






North Elevation 1:100

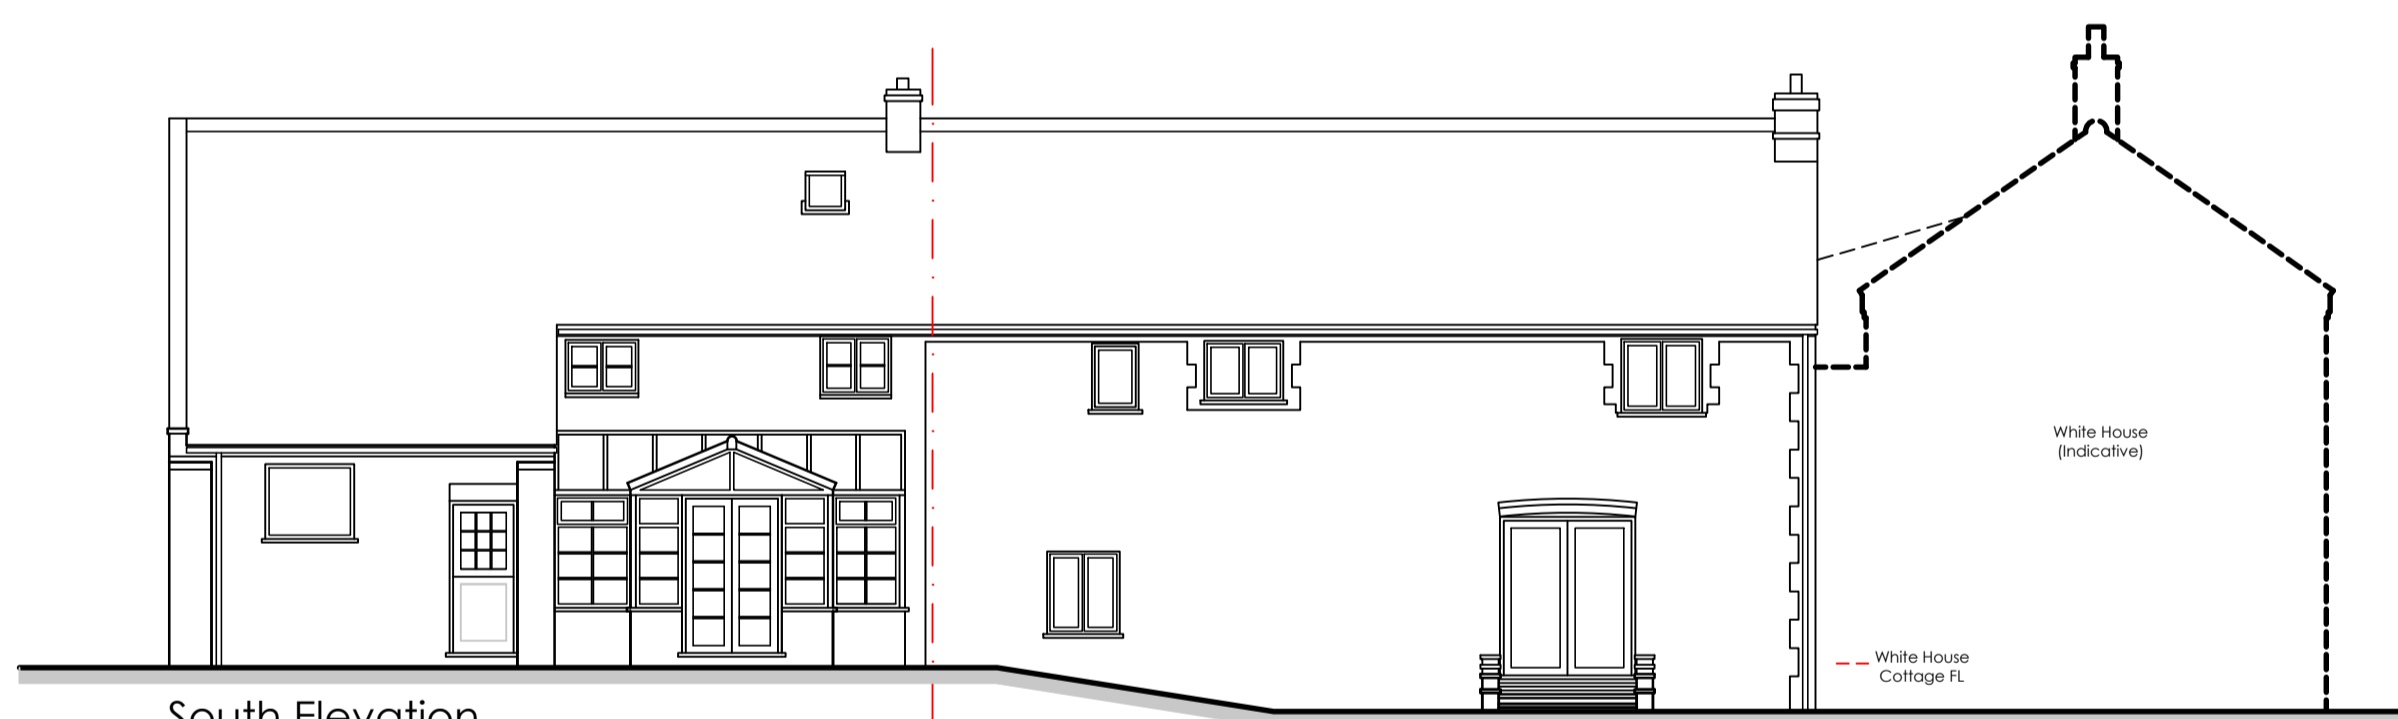


West Elevation

 


South Elevation

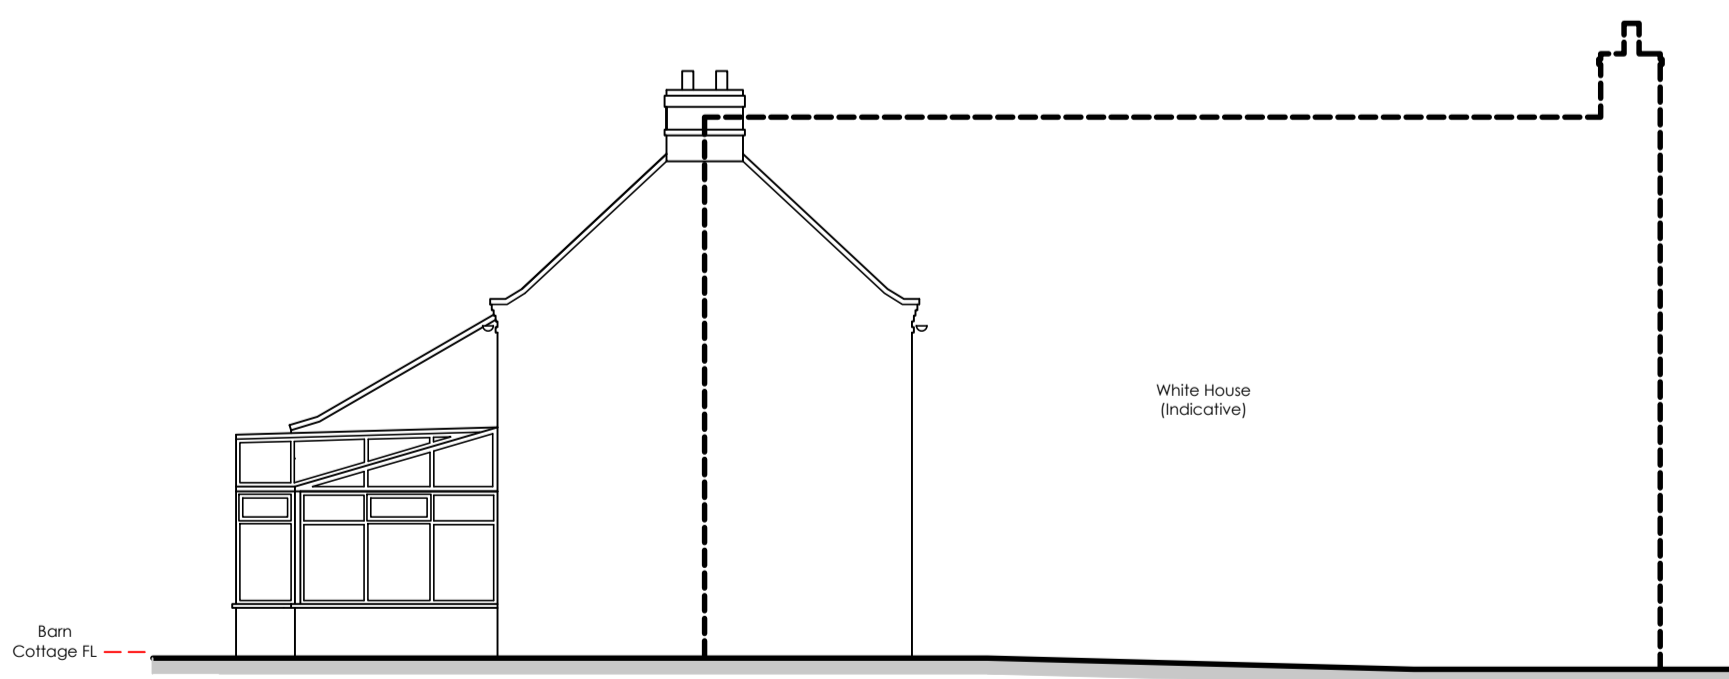

East Elevation

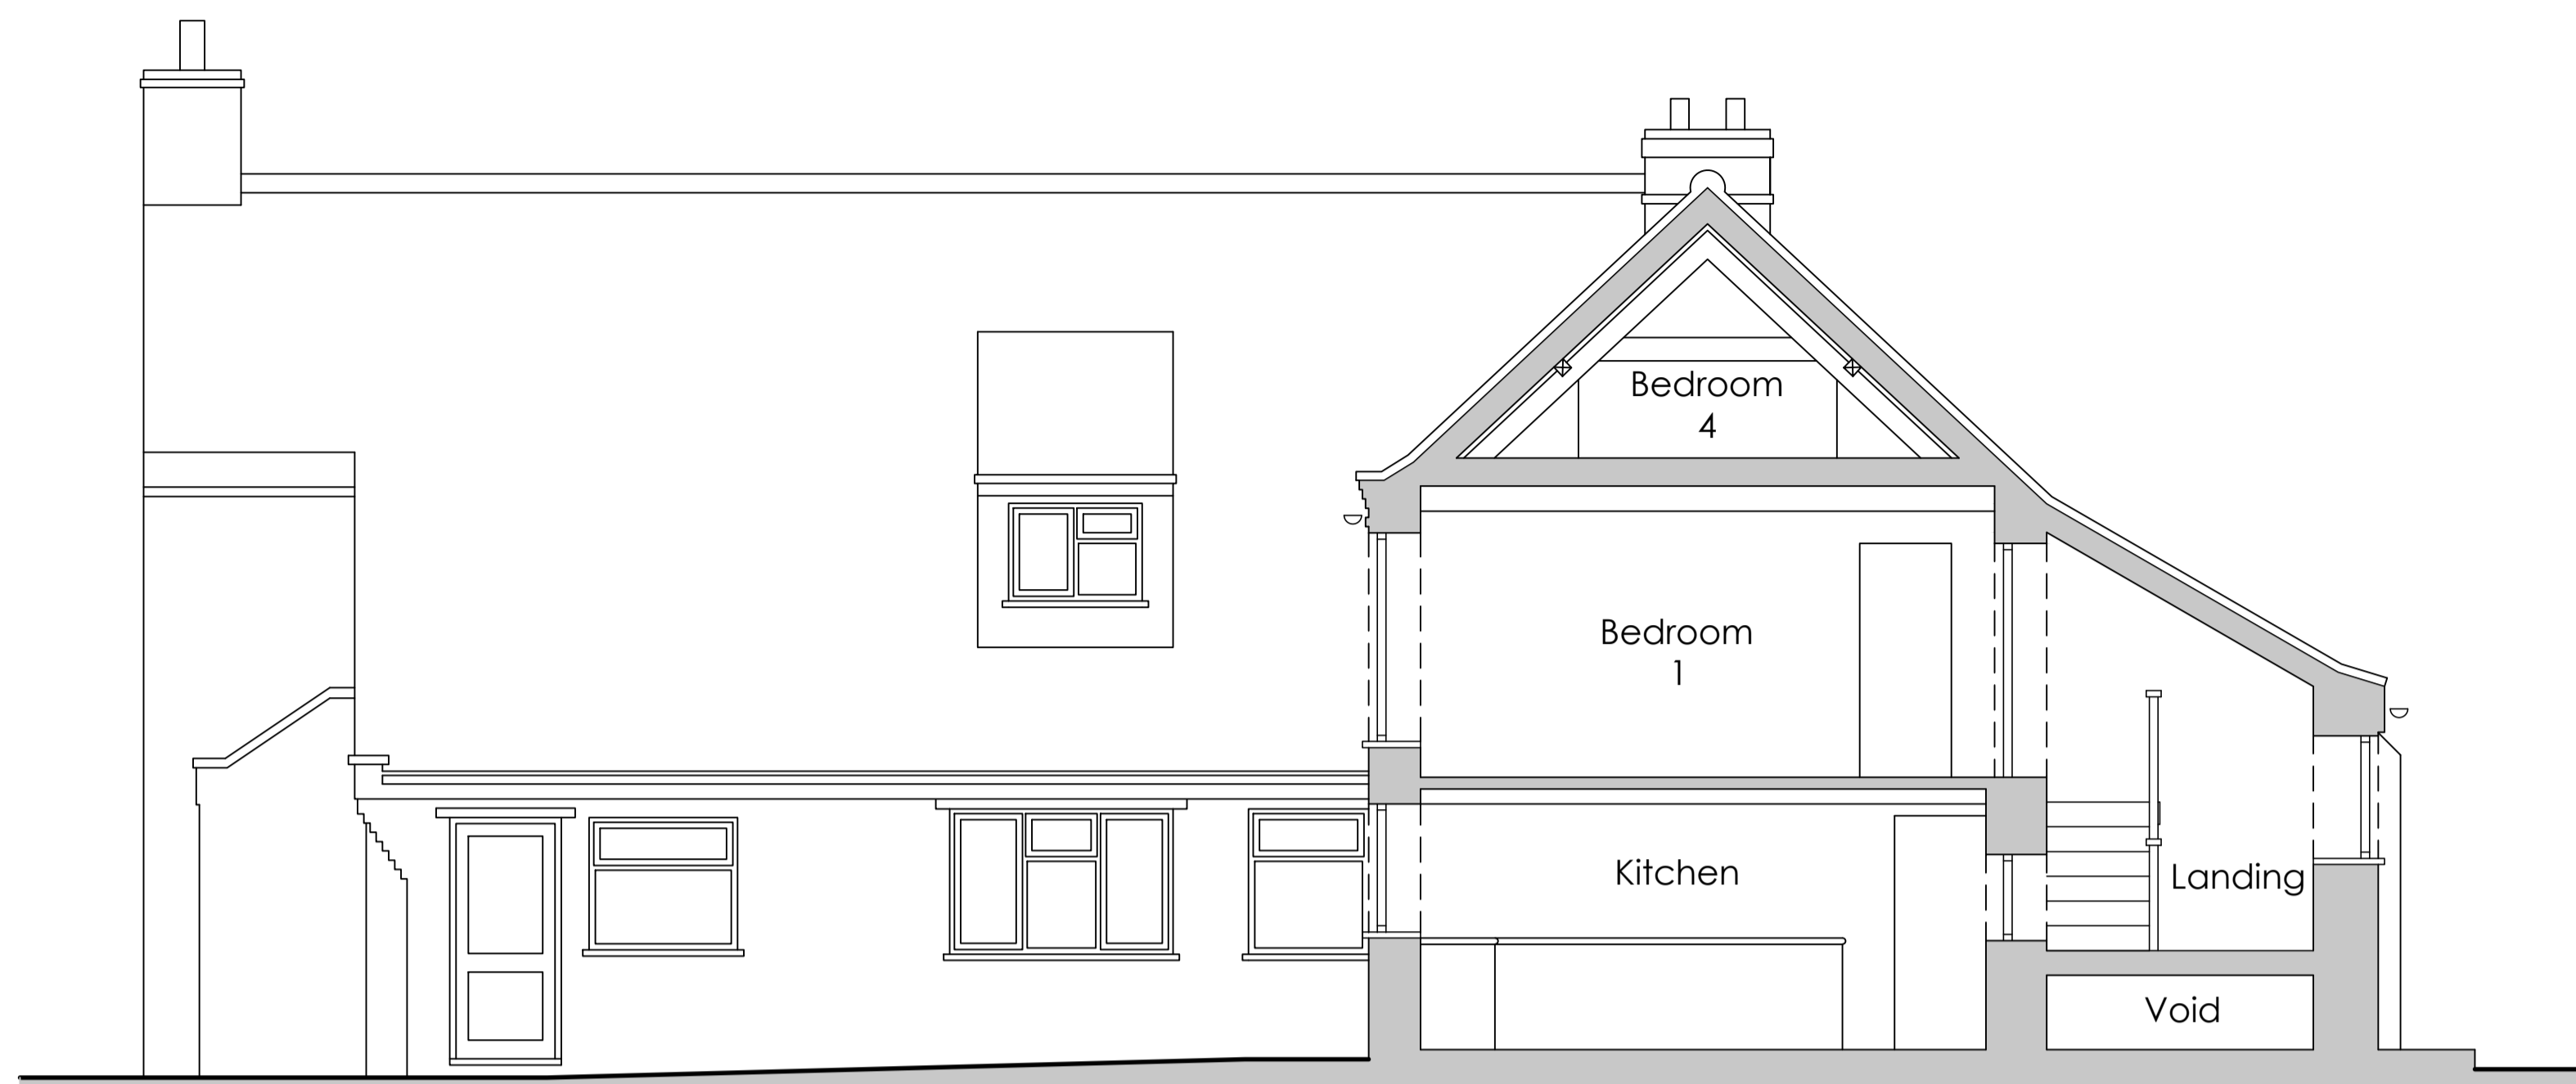

Section A-A 1:50

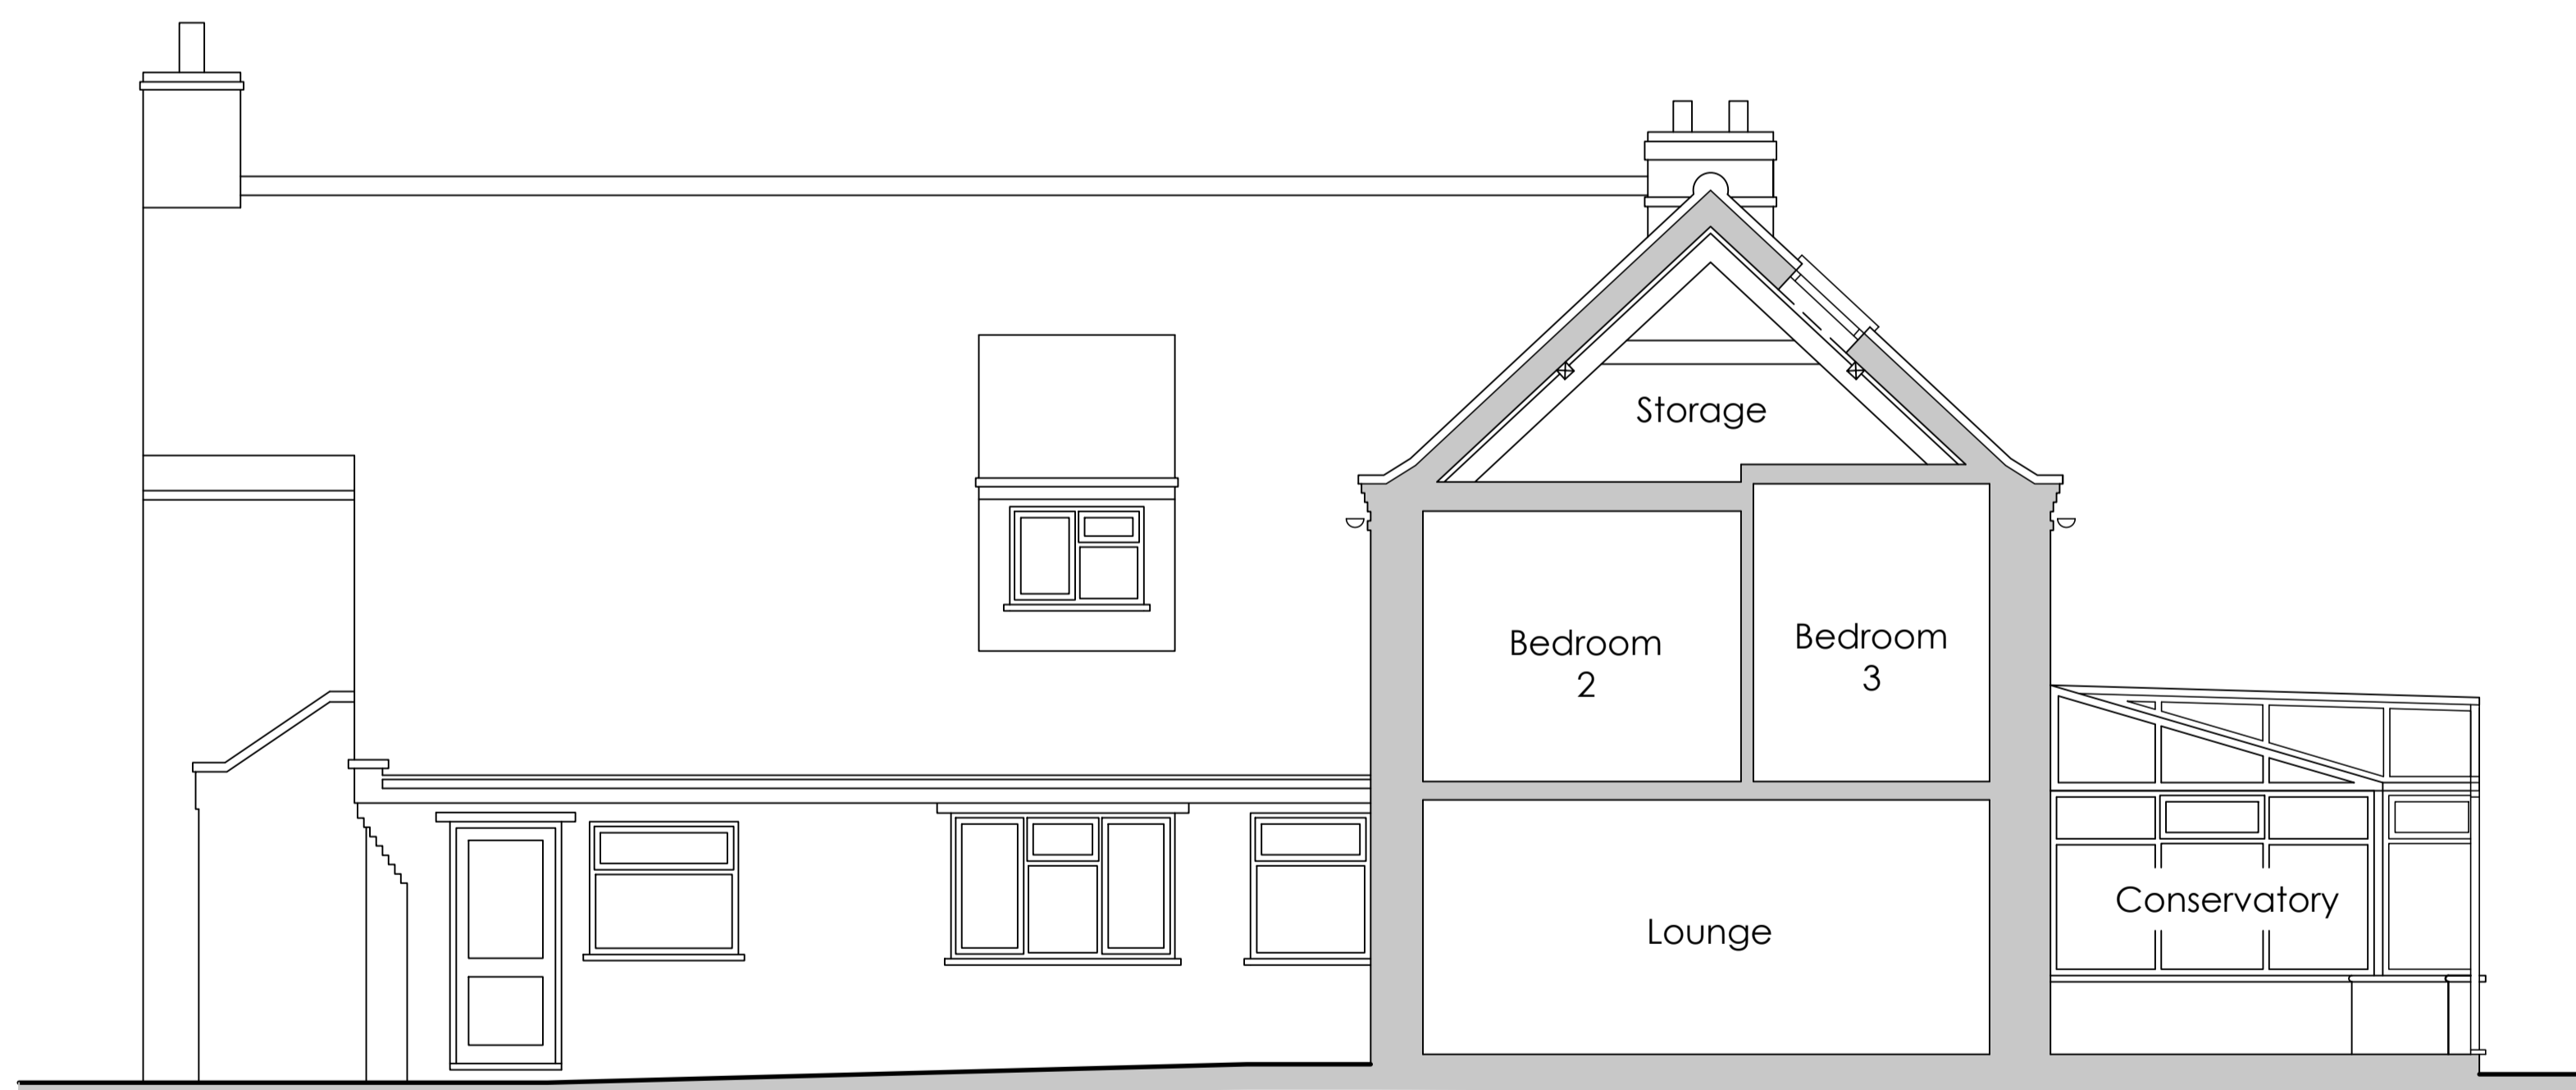

Section B-B

Date:	Revision:	Description:
 <b>VERTEX</b> ARCHITECTURE		
<small>info@vertexarchitecture.co.uk   www.vertexarchitecture.co.uk            2 - 3 Northgate Precinct, Hunstanton, Norfolk PE36 6EA Tel: 01465 532286            St. Georges Works, 51 Colegate, Norwich, Norfolk NR3 1DD Tel: 01603 576466</small>		
<b>Project:</b> Barn Cottage & White House Cottage Station Road, Docking, PE31 8LS		
<b>Subject:</b> Alterations to Dwellings Existing Elevations & Sections		
<b>Date:</b> July 2022	<b>Scale:</b> 1:50 & 1:100 @ A1	
<b>Project No.:</b> 22096	<b>Drawing No.:</b> 02	<b>Revision:</b>