


Site Plan 1:200

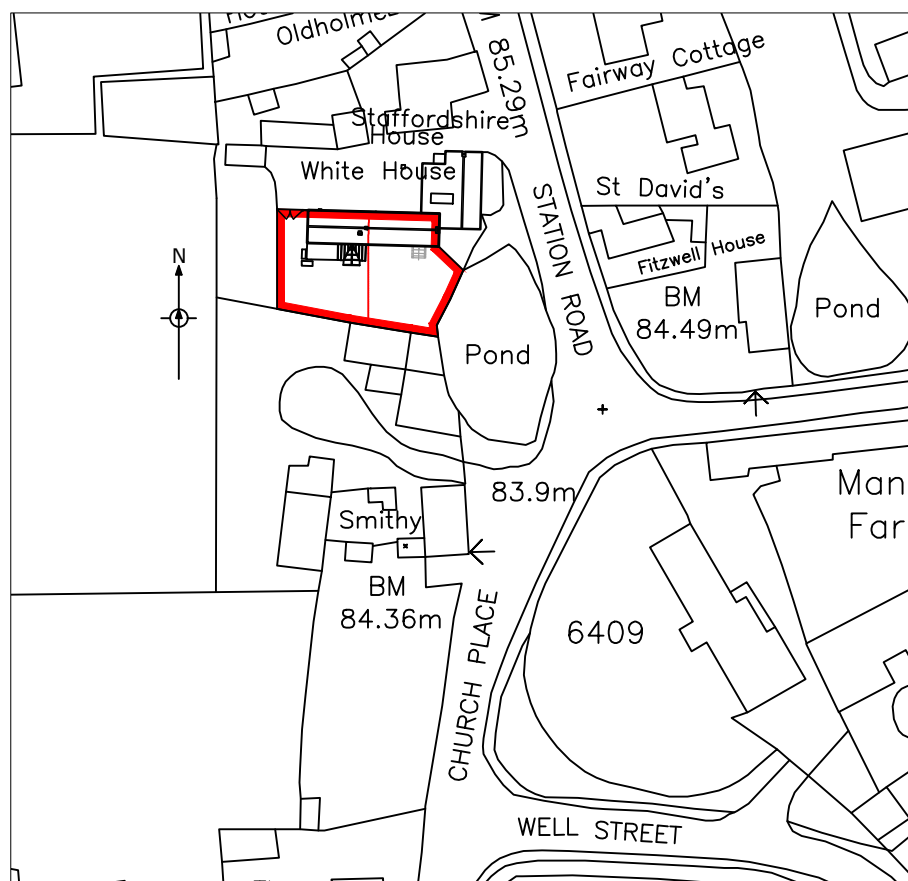

Location Plan 1:1250

Date:	Revision:	Description:
 VERTEX ARCHITECTURE		
<small>Info@vertexarchitecture.co.uk www.vertexarchitecture.co.uk 2 - 3 Northgate Precinct, Hunstanton, Norfolk PE36 6EA Tel: 01485 532286 St. Georges Works, 51 Colegate, Norwich, Norfolk NR3 1DD Tel: 01603 576466</small>		
Project: Barn Cottage & White House Cottage Station Road, Docking, PE31 8LS		
Subject: Alterations to Dwelling Existing Site and Location Plan		
Date: July 2022	Scale: 1:200 & 1:1250 @ A3	
Project No.: 22096	Drawing No.: 03	Revision: A