





North Elevation 1:100



West Elevation

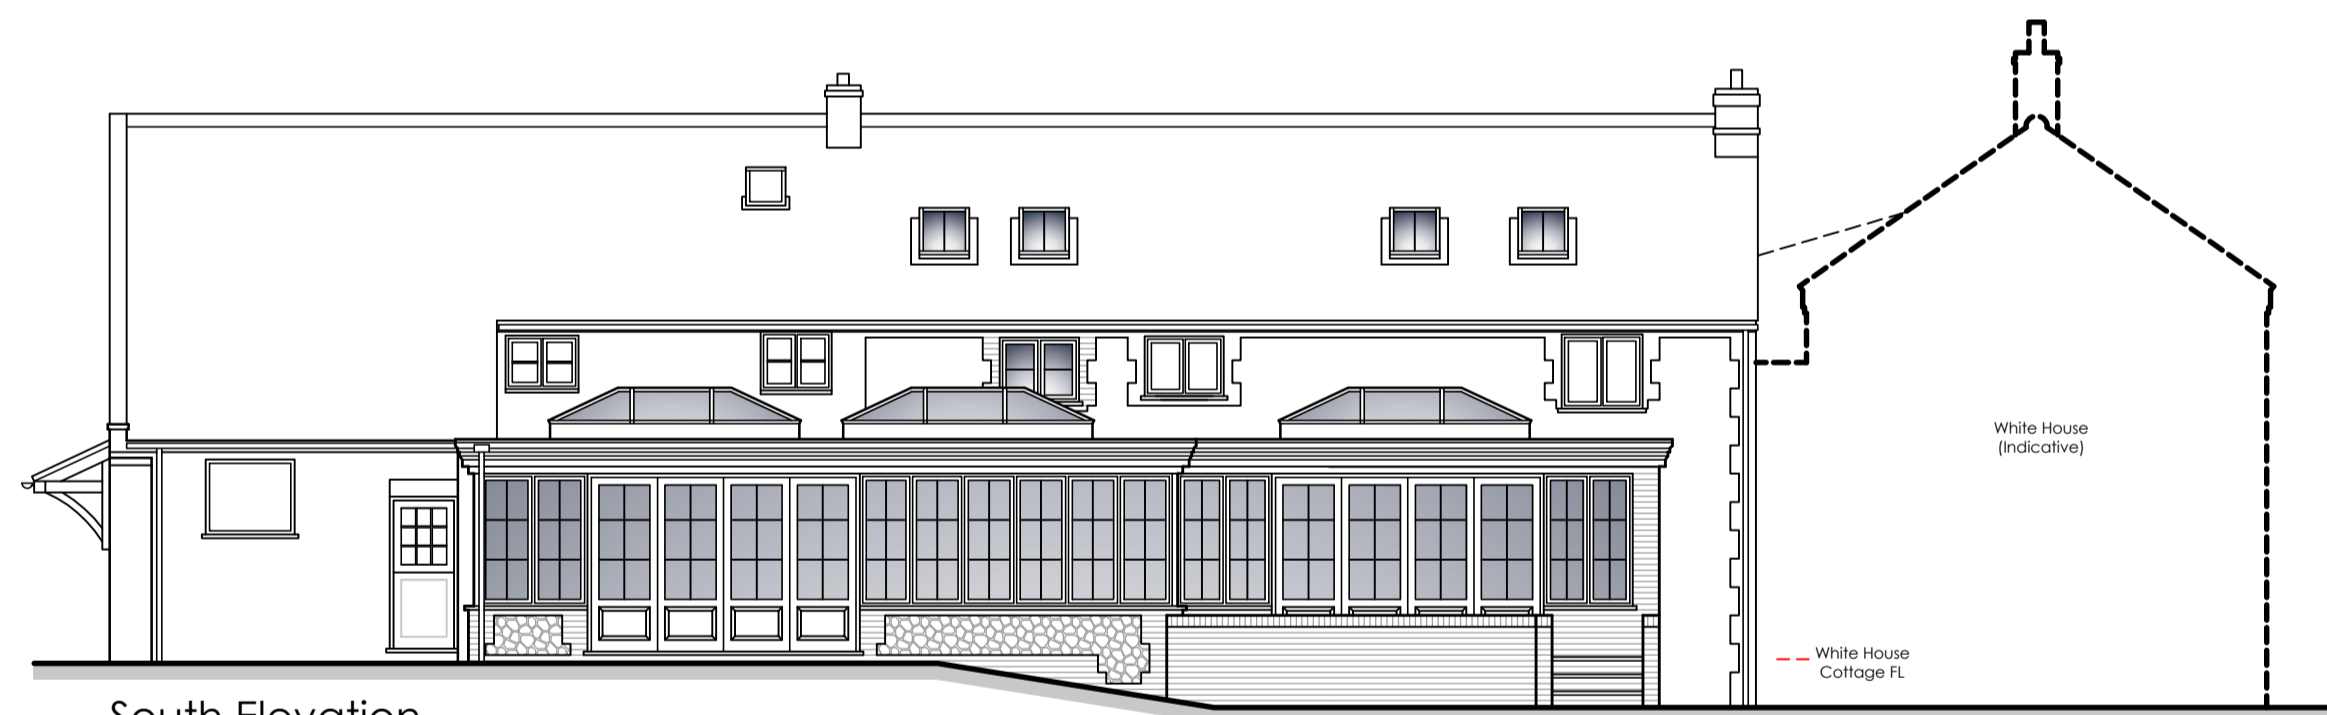

South Elevation

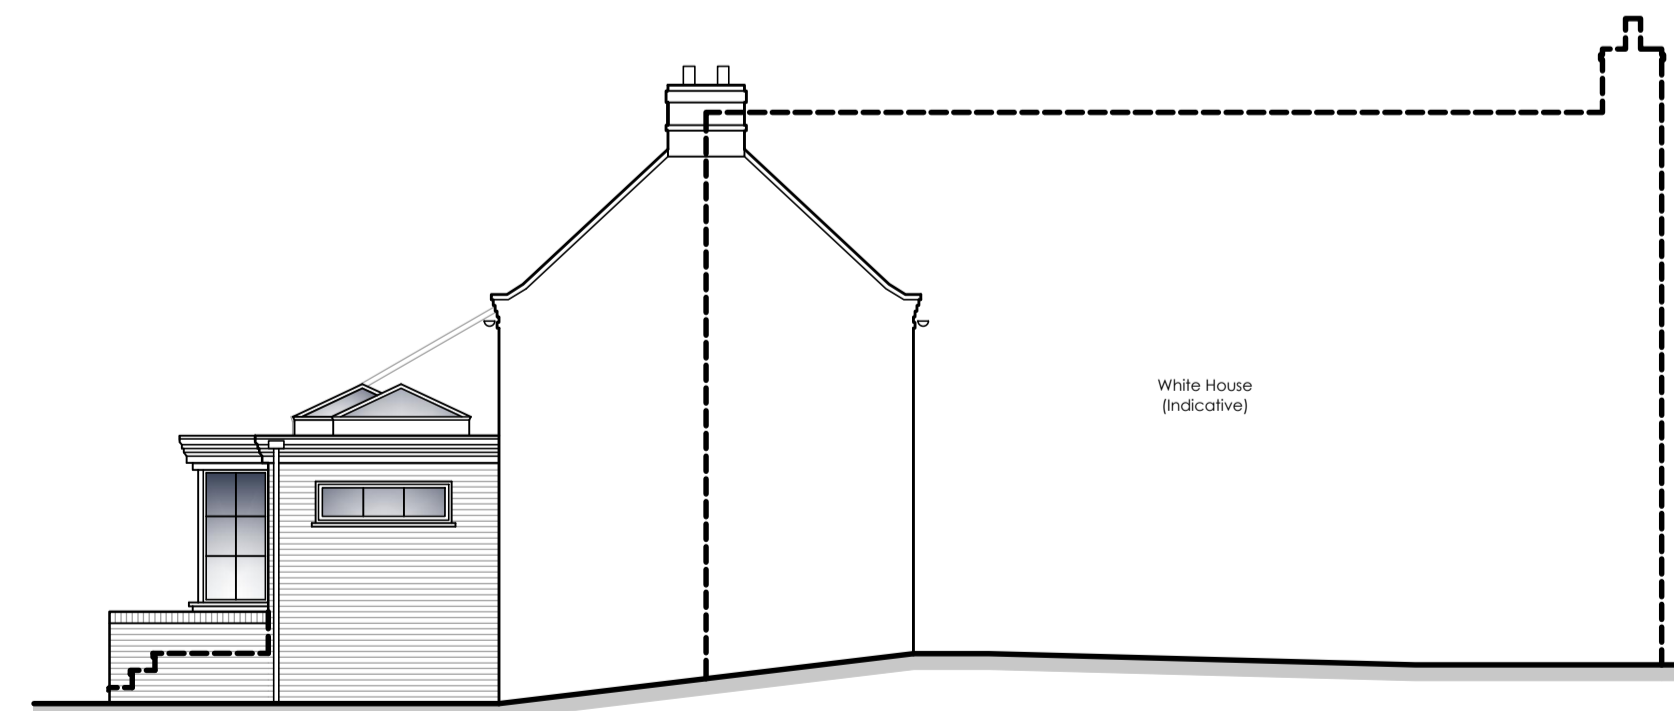

East Elevation



Section A-A 1:50



Section B-B

Materials to be:

- Brickwork to match existing
- Flint infill to match existing
- Grey flat roof
- White UPVC windows
- Aluminium bifold doors
- Pan tile roof to porch
- White painted timber posts to porch

Date:	Revision:	Description:
 VERTEX ARCHITECTURE		
<small>Info@vertexarchitecture.co.uk www.vertexarchitecture.co.uk 2-3 Norfolkgate Precinct, Hunstanton, Norfolk PE26 4EA Tel: 01485 532286 St. Georges Works, 51 Colegate, Norwich, Norfolk NR3 1DD Tel: 01603 576466</small>		
Project: Barn Cottage & White House Cottage Station Road, Docking, PE31 8LS		
Subject: Extension & Alterations to Dwellings Proposed Sections & Elevations		
Date:	Scale:	
December 2022	1:50, 1:100 @ A1	
Project No.:	Drawing No.:	Revision:
22096	06	B