



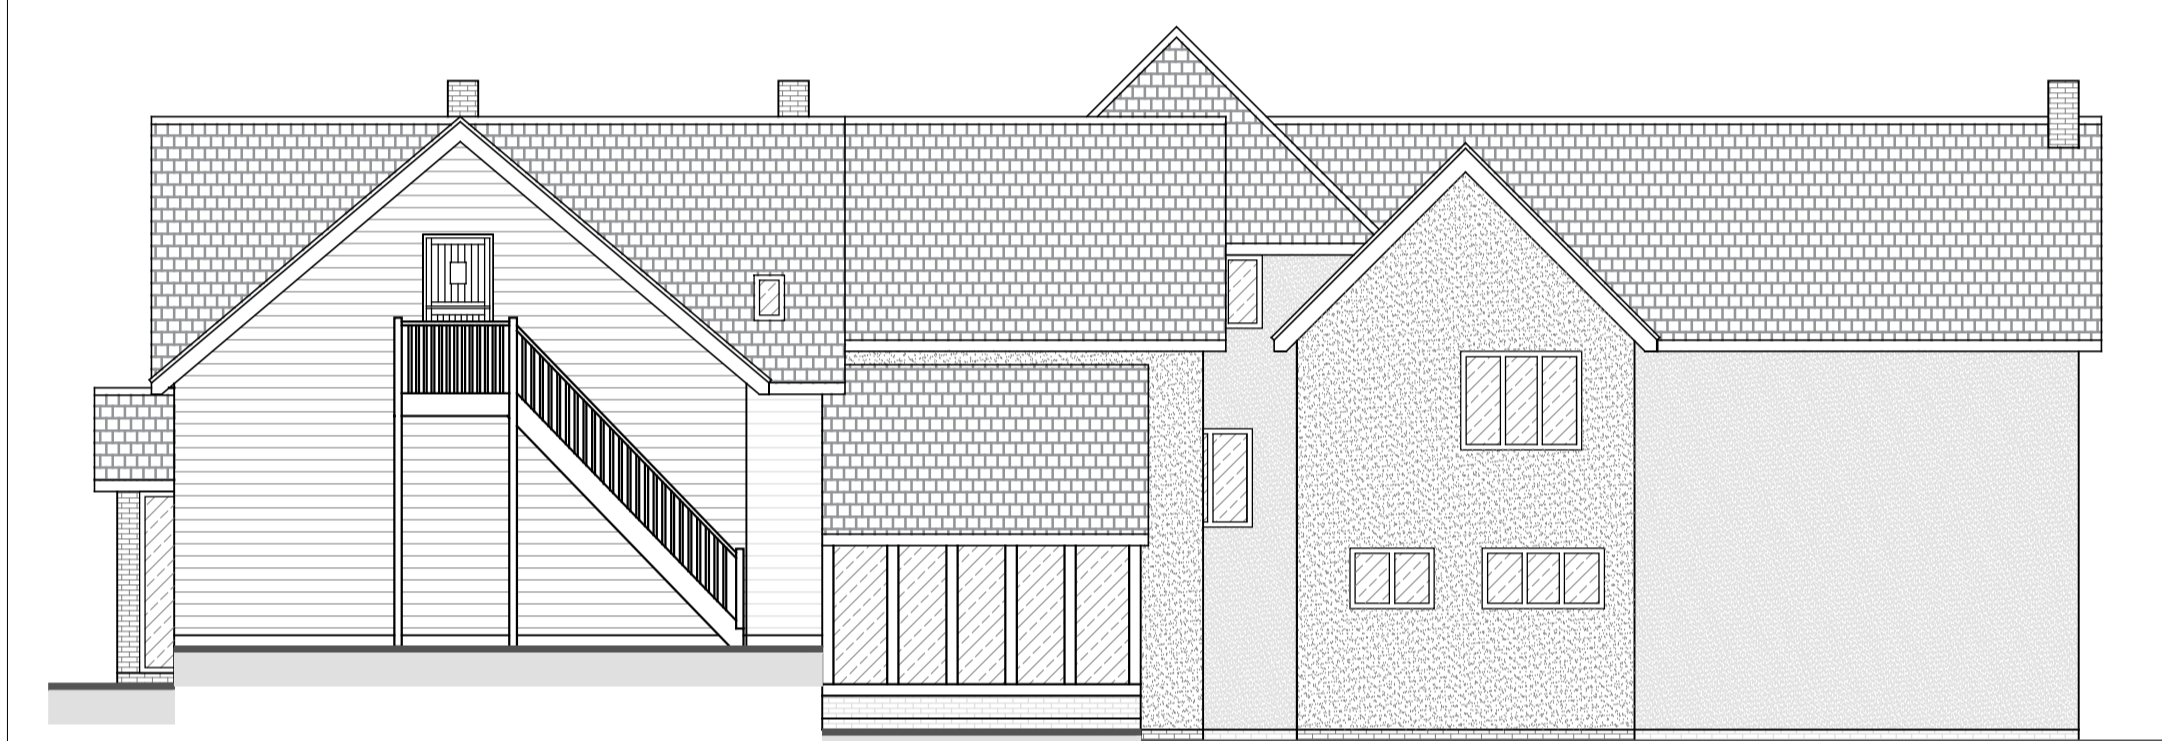


SOUTH WEST ELEVATION SCALE 1:100




NORTH WEST ELEVATION SCALE 1:100

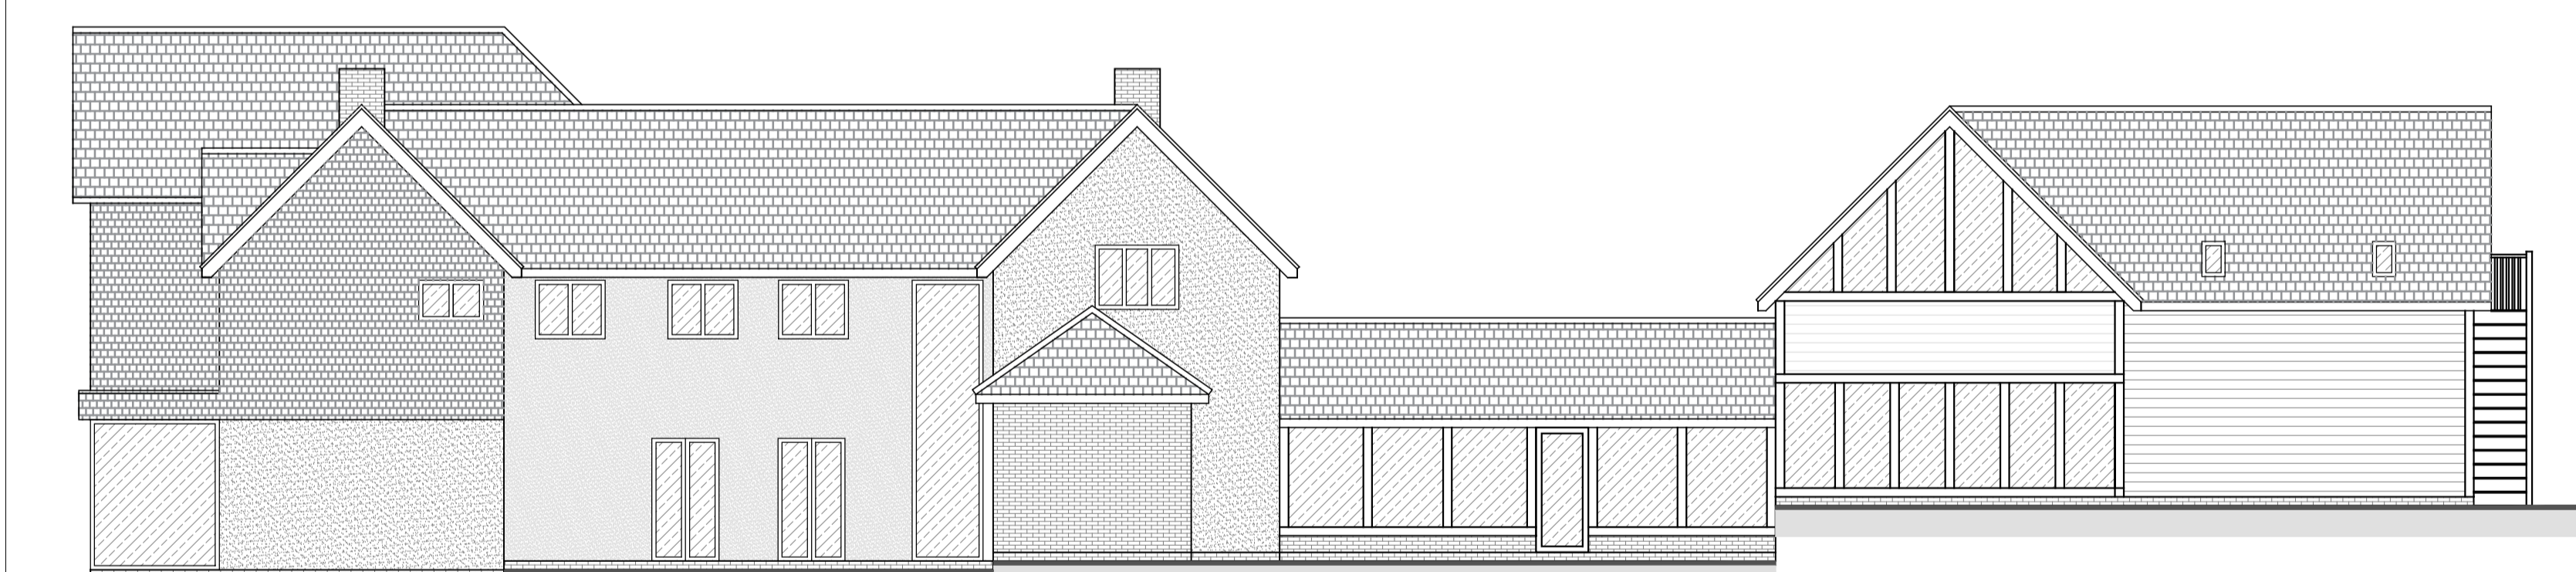

NORTH EAST ELEVATION SCALE 1:100

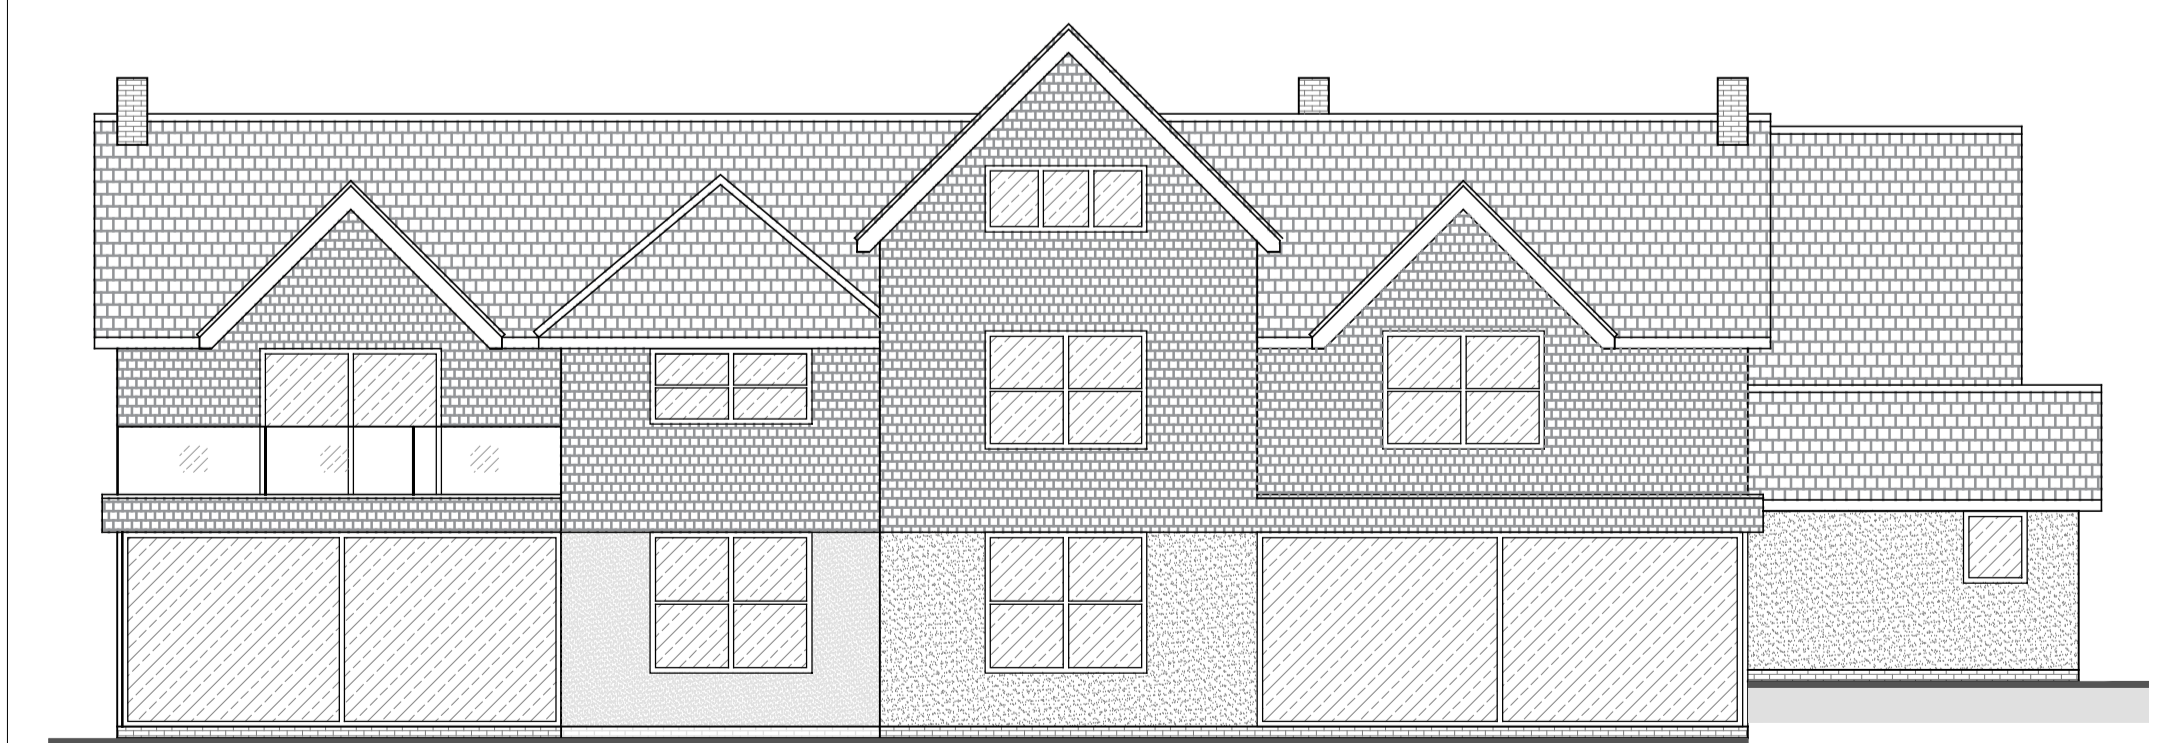

SOUTH EAST ELEVATION SCALE 1:100

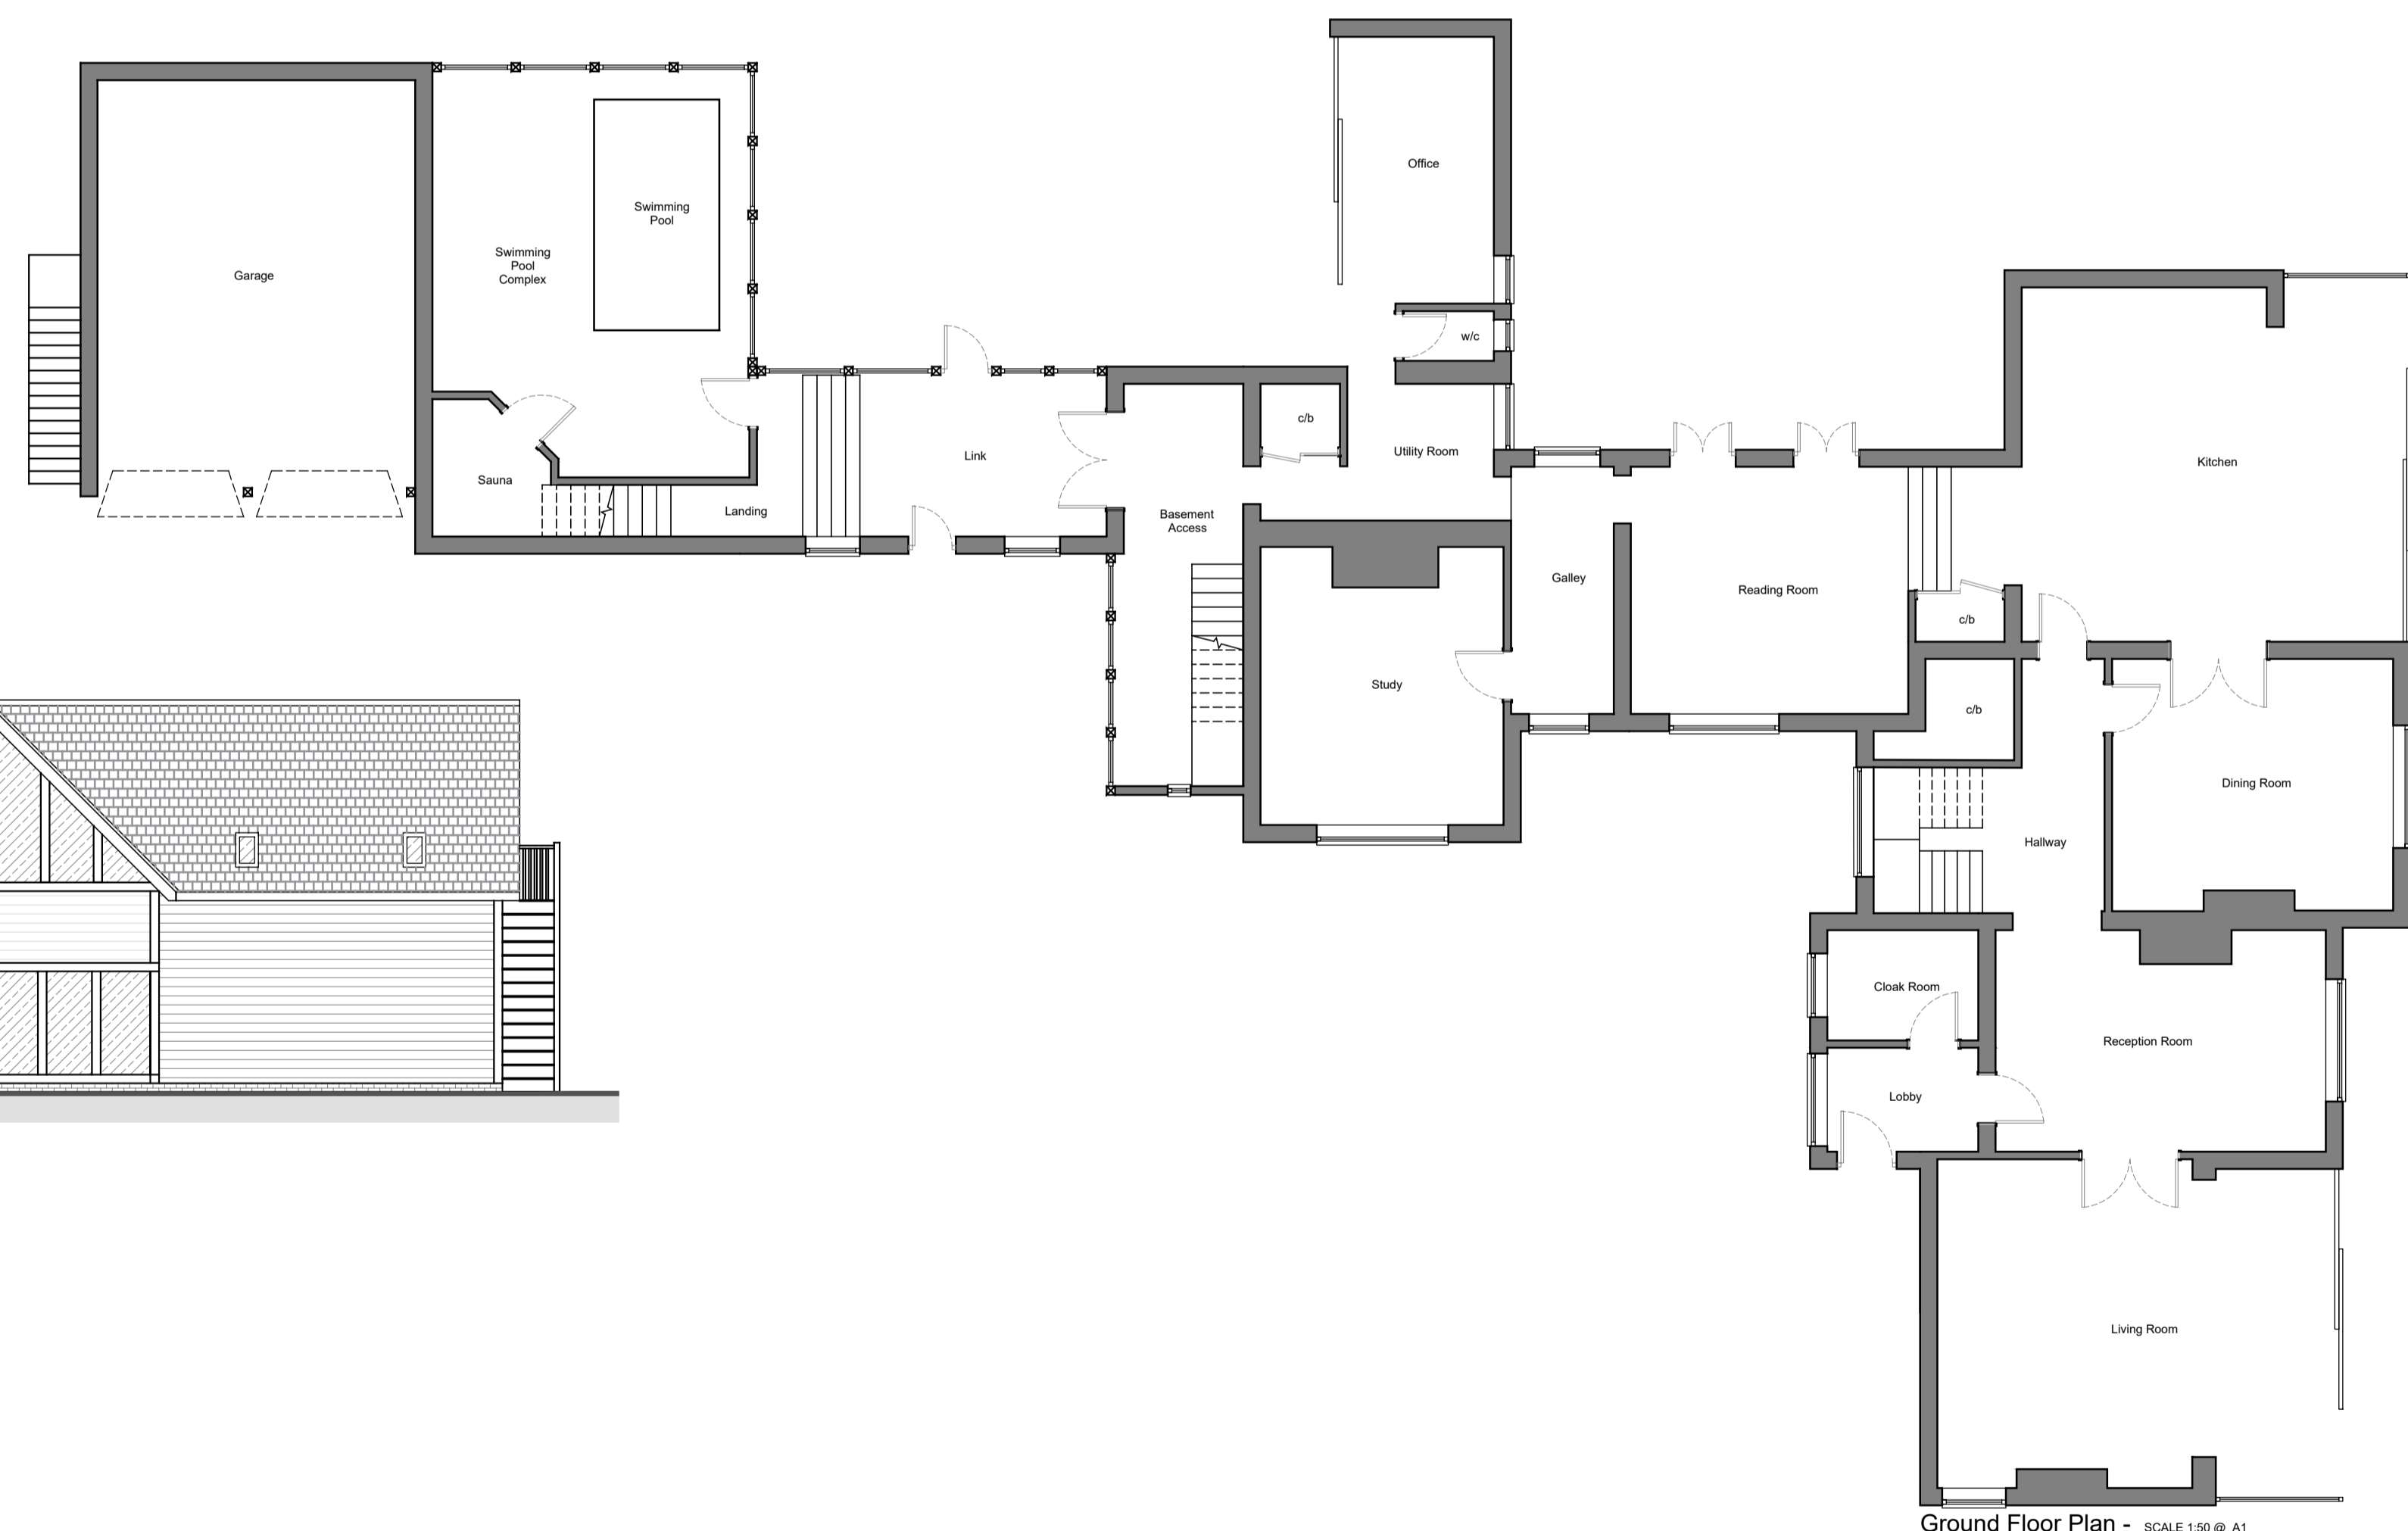

Ground Floor Plan - SCALE 1:50 @ A1