



**EXISTING SIDE ELEVATION**




**EXISTING FRONT ELEVATION**

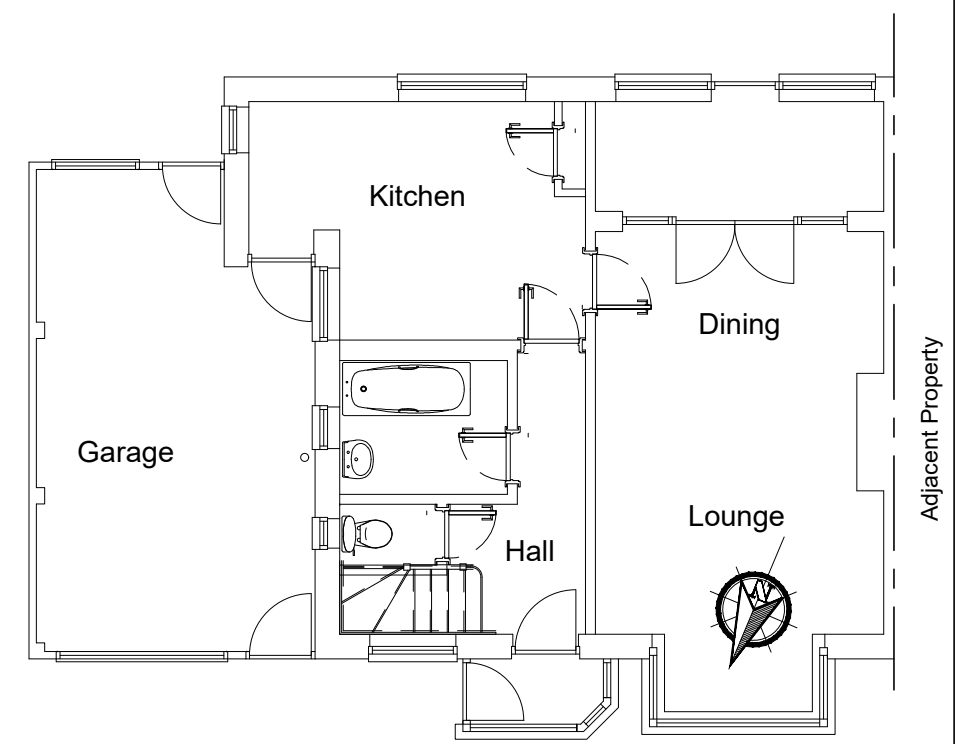



**EXISTING GROUND FLOOR PLAN**

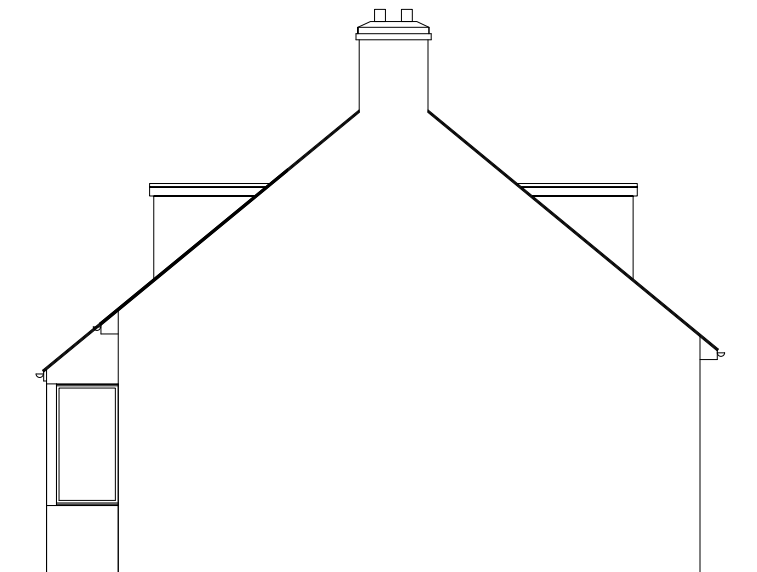

**EXISTING SIDE ELEVATION**

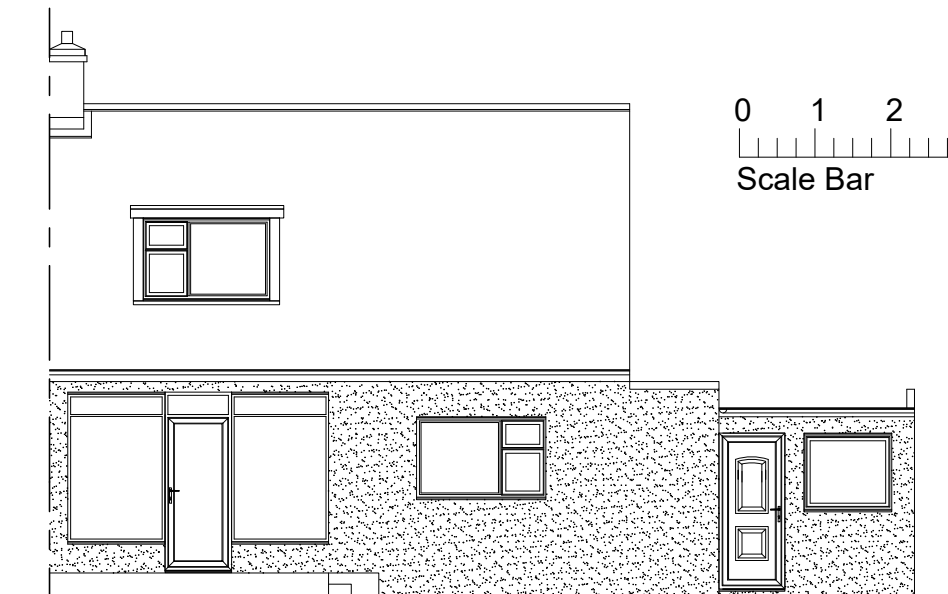

**EXISTING REAR ELEVATION**

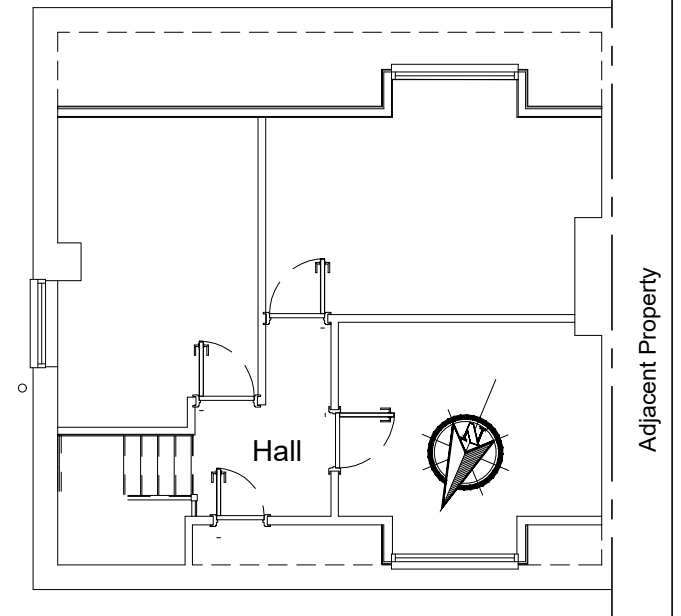 

**EXISTING FIRST FLOOR PLAN**

Rev.	Revision Note	Date
	Proposed alterations to 29 Swinhoe Road Beadnell Northumberland - NE67 5AG	Scale 1:100 Date 25.11.22
	Title Existing Layouts	Sheet No. 101