




existing garden wall elevation

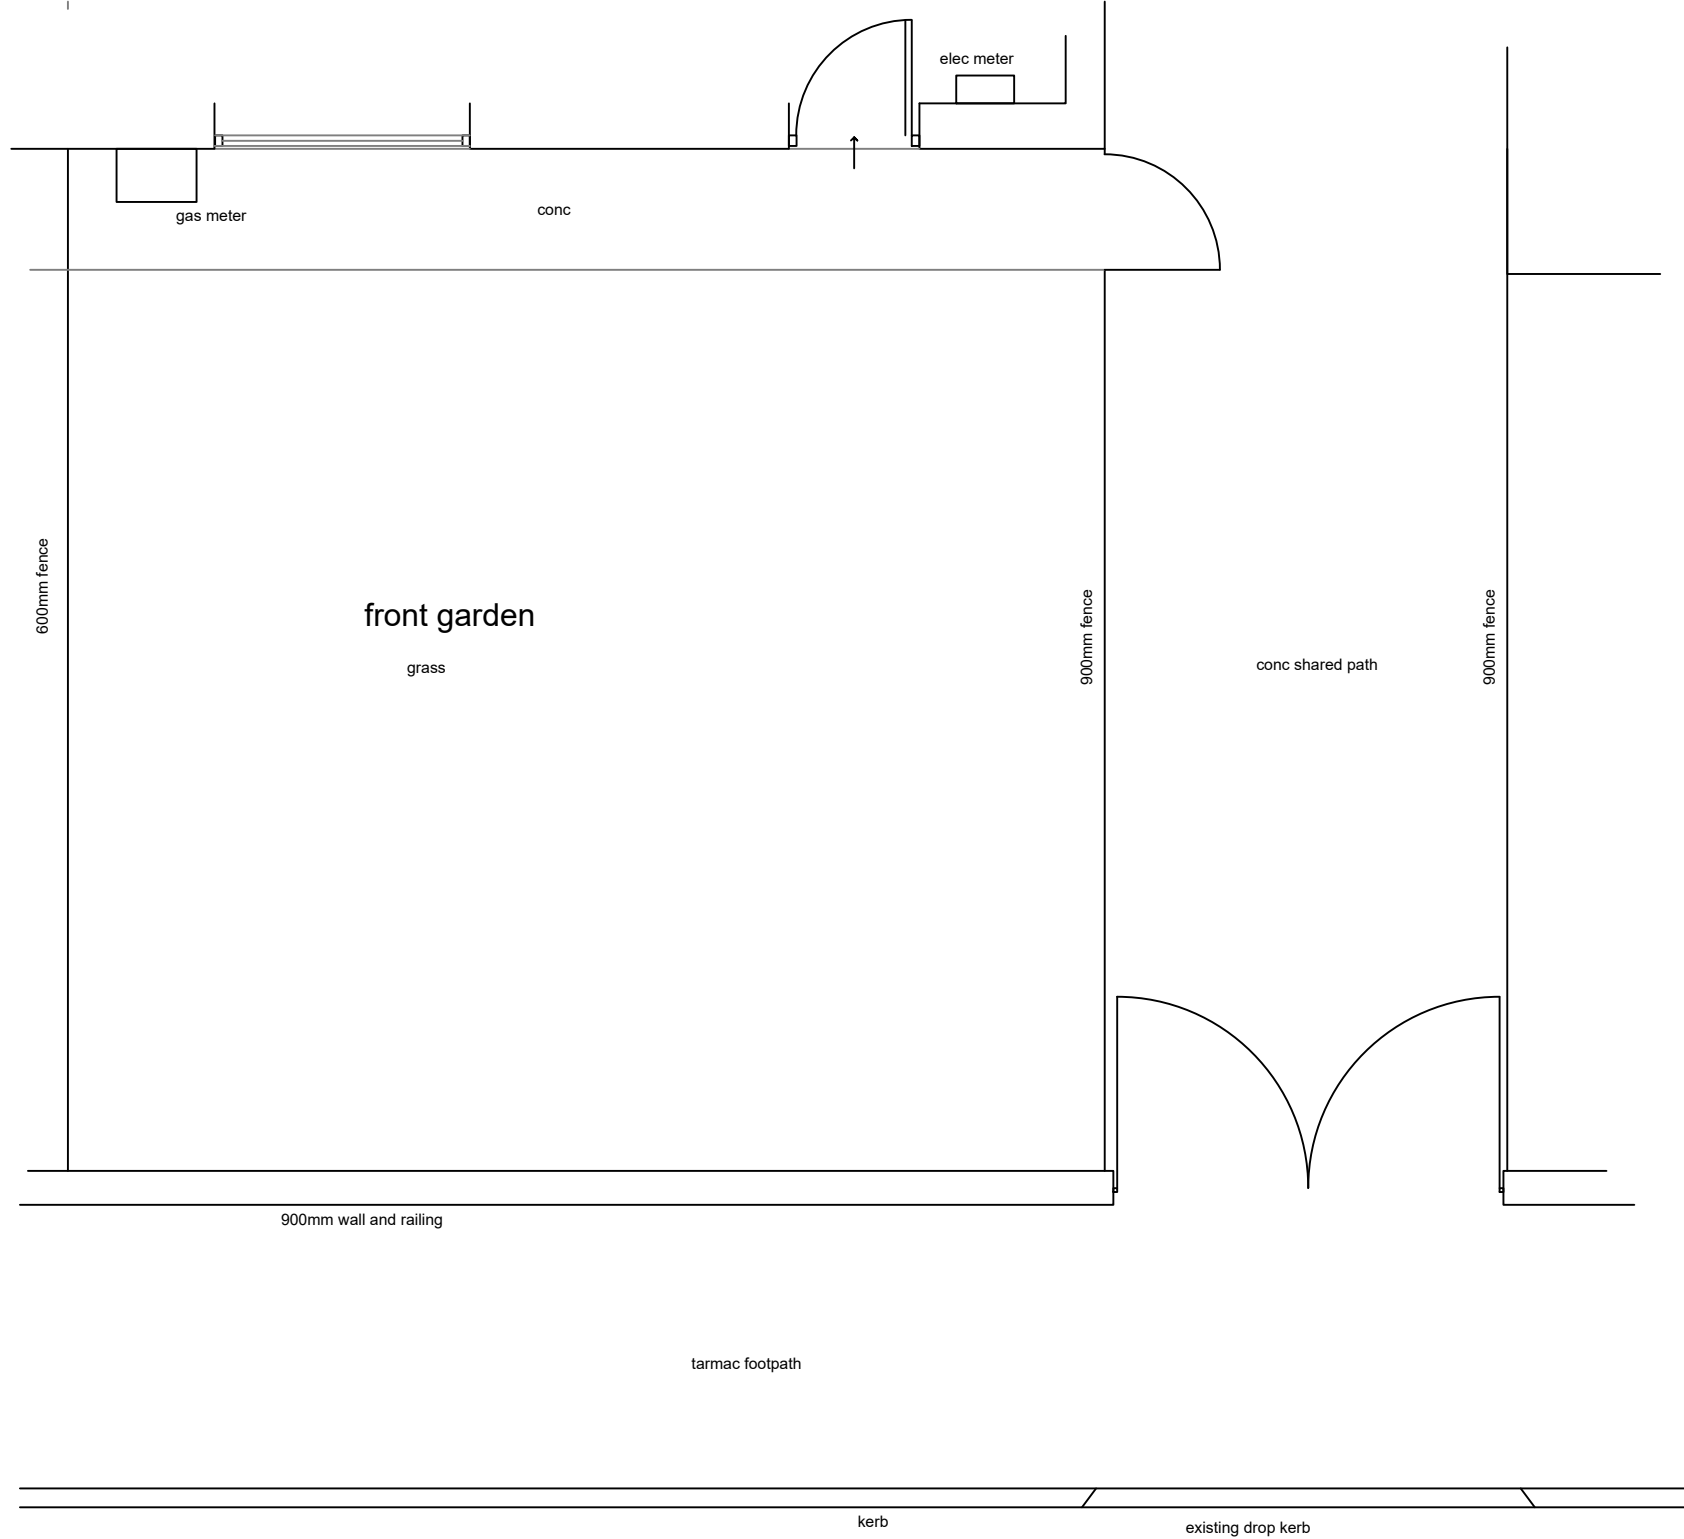


existing plan
0 1 scale

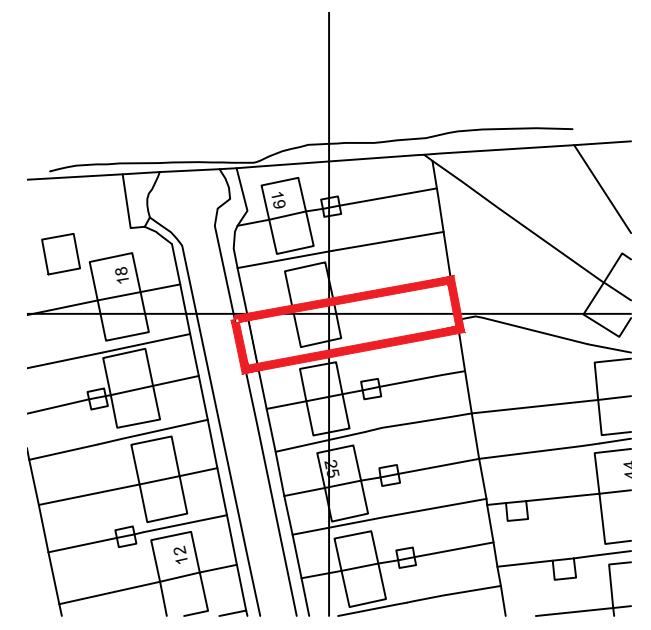

North
location plan
scale 1:1250

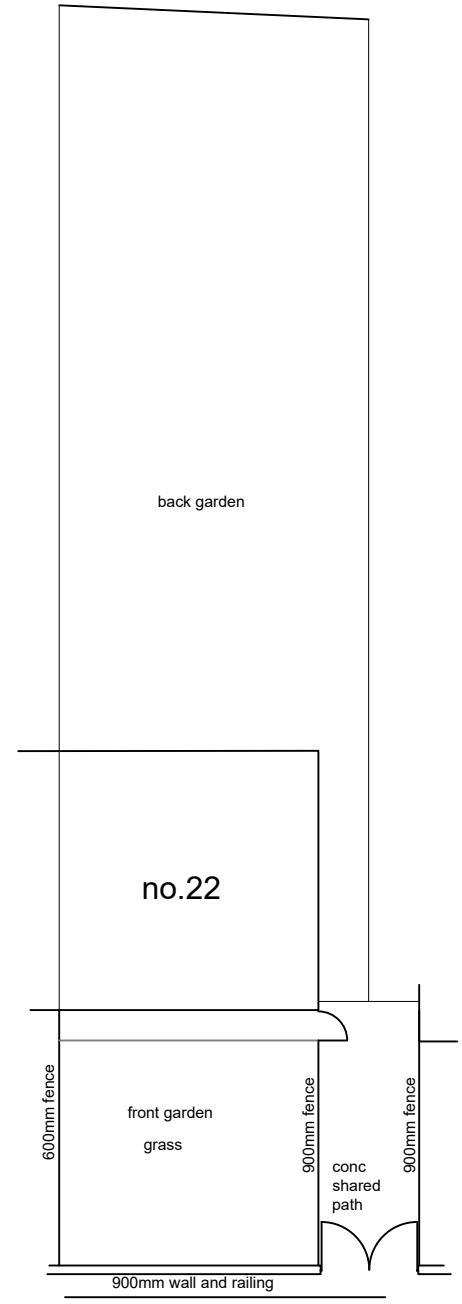

existing site plan
scale 1:200
0 1 scale

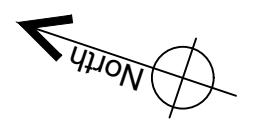

cummings
Architects Limited

17 Killingworth Drive • Sunderland • SR4 8QG • Tel: 07985442755
e-mail: info@cummingsarchitects.co.uk

22 Eastgate, Choppington, NE62 5RU

existing plan

DATE	SCALE	JOB NO	DISCIPLINE	REV
17.11.22	50@ A3	22186	01	*

This drawing is the property of Cummings Architects Limited. Cummings Architects Limited, accepts no liability to third parties arising out of the unlawful reproduction or use of this drawing. Dimensions to be confirmed on site before work commences & ordering of materials. Any discrepancies must be reported to Architects before any work is undertaken. This drawing is to be read in conjunction with relevant consultants' information and specifications.

