



proposed garden wall elevation

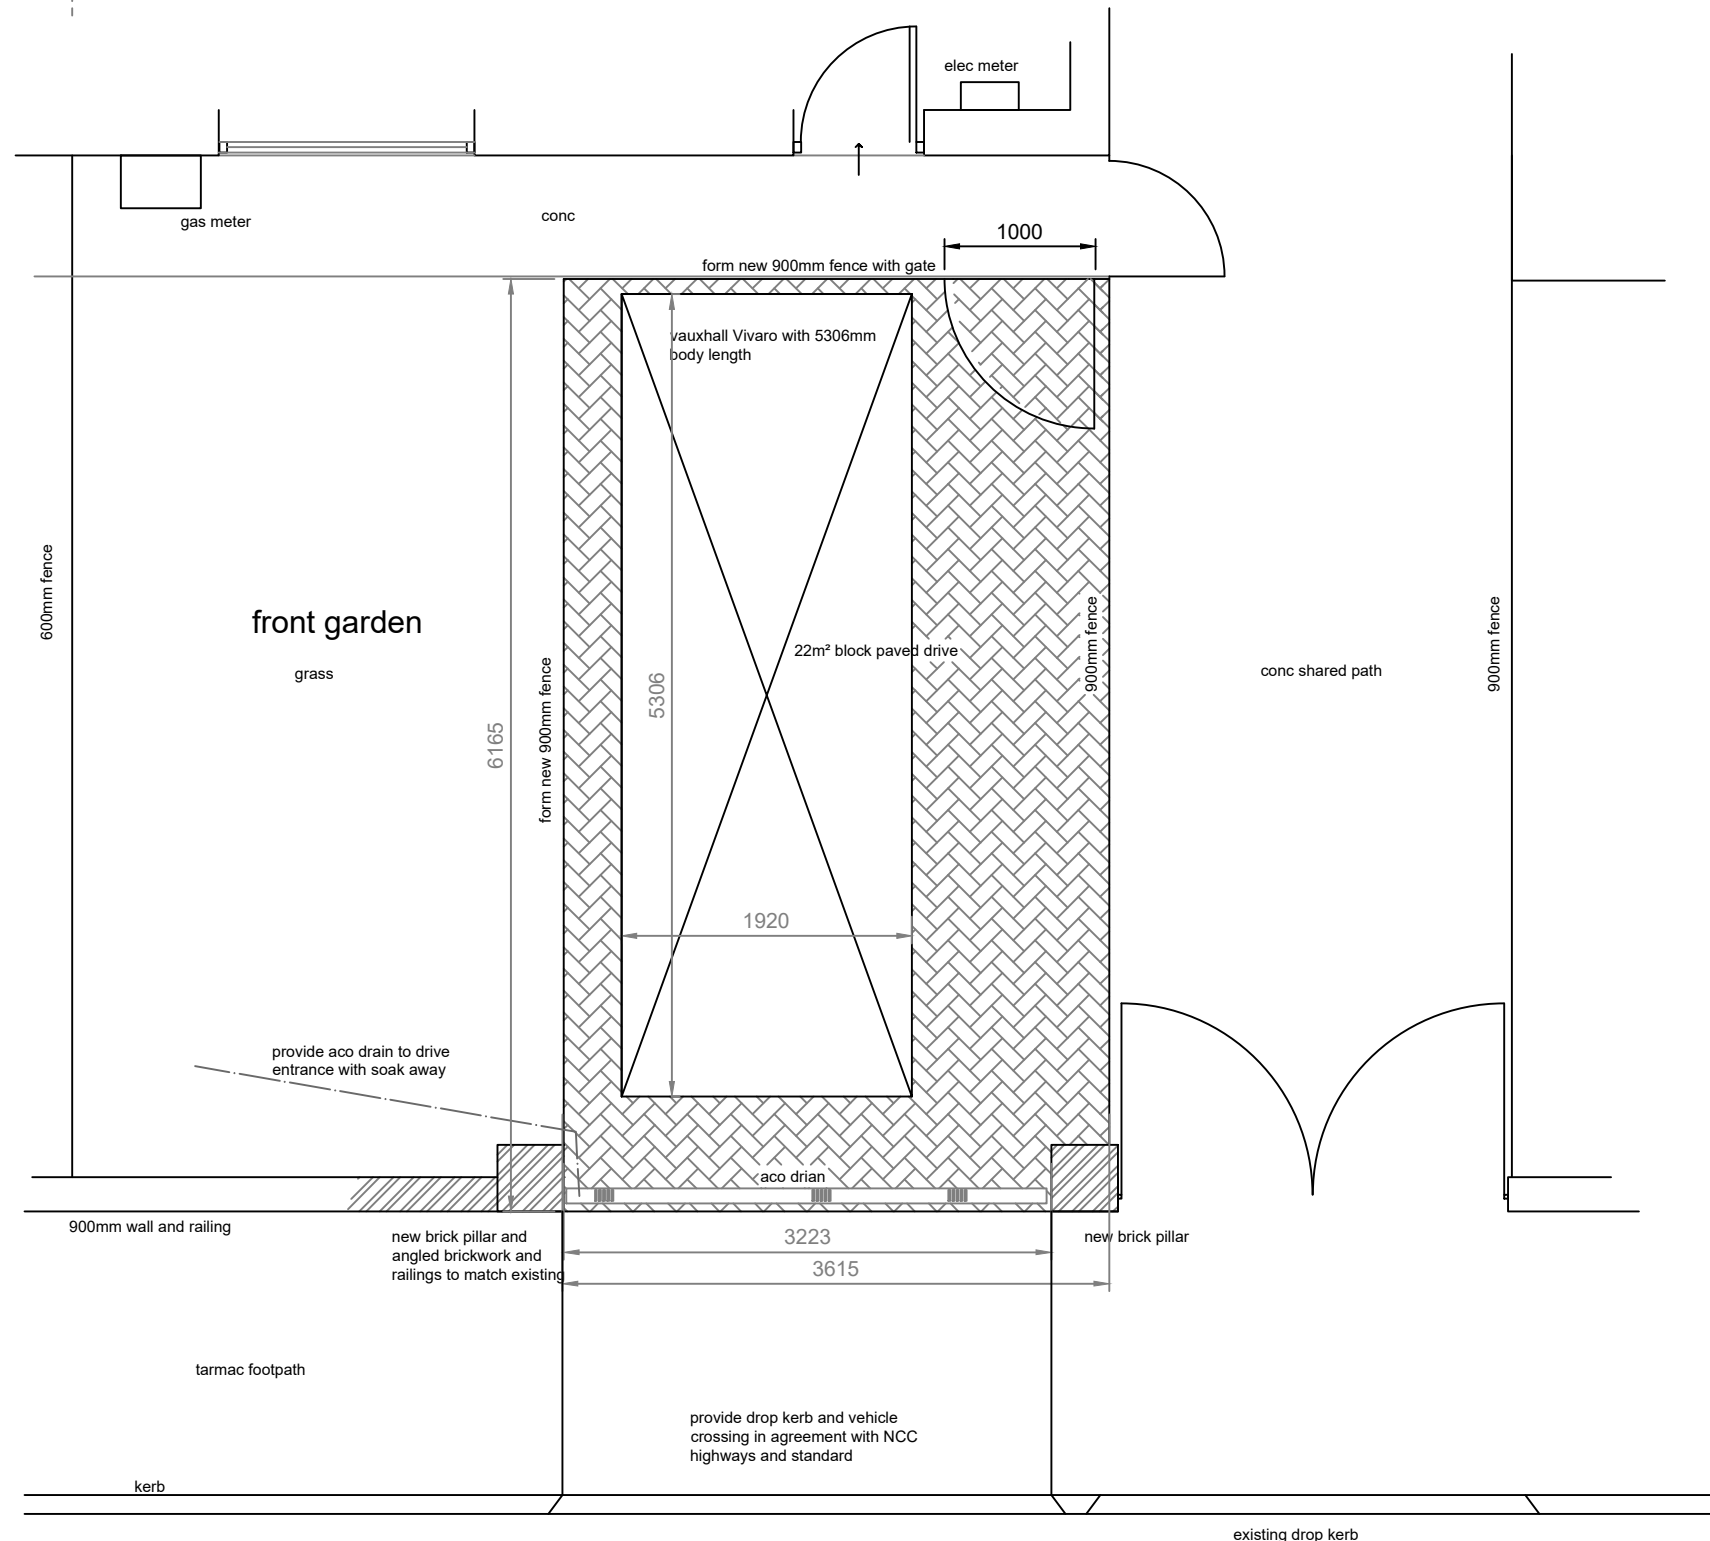


proposed plan

0 1 scale

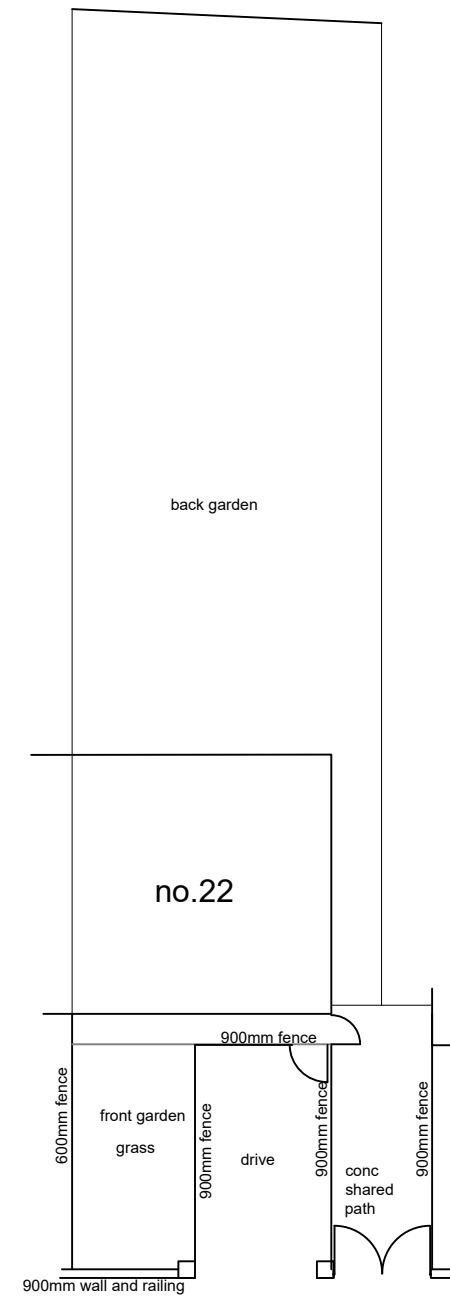

proposed site plan  
scale 1:200

0 1 scale

 

**cummings**  
Architects Limited

17 Killingworth Drive • Sunderland • SR4 8QQ • Tel: 07985442755  
e-mail: info@cummingsarchitects.co.uk

22 Eastgate, Choppington, NE62 5RU

proposed plan

DATE	SCALE	JOB NO	DISCIPLINE	REV
17.11.22	50@ A3	22186	02	*

This drawing and design copyright © Cummings Architects Limited. Cummings Architects Limited, accepts no liability to third parties arising out of the unlawful reproduction or use of this drawing. Dimensions to be confirmed on site before work commences & ordering of materials. Any discrepancies must be reported to Architects before any work is undertaken. This drawing is to be read in conjunction with relevant consultants information and specifications.

