




Front Elevation (Brick)

Scale 1:100

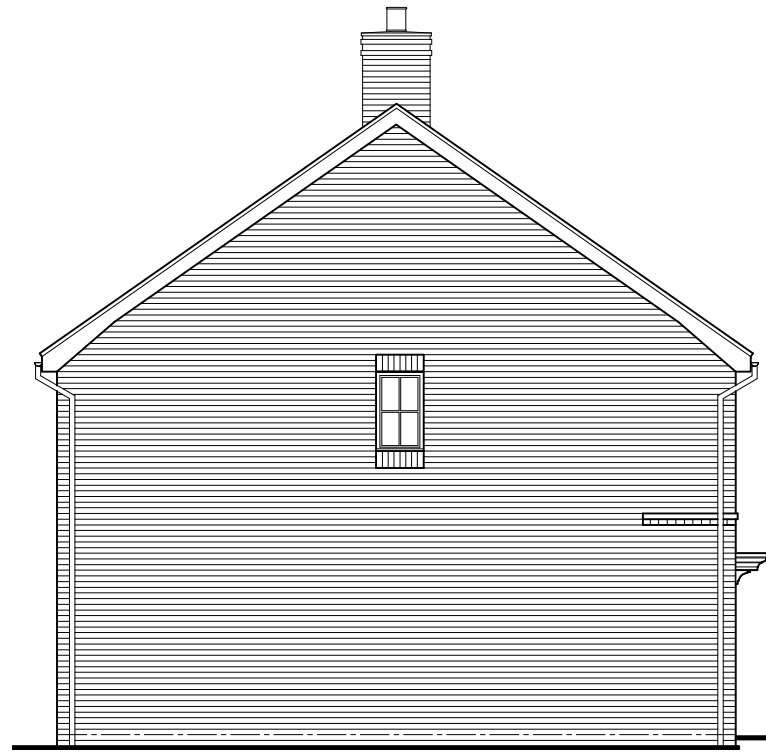


Side Elevation (Brick)

Scale 1:100




Rear Elevation (Brick)

Scale 1:100

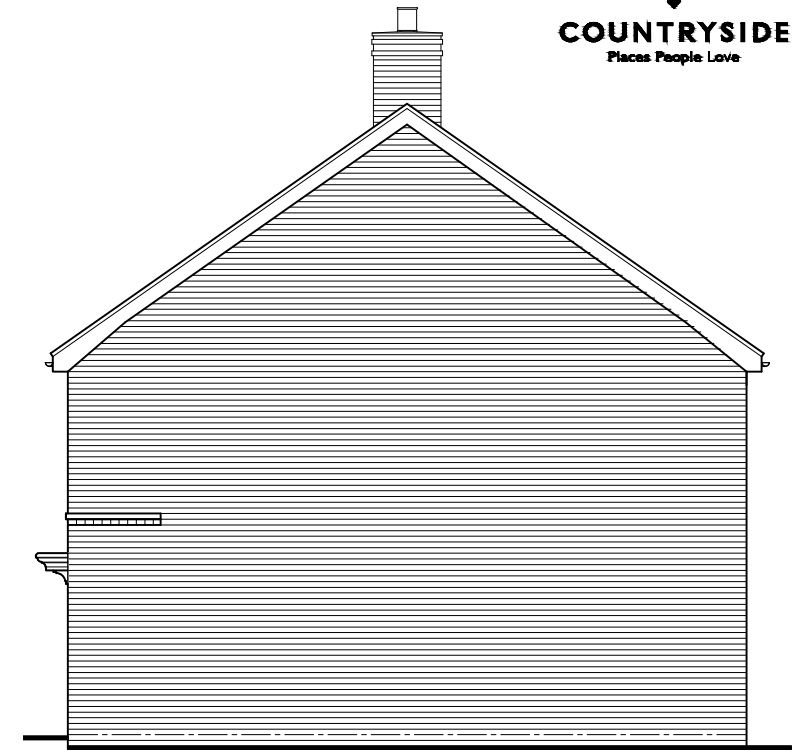


Side Elevation (Brick)

Scale 1:200

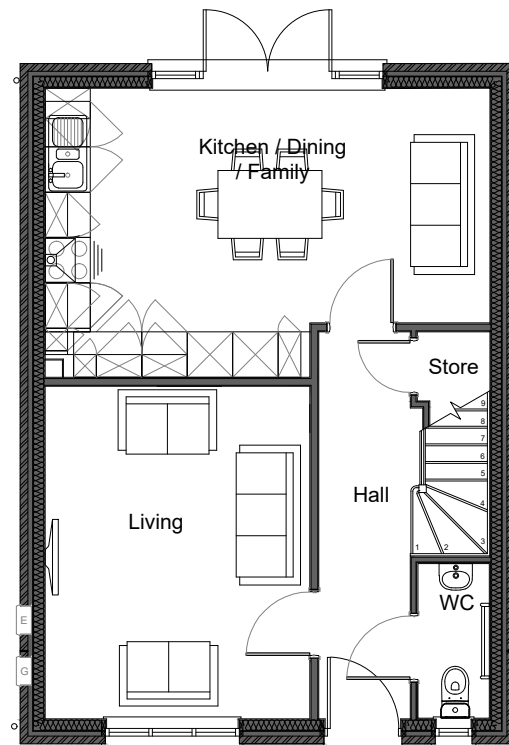

Ground Floor Plan

Scale 1:100

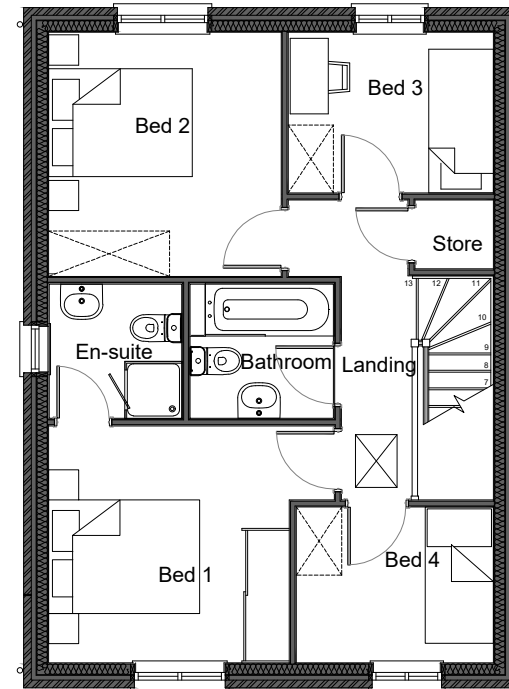

First Floor Plan

Scale 1:100



1:100
0 2.5m

PARCEL 2A, WITHAM ST HUGHS, LINCOLNSHIRE
DEE HOUSE TYPE

ABA PROJECT NUMBER: **P22-2456**
ABA DRAWING NUMBER: **WSH-981-013**
DRAWING STATUS:

CLIENT: COUNTRYSIDE CPPLC
SCALE: 1:100@A3
DATE: 13-10-2022

REVISION: A
DRAWN BY: ABA
CHECKED BY: ABA

REVISION: A
DRAWN BY: ABA
CHECKED BY: ABA

REV	DATE	DESCRIPTION	REVISED BY	CHECKED BY
A	11.11.22	DIMENSIONS AND ROOF PITCH INDICATIONS REMOVED	CR	CR

ARMSTRONGBURTONARCHITECTS
PART OF PEGASUS GROUP
MILFORD HOUSE, 240 LICHFIELD ROAD, BIRMINGHAM, B74 2UH
T:0121 323 2332 E:INFO@ARMSTRONGBURTON.CO.UK W:ARMSTRONGBURTON.COM