



Front Elevation (Render)

Scale 1:100




Side Elevation (Render)

Scale 1:100




Rear Elevation (Render)

Scale 1:100

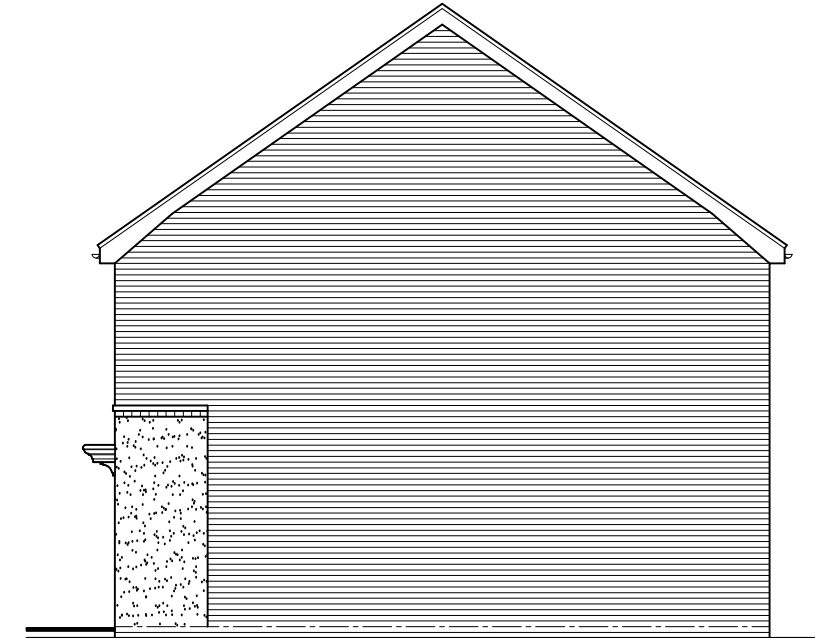


Side Elevation (Render)

Scale 1:100

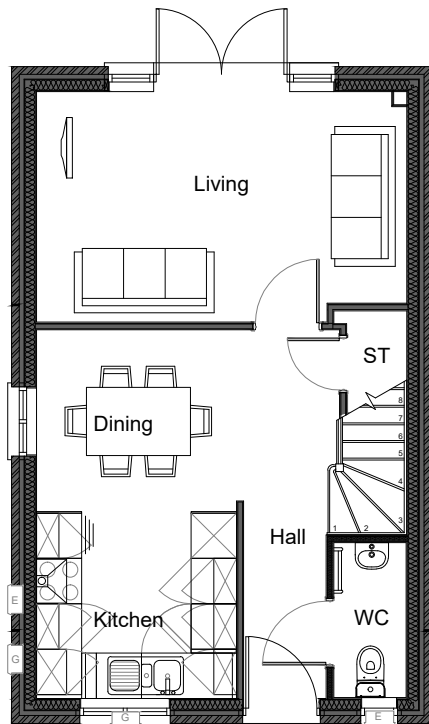

Ground Floor Plan

Scale 1:100

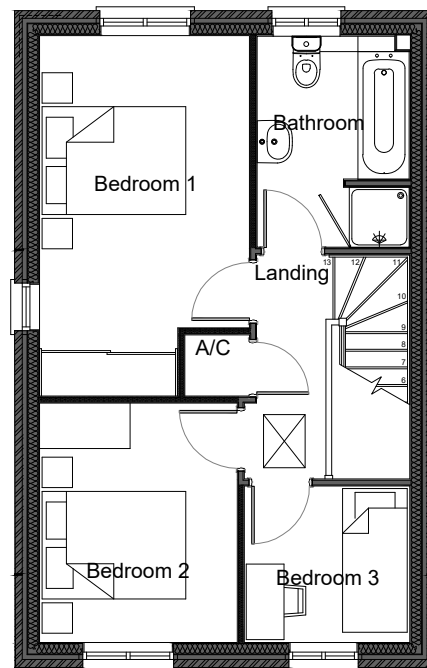

First Floor Plan

Scale 1:100



1:100  
0 2.5m

PARCEL 2A, WITHAM ST HUGHS, LINCOLNSHIRE  
**WEAVER HOUSE TYPE - RENDER**

ABA PROJECT NUMBER: **P22-2456**  
ABA DRAWING NUMBER: **WSH-981-019**  
DRAWING STATUS:

CLIENT: COUNTRYSIDE CPPLC  
SCALE: 1:100@A3  
DATE: 13-10-2022

REVISION: A  
DRAWN BY: ABA  
CHECKED BY: ABA

REVISION: A  
DRAWN BY: ABA  
CHECKED BY: ABA

REV	DATE	DESCRIPTION	REVISED BY	CHECKED BY
A	11.11.22	DIMENSIONS AND ROOF PITCH INDICATIONS REMOVED	CR	CR

**ARMSTRONGBURTONARCHITECTS**  
PART OF PEGASUS GROUP  
MILFORD HOUSE, 260 LICHFIELD ROAD, BIRMINGHAM, B74 2UH  
T:0121 323 2332 E:INFO@ARMSTRONGBURTON.CO.UK W:ARMSTRONGBURTON.COM