



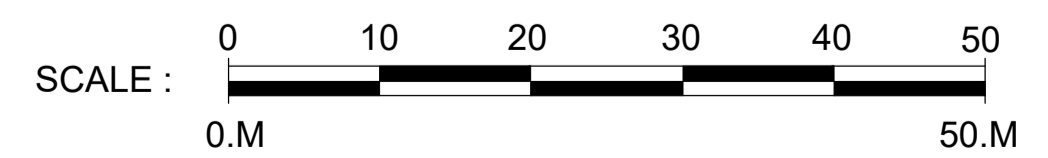

**DRAWING KEY**

- Site Ownership Boundary
- Development Area (204msq)
- - - Existing fence of High Ropes to be shared to create perimeter of Low Ropes
- - - Existing 600mm wide x 600mm deep trenching for power supply and data supply to CCTV
- - - Existing internal CCTV data cable route
- ★ Existing CCTV Post Location

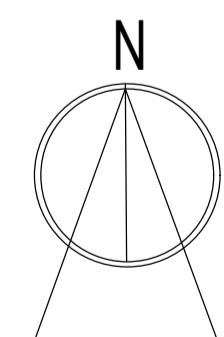

Revision	Description	Date
----------	-------------	------

**NB**  
Architects  
**DA**

www.nbda-architects.co.uk Tel 01625 575550

Client Haven - Haggerston Castle

Project Minor Props  
Proposed Low Ropes

Drawing Existing Site Plan

Drawing No. 2149-HC-002 Revision  
Scale 1:500@A1 Date 24.11.22 Drawn AT

This drawing is copyright of N.B.D.A. Ltd. and should not be reproduced without permission. Dimensions should not be scaled off this drawing. All dimensions should be checked on site.

A1 Drawing