


Proposed Steel frame building for storage


East Elevation

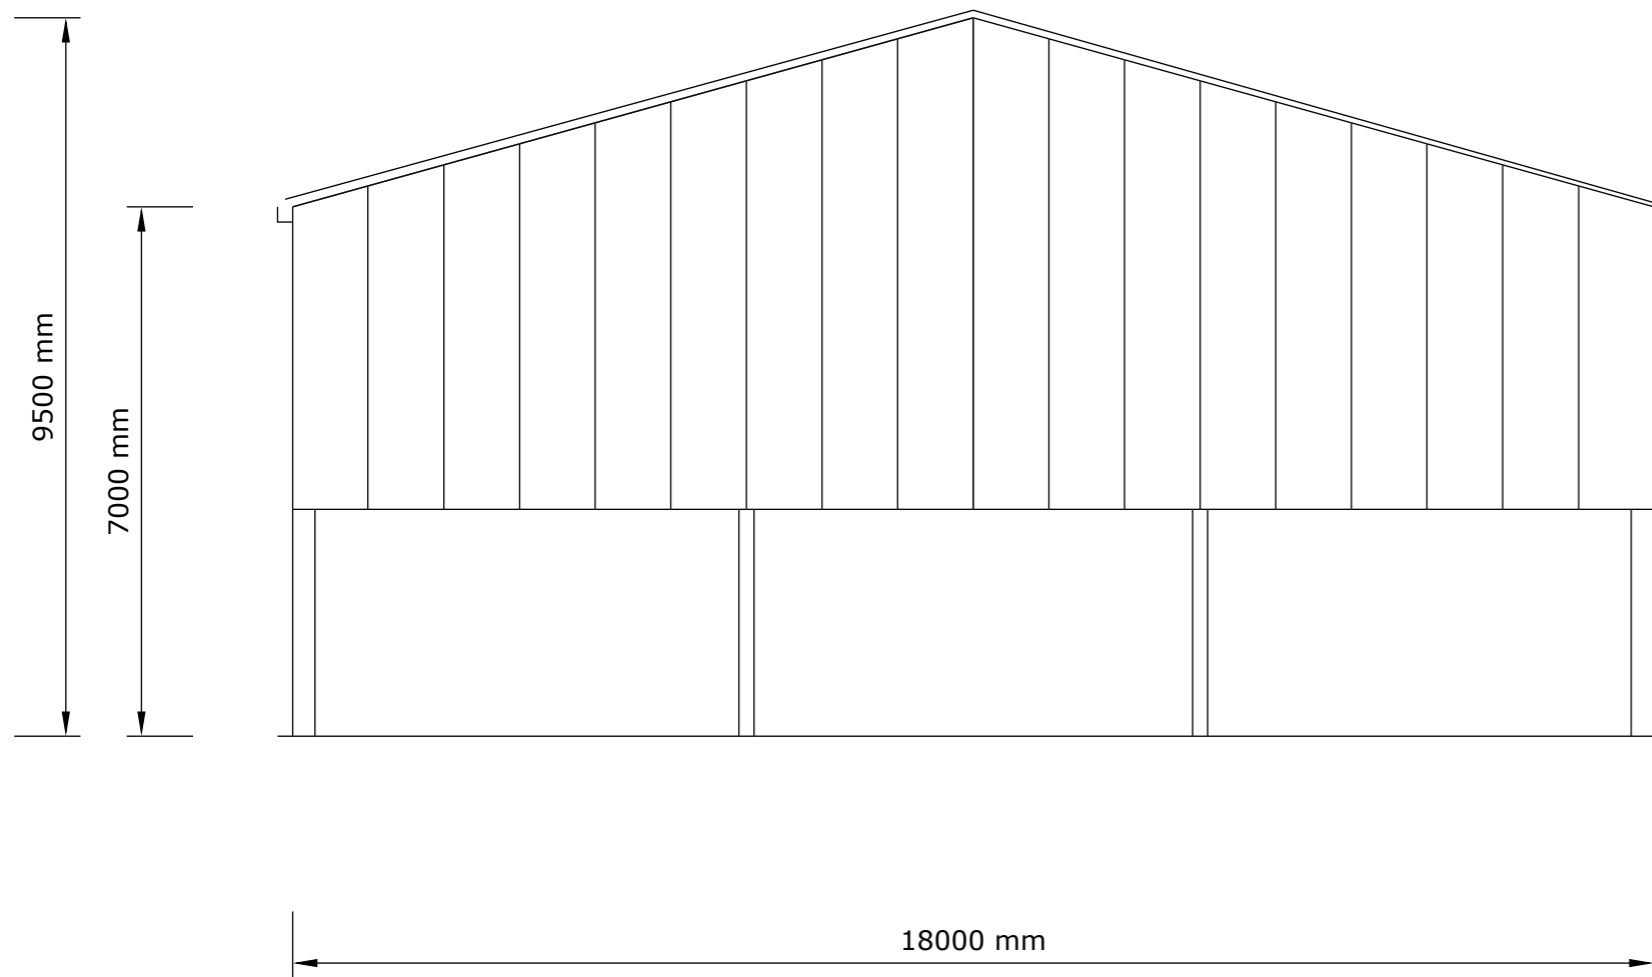

Togston Low Hall Amble Morpeth NE65 0HU
Scale 1:100

Proposed Steel frame building for storage


West Elevation

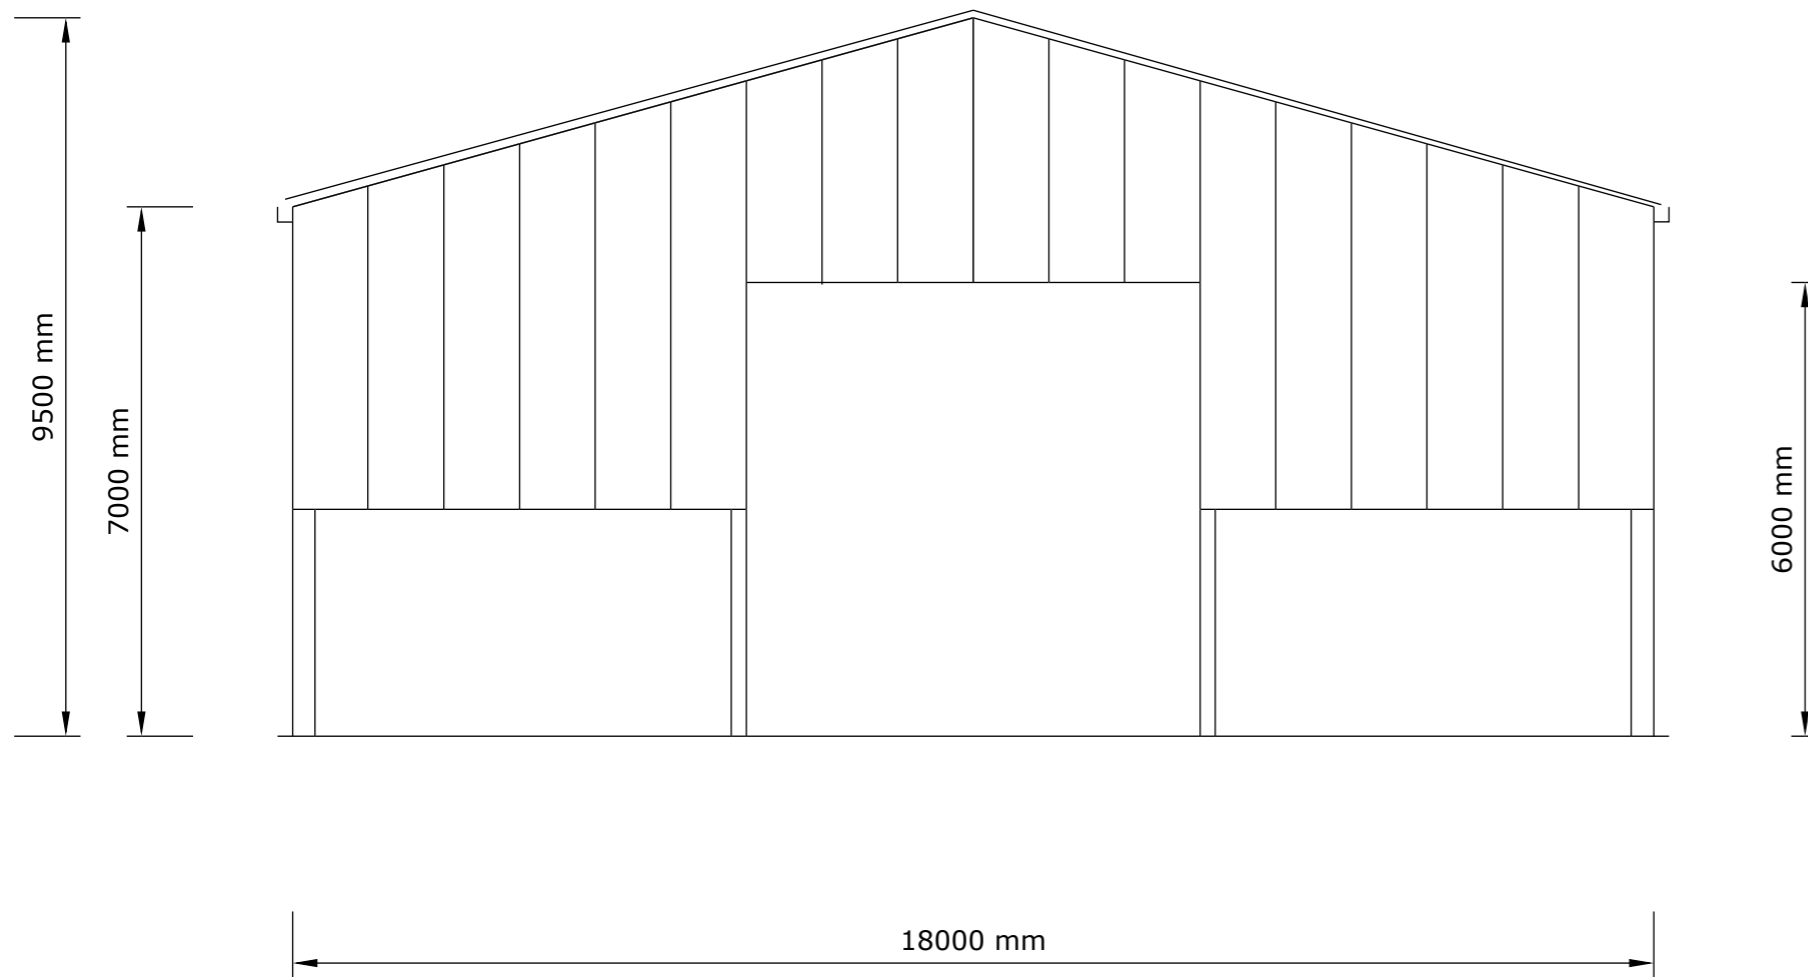


Togston Low Hall Amble Morpeth NE65 0HU
Scale 1:100

Proposed Steel frame building for storage

North Elevation

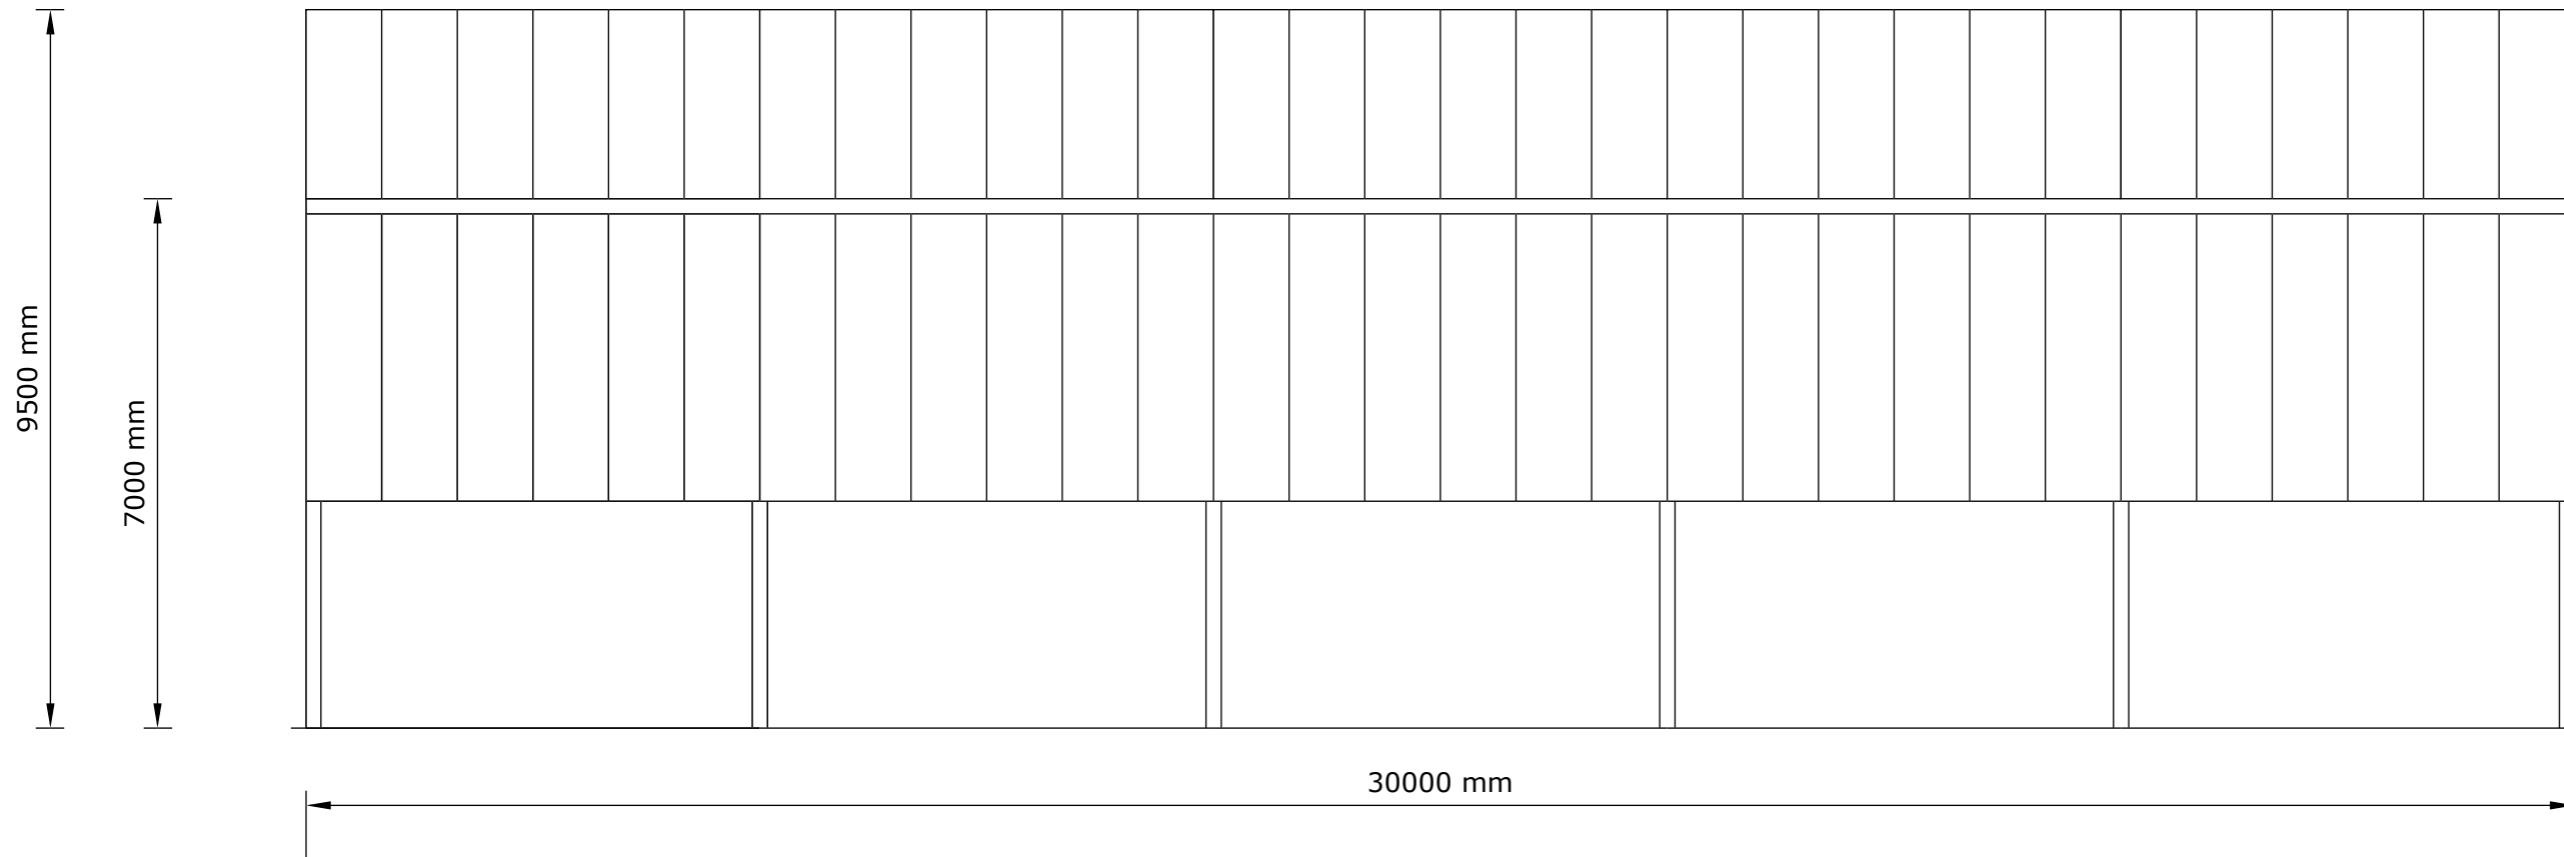

South Elevation

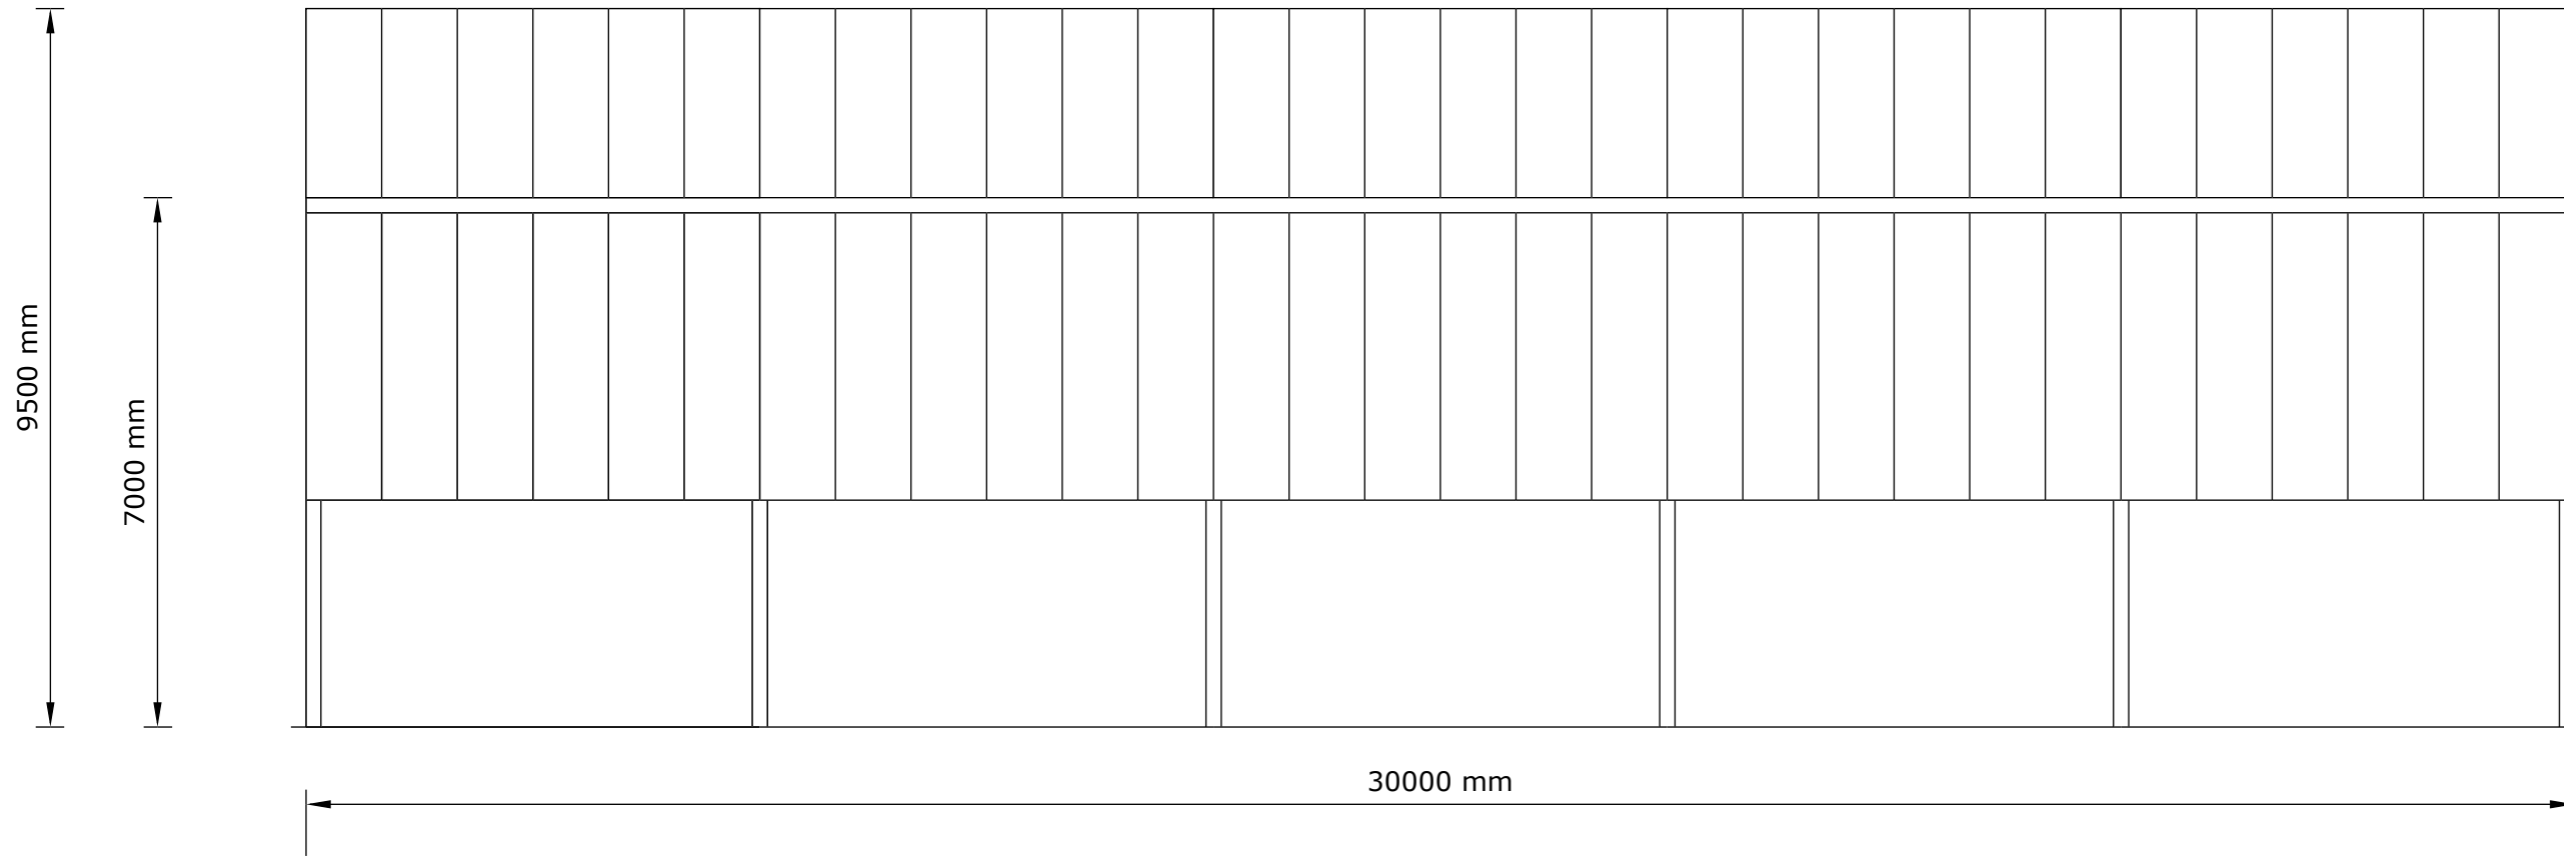


Togston Low Hall
Amble
Morpeth
NE65 0HU

Scale 1:100

Proposed Steel frame building for storage


Floor Plan

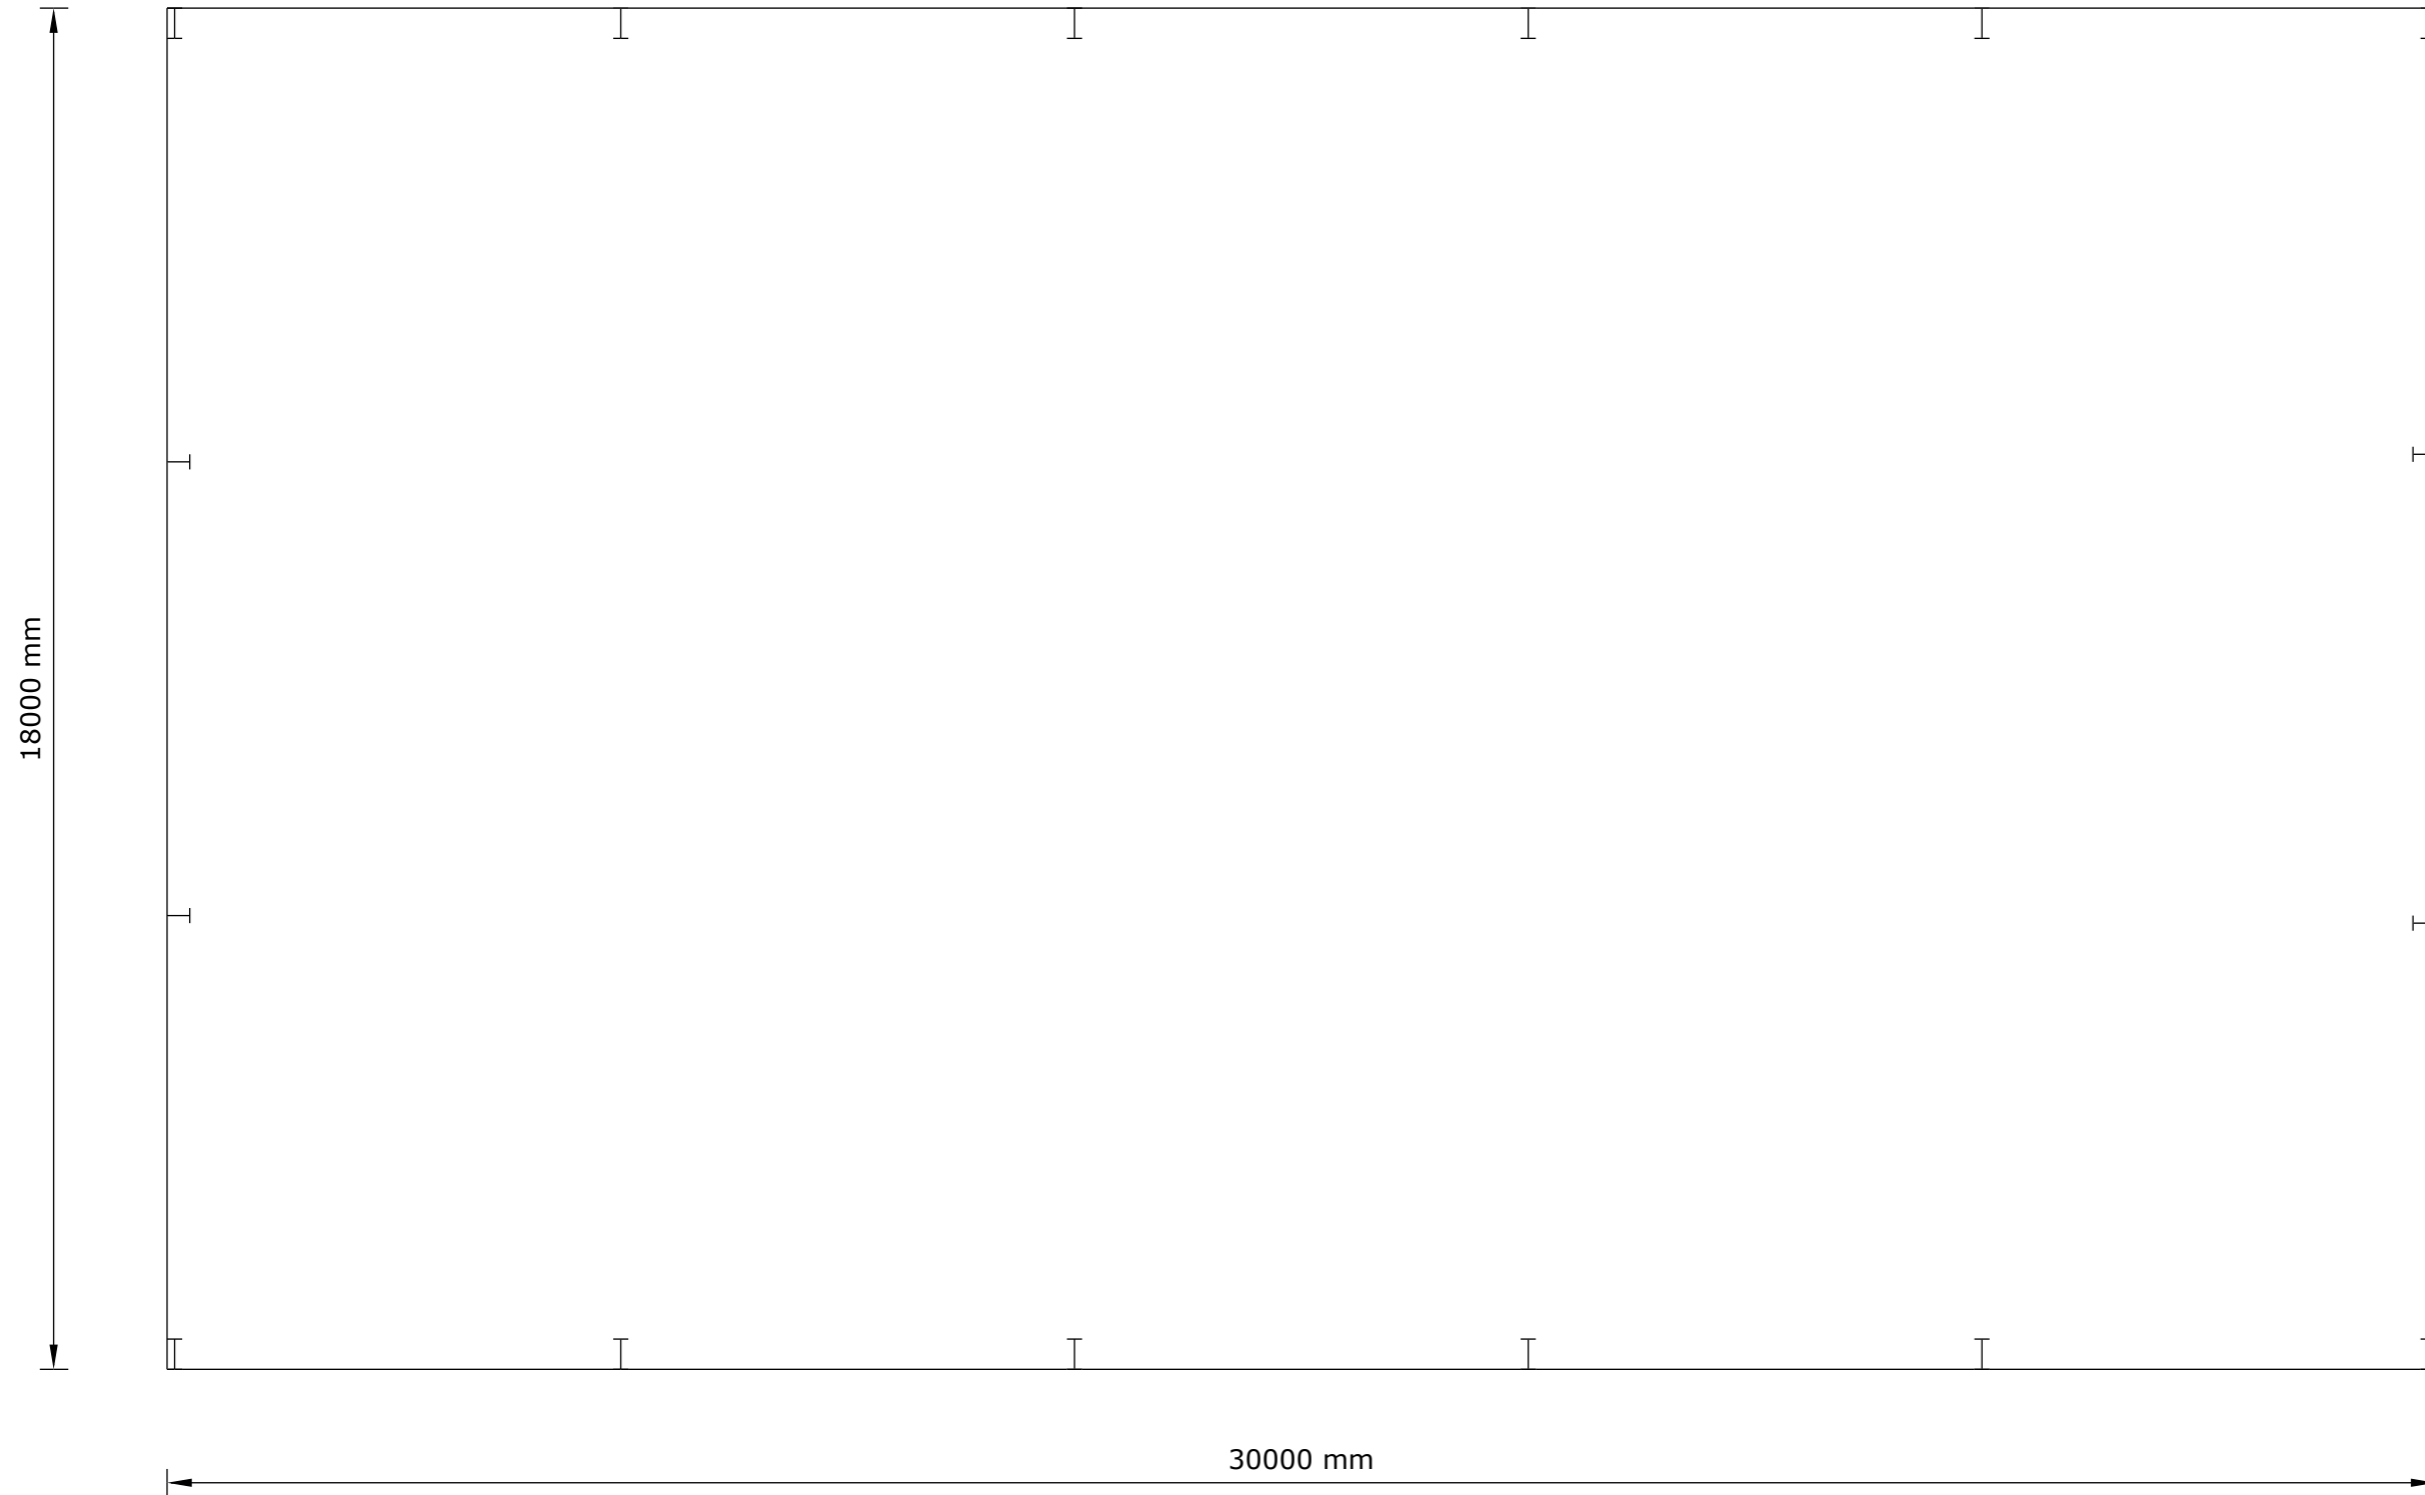

Togston Low Hall Amble Morpeth NE65 0HU
Scale 1:100

Proposed Steel frame building for storage

Roof Plan

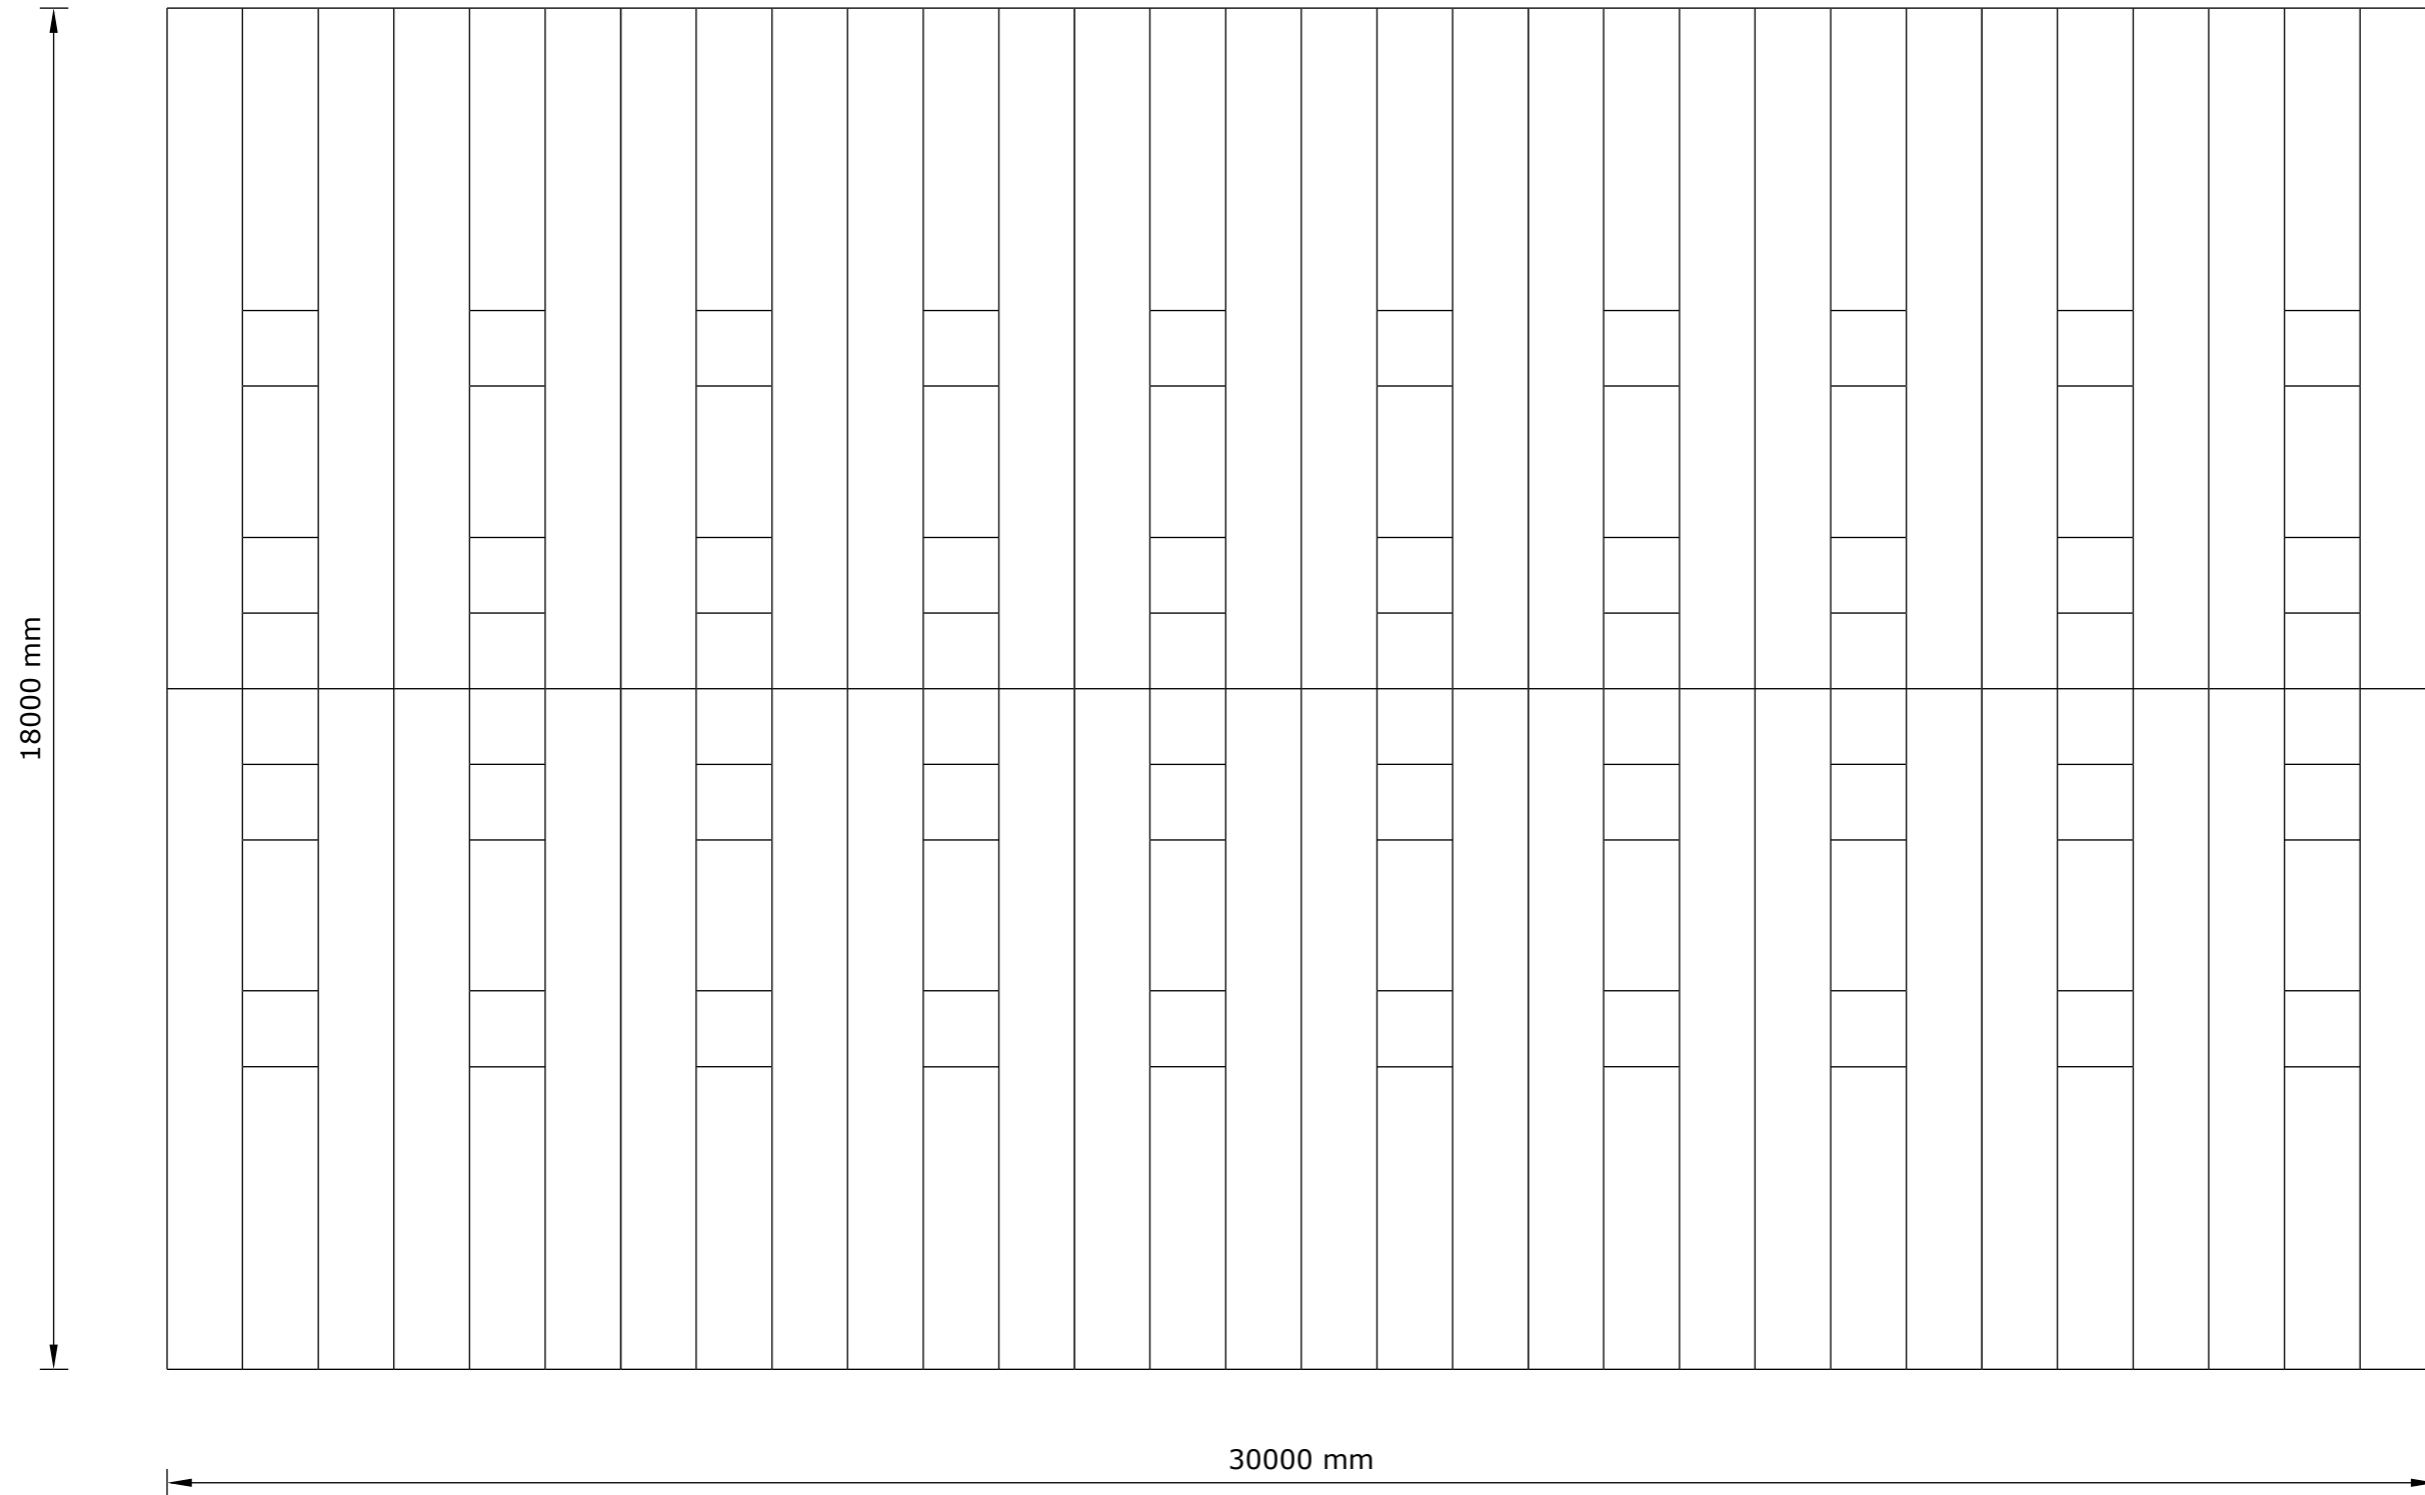

Togston Low Hall
Amble
Morpeth
NE65 0HU

Scale 1:100