


Existing Site Plan - New Boundary Wall (1:200)

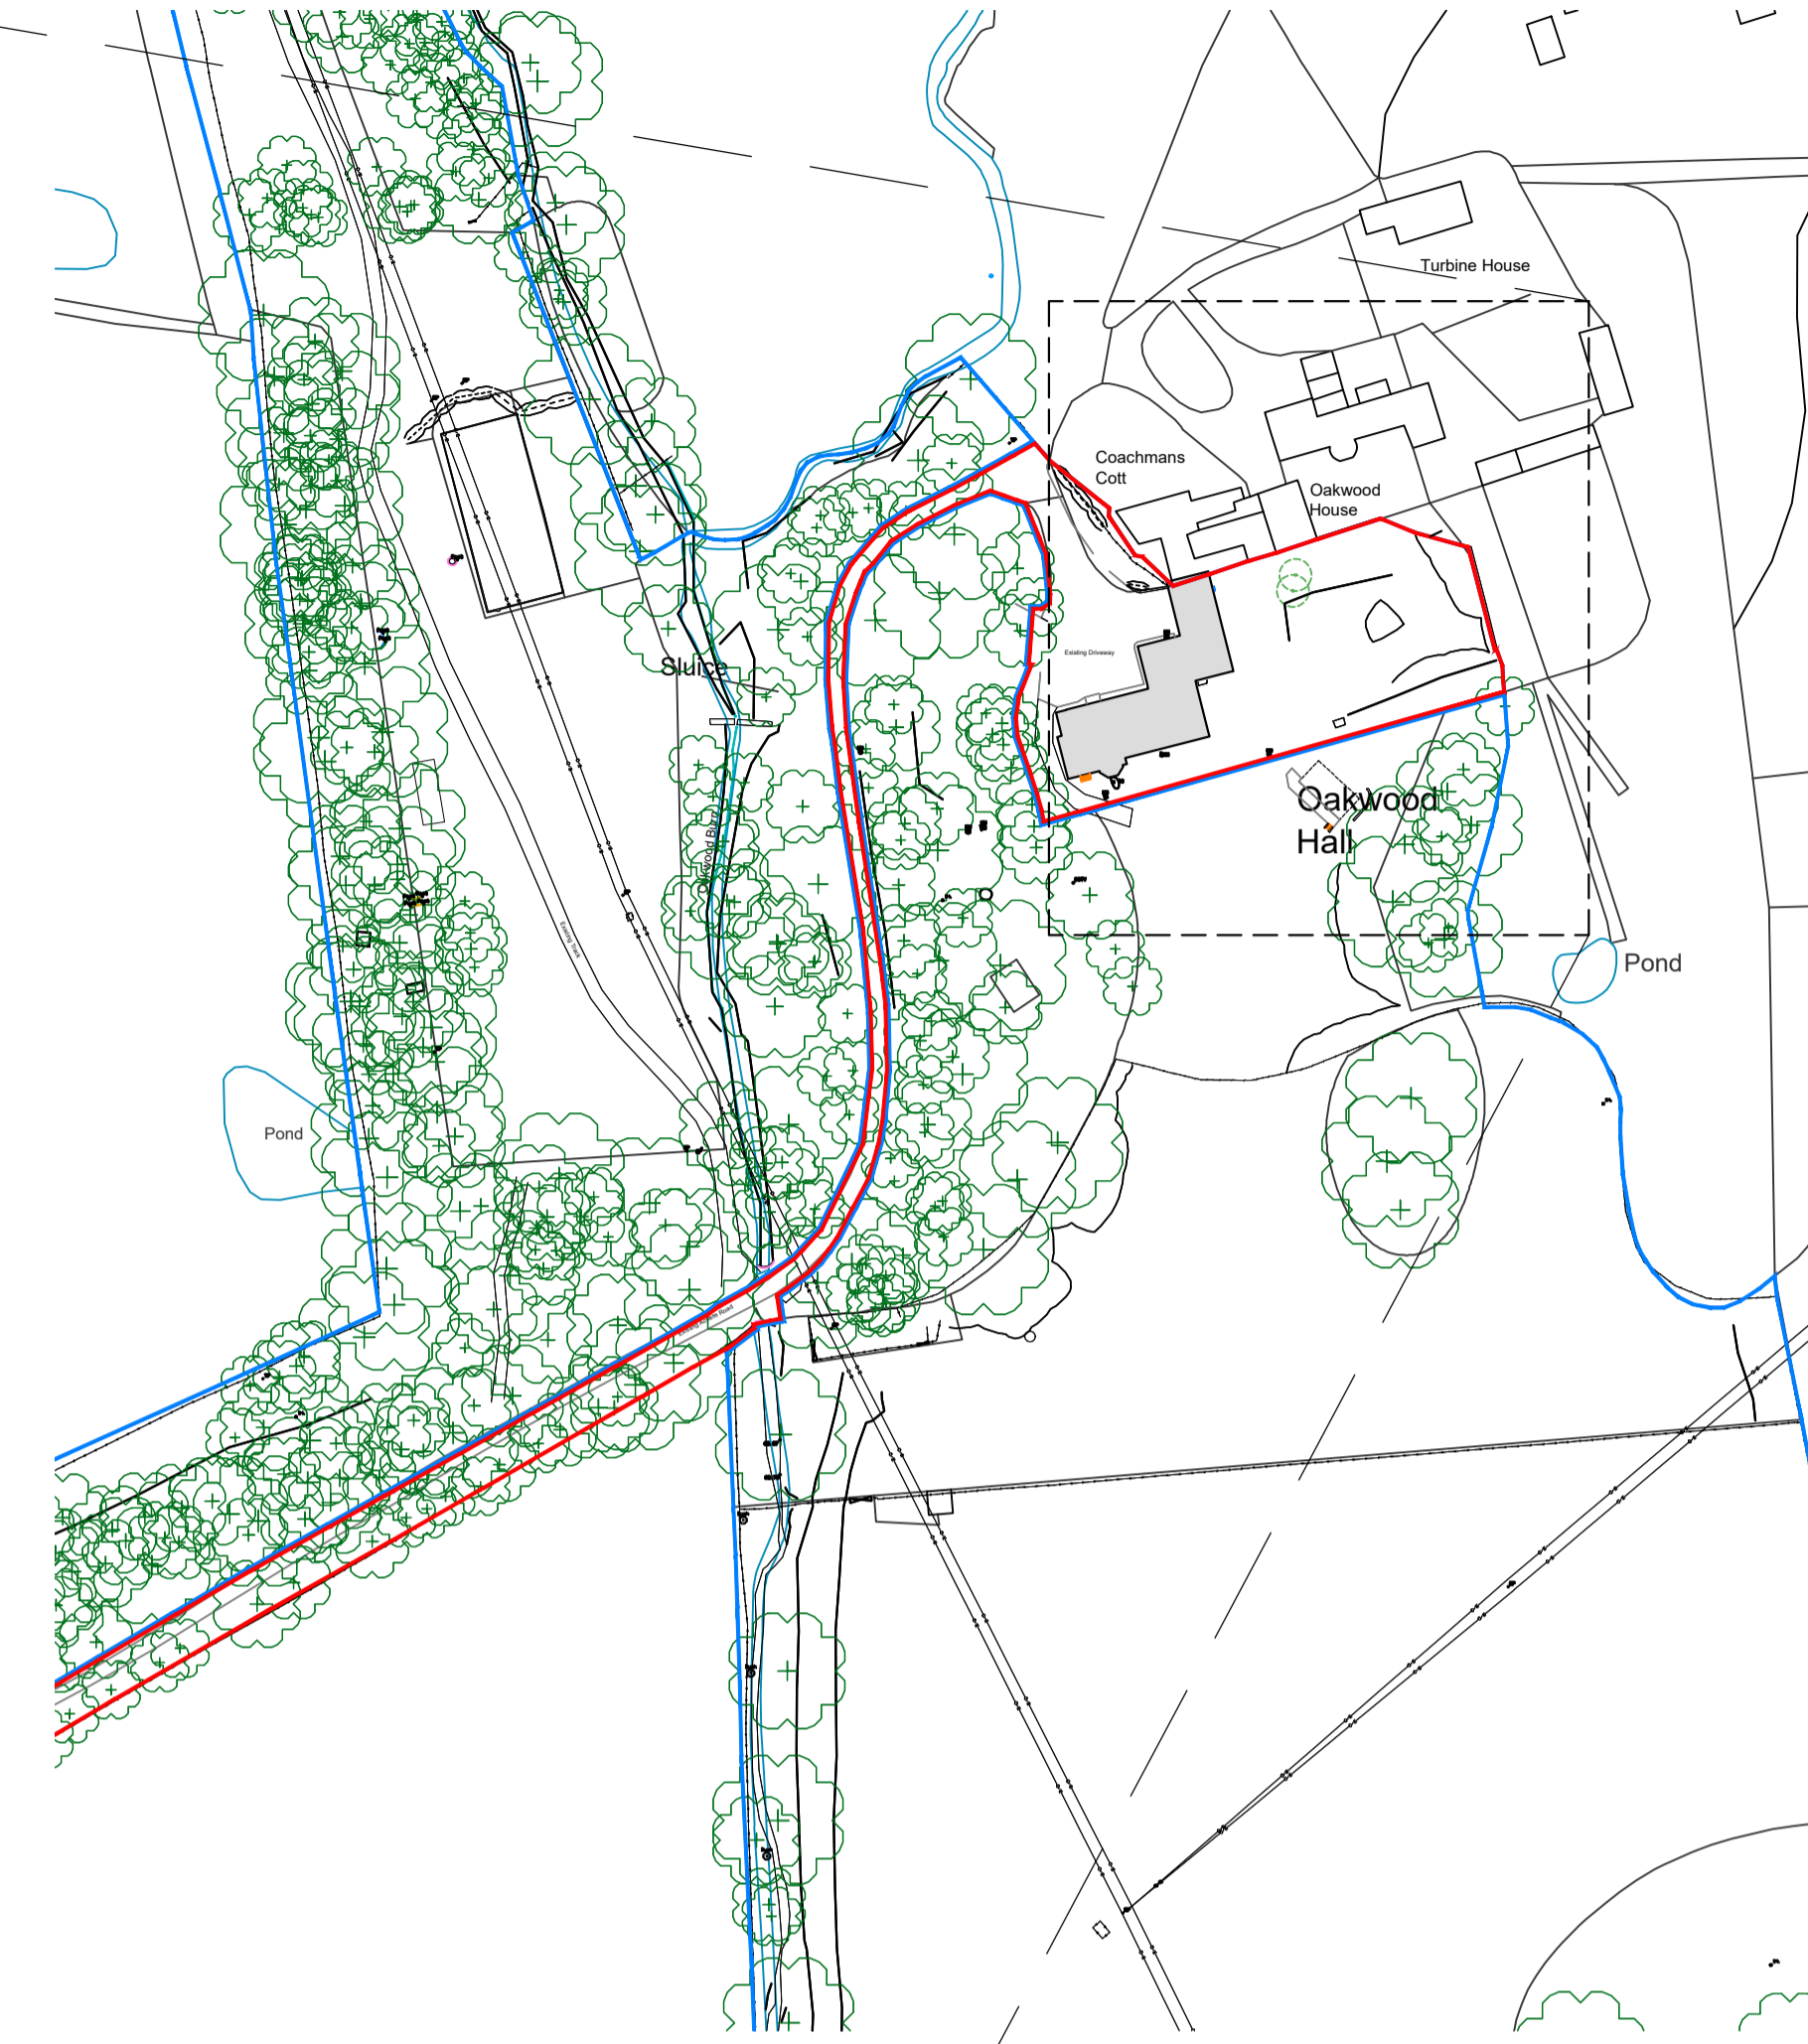

Existing Site Plan - Overall Site (1:1250)

[S4]	[P03]	Date	Drawn By	Checked By
[P03]	RED LINE BOUNDARY UPDATED	07.02.23	S.J.	[DB]
[S4]	[P02]	Date	Drawn By	Checked By
[P02]	RED LINE BOUNDARY UPDATED	09.01.23	S.J.	[DB]
[S4]	[P01]	Date	Drawn By	Checked By
[P01]	FIRST ISSUE	03.10.22	S.J.	[DB]

Revision

**BLAKE HOPKINSON** BH+  
architecture + design ltd

11 New Quay North Shields-Tyne&Wear NE28 6LQ - 0191 2570022  
ARCHITECTURE: www.bharchitects.co.uk  
LANDSCAPE DESIGN: www.blakehopkinson.co.uk Company No. 6493963

BHA Project No:  
**RES997**

Project Name:  
**Oakwood Hall**  
Holeyn Hall Rd, Wylam  
for Peter McGirr

Drawing Title:  
**Existing Site Layout -  
Brick Boundary Wall**

Model File Name: RES997-BHA-ST-XX-DR-A-0510

Drawn By: **LJ** Date Drawn: **03/10/22**

Checked By: **DB** Date Checked: **03/10/22**

Scale at A1: **1:200** Suitability: **S4** Revision: **P03**

File Name:  
**RES997-BHA-ST-XX-DR-A-0519**

© Blake Hopkinson Architecture + Design Ltd