



Proposed Site Plan (1:200)

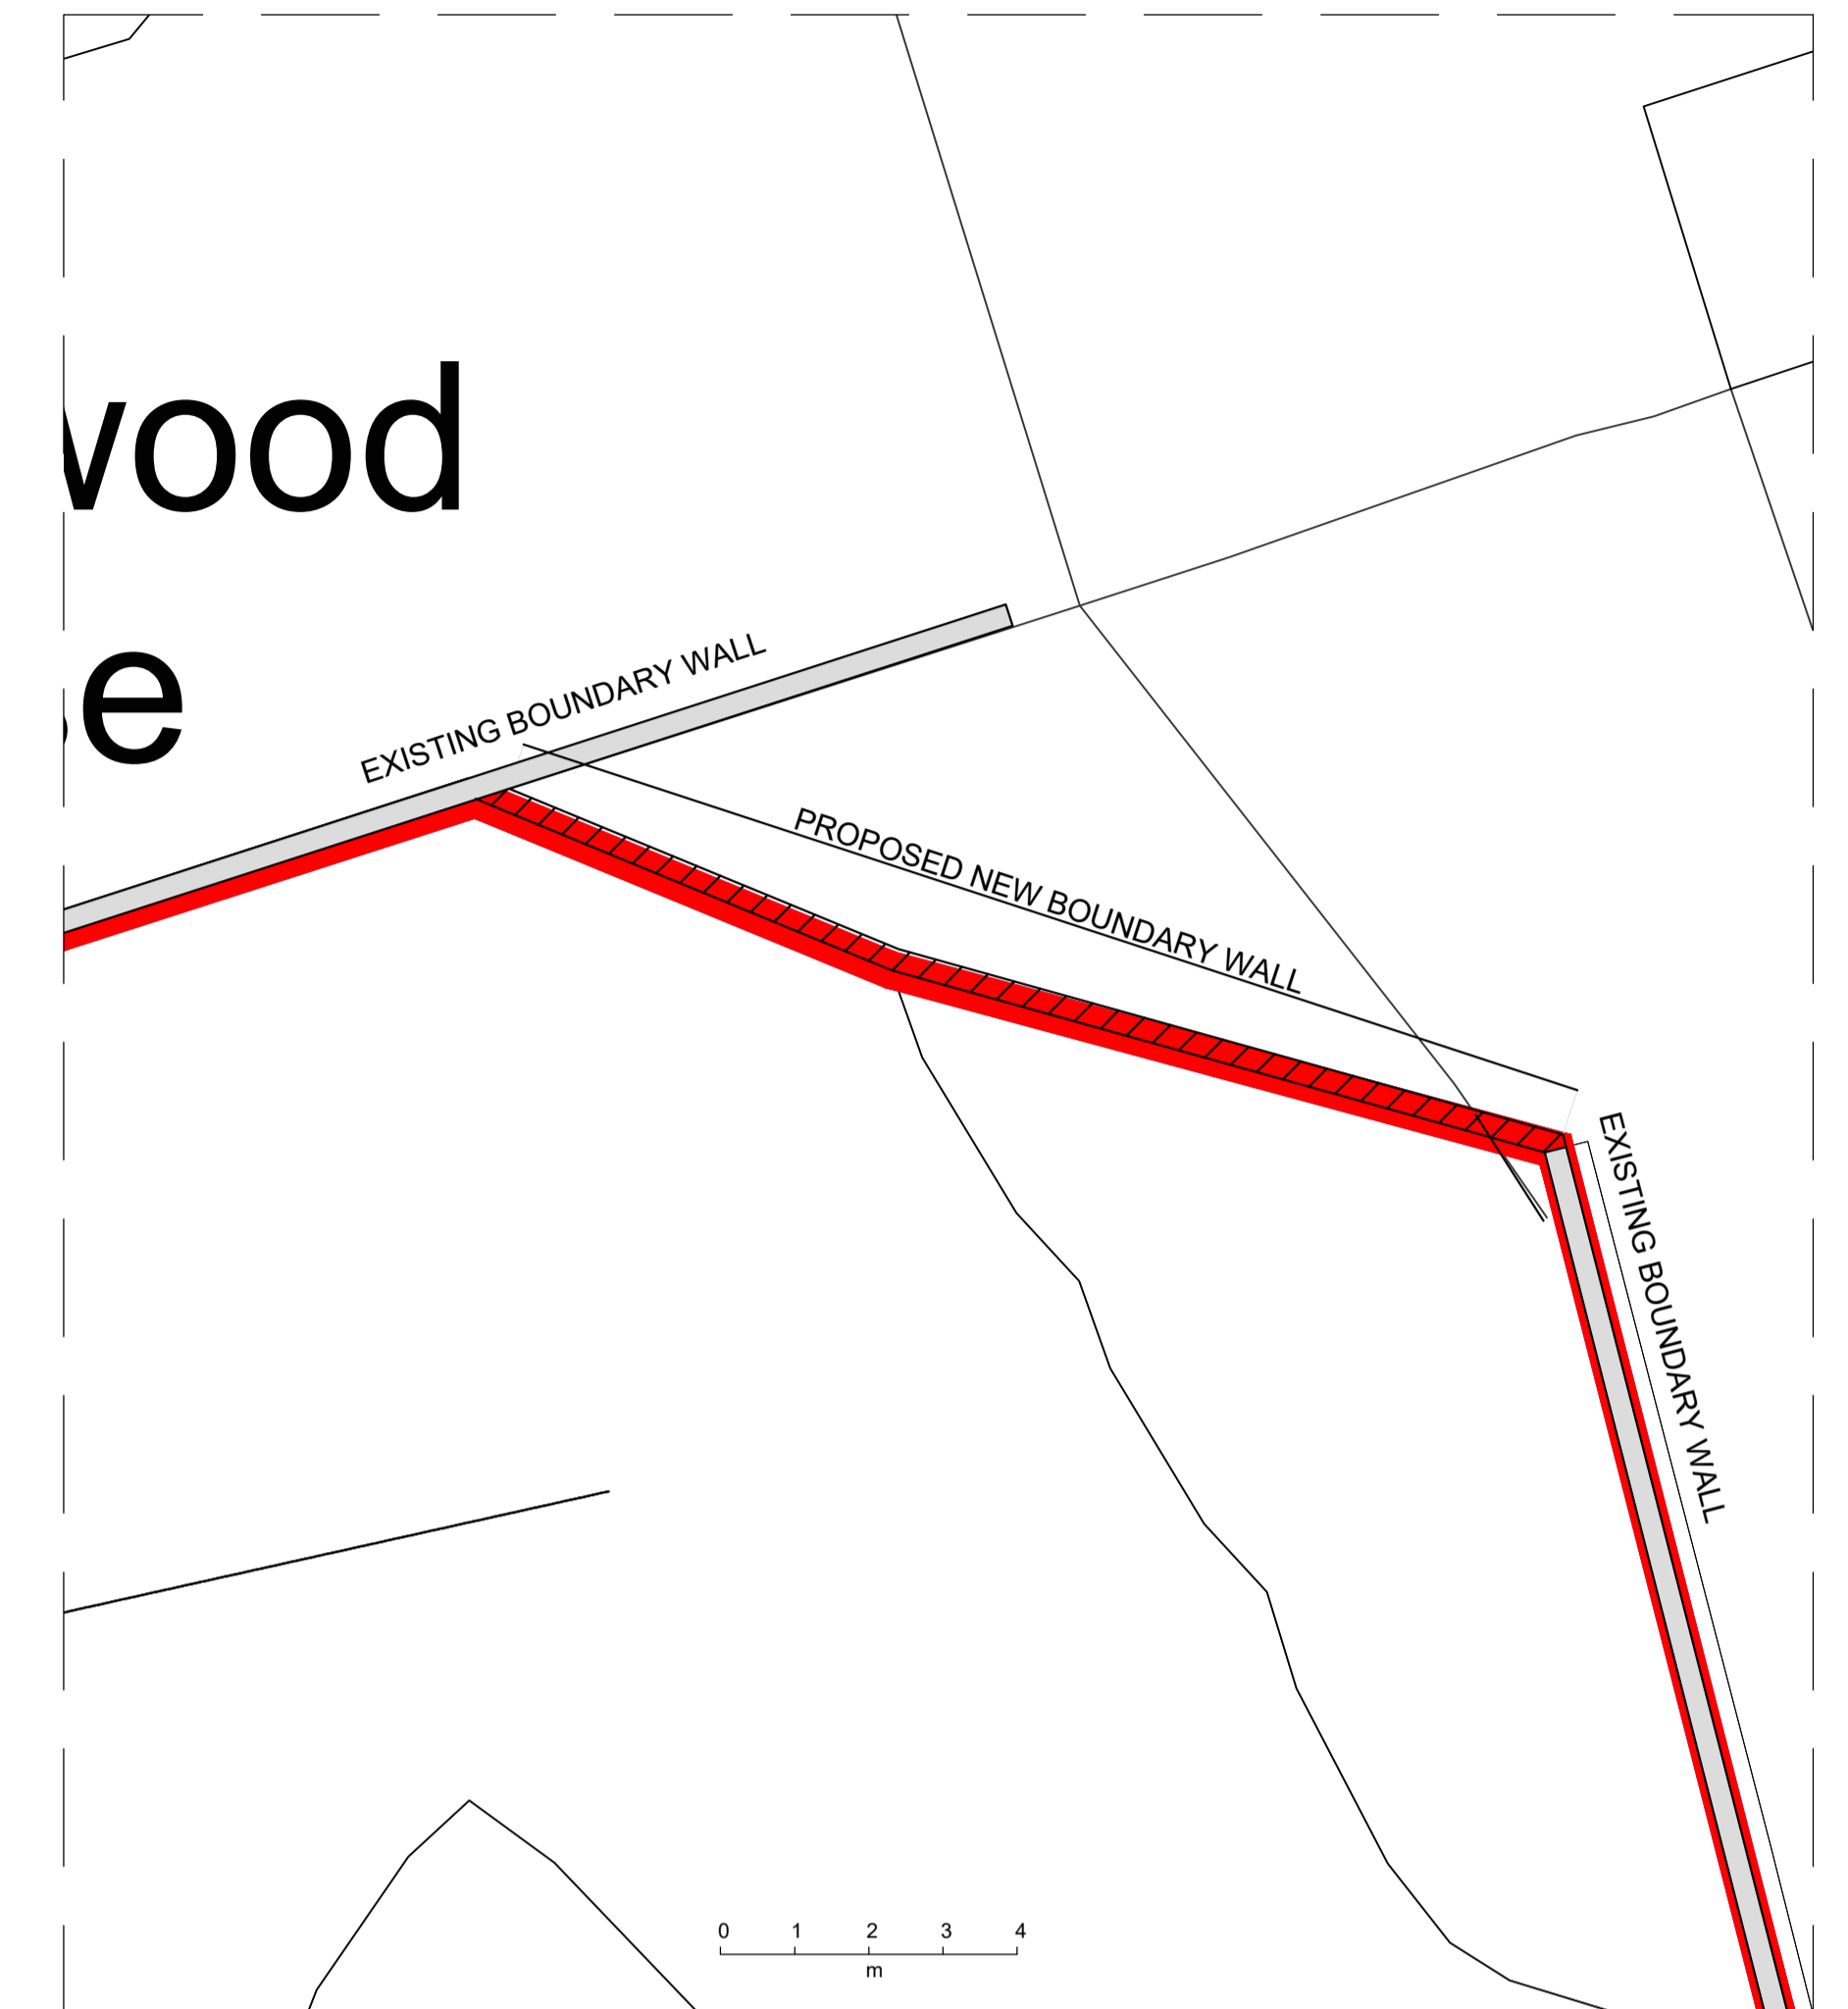

Proposed Detail Plan - 1:100

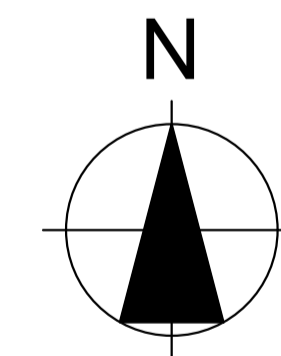

Revision	Number	Description	Date	Drawn By	Checked By
[S4]	[P03]	[P03] RED LINE BOUNDARY UPDATED	07/02/22	[LJ]	[DB]
[S4]	[P02]	[P02] RED LINE BOUNDARY UPDATED	09/01/22	[LJ]	[DB]
[S4]	[P01]	[P01] FIRST ISSUE	24/10/22	[LJ]	[DB]

**BLAKE HOPKINSON** BH+  
architecture + design ltd

11 New Quay North Shields-Tyne&Wear-NE29 6LQ - 0191 2570022  
ARCHITECTURE: www.bharchitects.co.uk  
LANDSCAPE DESIGN: www.blakehopkinson.co.uk Company No. 6493963

BHA Project No:  
**RES997**  
Project Name:  
**Oakwood Hall**  
Holeyn Hall Rd, Wylam  
for Peter McGirr  
Drawing Title:  
**Proposed Site Layout -  
New Boundary Wall**

Model File Name: RES997-BHA-ST-XX-DR-A-1209  
Drawn By:  
**LJ** Date Drawn:  
**03/10/22**  
Checked By:  
**DB** Date Checked:  
**03/10/22**  
Scale at A1:  
**1:200** Suitability:  
**S4** Revision:  
**P03**

File Name:  
**RES997-BHA-ST-XX-DR-A-1209**