



Do not scale the drawing. Use figured dimensions in all cases. Check all dimensions on site. Report any discrepancies to BH Architecture before proceeding.

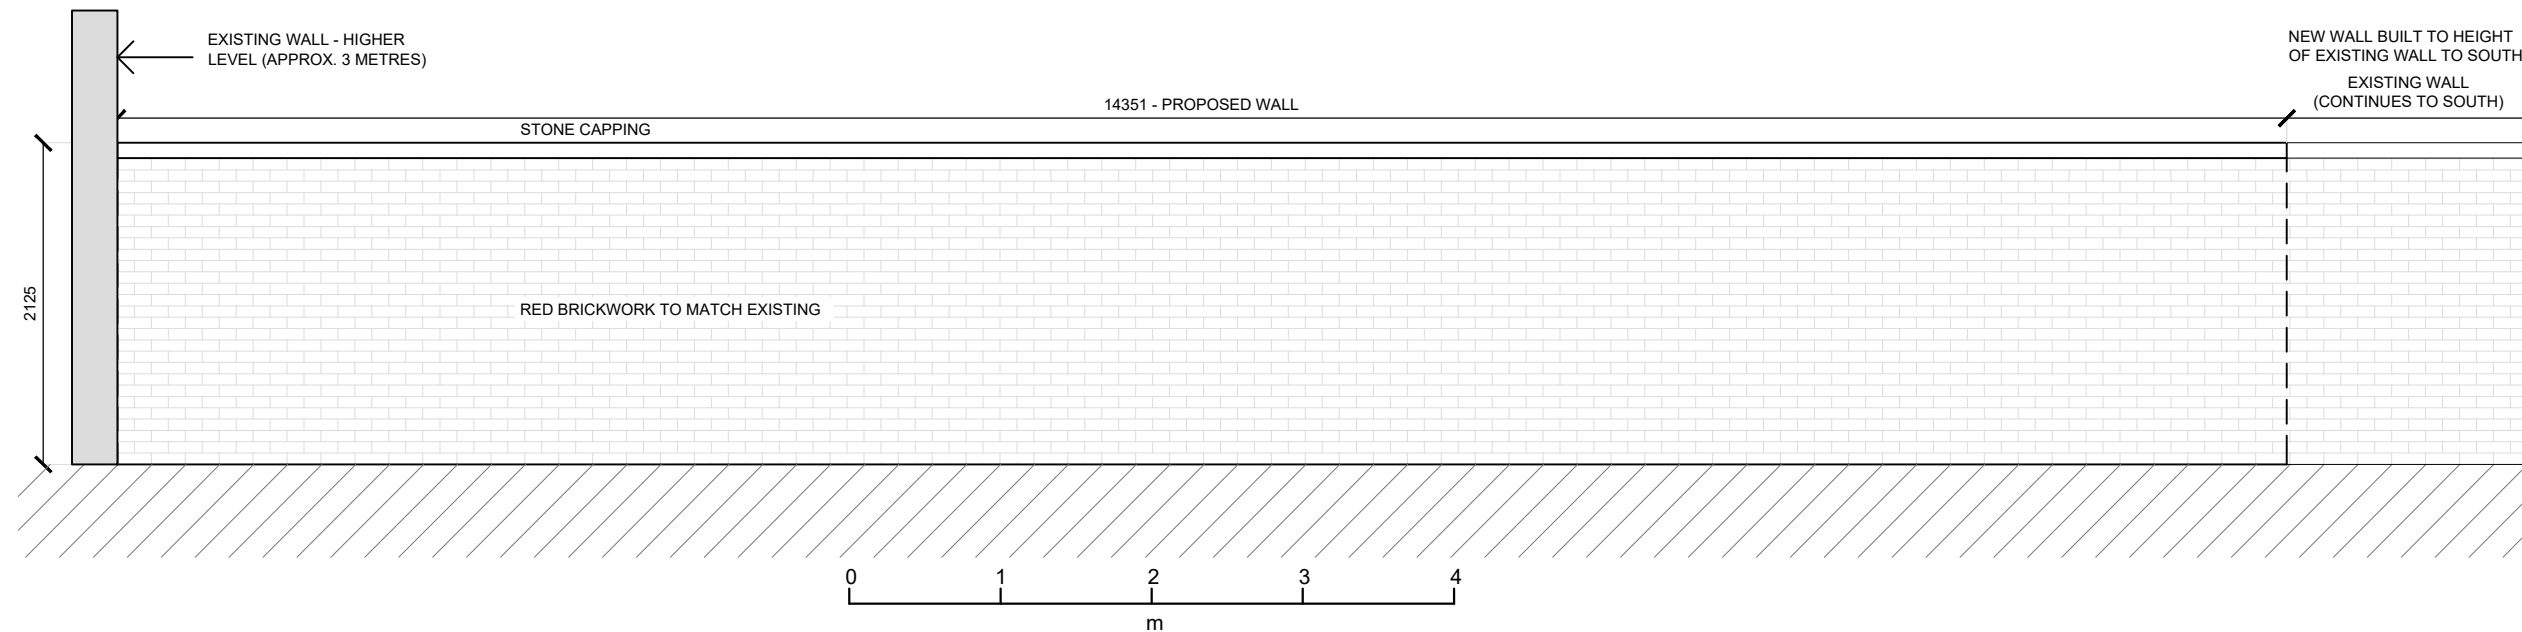

Proposed South-West Elevation (rear elevation identical) 1:50

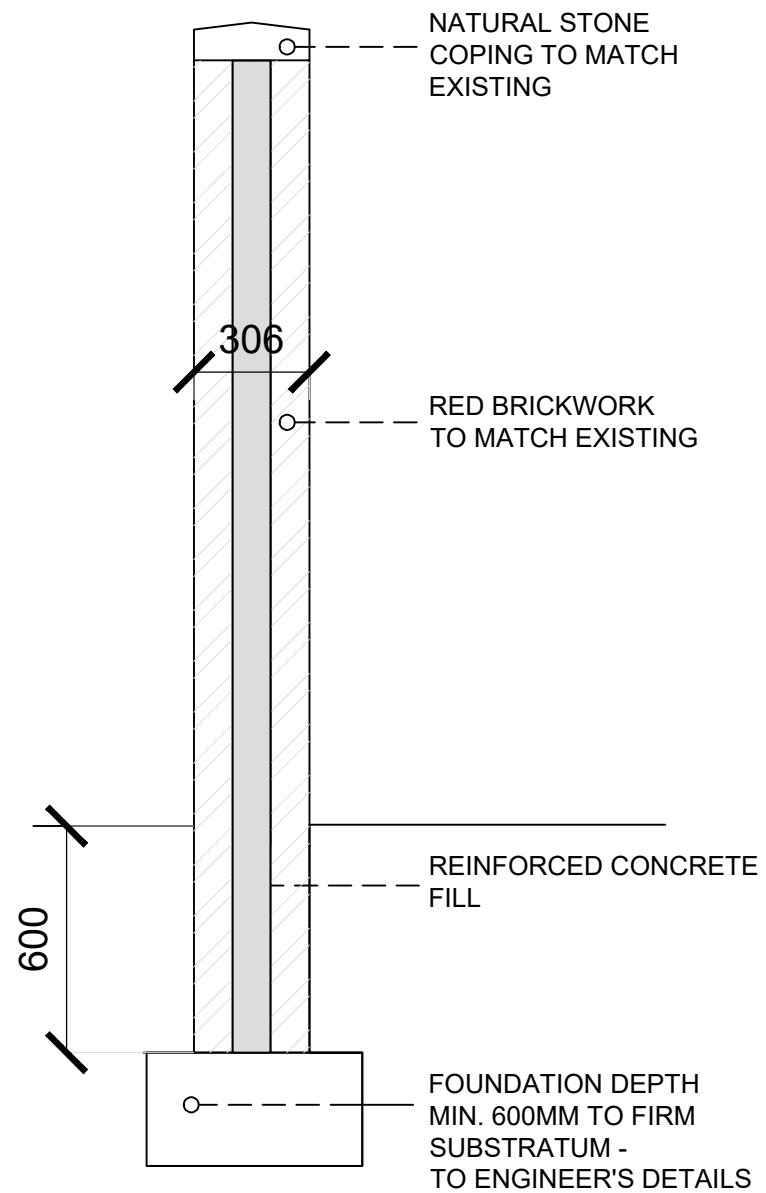

Proposed Section - 1:20



Proposed location of boundary wall (behind trees)

Subsidiary	Revision	Date	Drawn By	Checked By
[S4]	[P02]	[11.01.22]	[LJ]	[CK]
[P02] SCALE BAR AND FULL ELEVATION ADDED				
Subsidiary	Revision	Date	Drawn By	Checked By
[S4]	[P01]	[30.09.22]	[LJ]	[CK]
[P01] FIRST ISSUE				

Revision

BLAKEHOPKINSON BH+
architecture + design ltd

11 New Quay North Shields Tyne & Wear NE29 6LQ - 0191 2570022
ARCHITECTURE: www.bharchitects.co.uk
INTERIOR DESIGN: www.blakehopkinson.co.uk Company No. 9493963

BHA Project No:
RES997

Project Name:
Oakwood Hall
Holey Hall Rd, Wylam
for Peter McGirr

Drawing Title:
**Proposed Elevation and Section -
Boundary Garden Wall**

Model File Name: RES997-BHA-E9-ZZ-DR-A-1509

Drawn By: LJ Date Drawn: 30/09/22

Checked By: CK Date Checked: 30/09/22

Scale at A3: 1:20 Suitability: S4 Revision: P02

File Name:
RES997-BHA-E9-ZZ-DR-A-1509