


Do not scale the drawing. Use figured dimensions in all cases. Check all dimensions on site. Report any discrepancies to BH Architecture before proceeding.

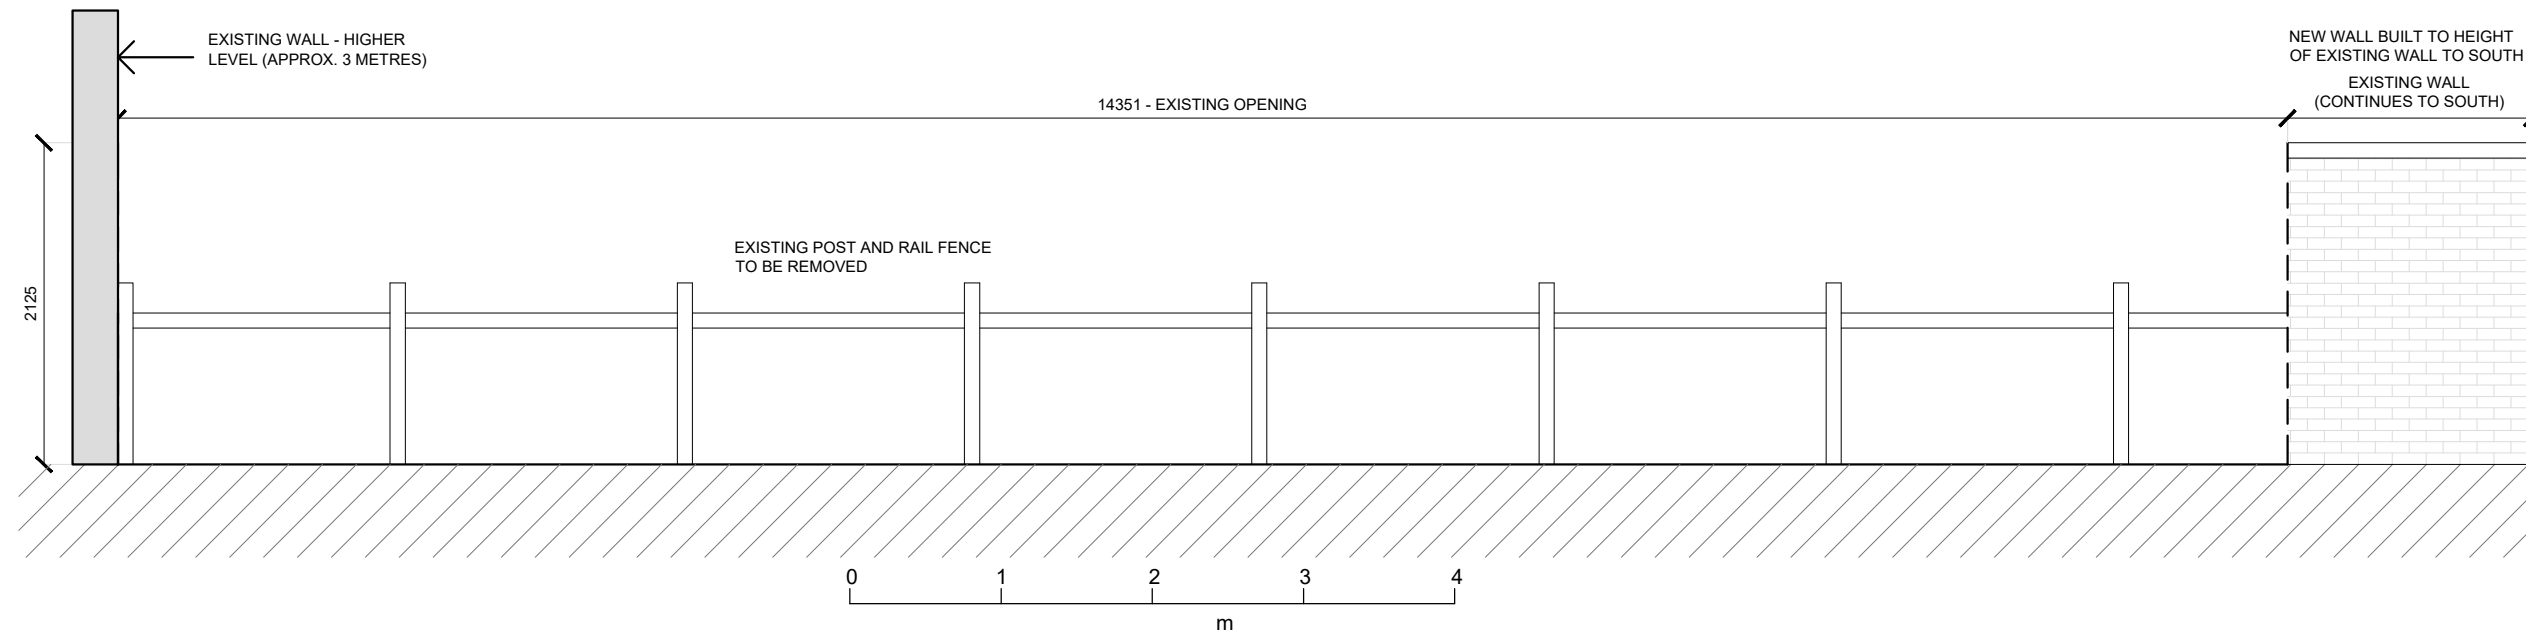

**Existing South-West Elevation (rear elevation identical) 1:50**



Existing fence location (behind trees)

Submittal	Revision	Date	Drawn By	Checked By
[S4]	[P01]	[07.02.23]	[LJ]	[CK]

Revision

**BLAKEHOPKINSON** BH+  
architecture + design ltd

11 New Quay North Shields Tyne & Wear NE29 6LQ - 0191 2570022  
ARCHITECTURE: www.bharchitects.co.uk  
INTERIOR DESIGN: www.blakehopkinson.co.uk Company No. 9493963

BHA Project No:  
**RES997**

Project Name:  
**Oakwood Hall**  
Holeyn Hall Rd, Wylam  
for Peter McGirr

Drawing Title:  
**Existing Elevation**  
Boundary Wall

Model File Name: RES997-BHA-E9-ZZ-DR-A-1509		
Drawn By: <b>LJ</b>	Date Drawn: <b>30/09/22</b>	
Checked By: <b>CK</b>	Date Checked: <b>30/09/22</b>	
Scale at A3: <b>1:20</b>	Suitability: <b>S4</b>	Revision: <b>P01</b>

File Name:  
**RES997-BHA-E9-ZZ-DR-A-0569**