

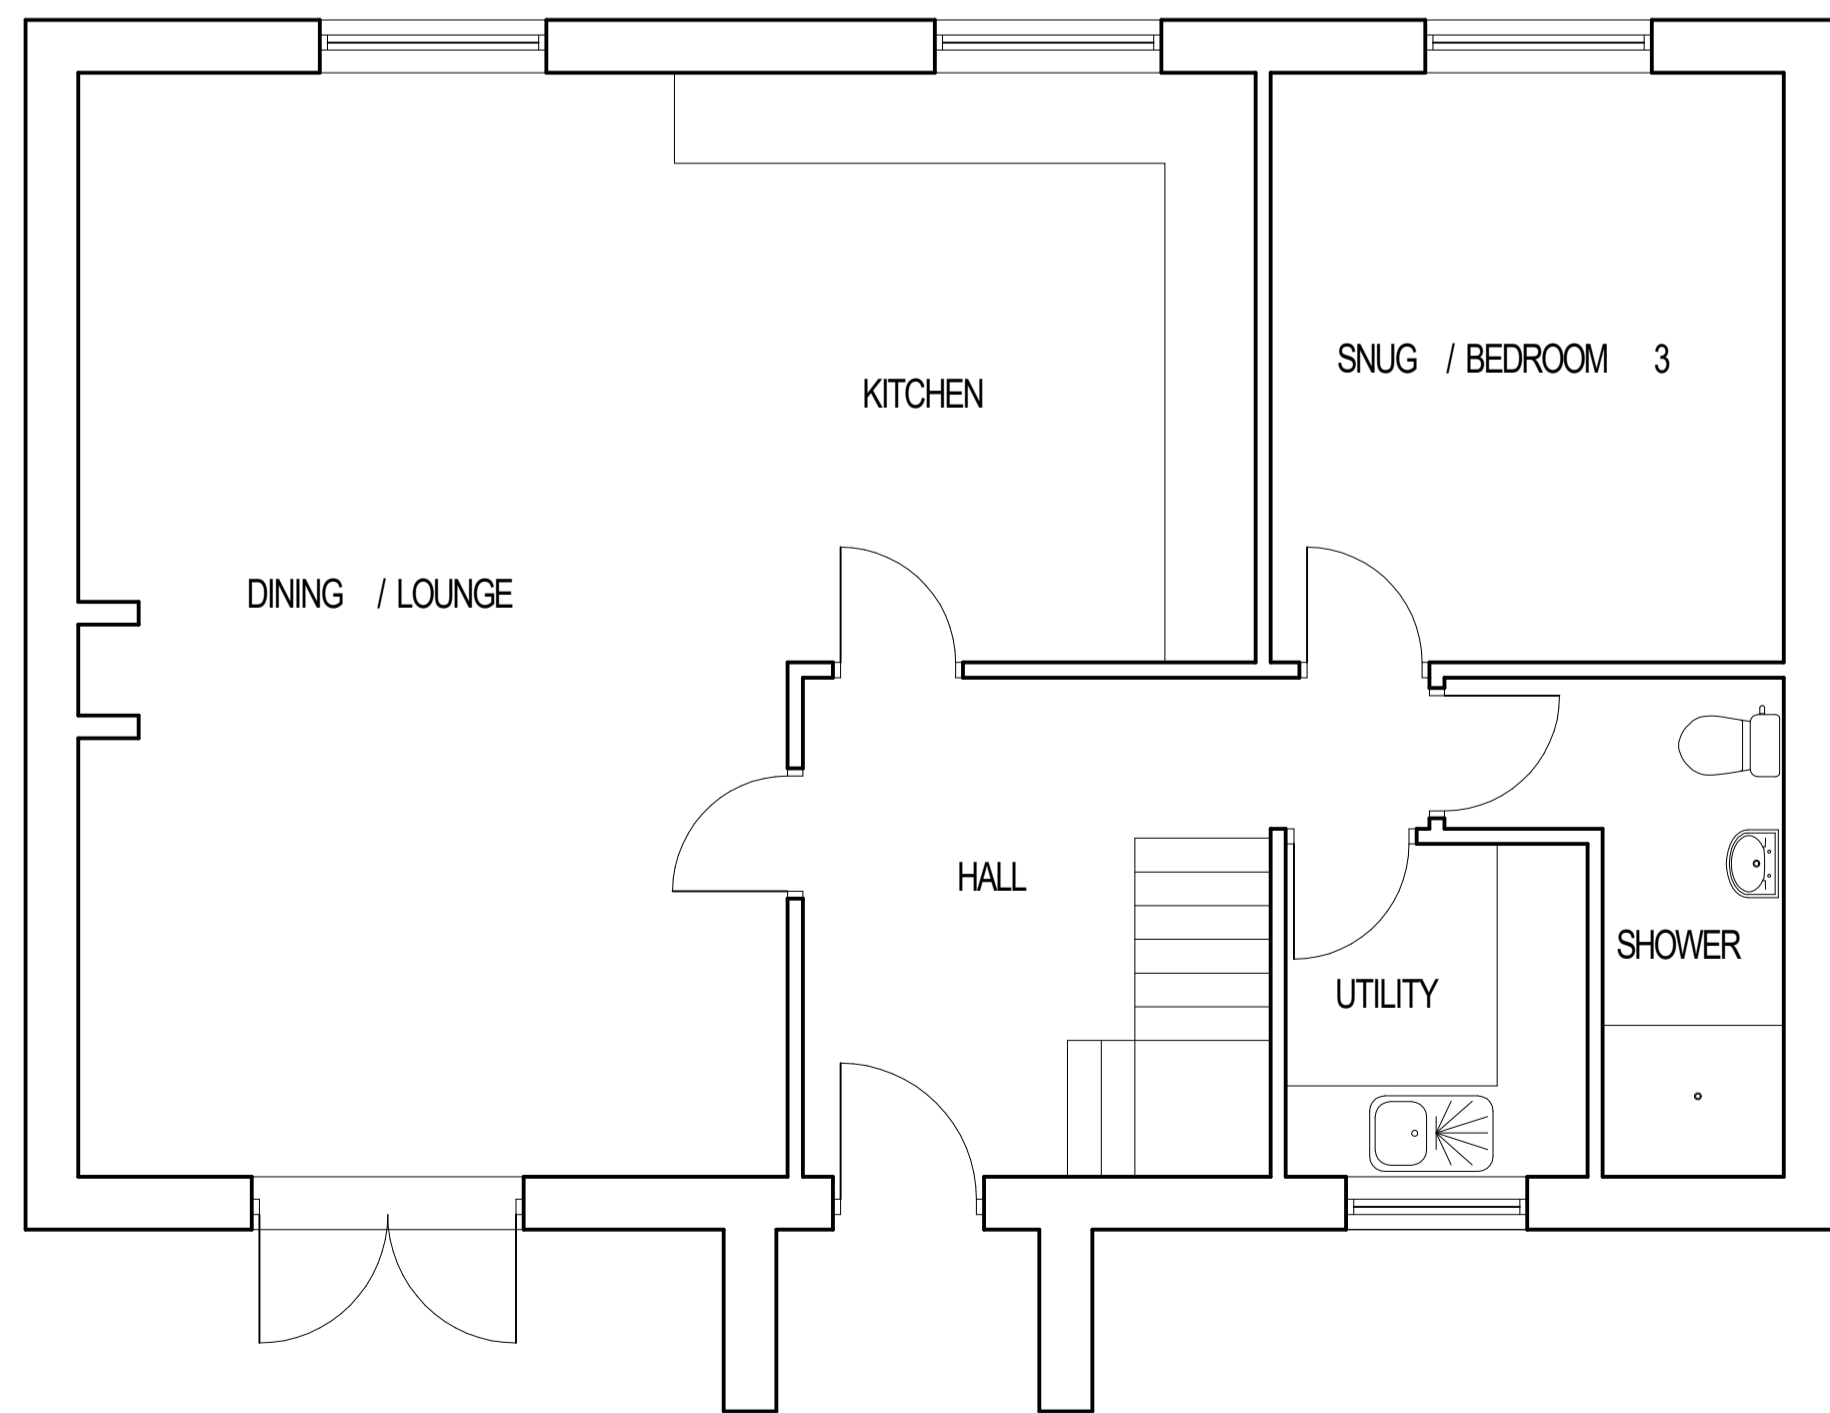


FIRST FLOOR PLAN

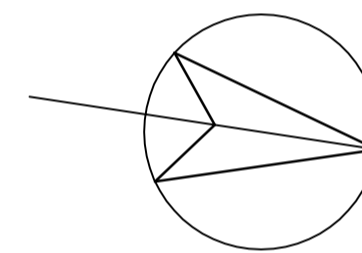

GROUND FLOOR PLAN

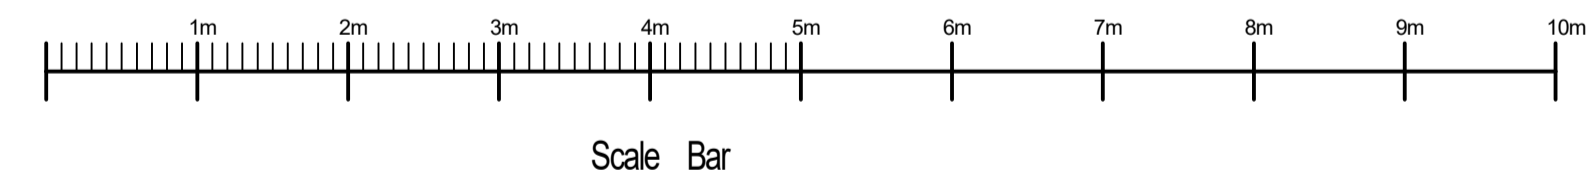

Michael Rathbone ACABE
Architectural & Surveying

5 Church Hill, Chilton
 Alnwick, NE66 5PY
 07796 071743
 01668 215227
 michael.rathbone05@gmail.com

Building 5No. NEW DWELLINGS (RESERVED MATTERS)
 CHRISTON BANK FARM
 ALNWICK
 NORTHUMBERLAND, NE66 3DJ

Dwg Title PLOT 1 PROPOSED PLANS

Scale 1:50 @ A1 1:100 @ A3 Copyright © 2023

Arch Mech Elect

Initial Creation Date JAN 2023 Issue 1 Revision 1

Sheet 1 Dwg. No. 08/23