


FIRST FLOOR PLAN

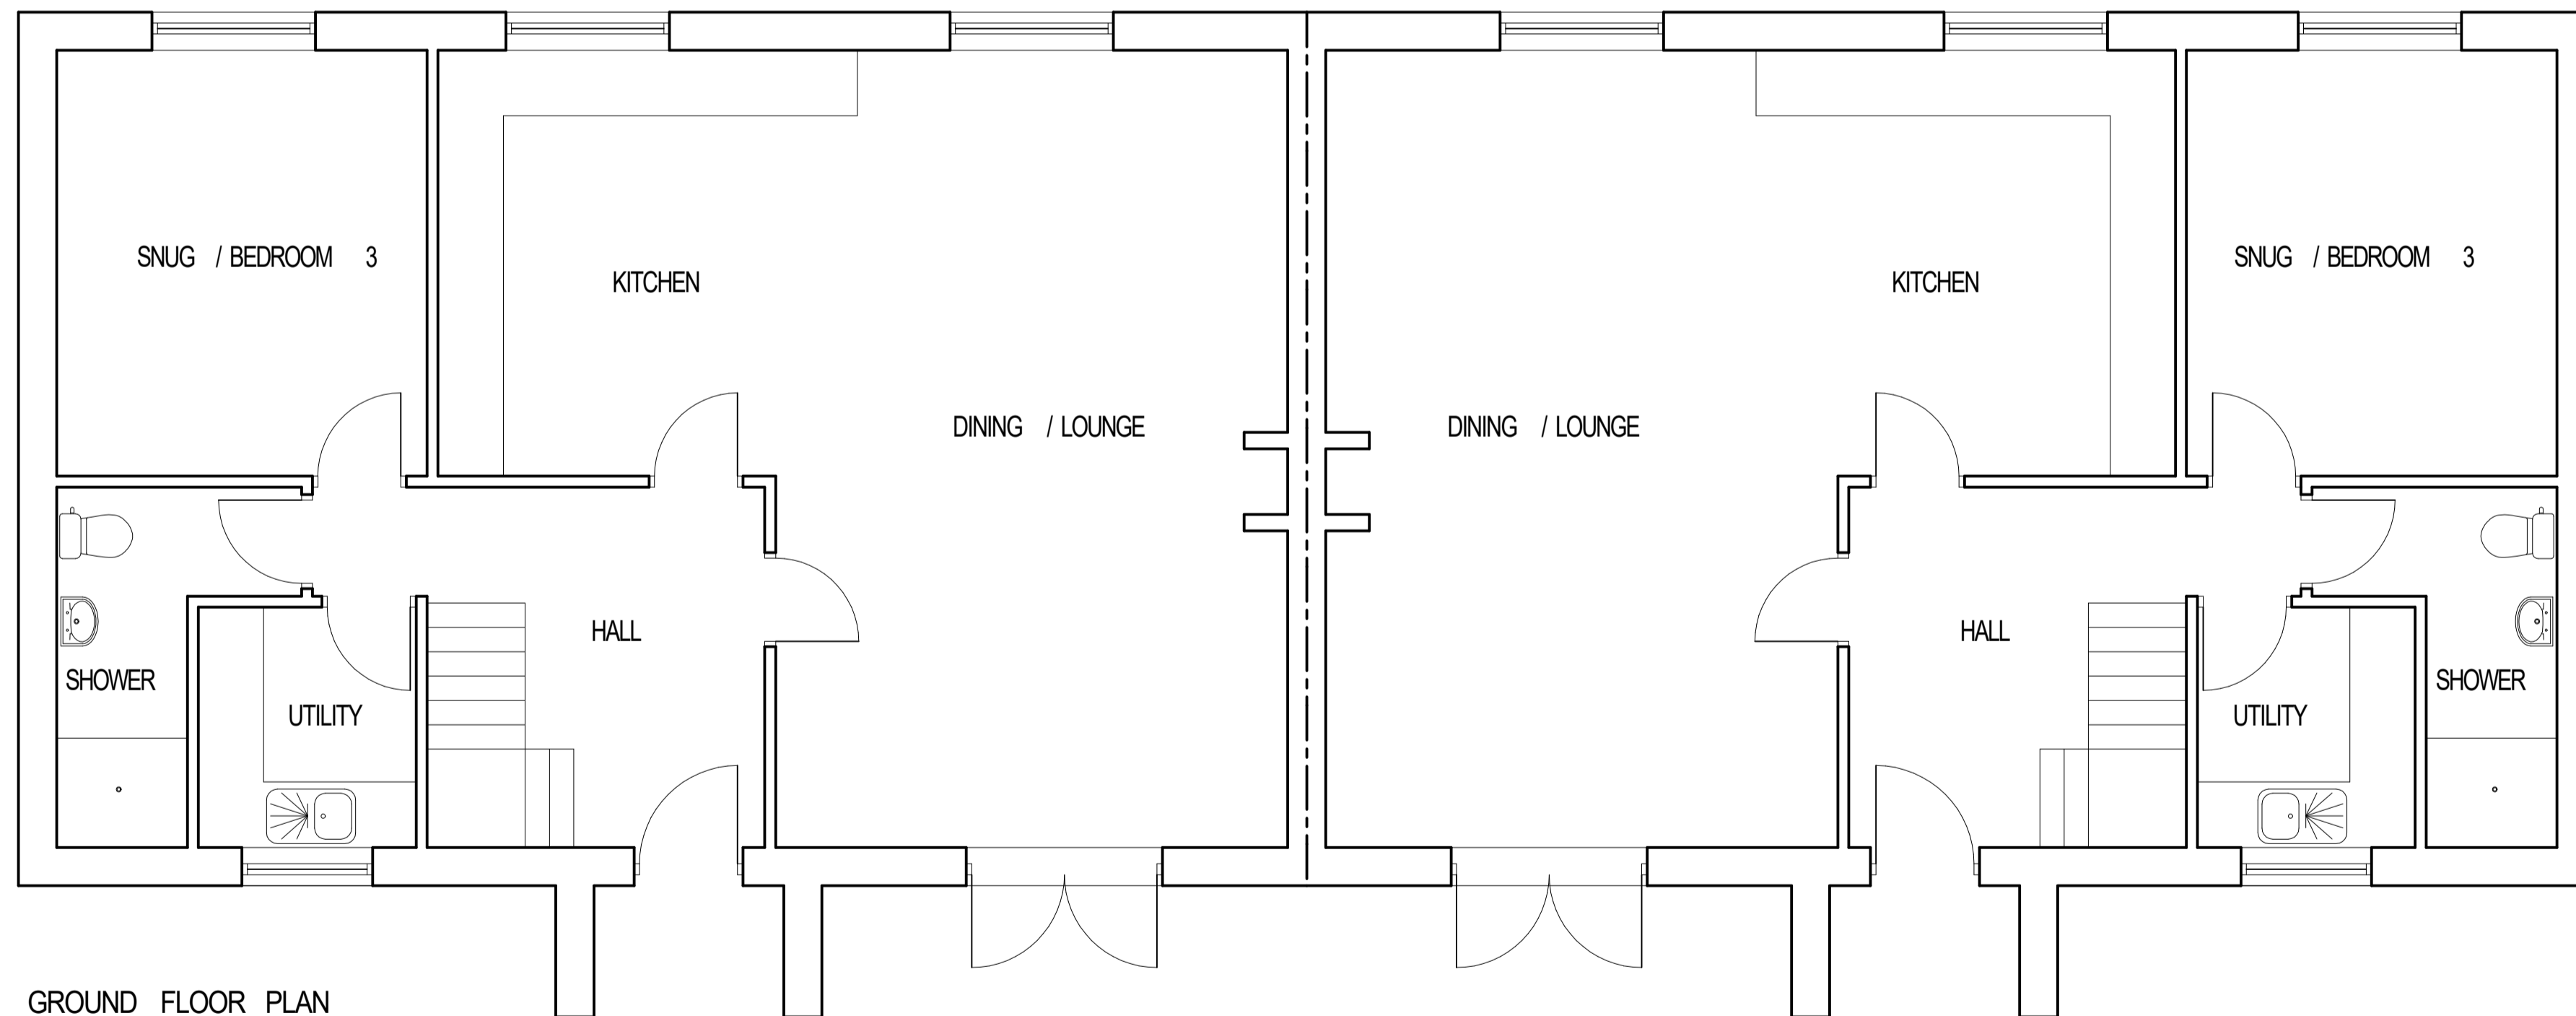


GROUND FLOOR PLAN

PLOT 4

PLOT 5



Scale Bar

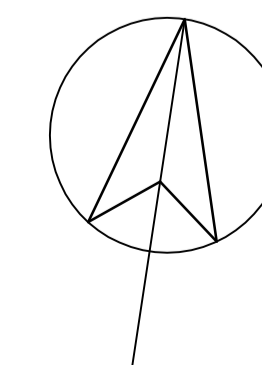

Michael Rathbone ACABE
Architectural & Surveying
 5 Church Hill, Chilton
 Alnwick, NE66 5PY
 07796 071743
 01668 215227
 michael.rathbone05@gmail.com

Building 5No. NEW DWELLINGS (RESERVED MATTERS)
 CHRISTON BANK FARM
 ALNWICK
 NORTHUMBERLAND, NE66 3DJ

Dwg Title PLOTS 4 & 5 PROPOSED PLANS

Scale 1:50 @ A1 1:100 @ A3 Copyright © 2023

Arch Mech Elect

Initial Creation Date JAN 2023

Issue 1

Revision 1

Sheet 5

Dwg. No. 08/23