


MATERIALS -

WALLS NATURAL LOCAL RANDOM STONEMWORK WITH
NATURAL STONE QUOINS LINTELS AND SILLS


ROOF - NATURAL BLUE SLATE WITH BLUE ANGLED RIDGE
TILES

WINDOWS & DOORS - WHITE FINISHED UPVC WITH
DOUBLE GLAZED UNITS


RAINWATER GOODS - BLACK FINISHED PVC GUTTERS AND
DOWNPIPES.

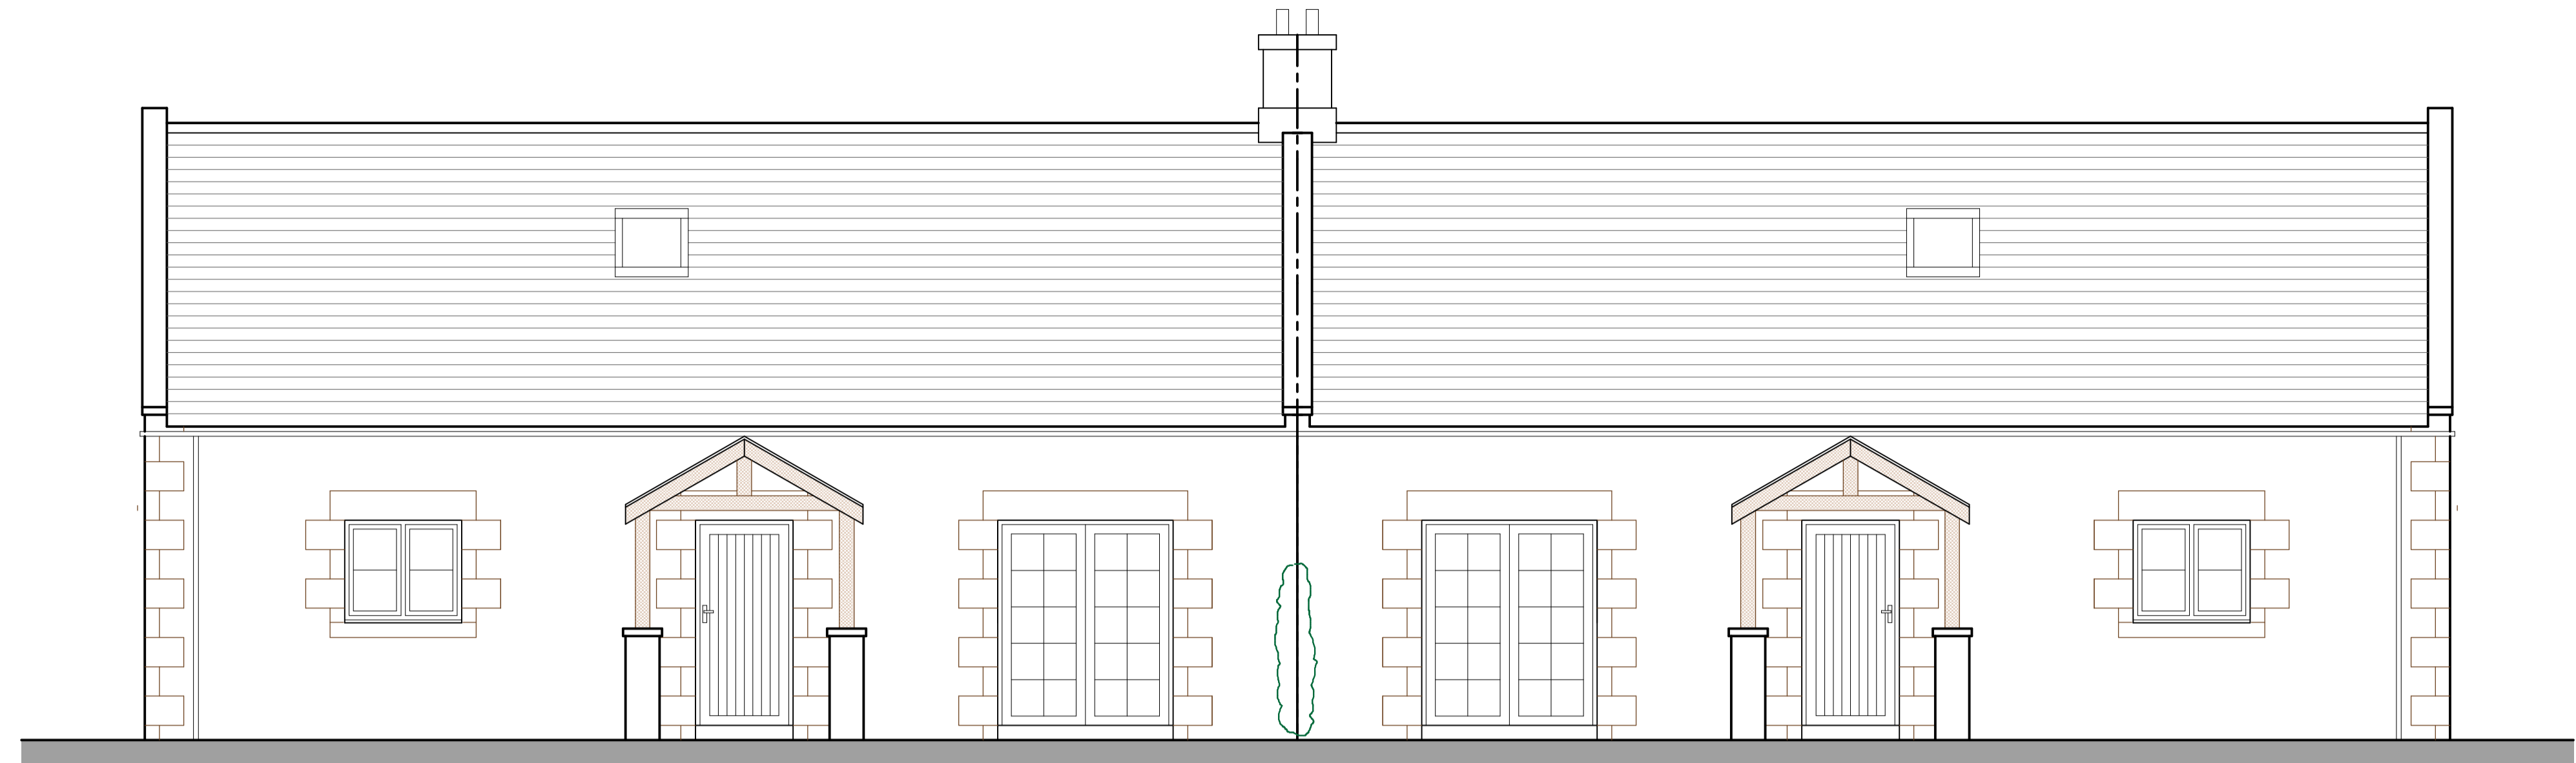


SOUTH ELEVATION

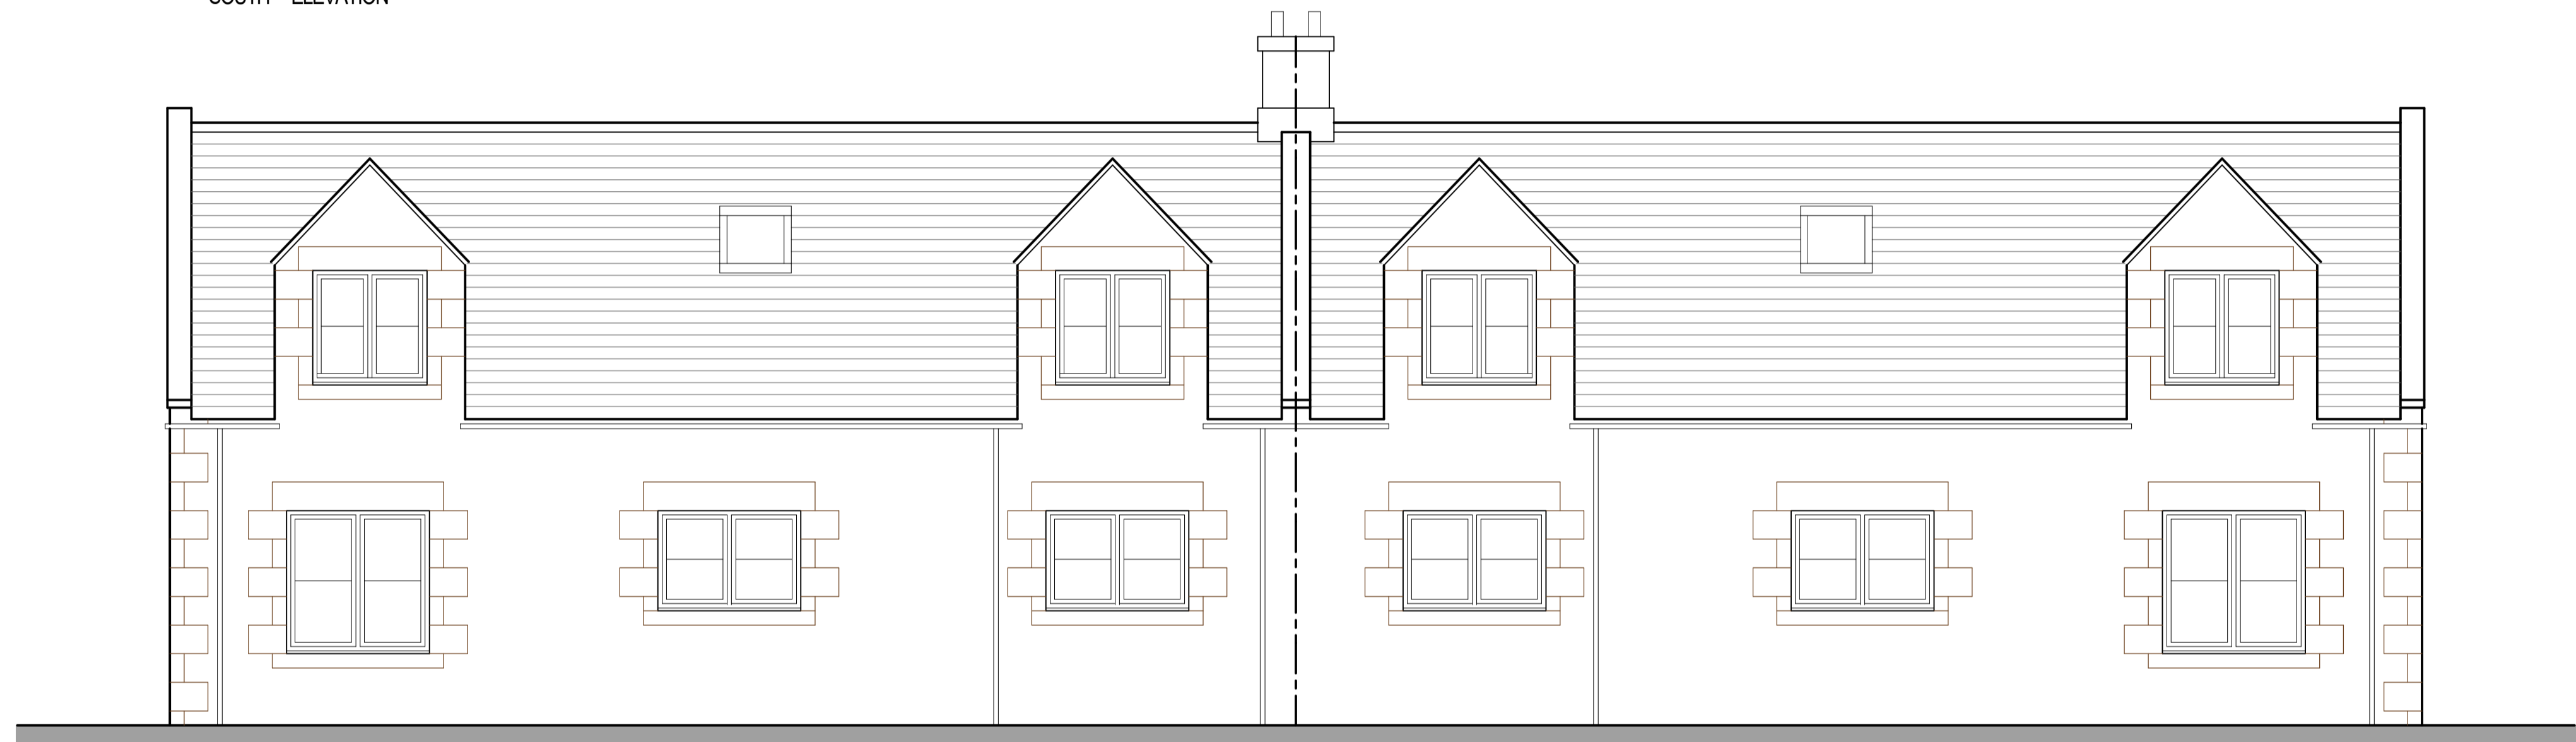


NORTH ELEVATION

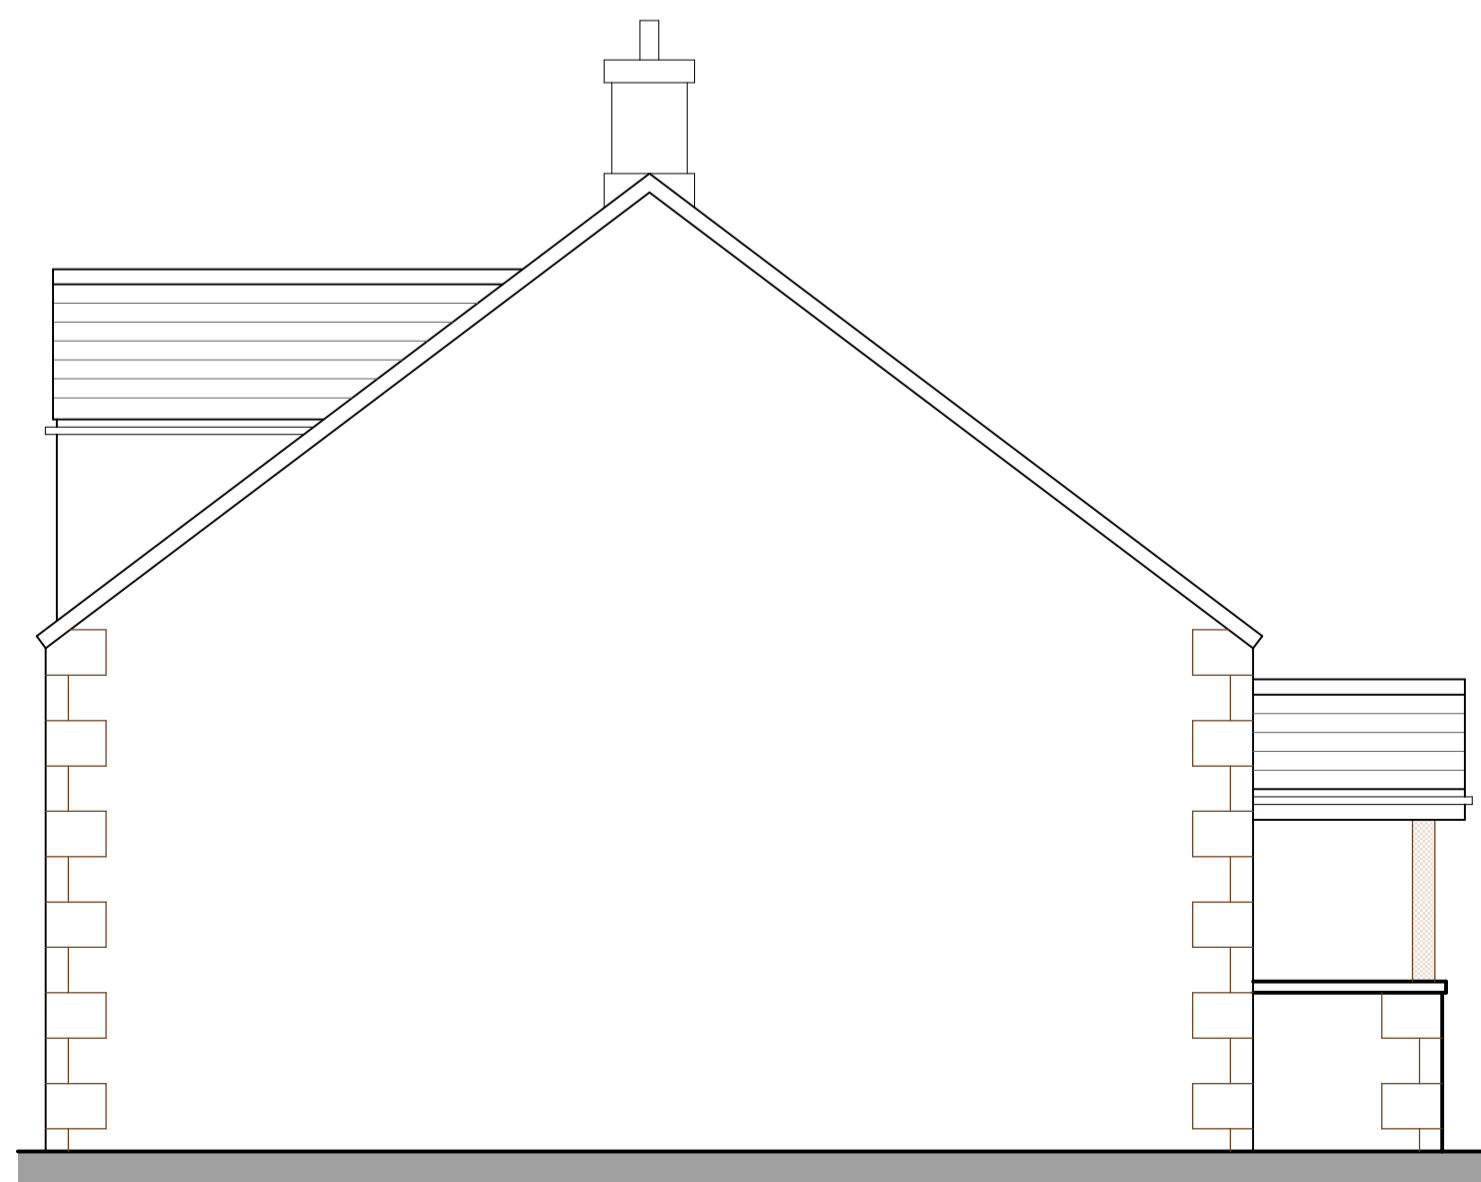

WEST ELEVATION

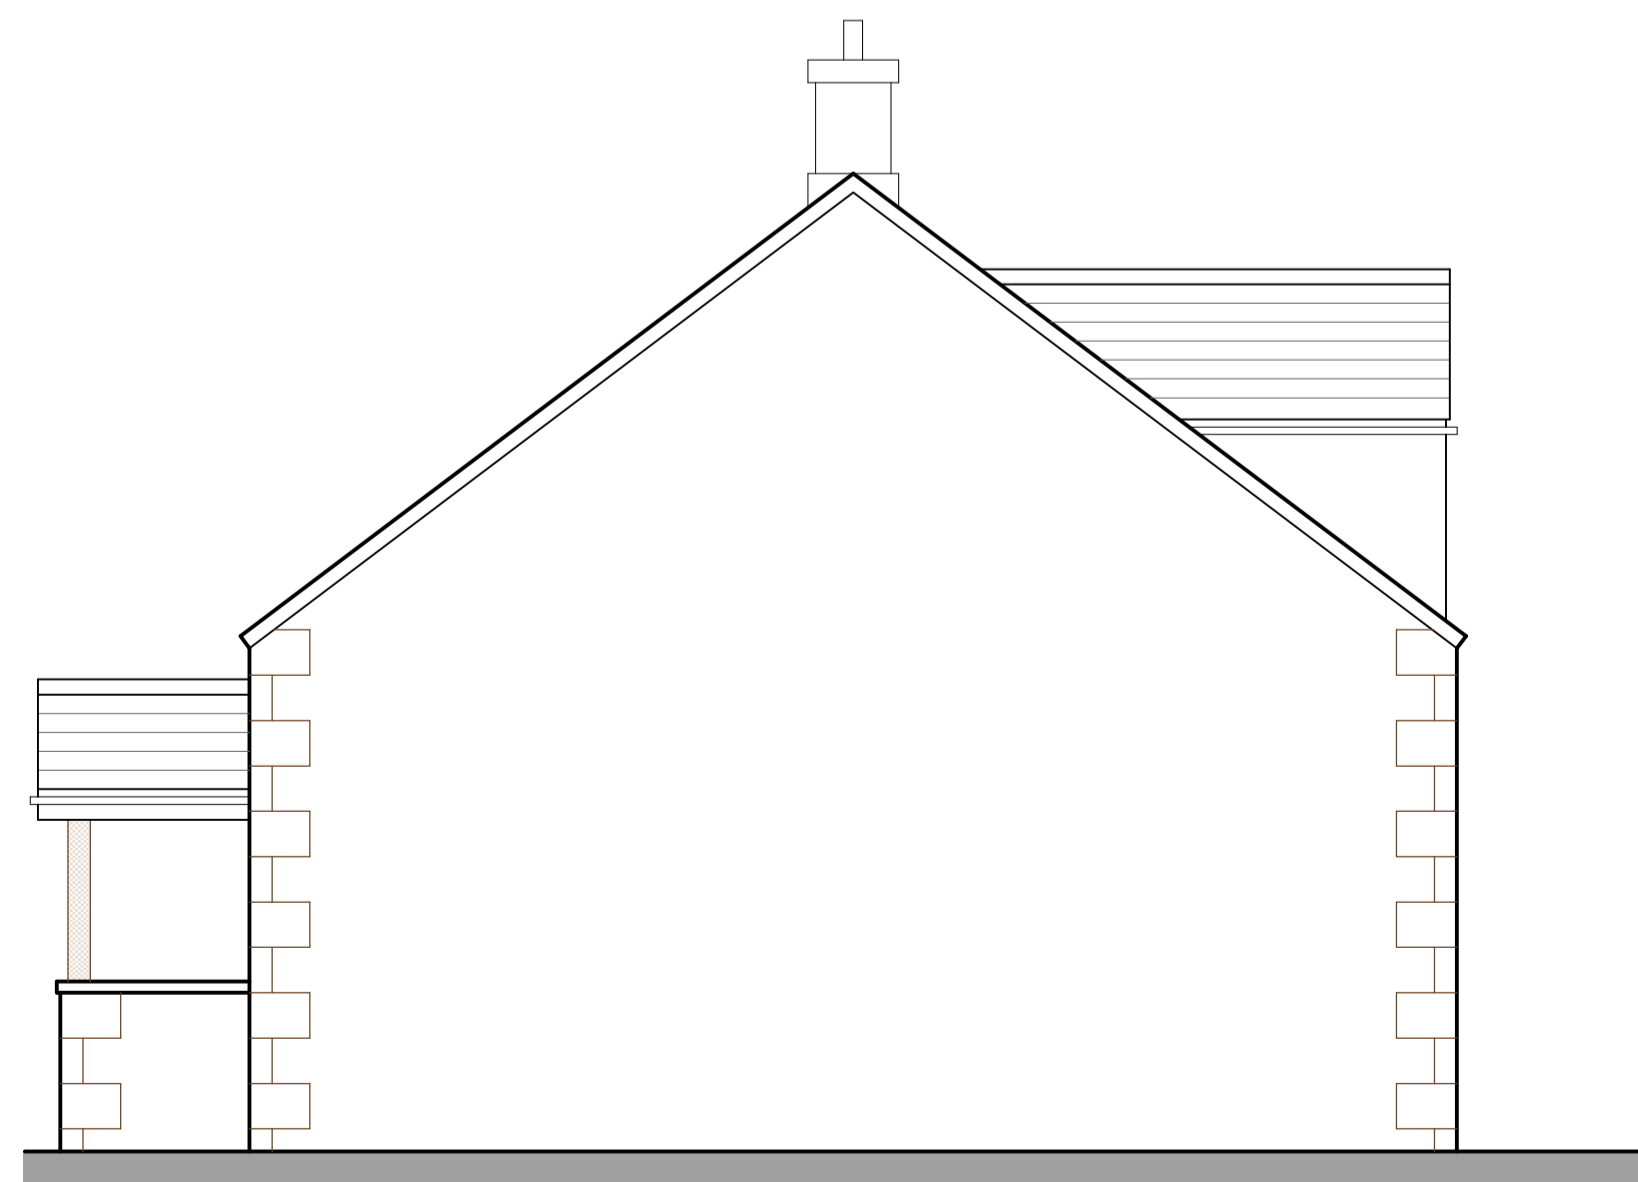

EAST ELEVATION

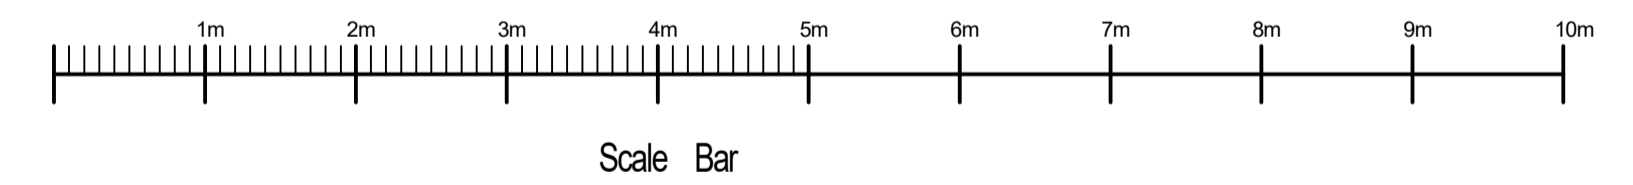

Michael Rathbone ACABE
Architectural & Surveying

5 Church Hill, Chilton
Alnwick, NE66 5PY
07796 071743
01665 215227
michael.rathbone05@gmail.com

Building 5No. NEW DWELLINGS (RESERVED MATTERS)
CHRISTON BANK FARM
ALNWICK
NORTHUMBERLAND, NE66 3DJ

Dwg Title PLOTS 2 & 3 PROPOSED ELEVATIONS

Scale 1:50 @ A1 1:100 @ A3 Copyright © 2019

Arch Mech Elect

Initial Creation Date MARCH 2019

Issue 1

Revision 1

Sheet 4

Dwg. No. 16/19