


NORTH ELEVATION



EAST ELEVATION

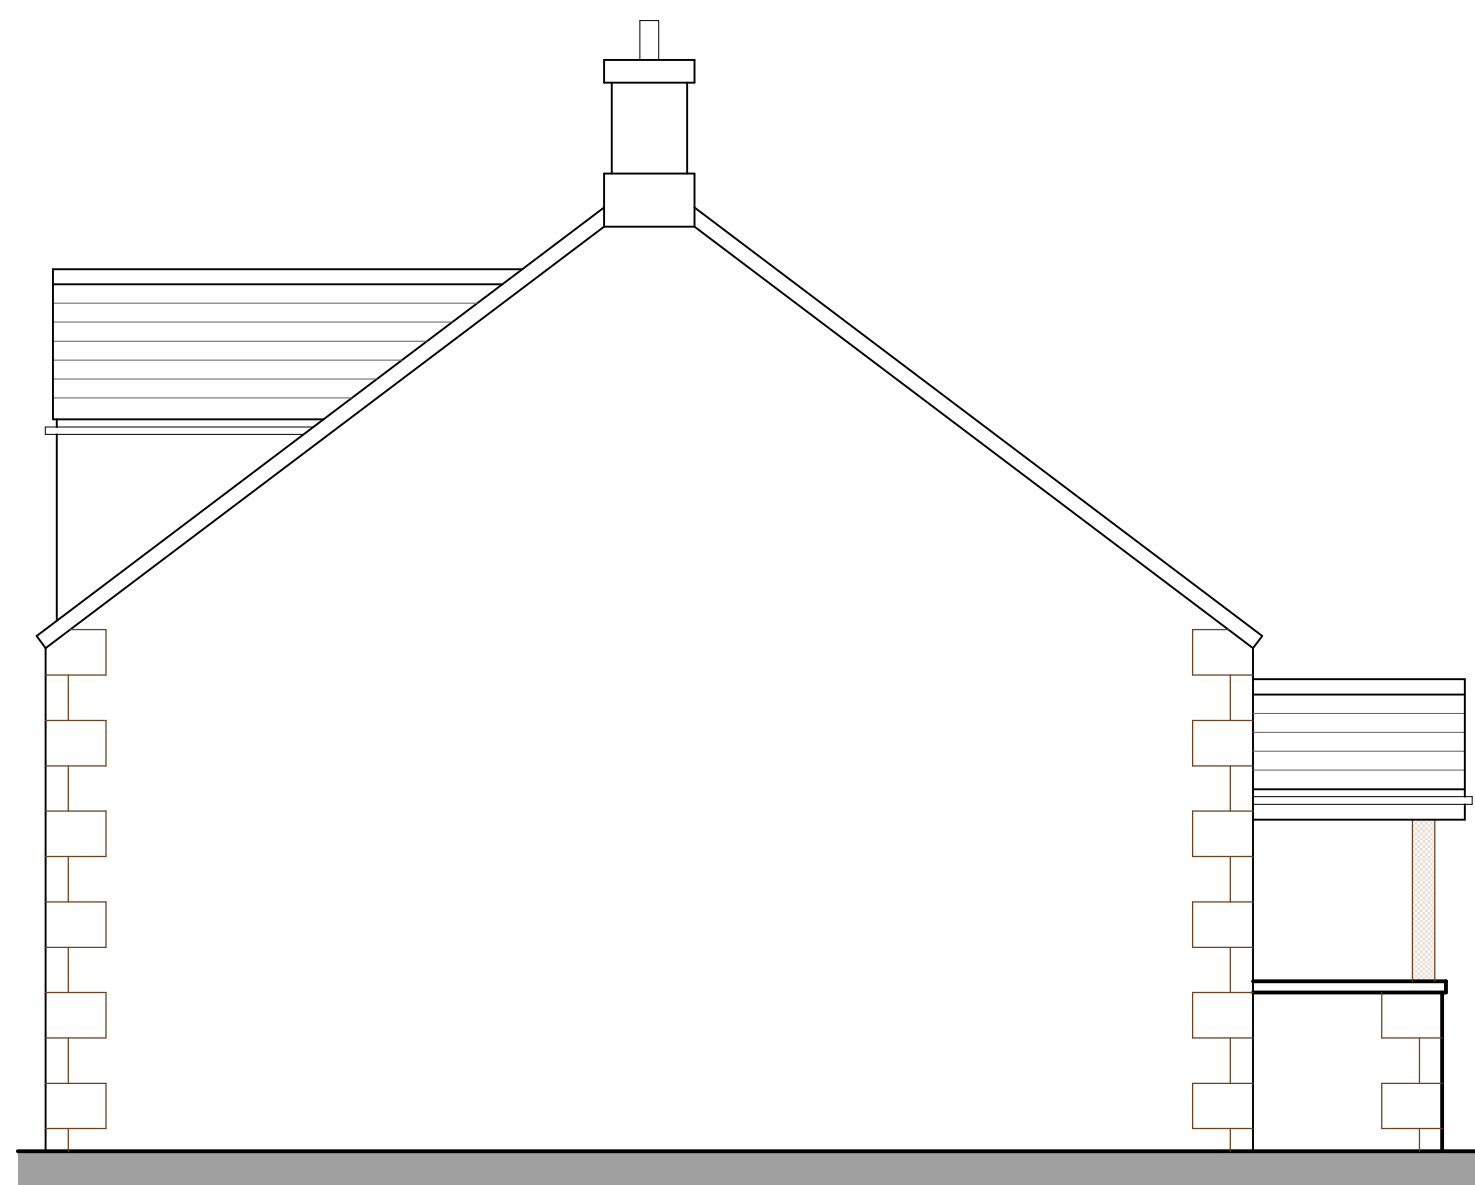

SOUTH ELEVATION



WEST ELEVATION


MATERIALS -

WALLS NATURAL LOCAL RANDOM STONWORK WITH
NATURAL STONE QUOINS LINTELS AND SILLS

ROOF - NATURAL BLUE SLATE WITH BLUE ANGLED RIDGE
TILES

WINDOWS & DOORS - WHITE FINISHED UPVC WITH
DOUBLE GLAZED UNITS

RAINWATER GOODS - BLACK FINISHED PVC GUTTERS AND
DOWNPIPES.

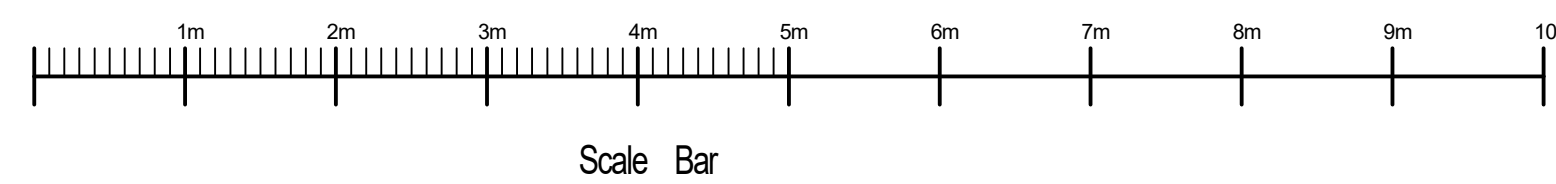

Michael Rathbone ACABE
Architectural & Surveying

S Church Hill, Chatton
Alnwick, NE66 5PY
07796 071743
01663 215227
michael.rathbone05@gmail.com

Building 5No. NEW DWELLINGS (RESERVED MATTERS)
CHRISTON BANK FARM
ALNWICK
NORTHUMBERLAND, NE66 3DJ

Dwg Title PLOT 1 PROPOSED ELEVATIONS

Scale 1:50 @ A1 1:100 @ A3 Copyright © 2019

Arch Mech Elect

Initial Creation Date MARCH 2019 Issue 1 Revision 1

Sheet 2 Dwg No. 16/19