


MATERIALS -

WALLS NATURAL LOCAL RANDOM STONEMWORK WITH  
NATURAL STONE QUOINS LINTELS AND SILLS

ROOF - NATURAL BLUE SLATE WITH BLUE ANGLED RIDGE  
TILES

WINDOWS & DOORS - WHITE FINISHED UPVC WITH  
DOUBLE GLAZED UNITS


RAINWATER GOODS - BLACK FINISHED PVC GUTTERS AND  
DOWNPIPES.

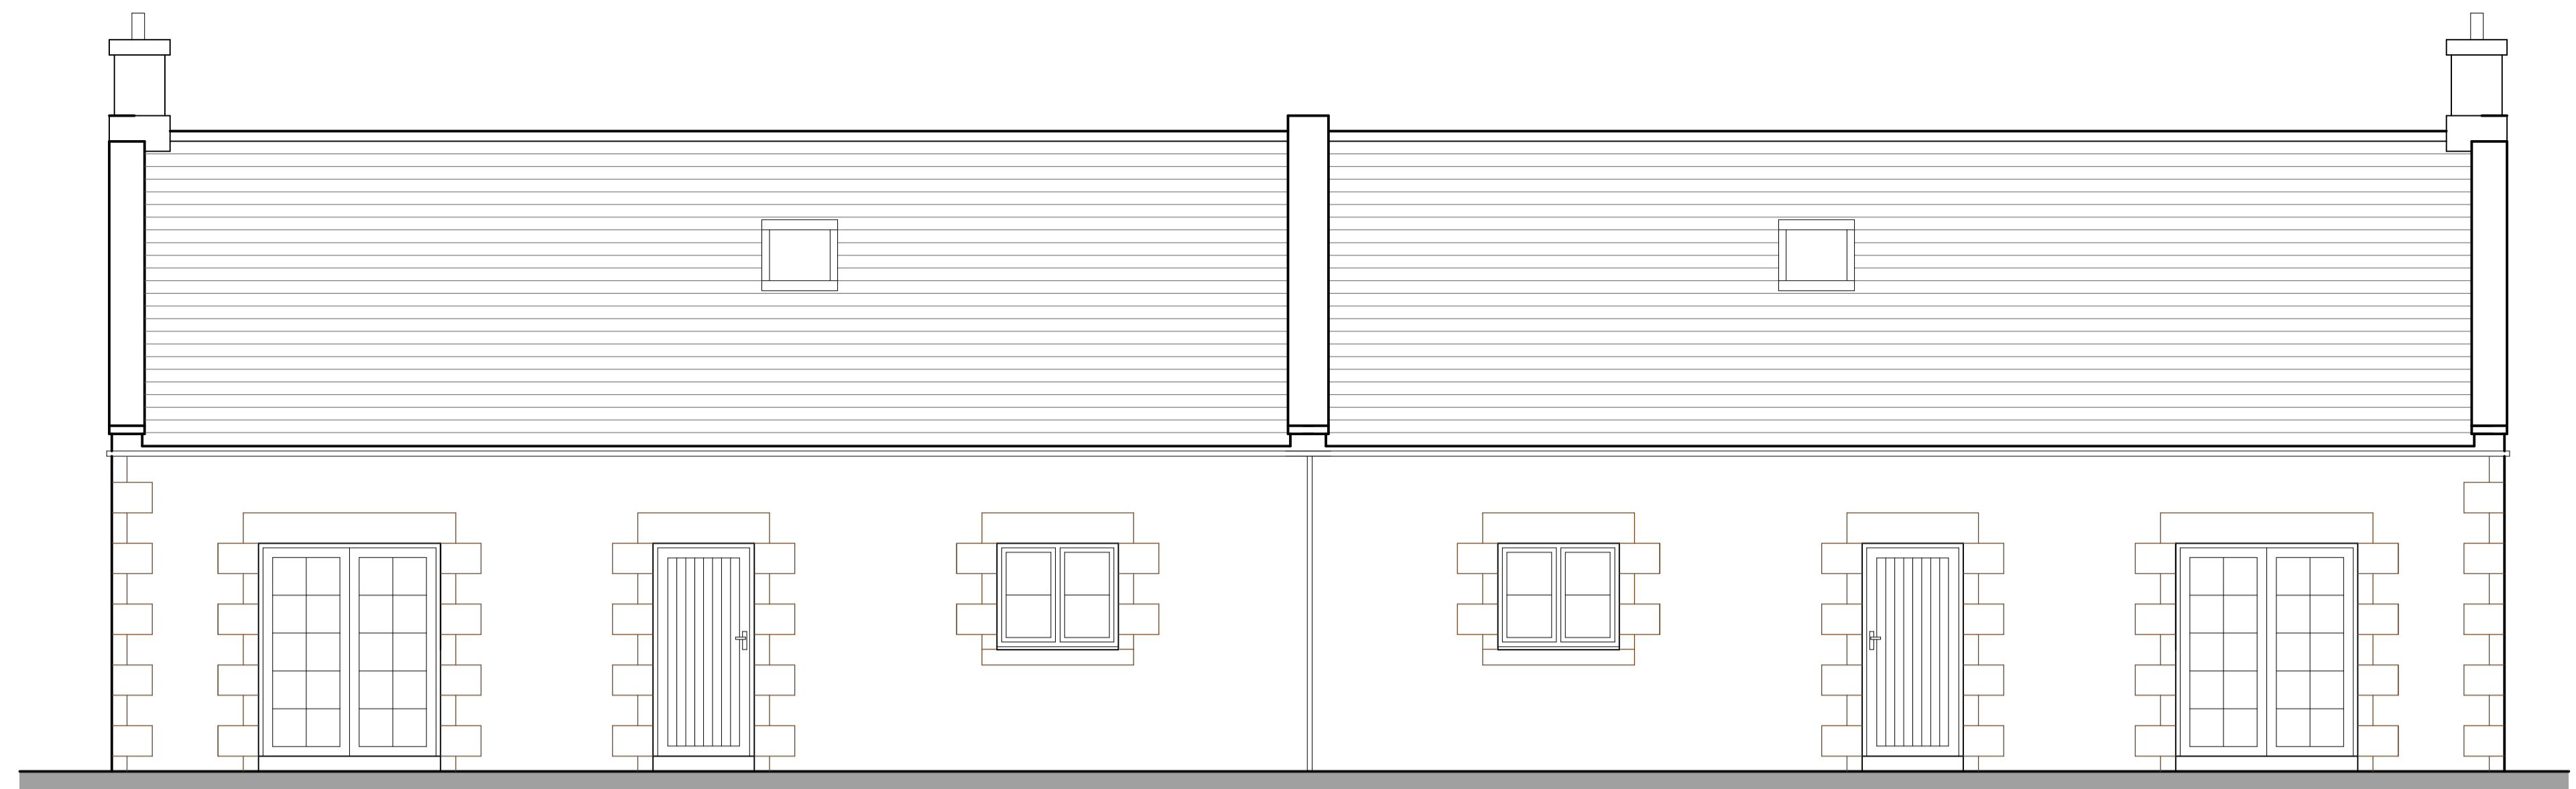


WEST ELEVATION




EAST ELEVATION

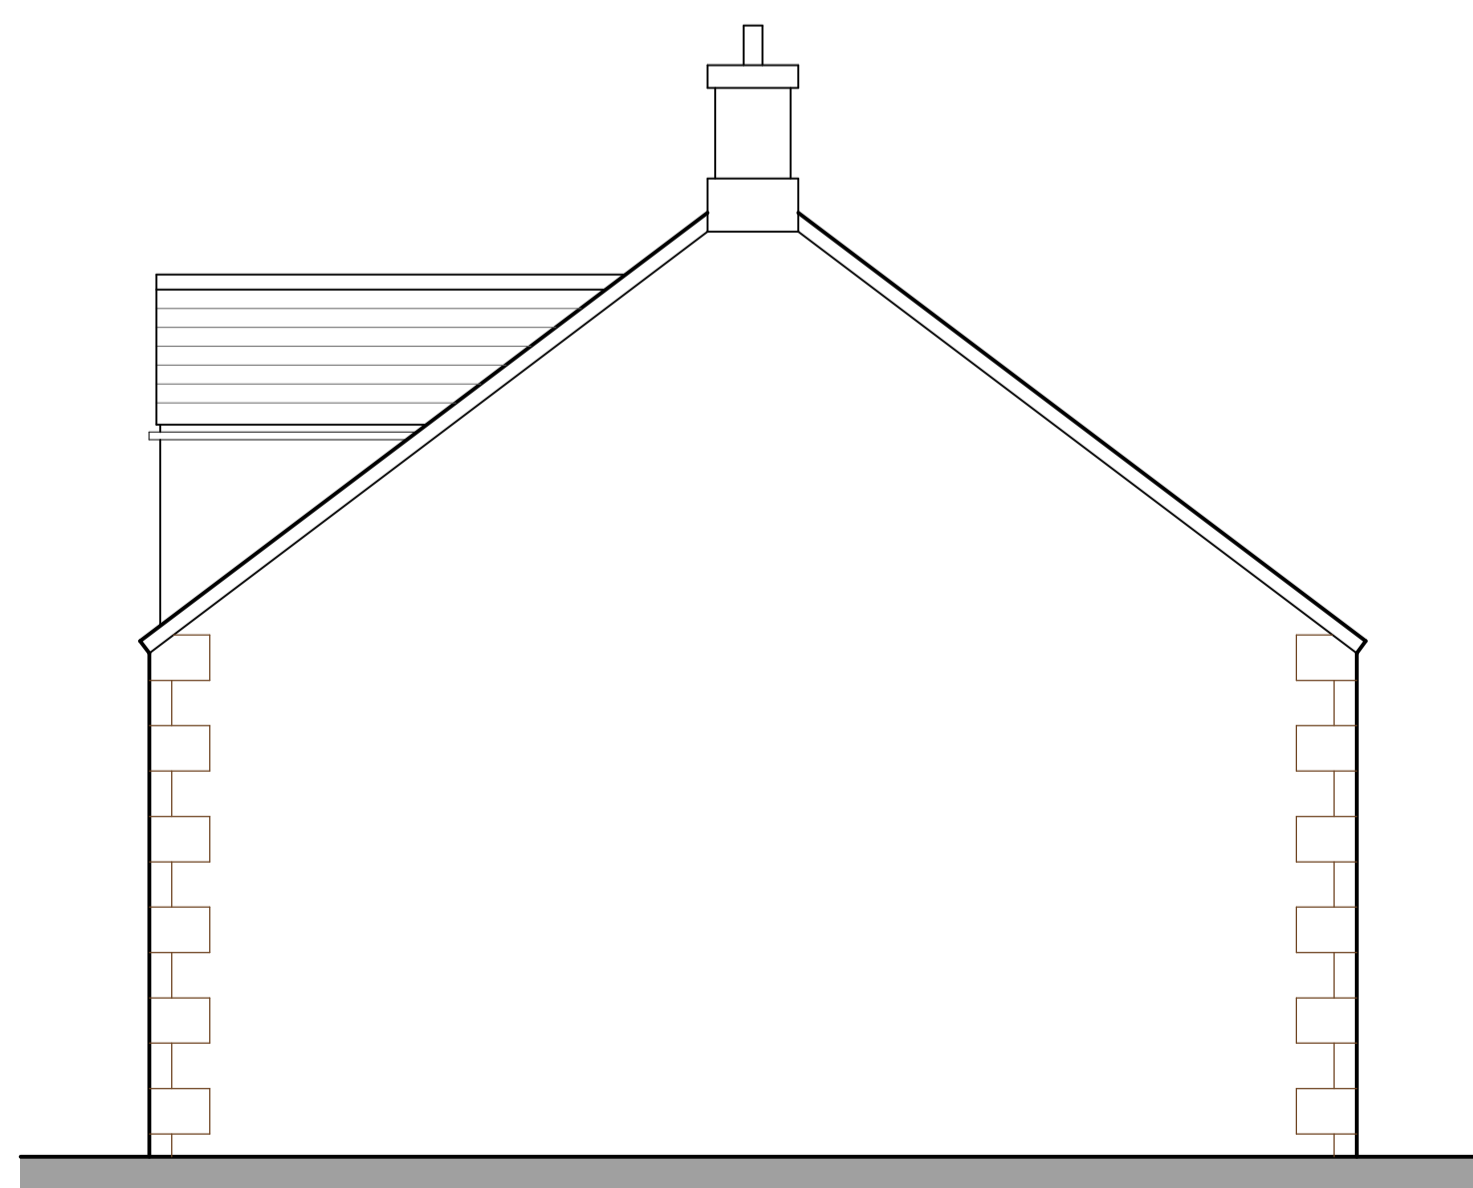

NORTH ELEVATION

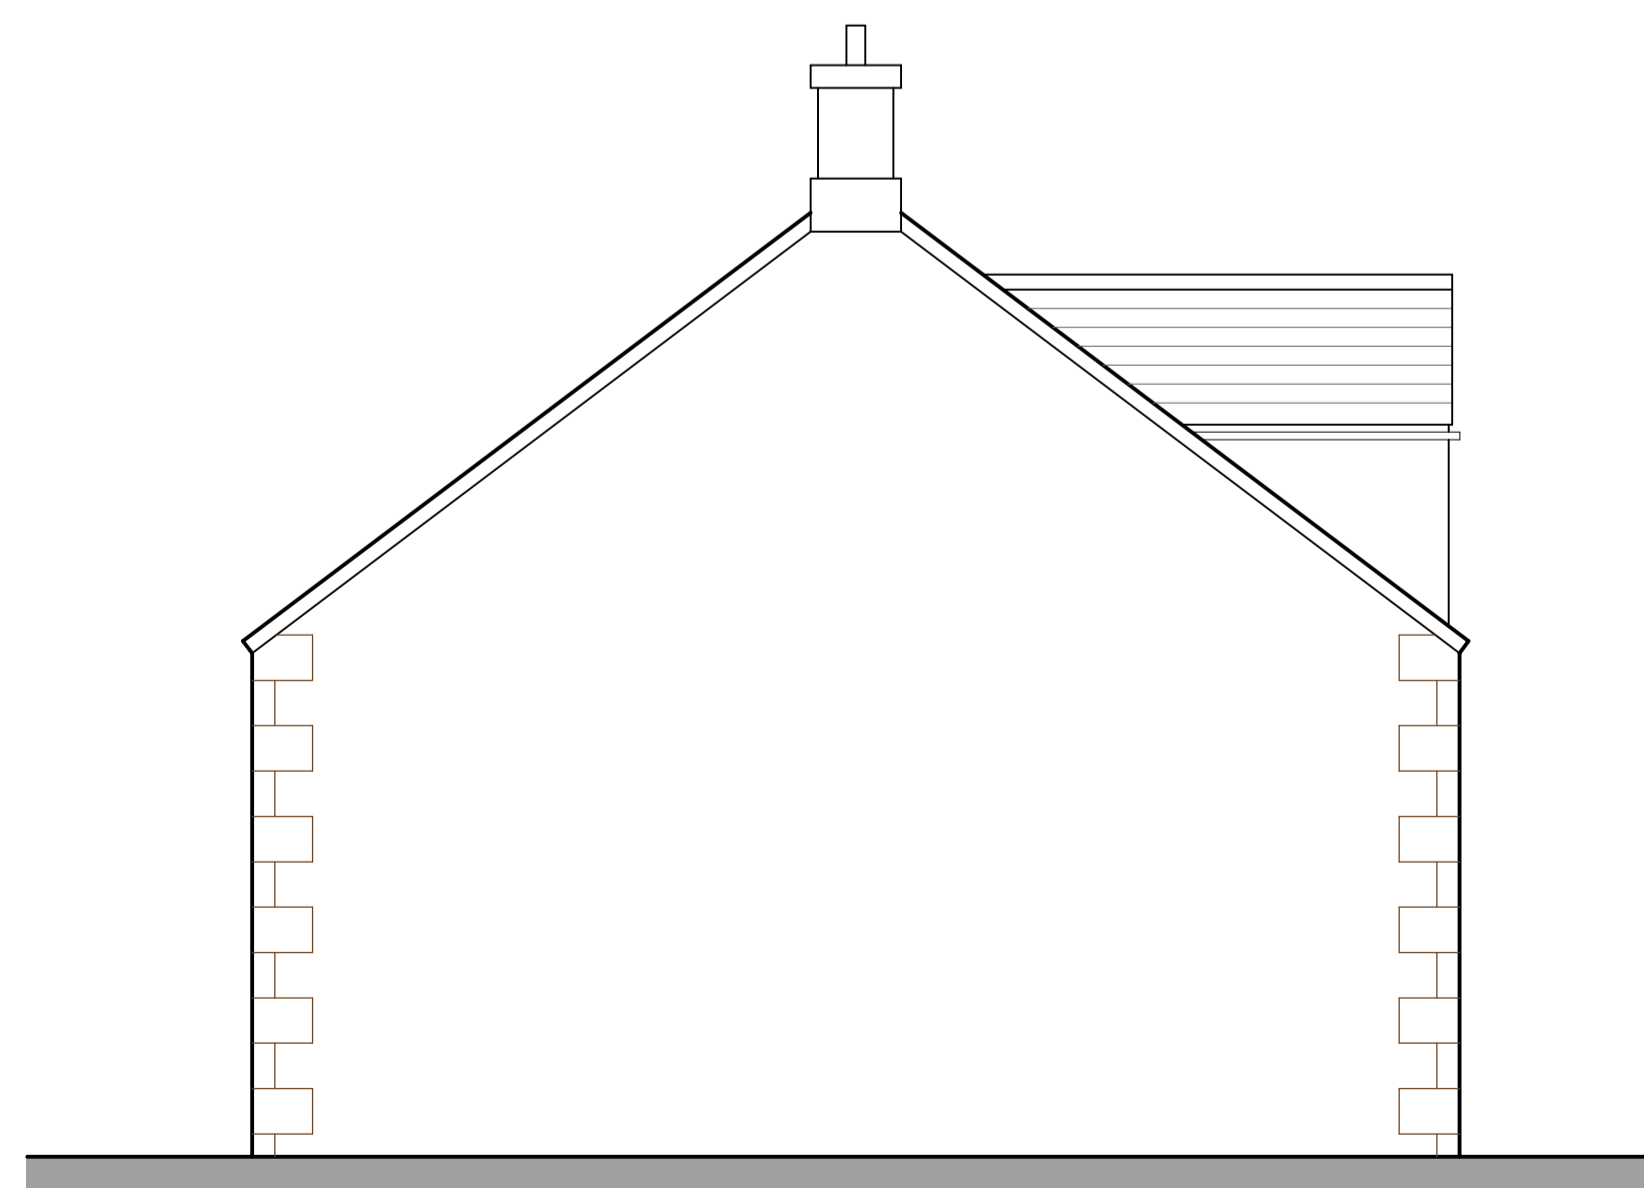

SOUTH ELEVATION

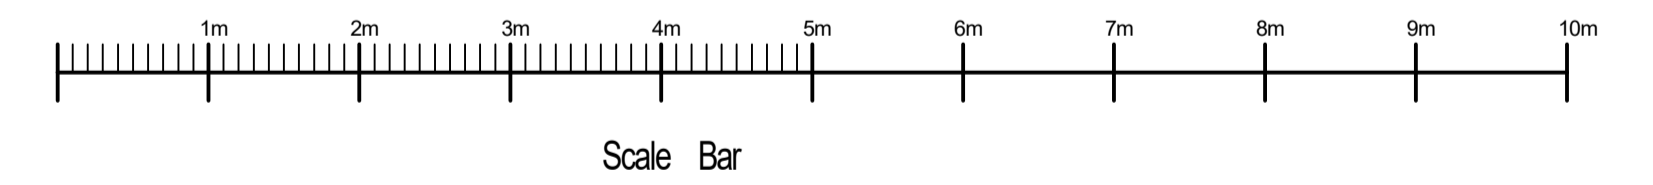

**Michael Rathbone** ACABE  
**Architectural & Surveying**

5 Church Hill, Chilton  
Alnwick, NE66 5PY  
07796 071743  
01668 215227  
michael.rathbone05@gmail.com

Building 5No. NEW DWELLINGS (RESERVED MATTERS)  
CHRISTON BANK FARM  
ALNWICK  
NORTHUMBERLAND, NE66 3DJ

Dwg Title PLOTS 4 & 5 PROPOSED ELEVATIONS

Scale 1:50 @ A1 1:100 @ A3 Copyright © 2019

Arch  Mech  Elect

Initial Creation Date MARCH 2019 Issue 1 Revision 1

Sheet 6

Dwg. No. 16/19