
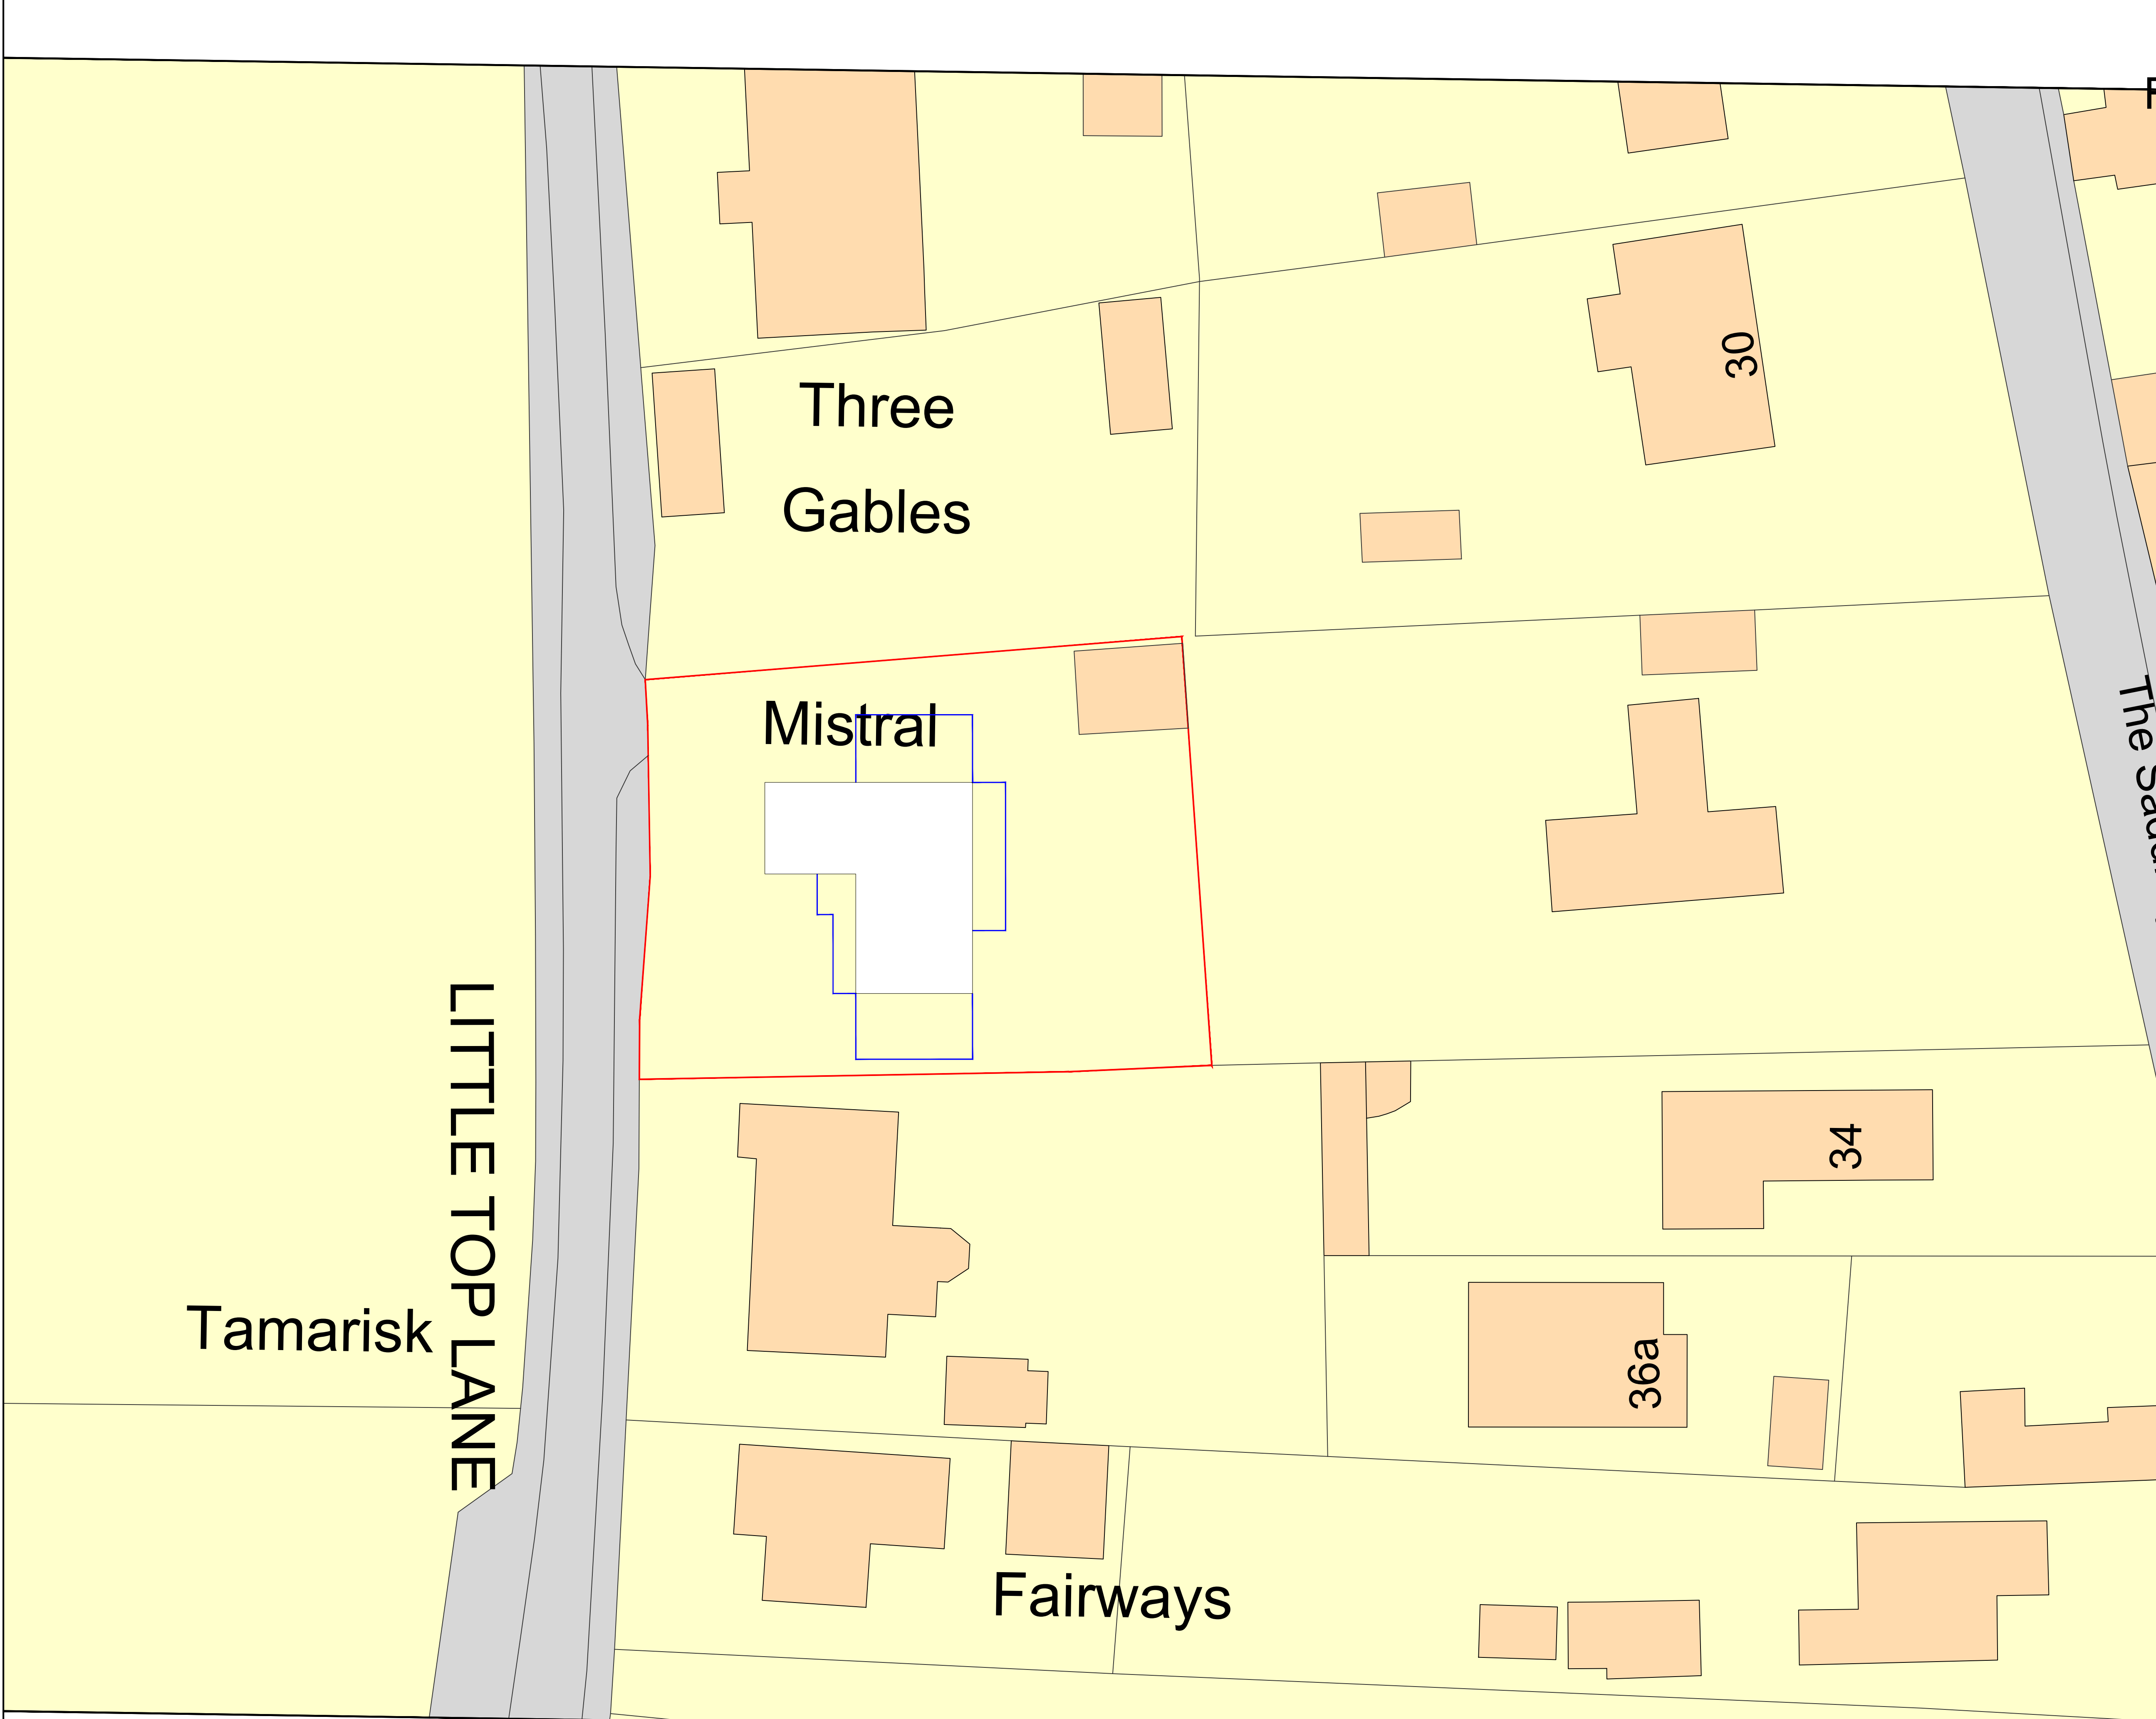


Note:  
Contractor is to verify all dimensions and levels on site prior to site works commencement. Under no circumstances are any dimensions or levels to be scaled from this drawing number for the purpose of manufacturing components. Contractor to report any discrepancies to the Designer.

**SITE LOCATION PLAN - 1:1250**

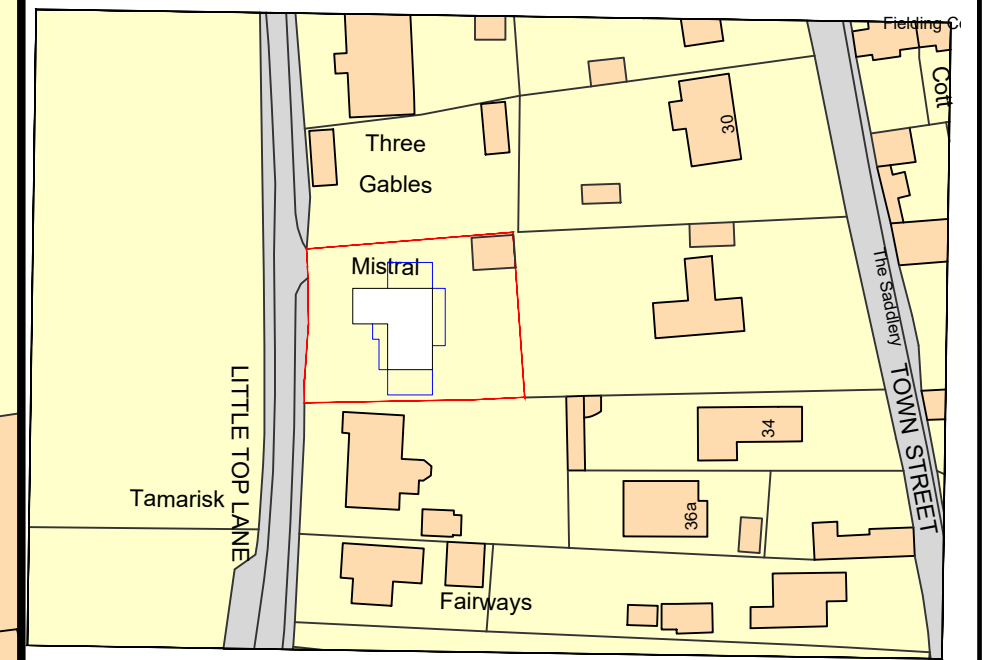

REVISION	DESCRIPTION	DATE
-	PLANNING	13.09.22

SCALE	DRAWN	SIGNATURE	DATE
1:100	BC	BC	FEB 2022
ORIGINAL SIZE	CHECKED	APPROVED	DATE
A1	BC	BC	FEB 2022

This drawing is copyright and may not be reproduced or made use of unless expressly agreed by BRC Architectural

CLIENT  
Mistral  
Little Top Lane  
Lound  
Retford

PROJECT  
Double Storey Side & Front Extension with Single Storey Extension to Rear

BRC Architectural Services  
Tel: 07932 401 585  
Email: brcarchitectural@gmail.com

TITLE  
EXISTING SITE PLAN

JOB NUMBER  
MISTRAL

DRAWING NUMBER  
MISTRAL.SITE