



Note:
Contractor is to verify all dimensions and levels on site prior to site works commencement. Under no circumstances are any dimensions or levels to be scaled from this drawing number for the purpose of manufacturing components. Contractor to report any discrepancies to the Designer.


AS EXISTING PRINCIPAL ELEVATION

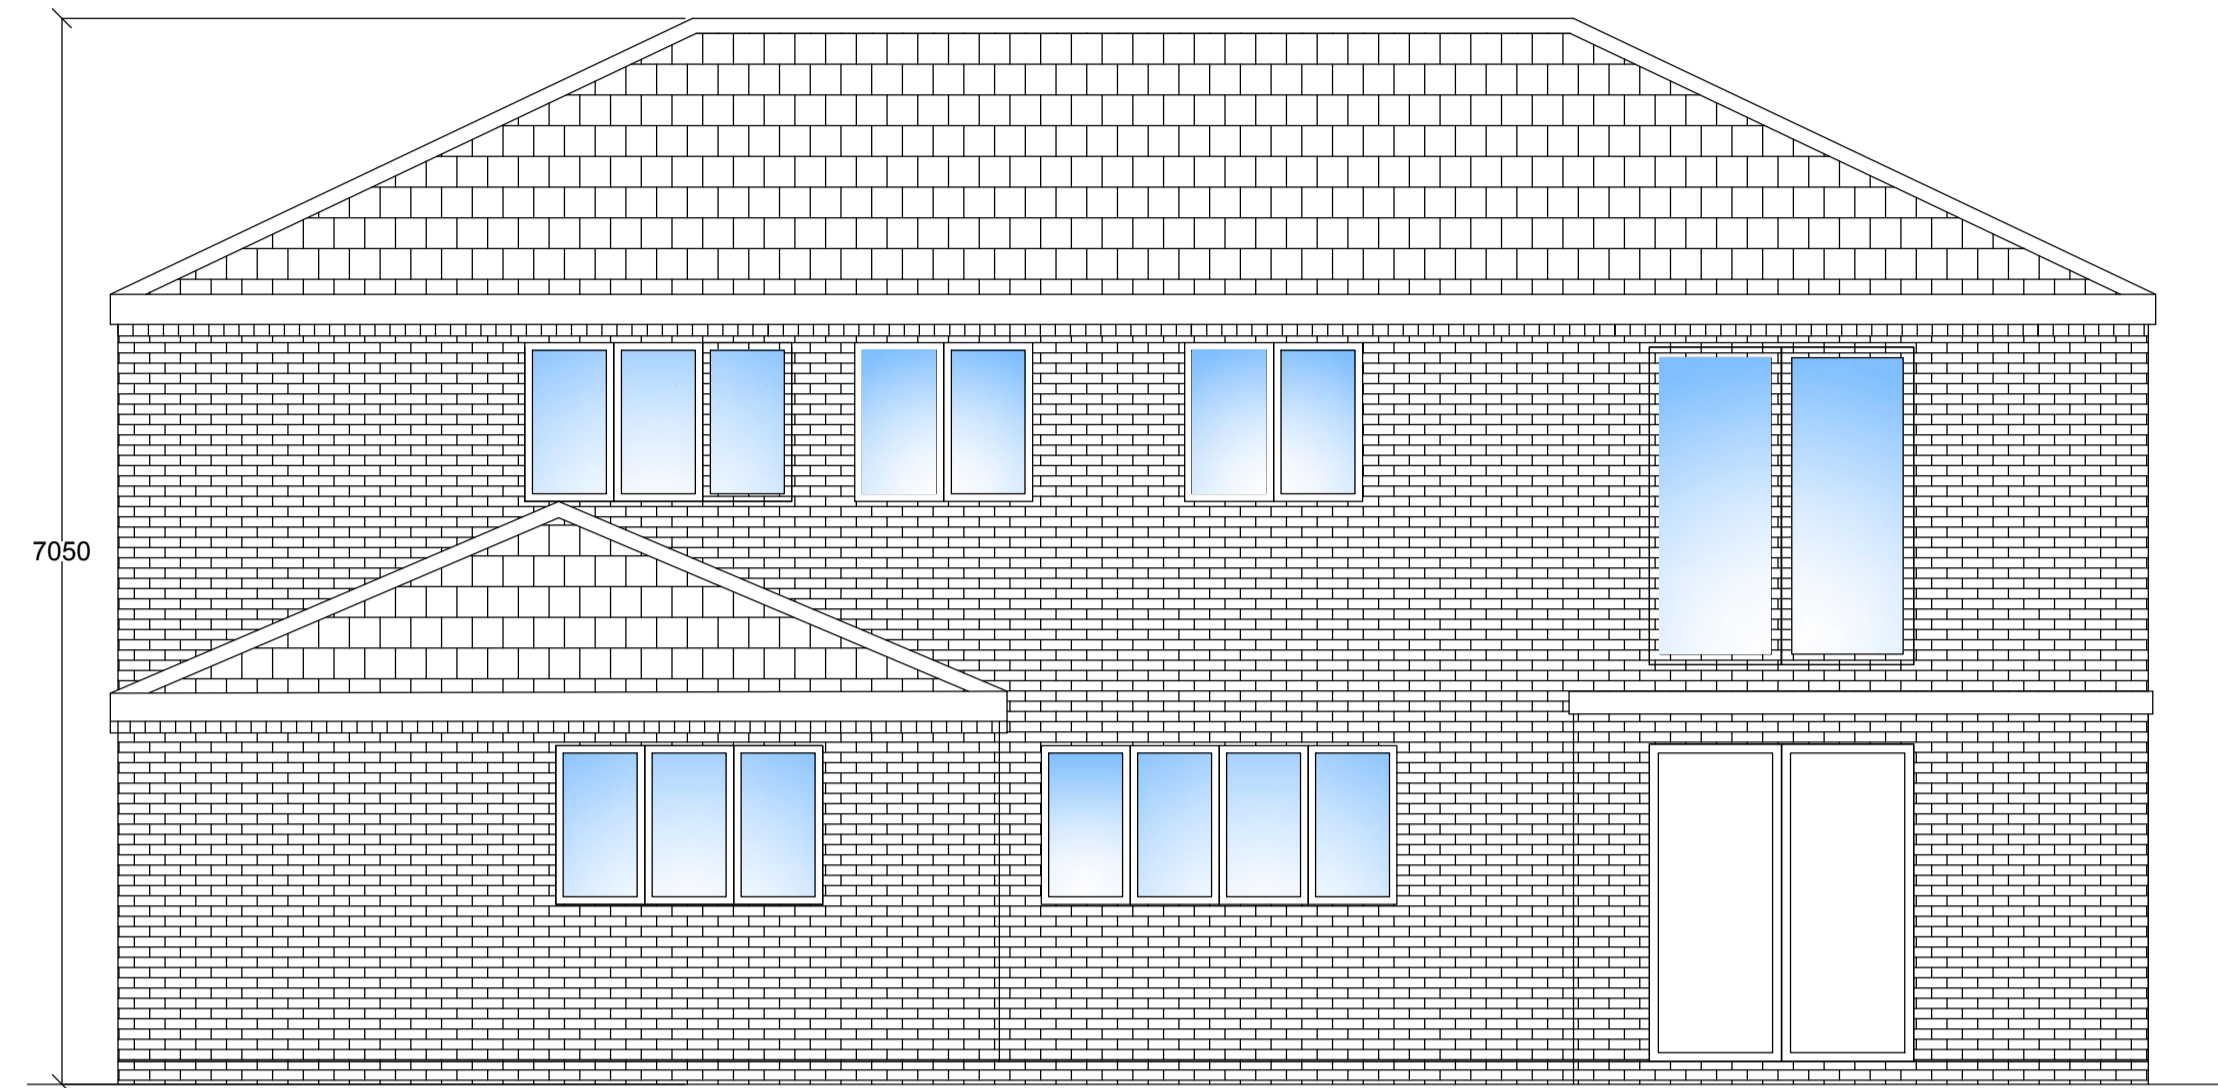


AS EXISTING RHS ELEVATION

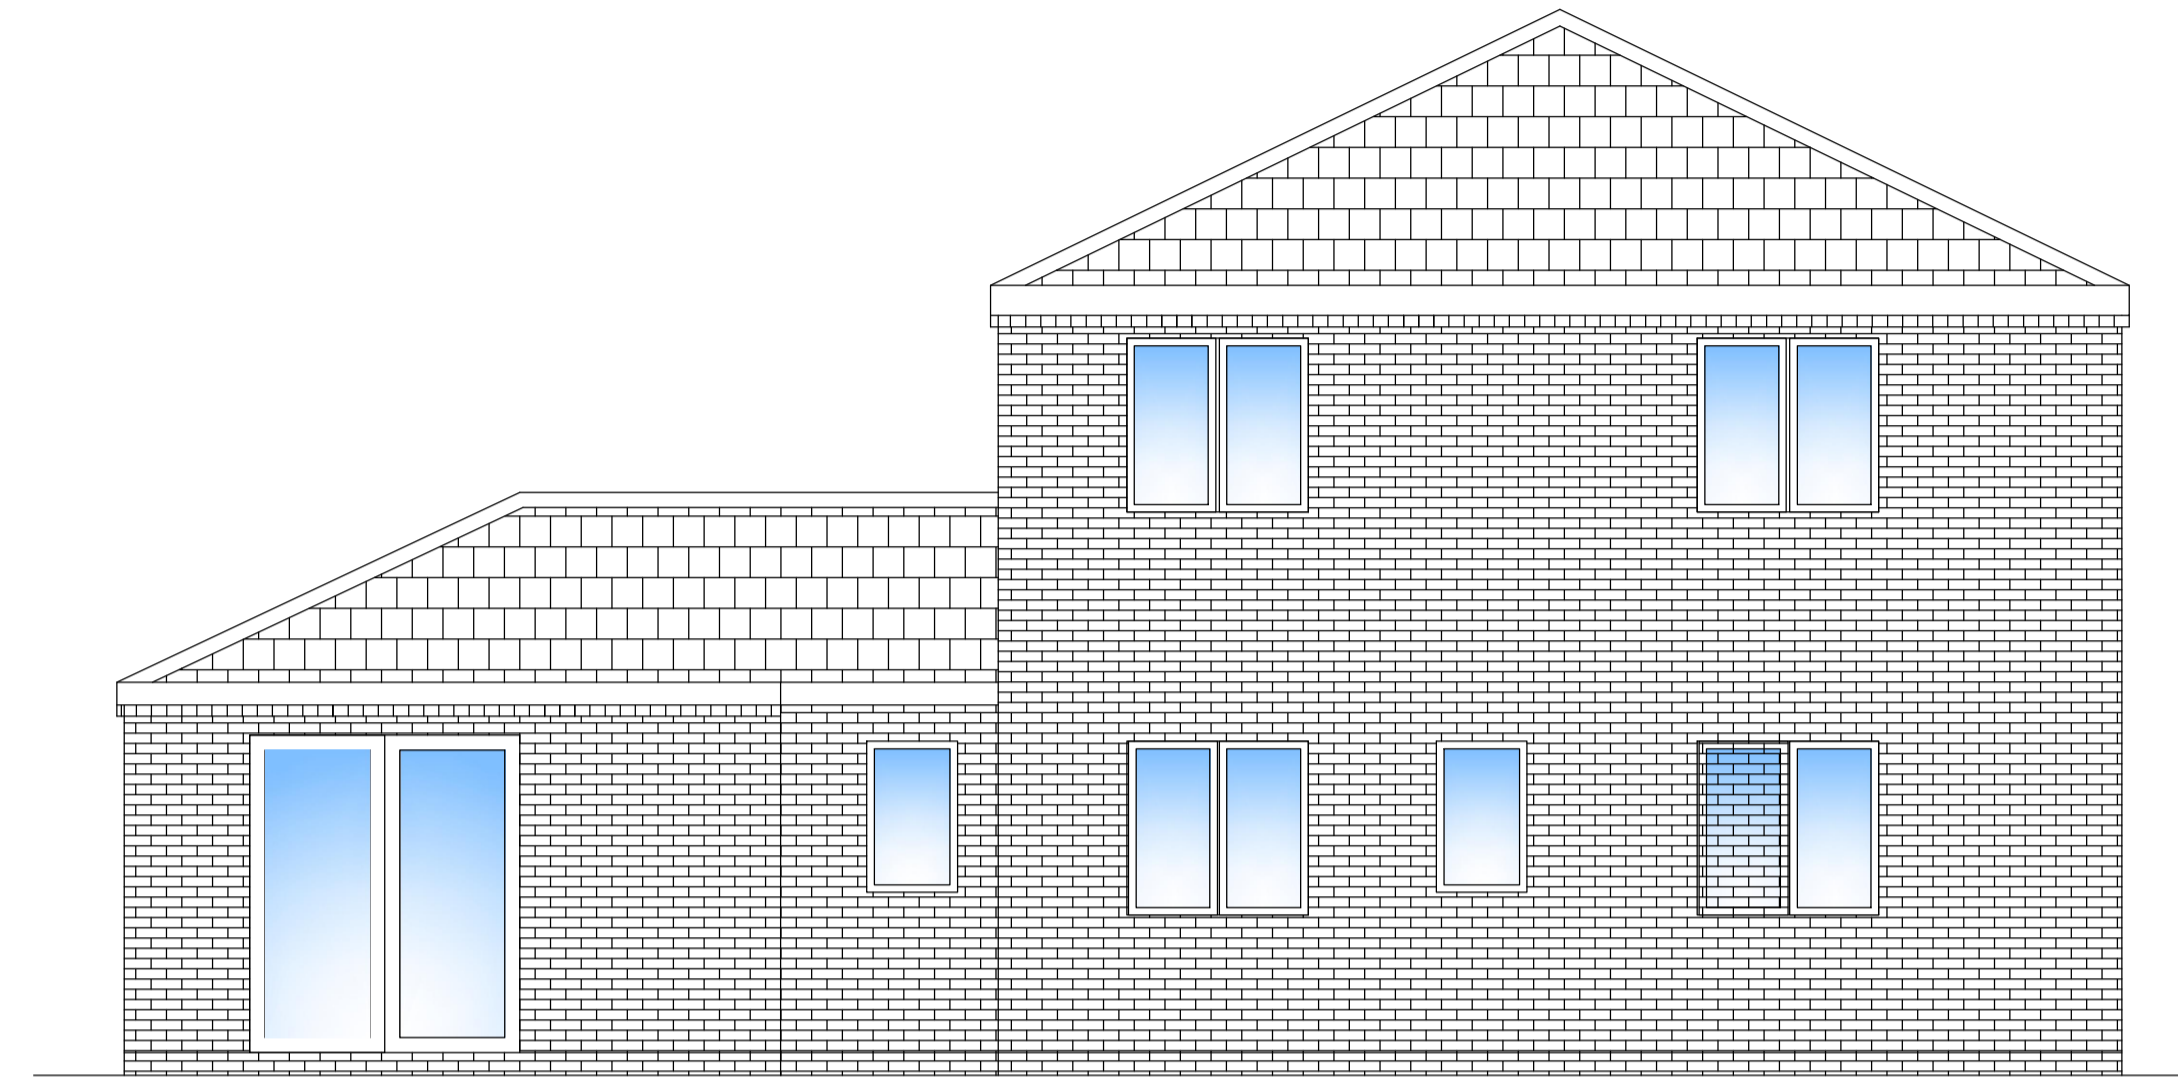

AS EXISTING REAR ELEVATION

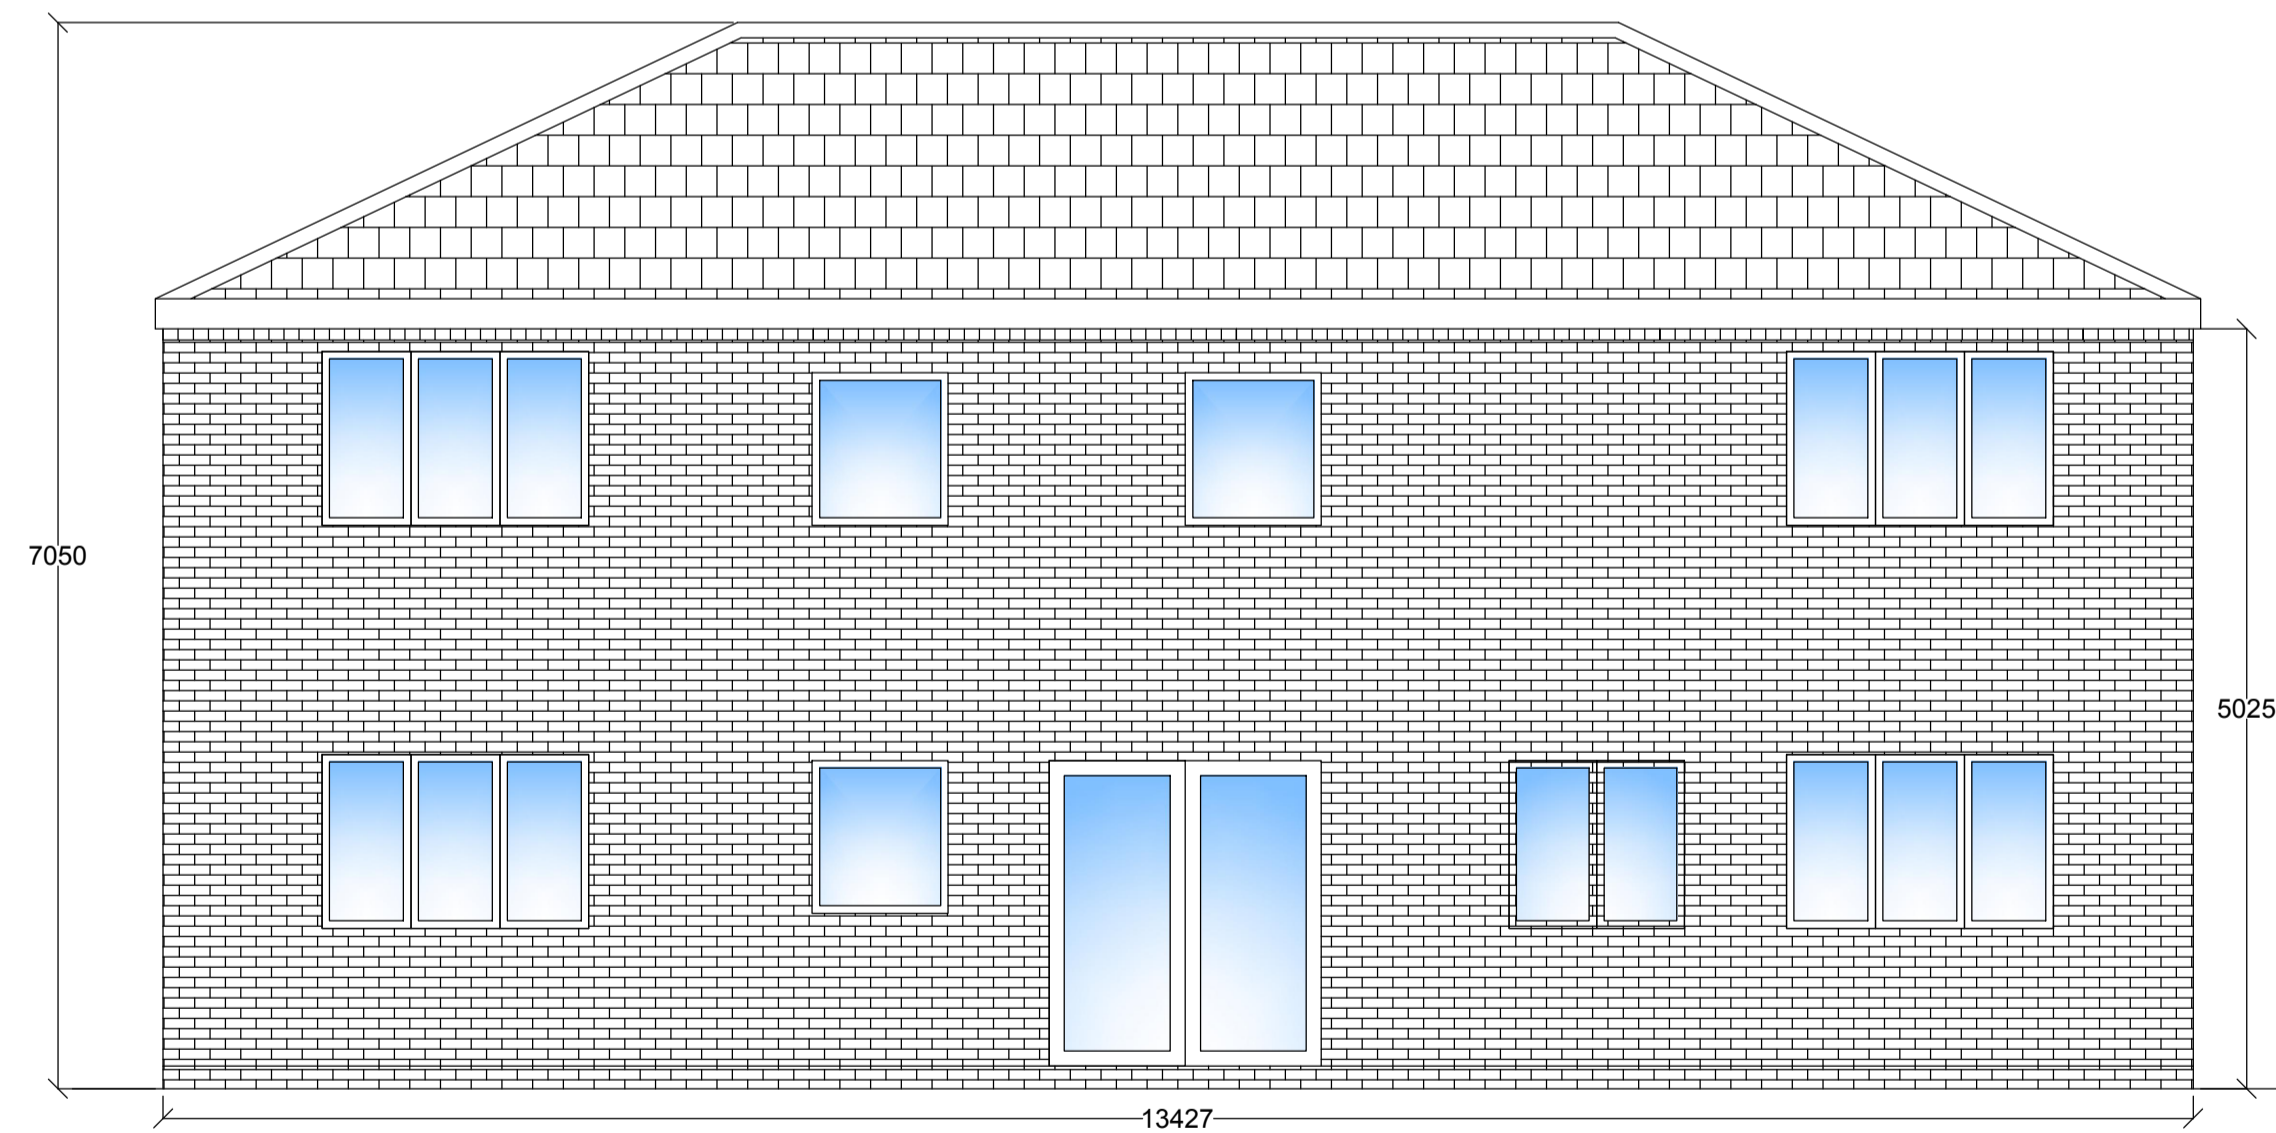

AS EXISTING LHS ELEVATION

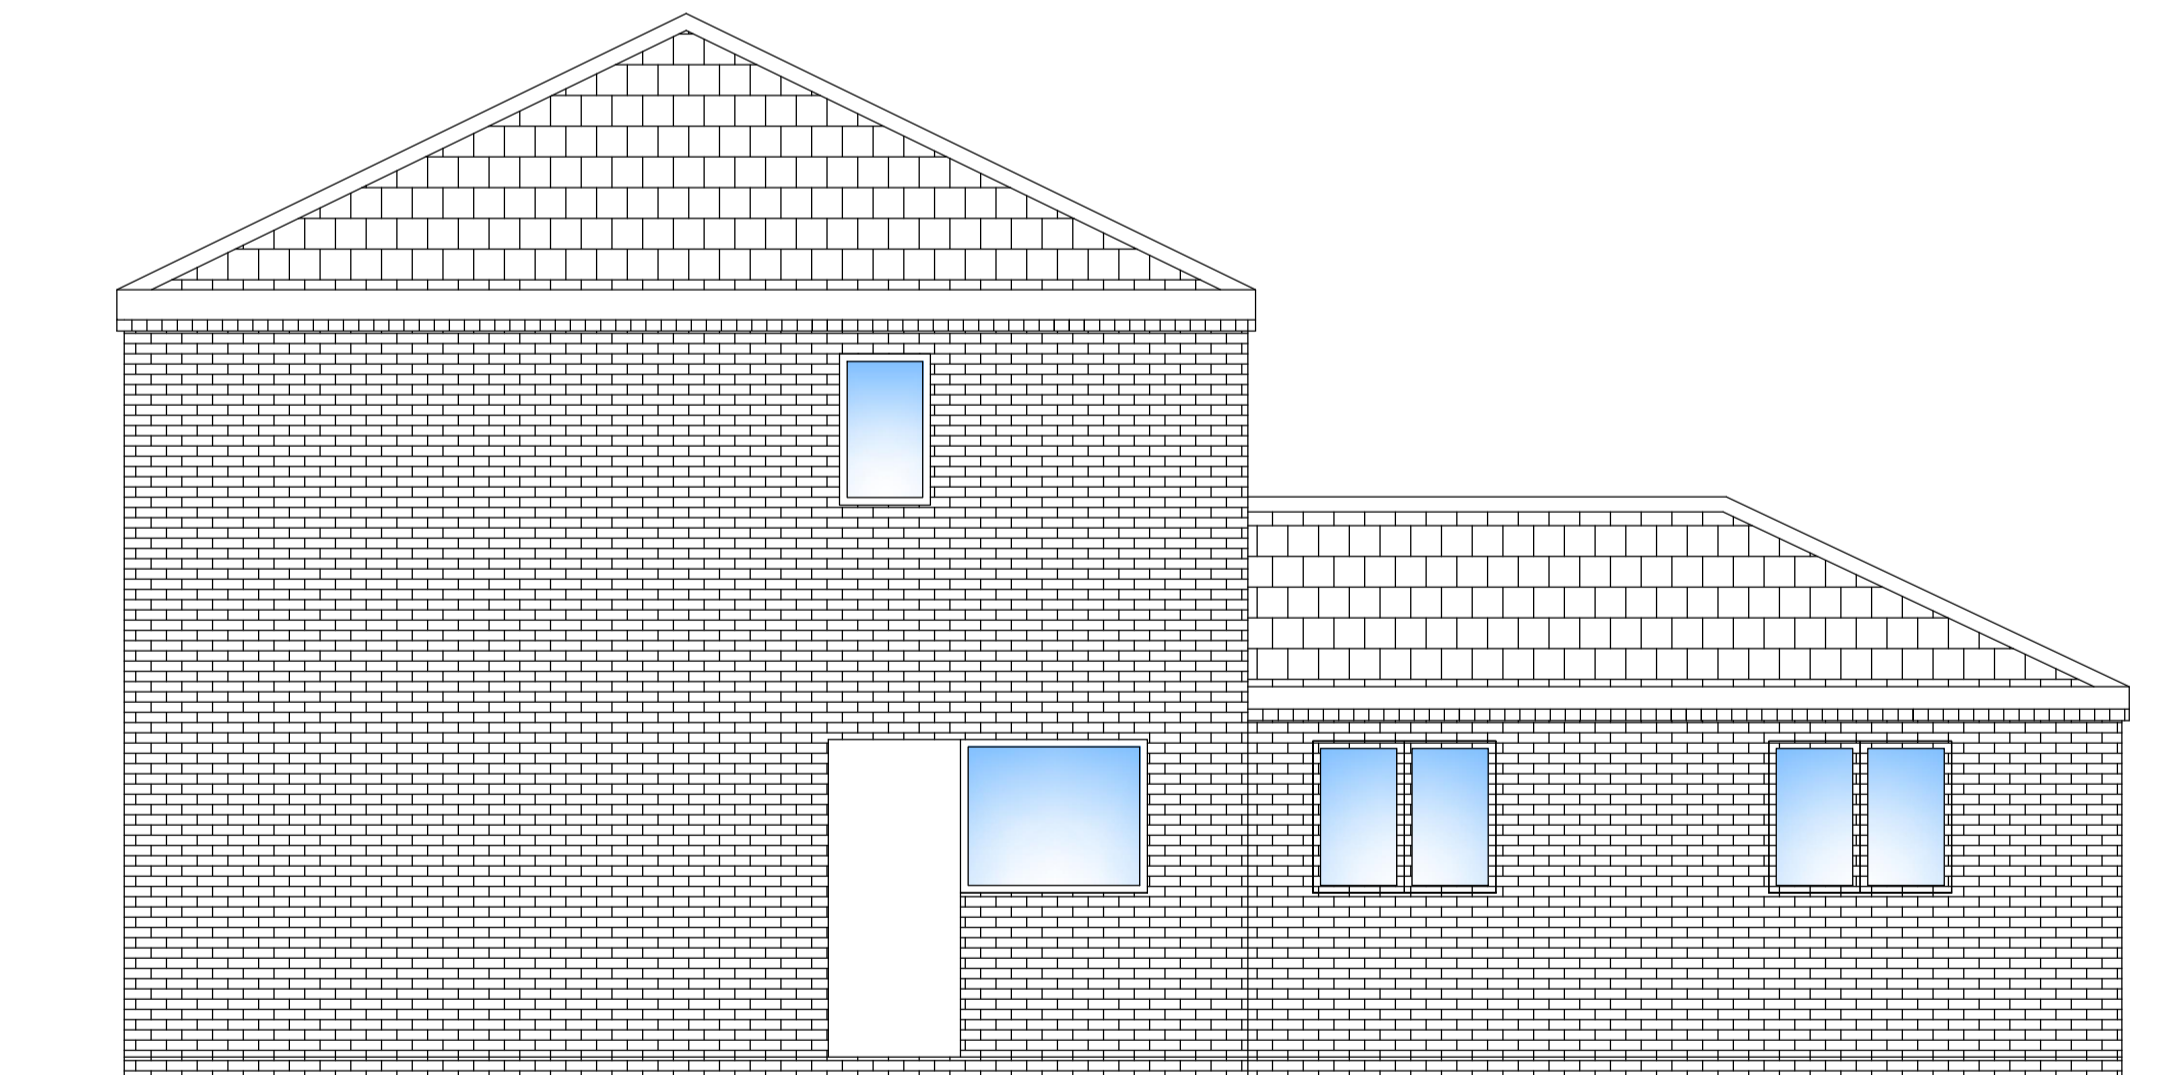

REVISION	DESCRIPTION	DATE
	PLANNING	28.05.22

SCALE	DRAWN	SIGNATURE	DATE
1:50	BC	BC	MAY 2022
ORIGINAL SIZE	CHECKED	APPROVED	DATE
A1	BC	BC	MAY 2022

This drawing is copyright and may not be reproduced or made use of unless expressly agreed by BRC Architectural

CLIENT
Mistral
Little Top Lane
Lound
Retford

PROJECT
Double Storey Side & Front Extension with Single Storey Extension to Rear

BRC Architectural Services
Tel: 07932 401 585
Email: brcarchitectural@gmail.com

TITLE
AS EXISTING ELEVATIONS

JOB NUMBER
MISTRAL

DRAWING NUMBER
MISTRAL.PL004