


Location Plan

Scale 1:1250

© Crown Copyright and database rights 2022

OS 100047474

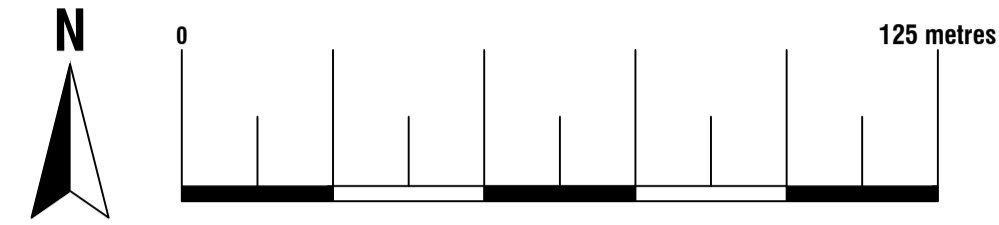


Existing Block Plan

Scale 1:500

© Crown Copyright and database rights 2022

OS 100047474

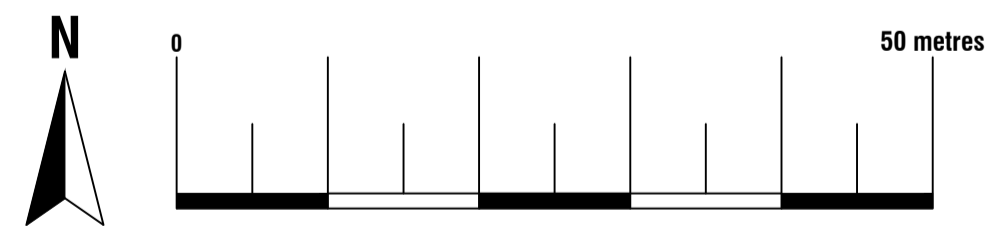


Proposed Block Plan

Scale 1:500

© Crown Copyright and database rights 2022

OS 100047474

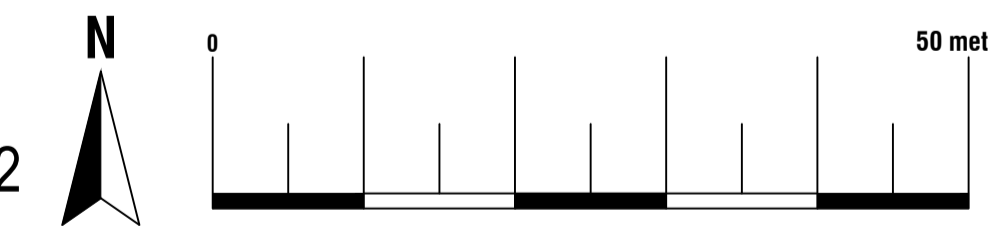


Arkiplan

74 Cardiff Road, CF15 7QE • Enquiries@ArkiPlan.co.uk

Site	Lakeside, Newstead Abbey Park, Nottingham NG15 8GE	Date	09.12.2022
		Sheet	22-2378 D01 REV 2
		Job	New Extension
		Scale	As Shown@A1
Title Number	NT292032	Title	As Shown

Symbol Key:

- - - - - Demolished
- - - - - Details above

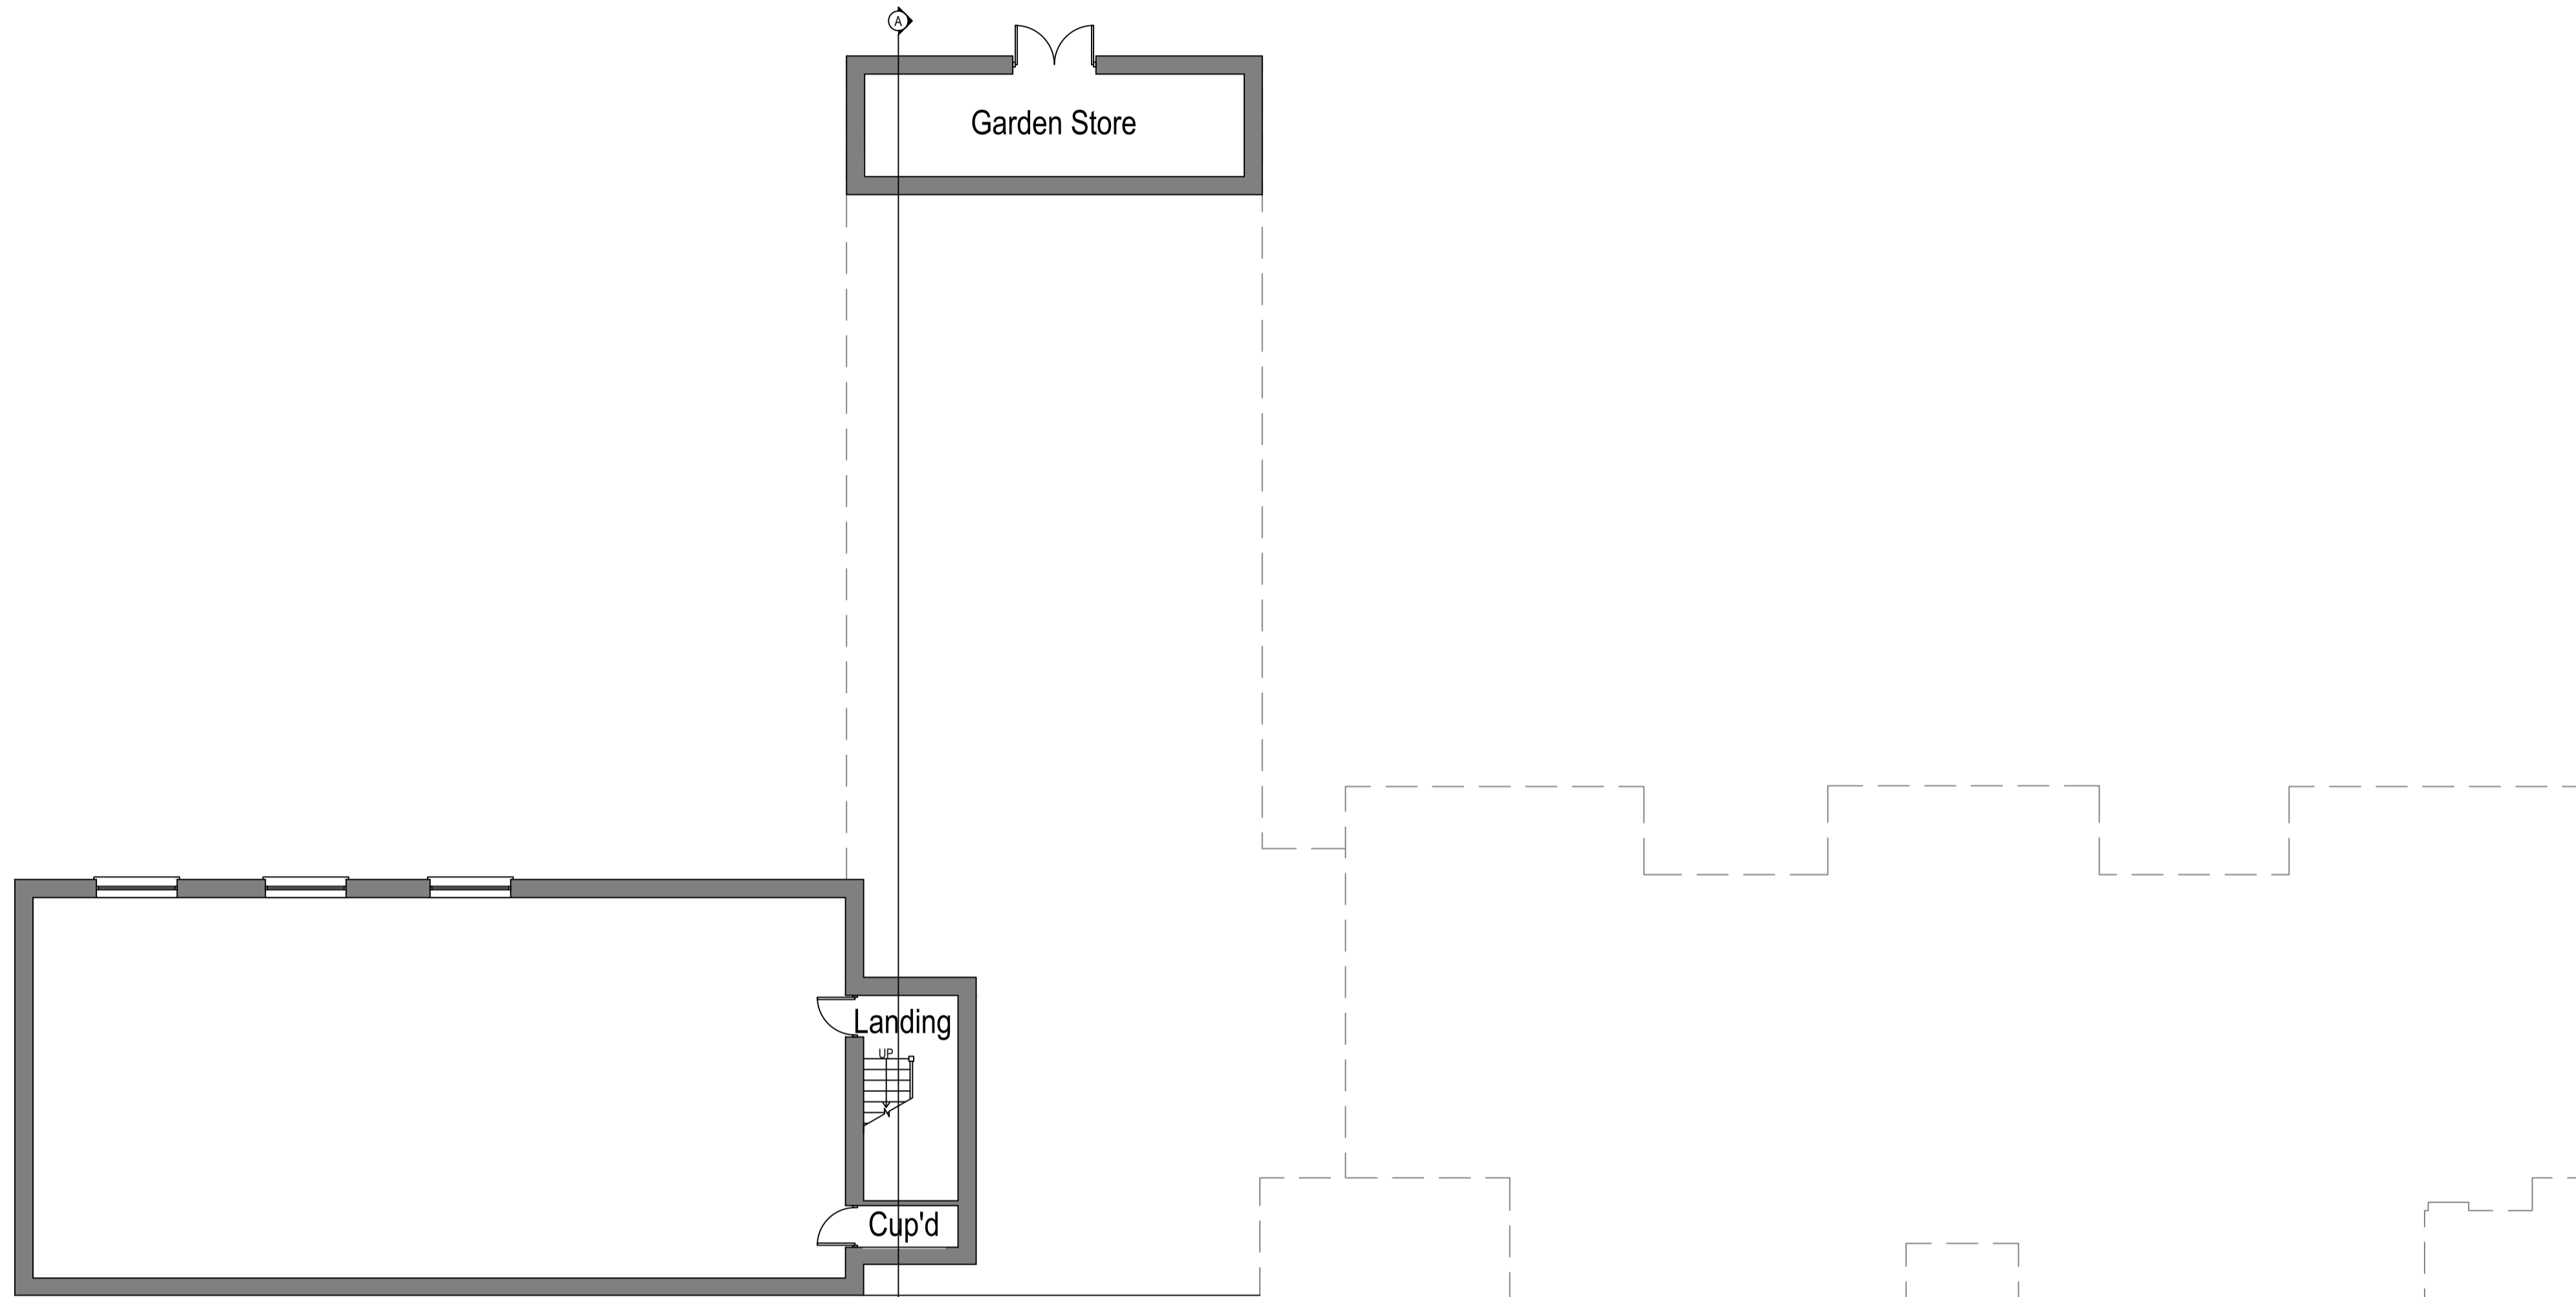


Area ca. 141.06 m²
Store Area ca. 16.27m²


Proposed Basement Plan
Scale 1:100



74 Cardiff Road, CF15 7QE • Enquiries@ArkiPlan.co.uk

Site	Lakeside, Newstead Abbey Park, Nottingham NG15 8GE	Date	09.12.2022
		Sheet	22-2378 D02 REV 2
		Job	New Extension
		Scale	As Shown@A1
Title Number	NT292032	Title	As Shown

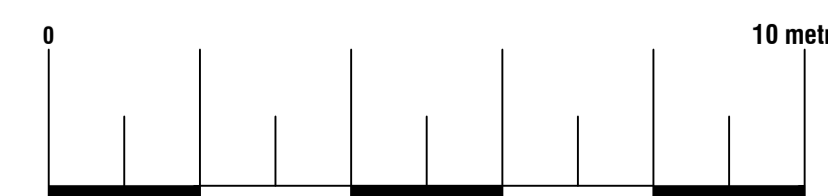

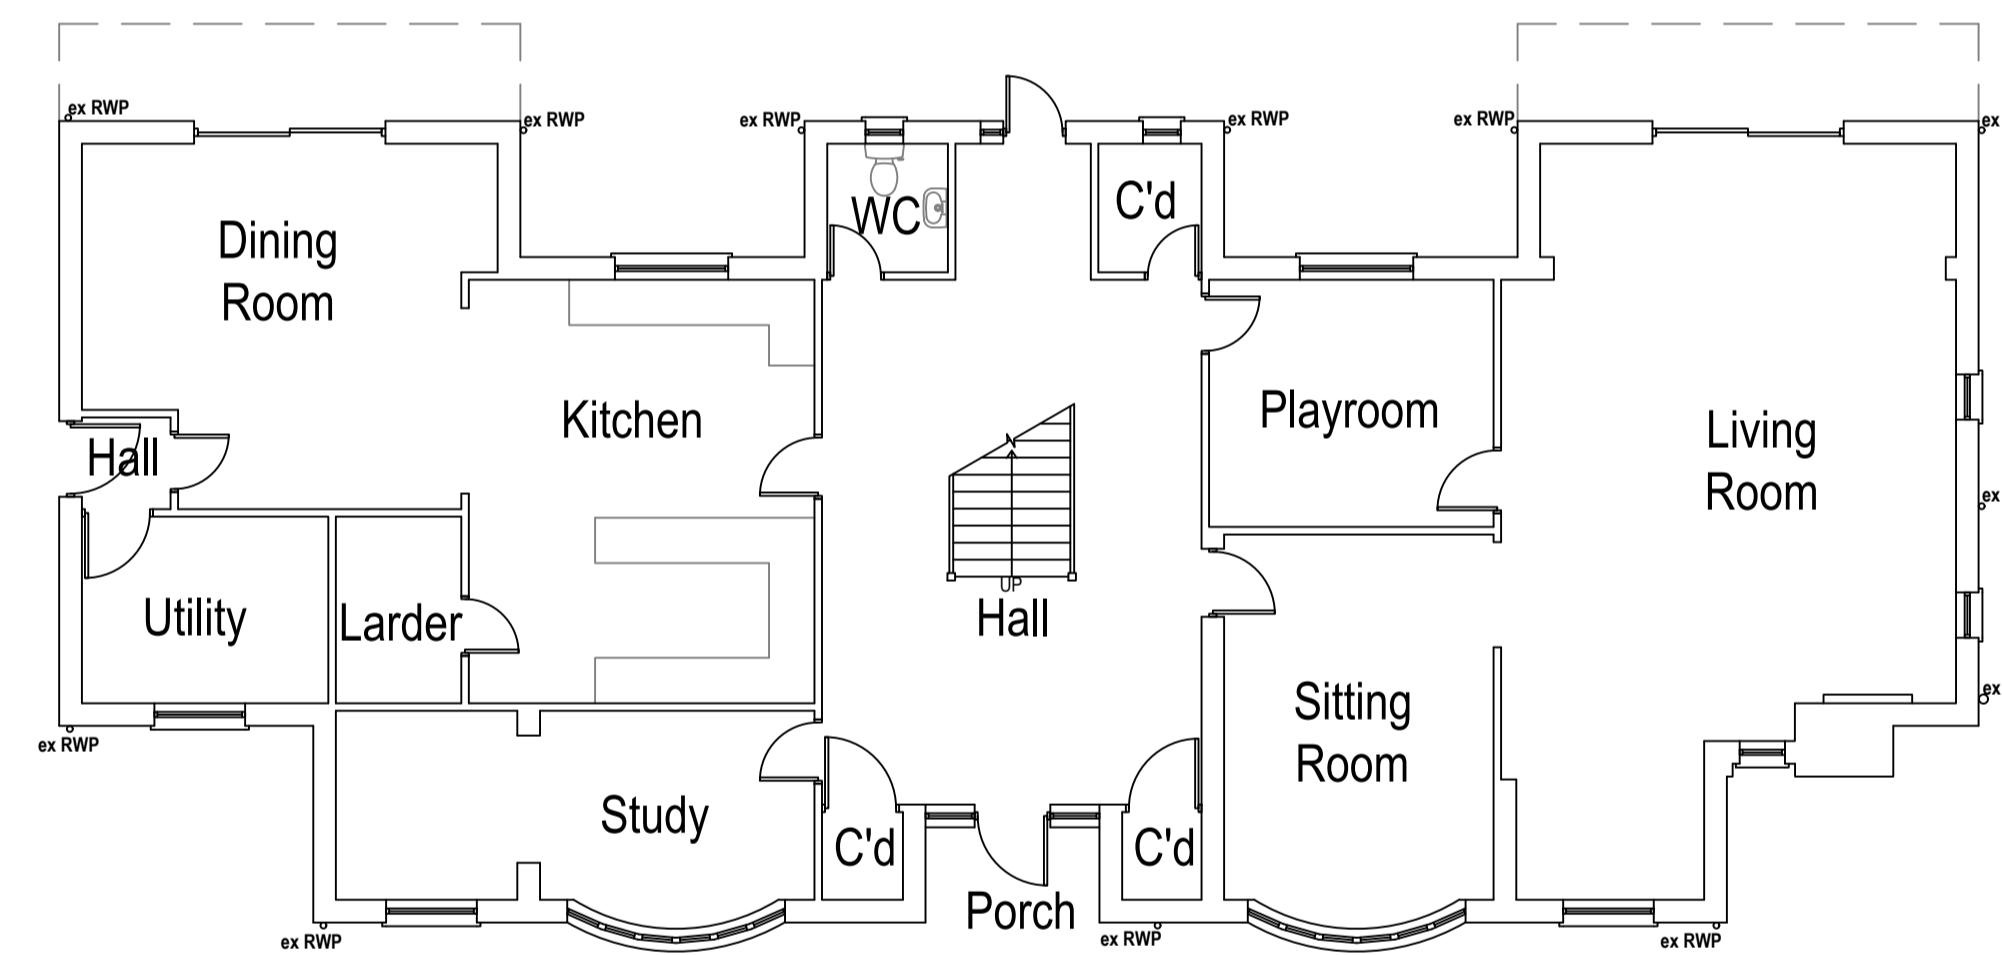

Existing Ground Floor Plan


Scale 1:100

Area ca. 211.54 m²




74 Cardiff Road, CF15 7QE • Enquiries@ArkiPlan.co.uk

Site	Lakeside, Newstead Abbey Park, Nottingham NG15 8GE	Date	09.12.2022
		Sheet	22-2378 D03 REV 2
		Job	New Extension
		Scale	As Shown@A1
Title Number	NT292032	Title	As Shown

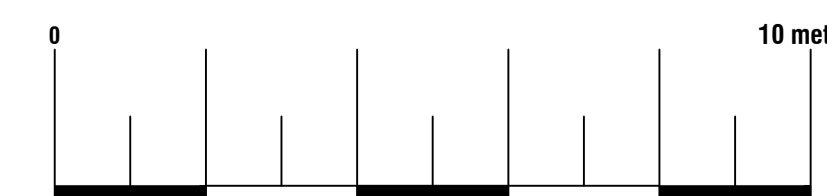

Symbol Key:

- - - - - Demolished
- - - - - Details above

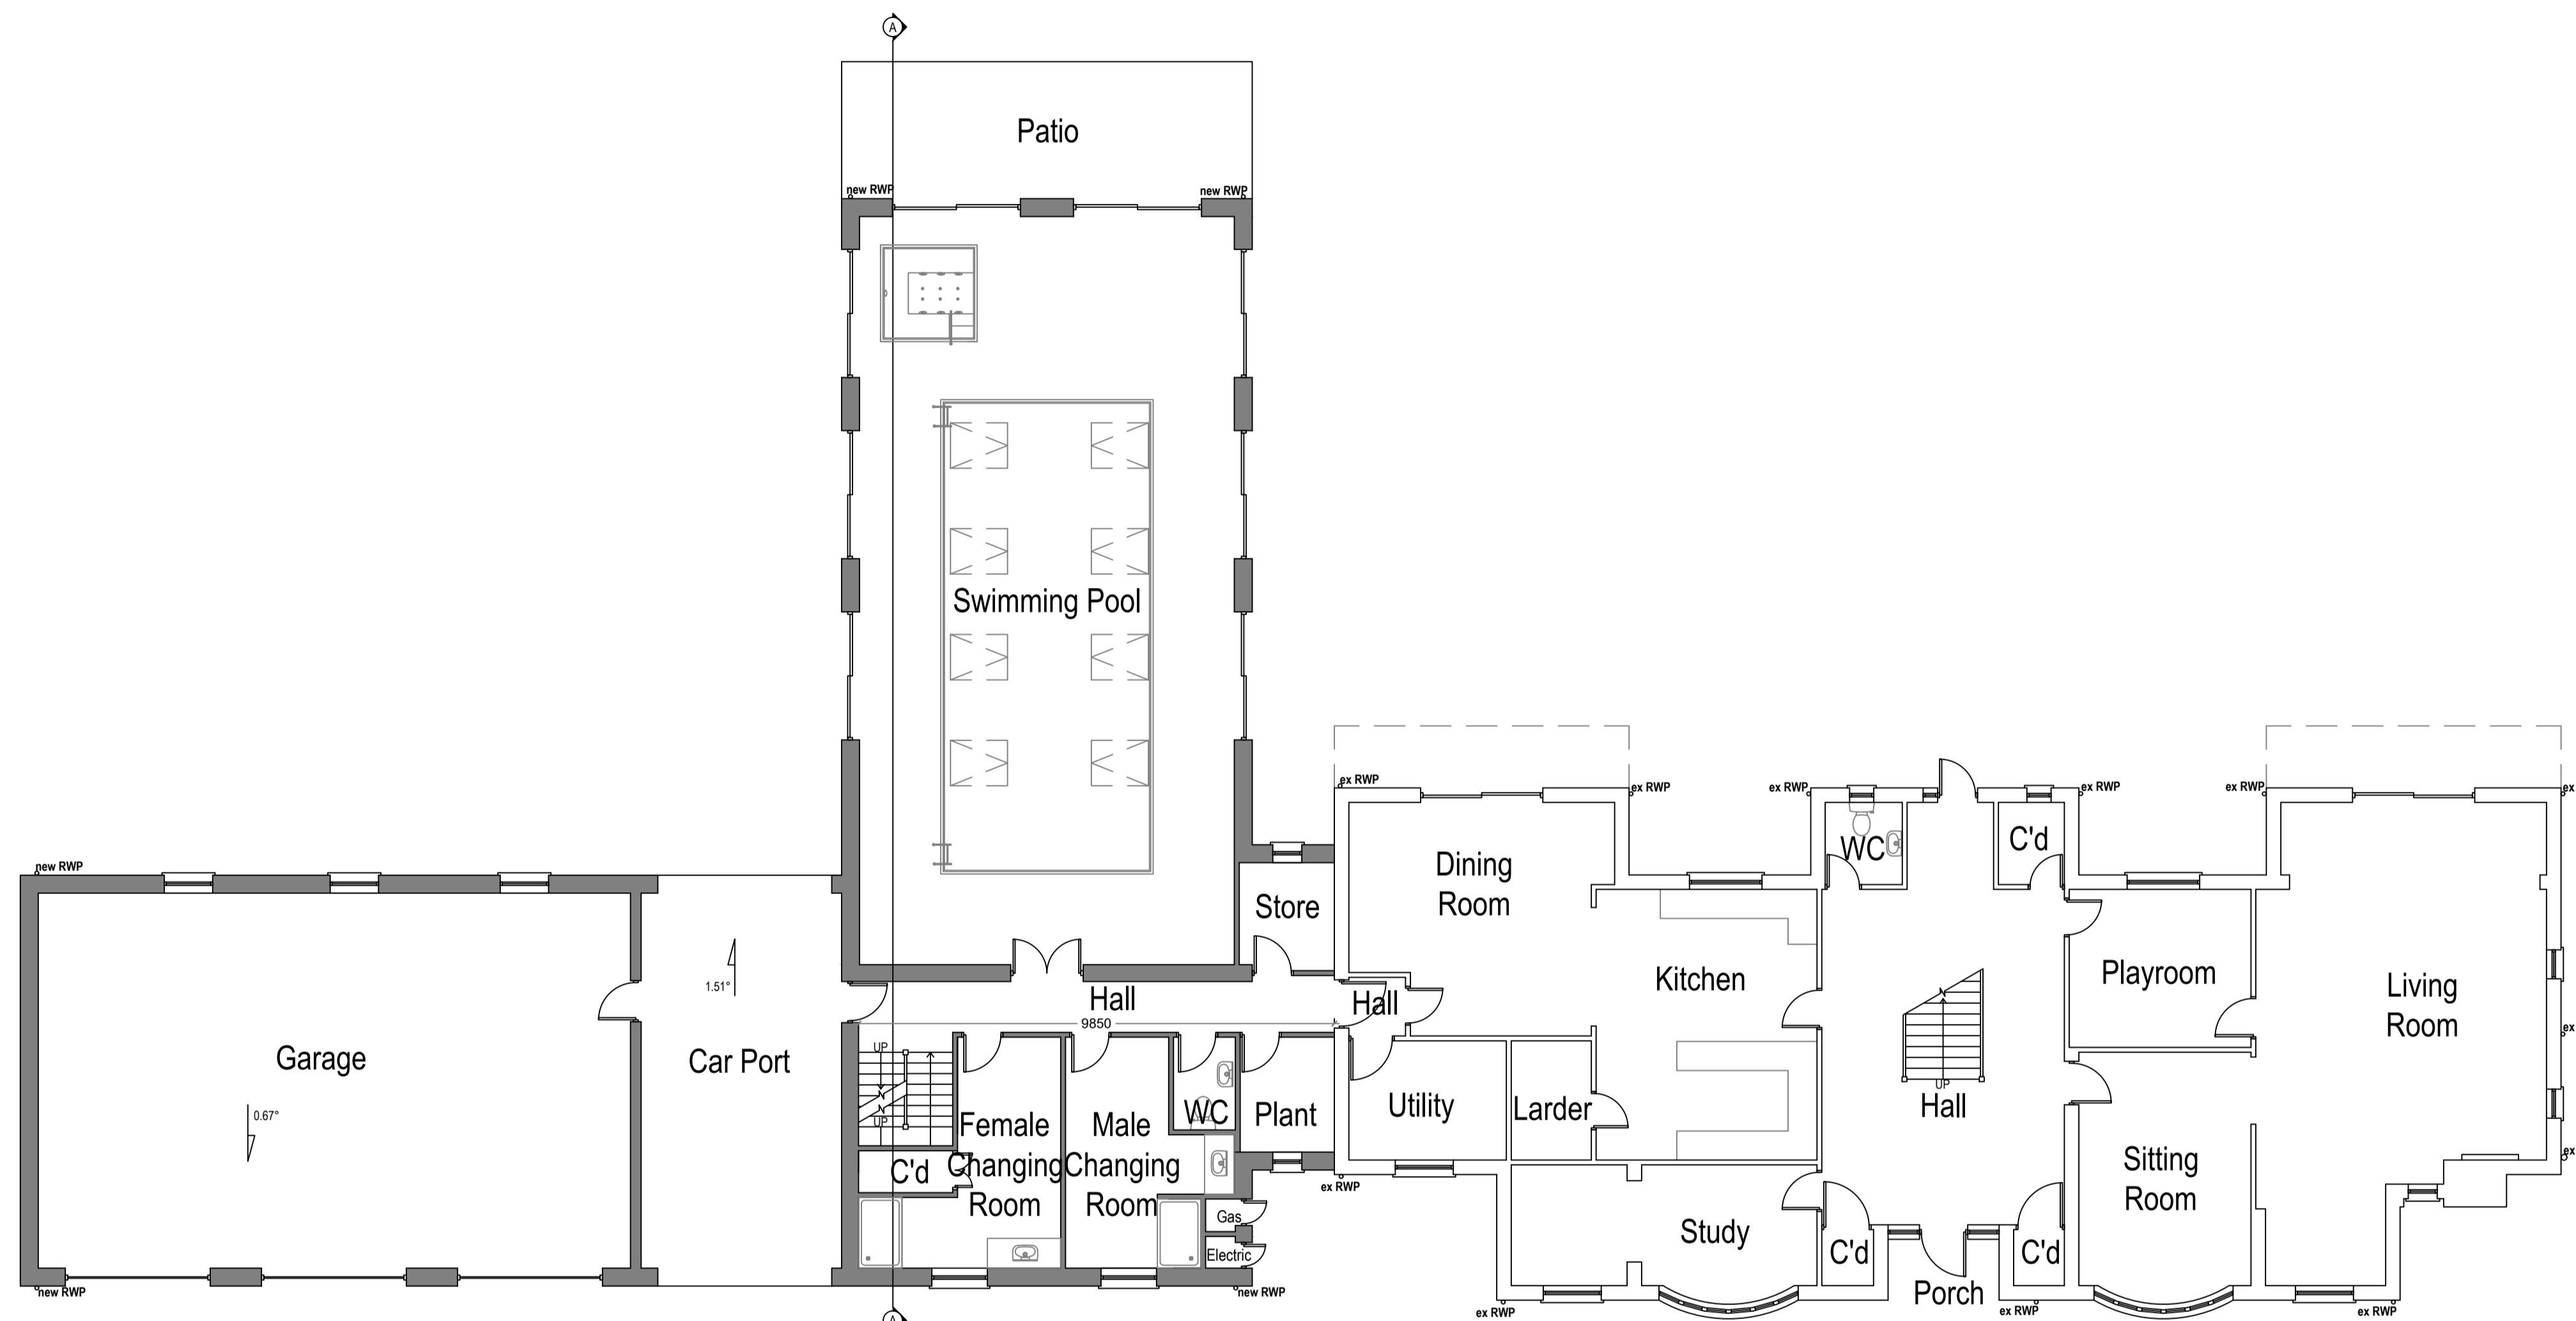

Additional Floor Area 95.13 m²


Additional Floor Area 181.63 m²


Proposed Ground Floor Plan
Scale 1:100



74 Cardiff Road, CF15 7QE • Enquiries@ArkiPlan.co.uk

Site	Lakeside, Newstead Abbey Park, Nottingham NG15 8GE	Date	09.12.2022
		Sheet	22-2378 D04 REV 2
		Job	New Extension
		Scale	As Shown@A1
Title Number	NT292032	Title	As Shown

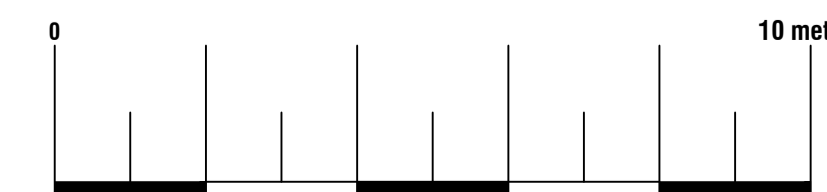

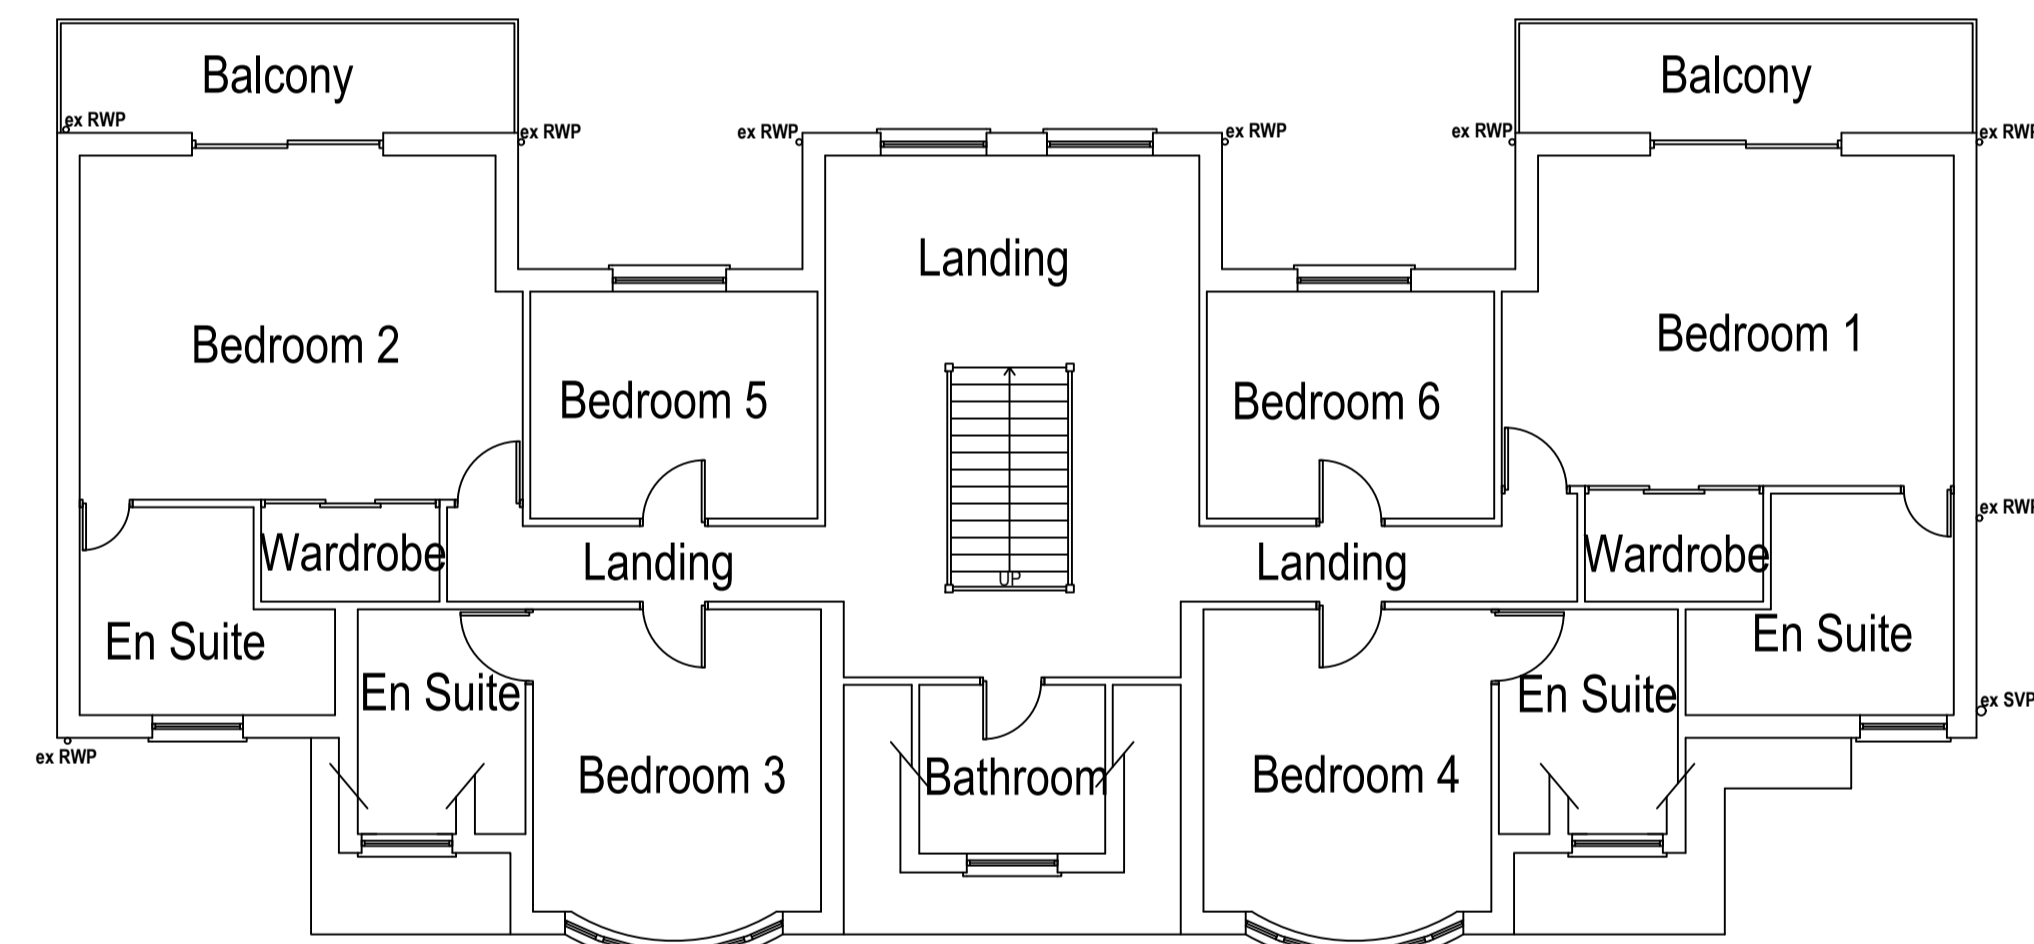

Existing First Floor Plan


Scale 1:100

Area ca. 197.98 m²




74 Cardiff Road, CF15 7QE • Enquiries@ArkiPlan.co.uk

Site	Lakeside, Newstead Abbey Park, Nottingham NG15 8GE	Date	09.12.2022
		Sheet	22-2378 D05 REV 2
		Job	New Extension
		Scale	As Shown@A1
Title Number	NT292032	Title	As Shown

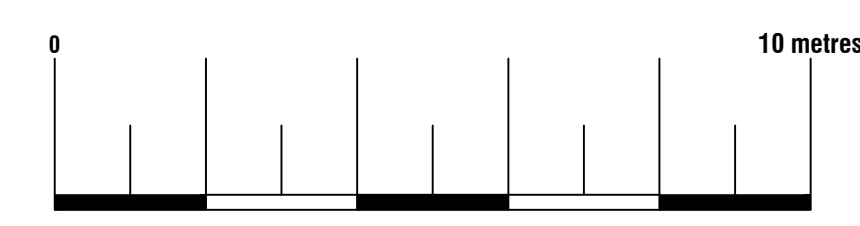

Symbol Key:

- - - - - Demolished
- - - - - Details above

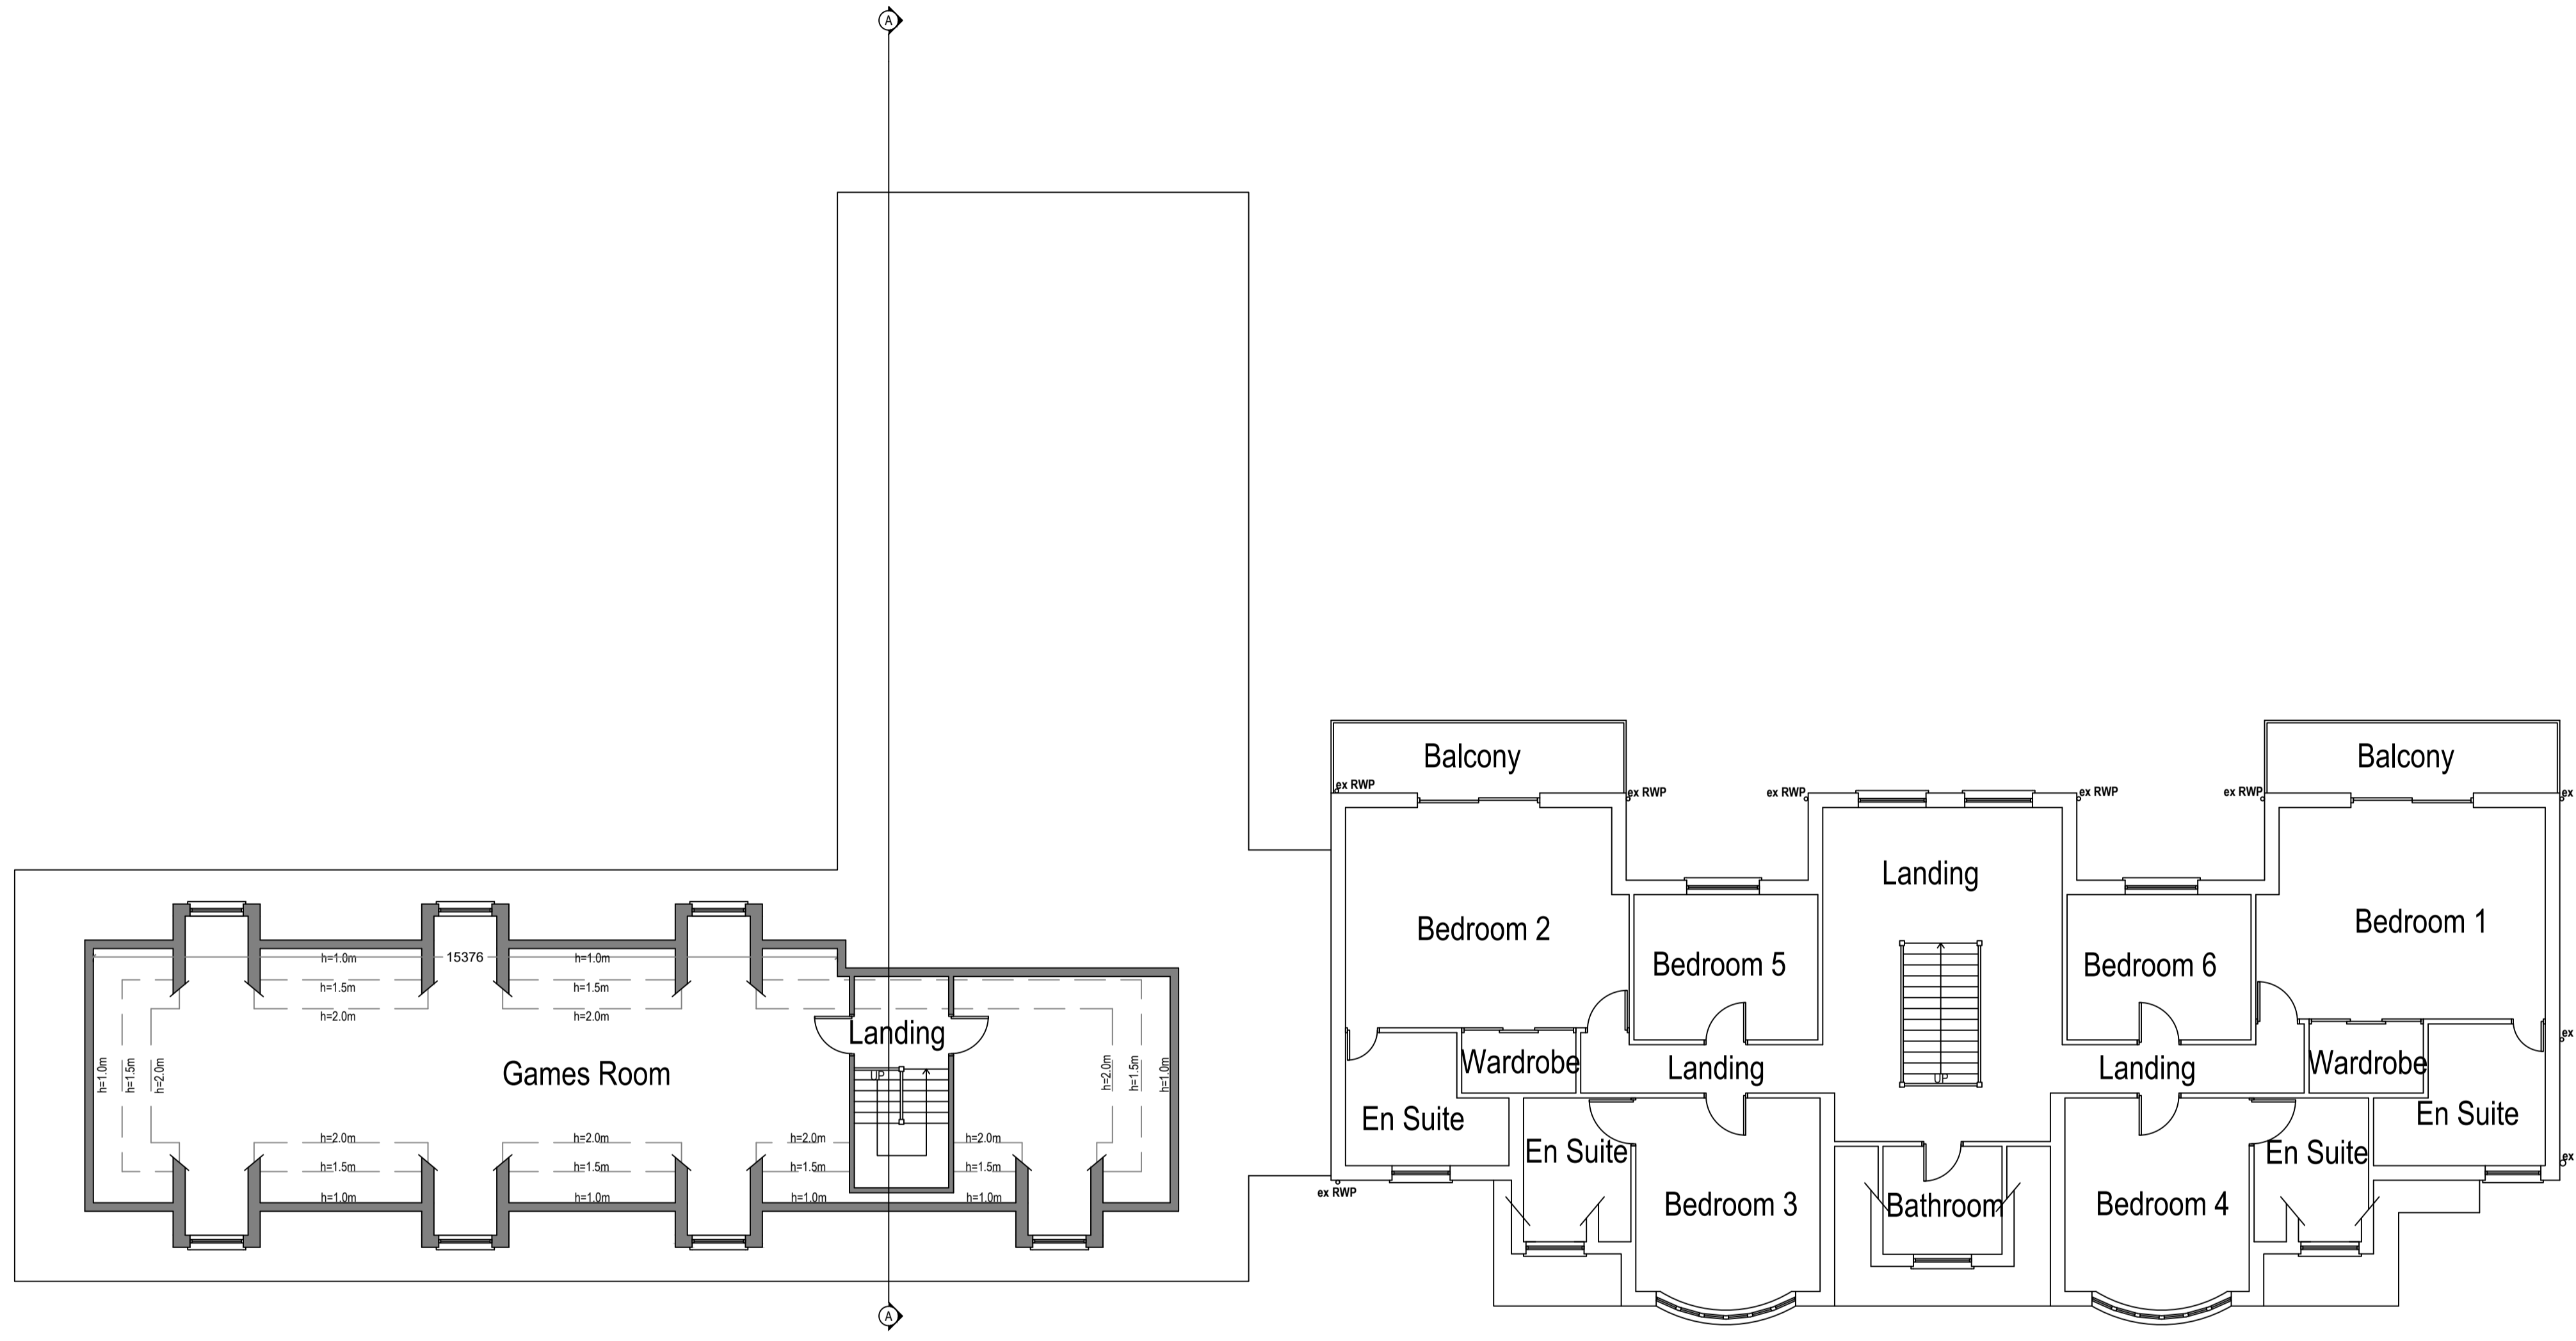


Additional Area 95.36 m²


Proposed First Floor Plan
Scale 1:100




74 Cardiff Road, CF15 7QE • Enquiries@ArkiPlan.co.uk

Site	Lakeside, Newstead Abbey Park, Nottingham NG15 8GE	Date	09.12.2022
		Sheet	22-2378 D06 REV 2
		Job	New Extension
		Scale	As Shown@A1
Title Number	NT292032	Title	As Shown

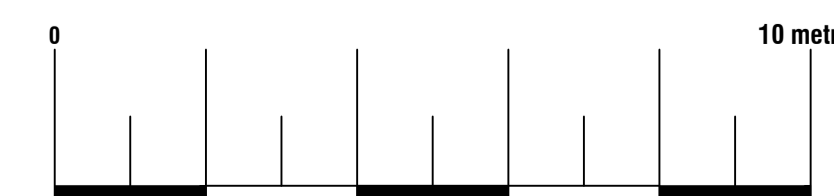

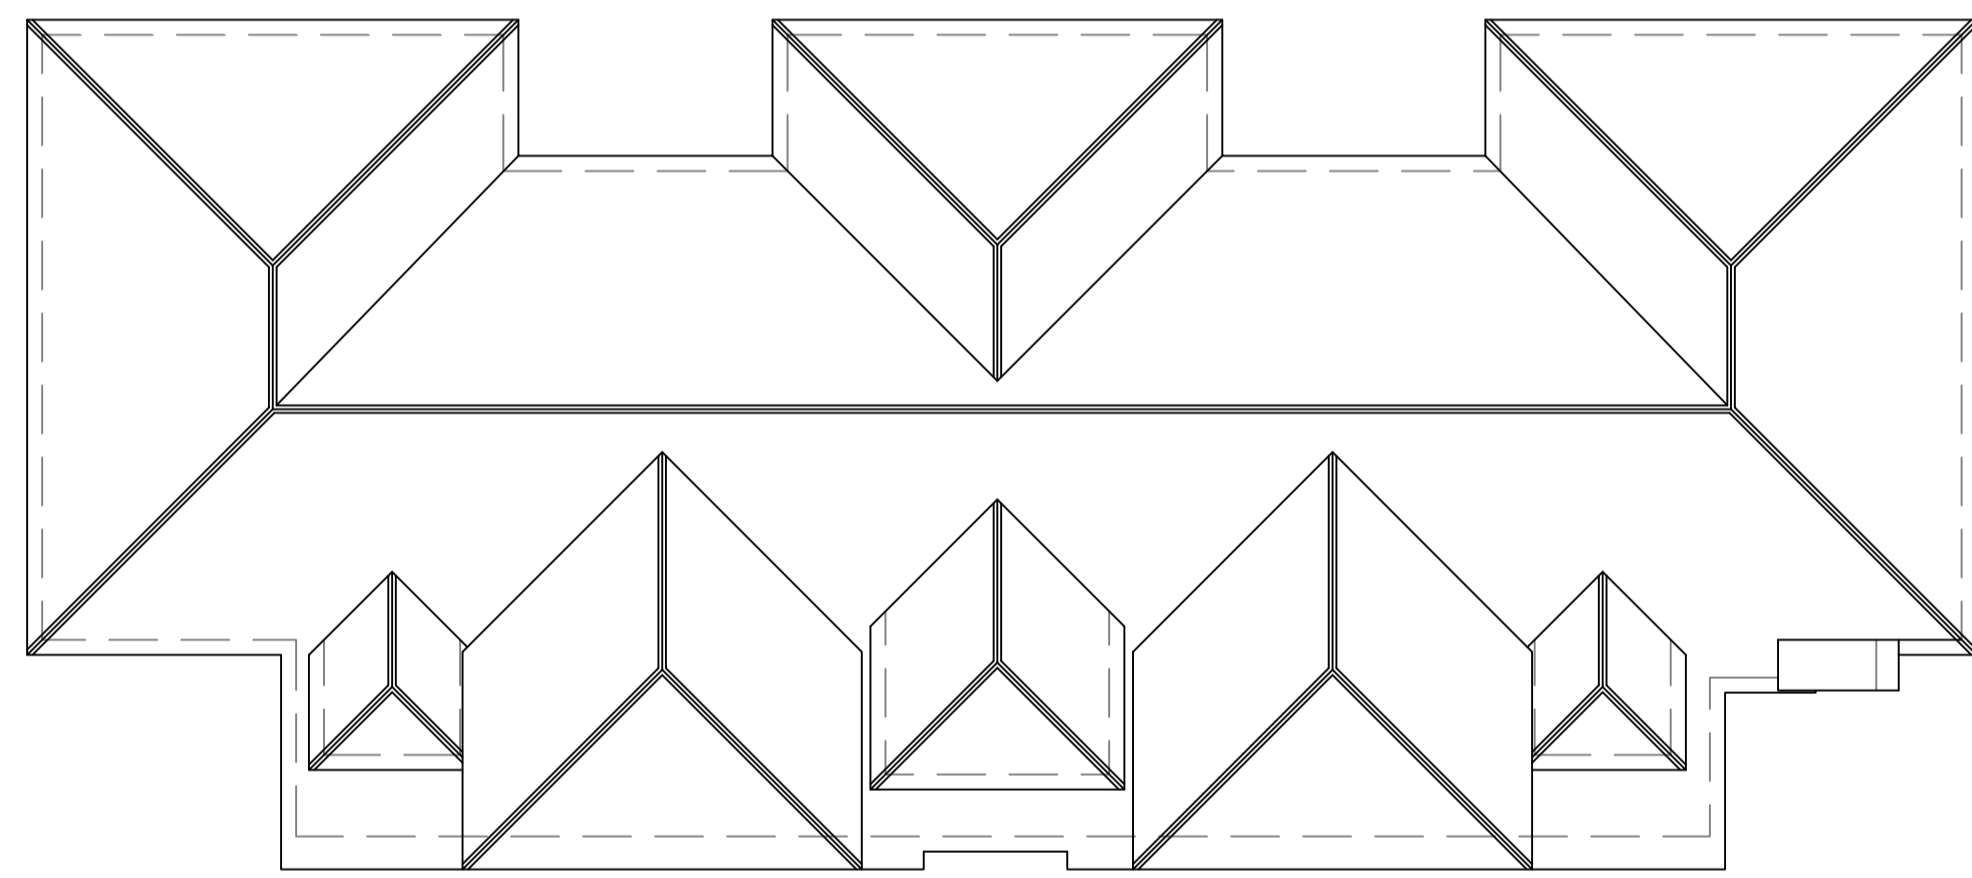

Existing Roof Plan
Scale 1:100

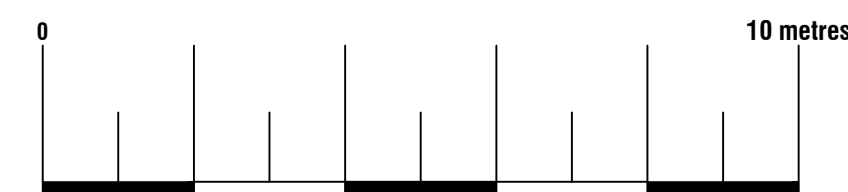


Arkiplan

74 Cardiff Road, CF15 7QE • Enquiries@ArkiPlan.co.uk


Site	Lakeside, Newstead Abbey Park, Nottingham NG15 8GE	Date	09.12.2022
		Sheet	22-2378 D07 REV 2
		Job	New Extension
Title Number	NT292032	Scale	As Shown@A1
		Title	As Shown

Symbol Key:

- - - - - Demolished
- - - - - Details above

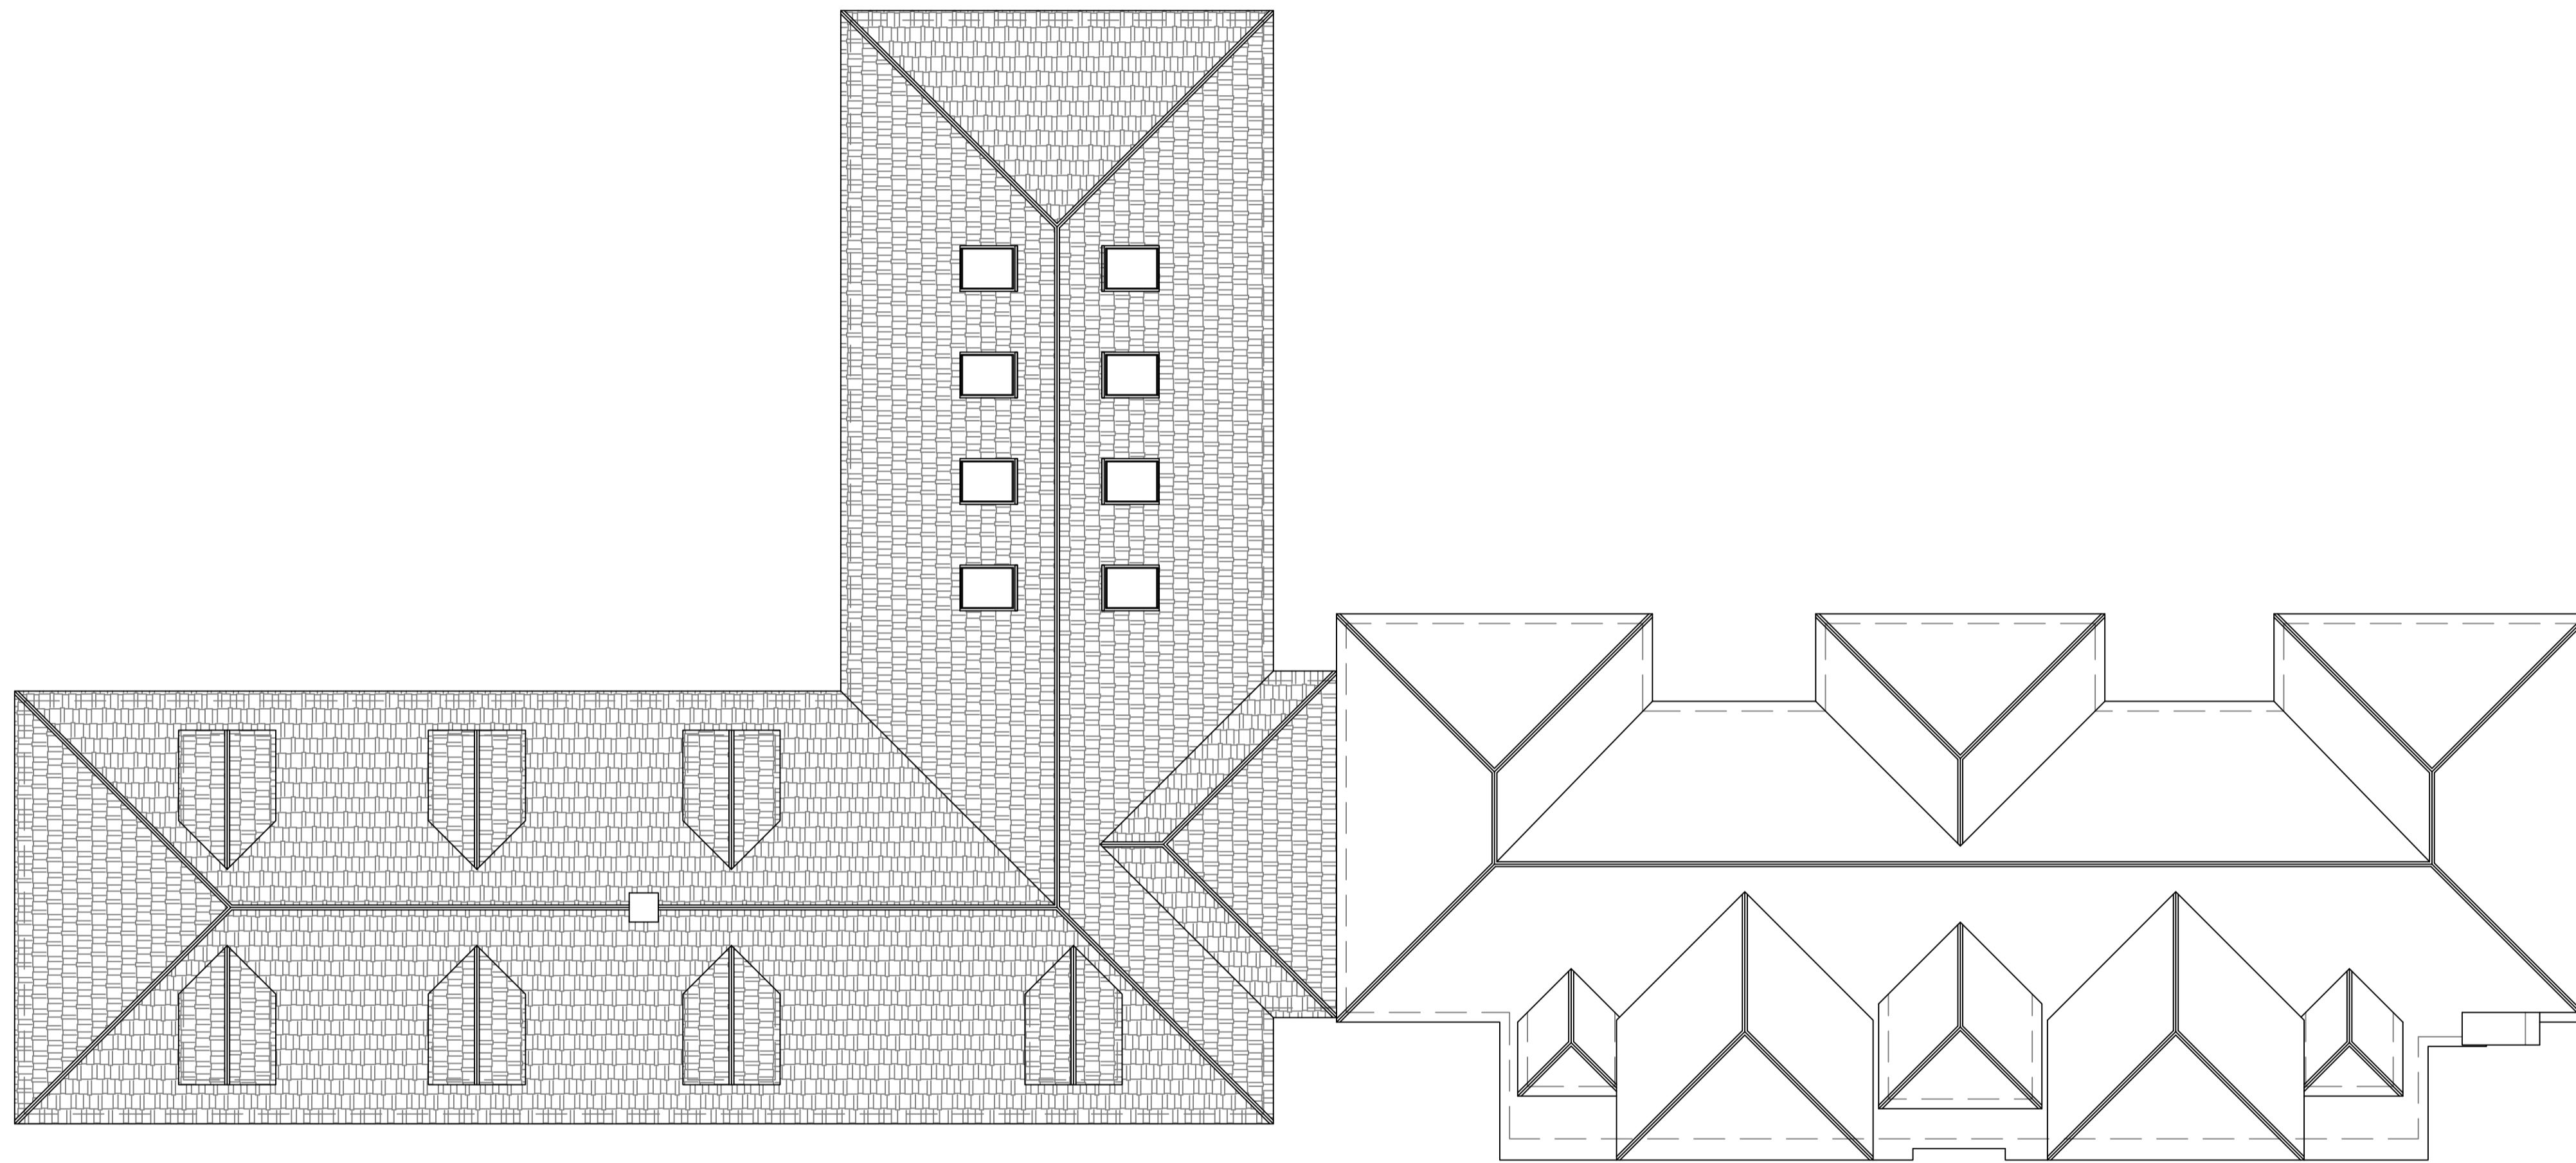

Proposed Roof Plan
Scale 1:100

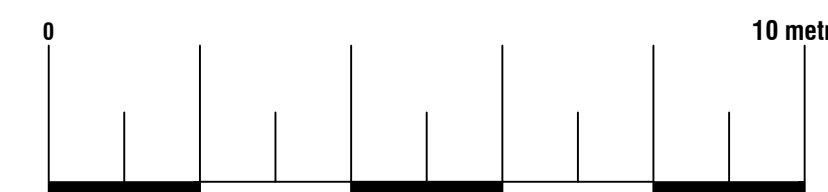

Arkiplan

74 Cardiff Road, CF15 7QE • Enquiries@ArkiPlan.co.uk


Site	Lakeside, Newstead Abbey Park, Nottingham NG15 8GE	Date	09.12.2022
		Sheet	22-2378 D08 REV 2
		Job	New Extension
		Scale	As Shown@A1
Title Number	NT292032	Title	As Shown



Existing Northeast Elevation
Scale 1:100




Existing Southwest Elevation
Scale 1:100

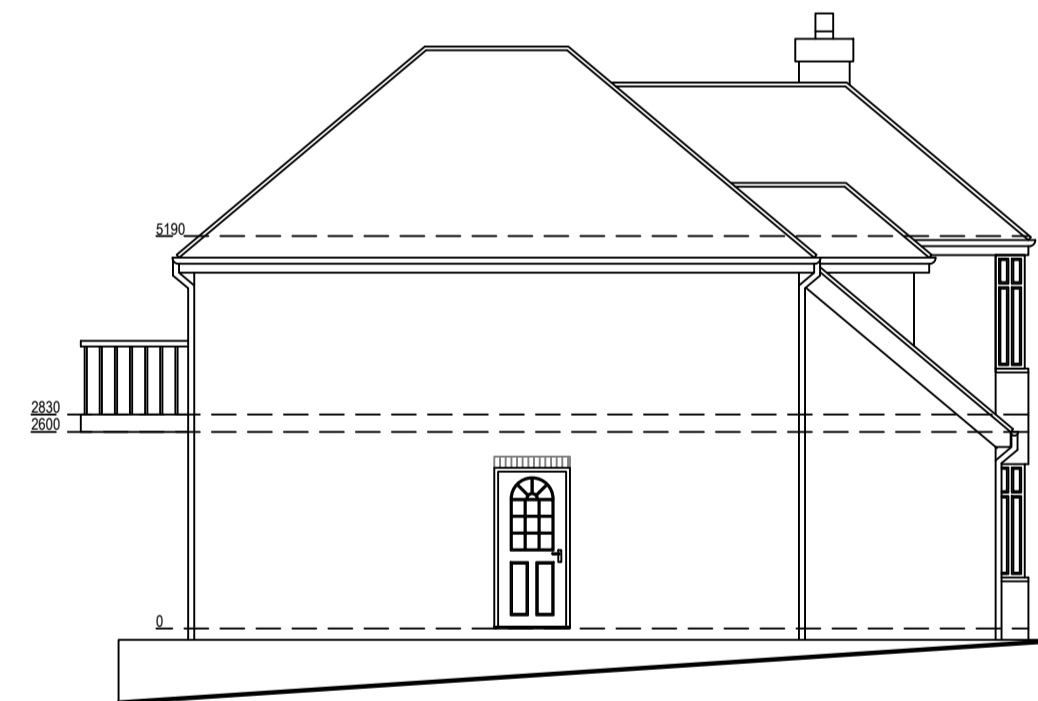

Existing Southeast Elevation
Scale 1:100



Existing Northwest Elevation
Scale 1:100

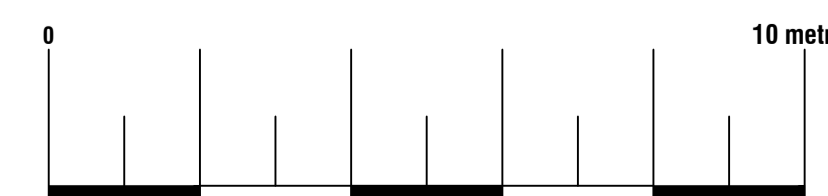


Arkiplan


74 Cardiff Road, CF15 7QE • Enquiries@ArkiPlan.co.uk

Site	Lakeside, Newstead Abbey Park, Nottingham NG15 8GE	Date	09.12.2022
		Sheet	22-2378 D09 REV 2
Title Number	NT292032	Job	New Extension
		Scale	As Shown@A1
		Title	As Shown


Proposed Materials:
 Walls: Brick (to match existing)
 Walls: Tile (to match existing)
 Pitched roof: Tile (to match existing)

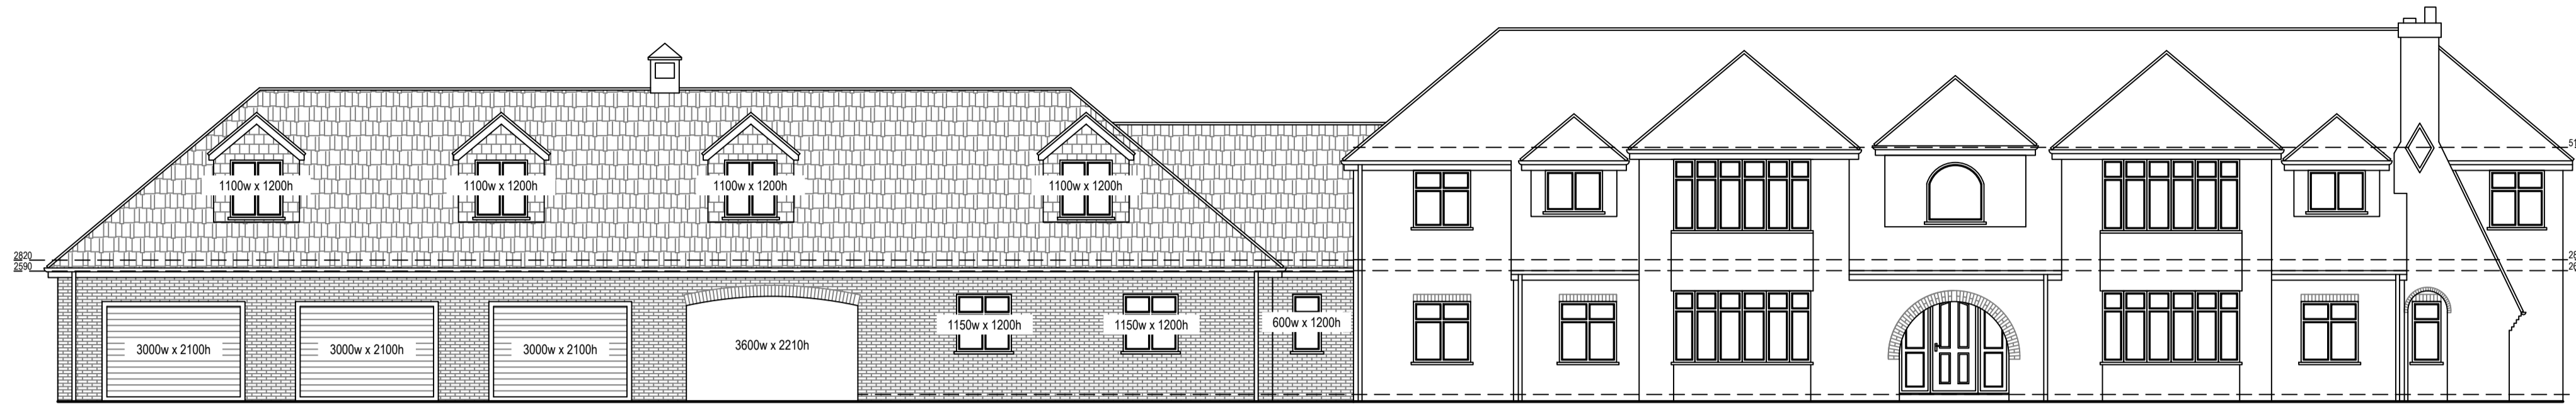


Proposed Northeast Elevation
 Scale 1:100

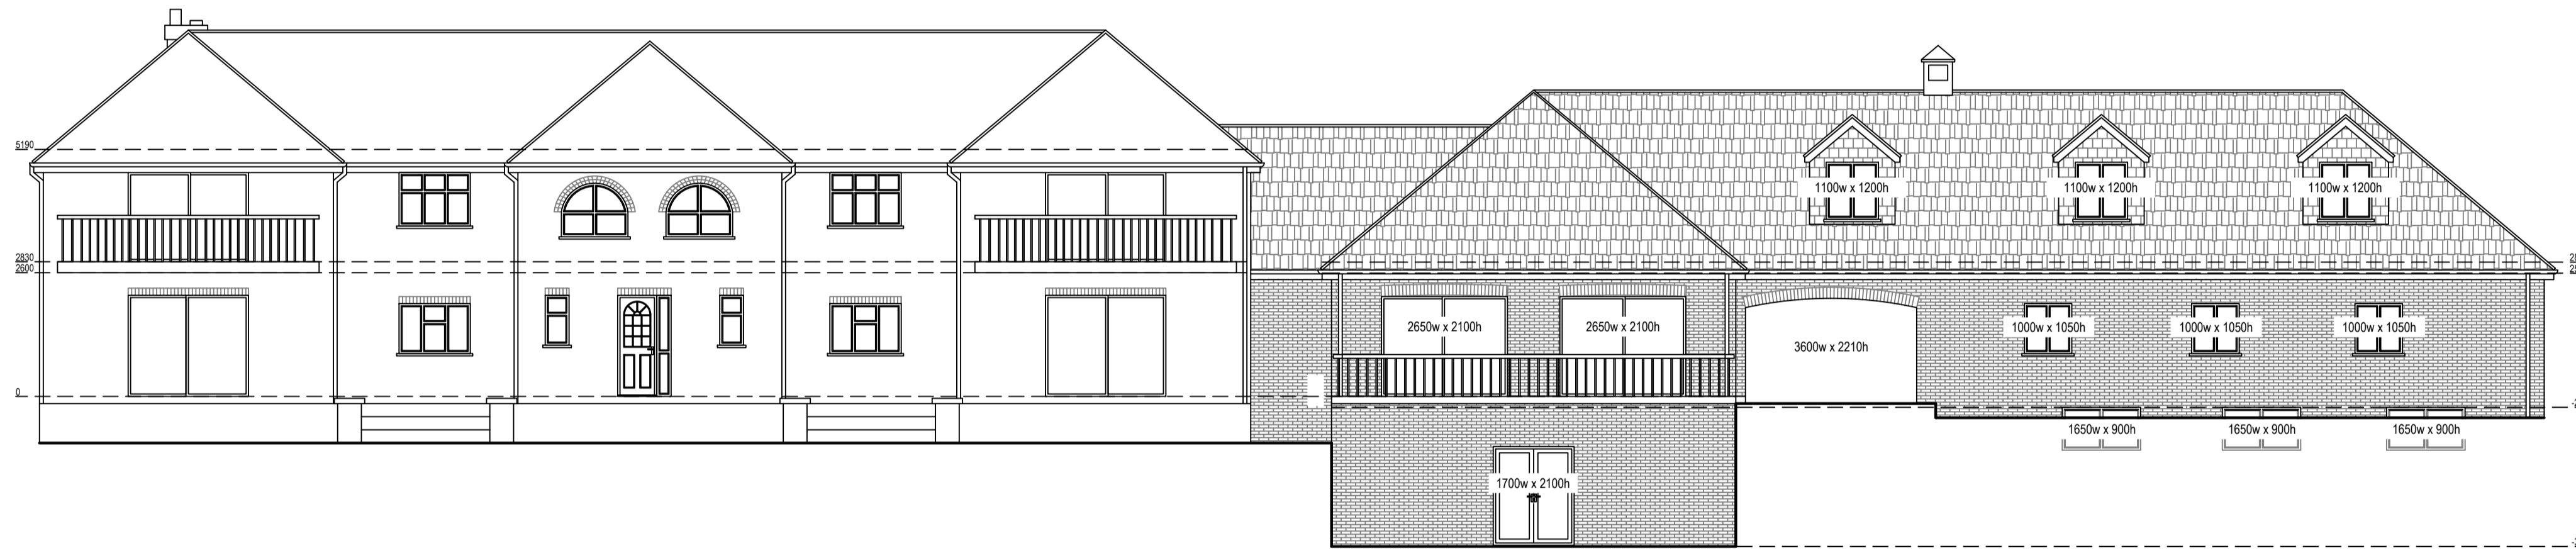


Proposed Southwest Elevation
 Scale 1:100

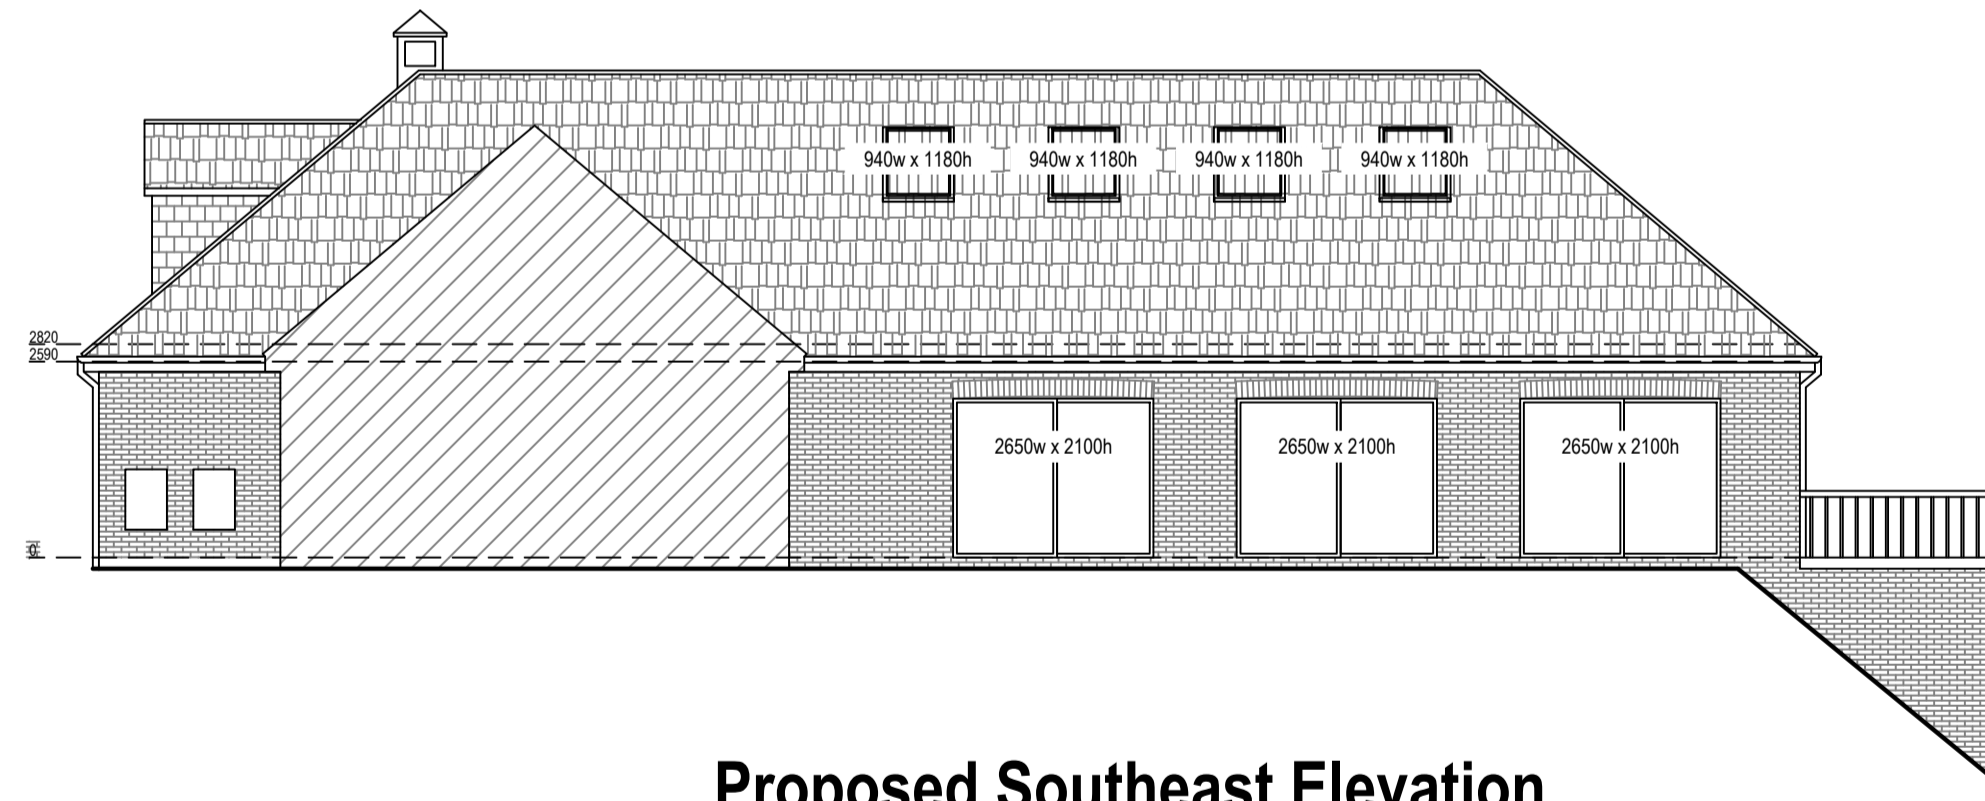

Proposed Southeast Elevation
 Scale 1:100

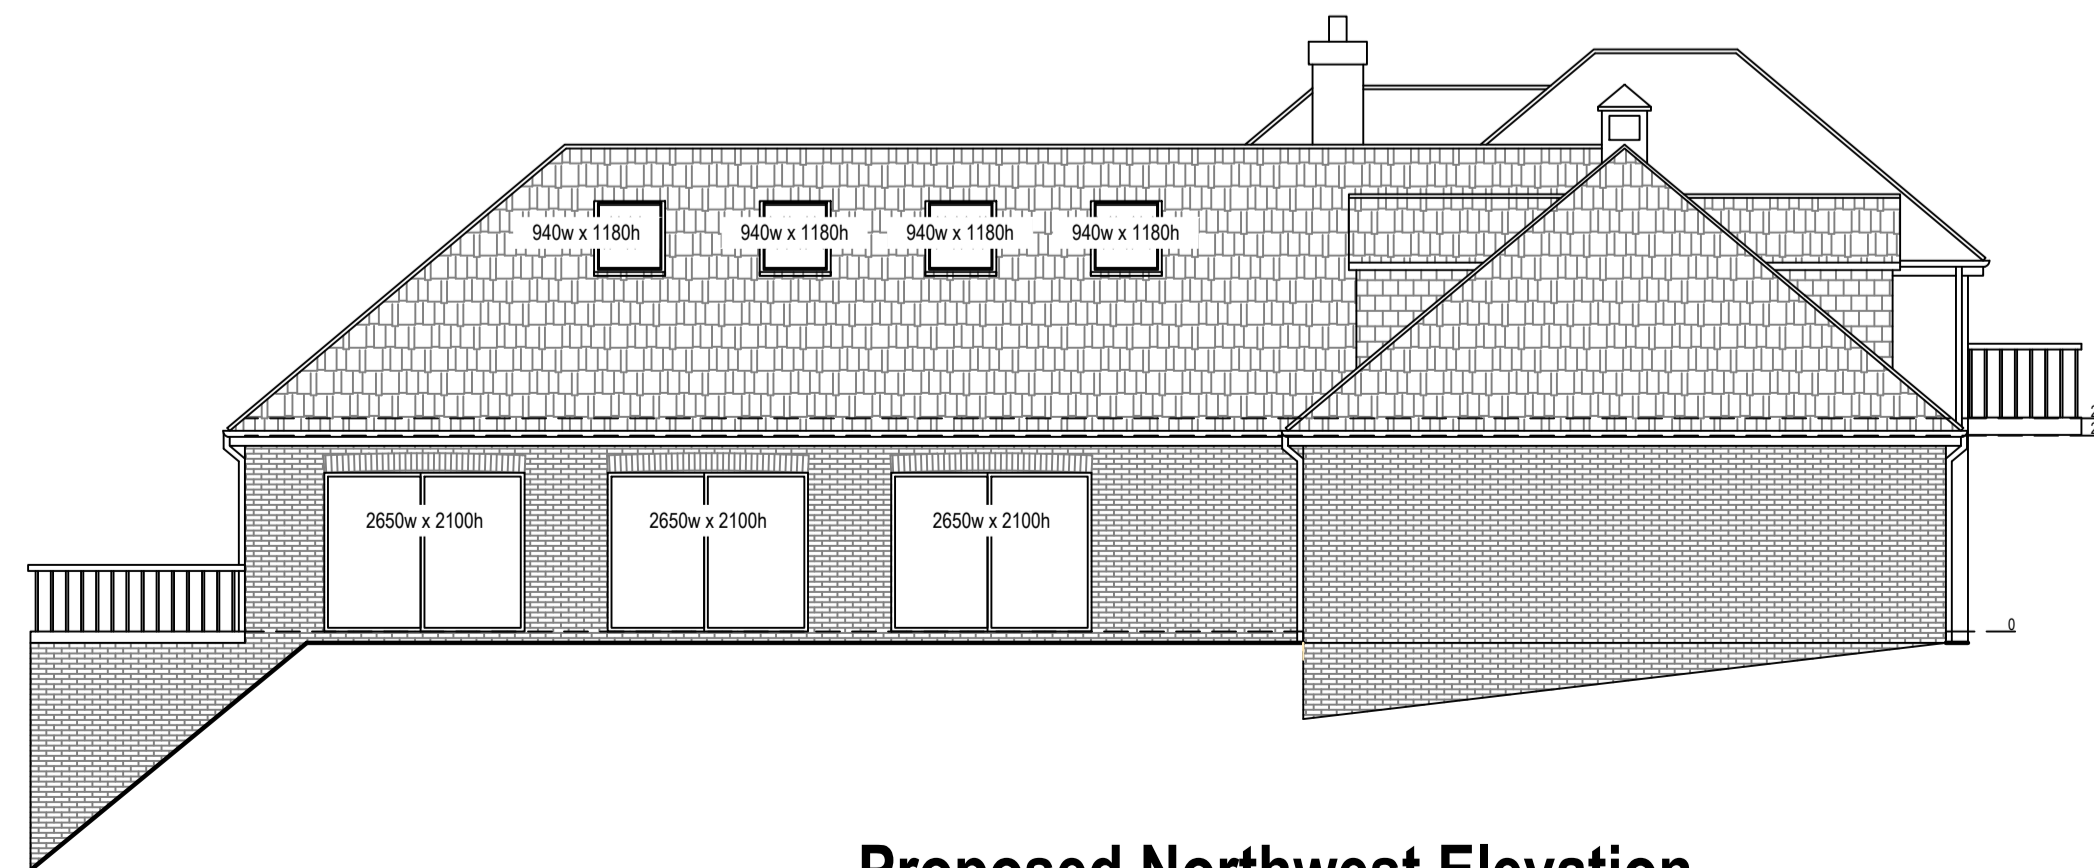


Proposed Northwest Elevation
 Scale 1:100

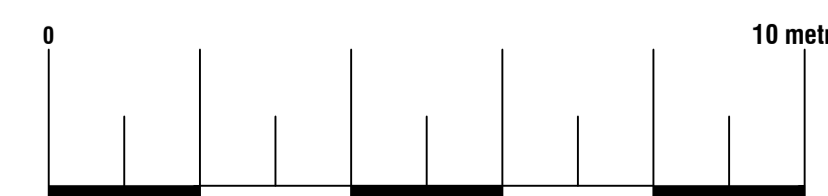

Arkiplan
 74 Cardiff Road, CF15 7QE • Enquiries@ArkiPlan.co.uk

Site	Lakeside, Newstead Abbey Park, Nottingham NG15 8GE	Date	09.12.2022
		Sheet	22-2378 D10 REV 2
		Job	New Extension
Title Number	NT292032	Scale	As Shown@A1
		Title	As Shown

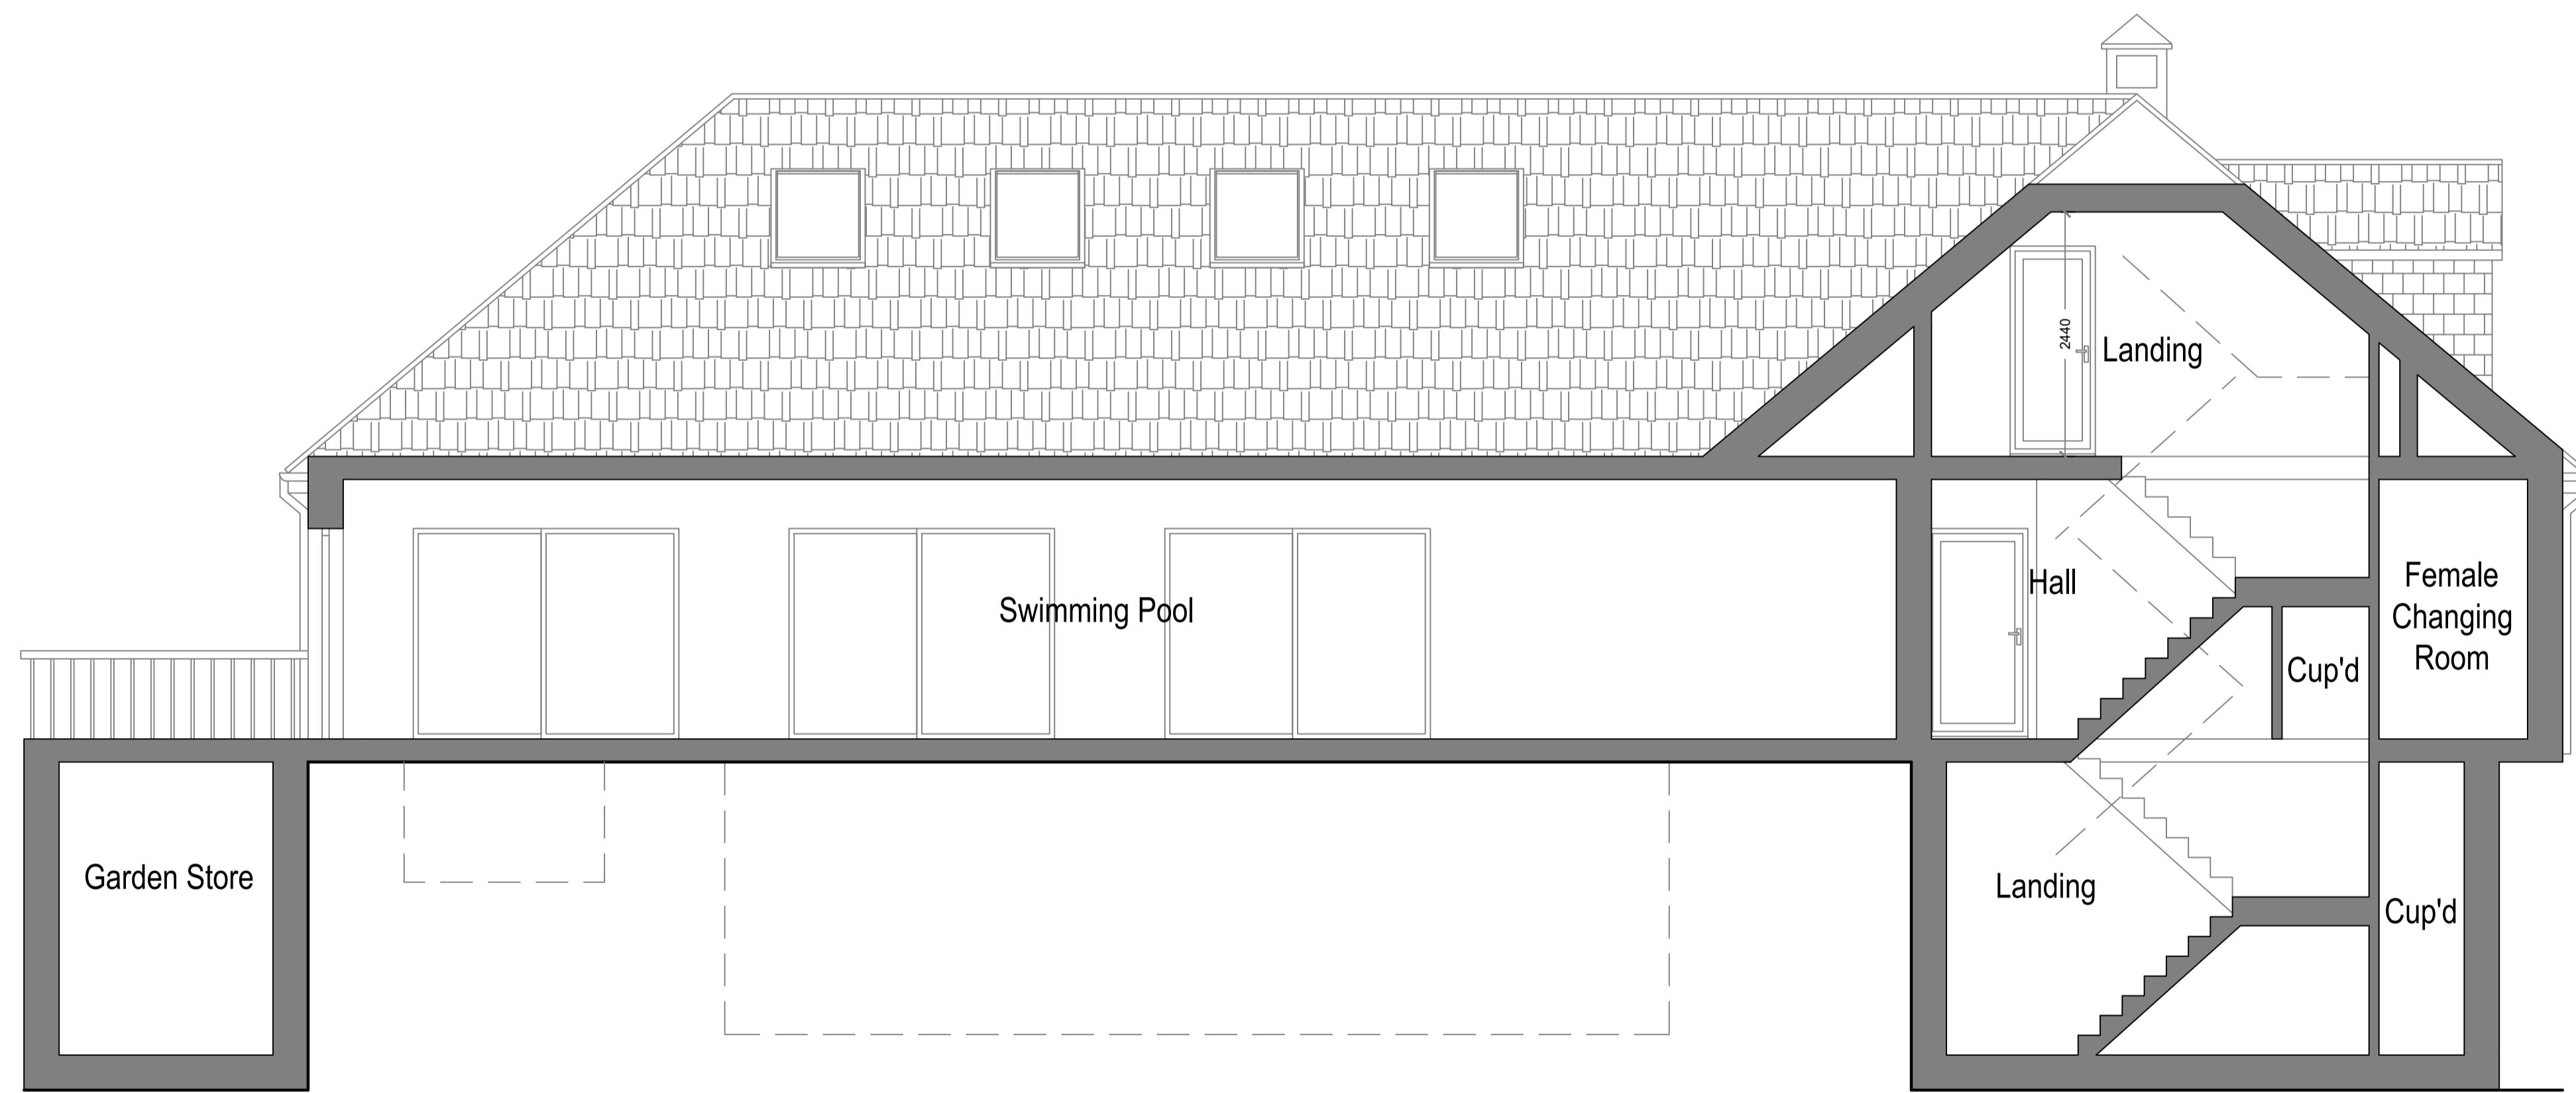

Proposed Section A-A
Scale 1:50

Arkiplan

74 Cardiff Road, CF15 7QE • Enquiries@ArkiPlan.co.uk

Site	Lakeside, Newstead Abbey Park, Nottingham NG15 8GE	Date	09.12.2022
		Sheet	22-2378 D11 REV 2
		Job	New Extension
		Scale	As Shown@A1
Title Number	NT292032	Title	As Shown

