




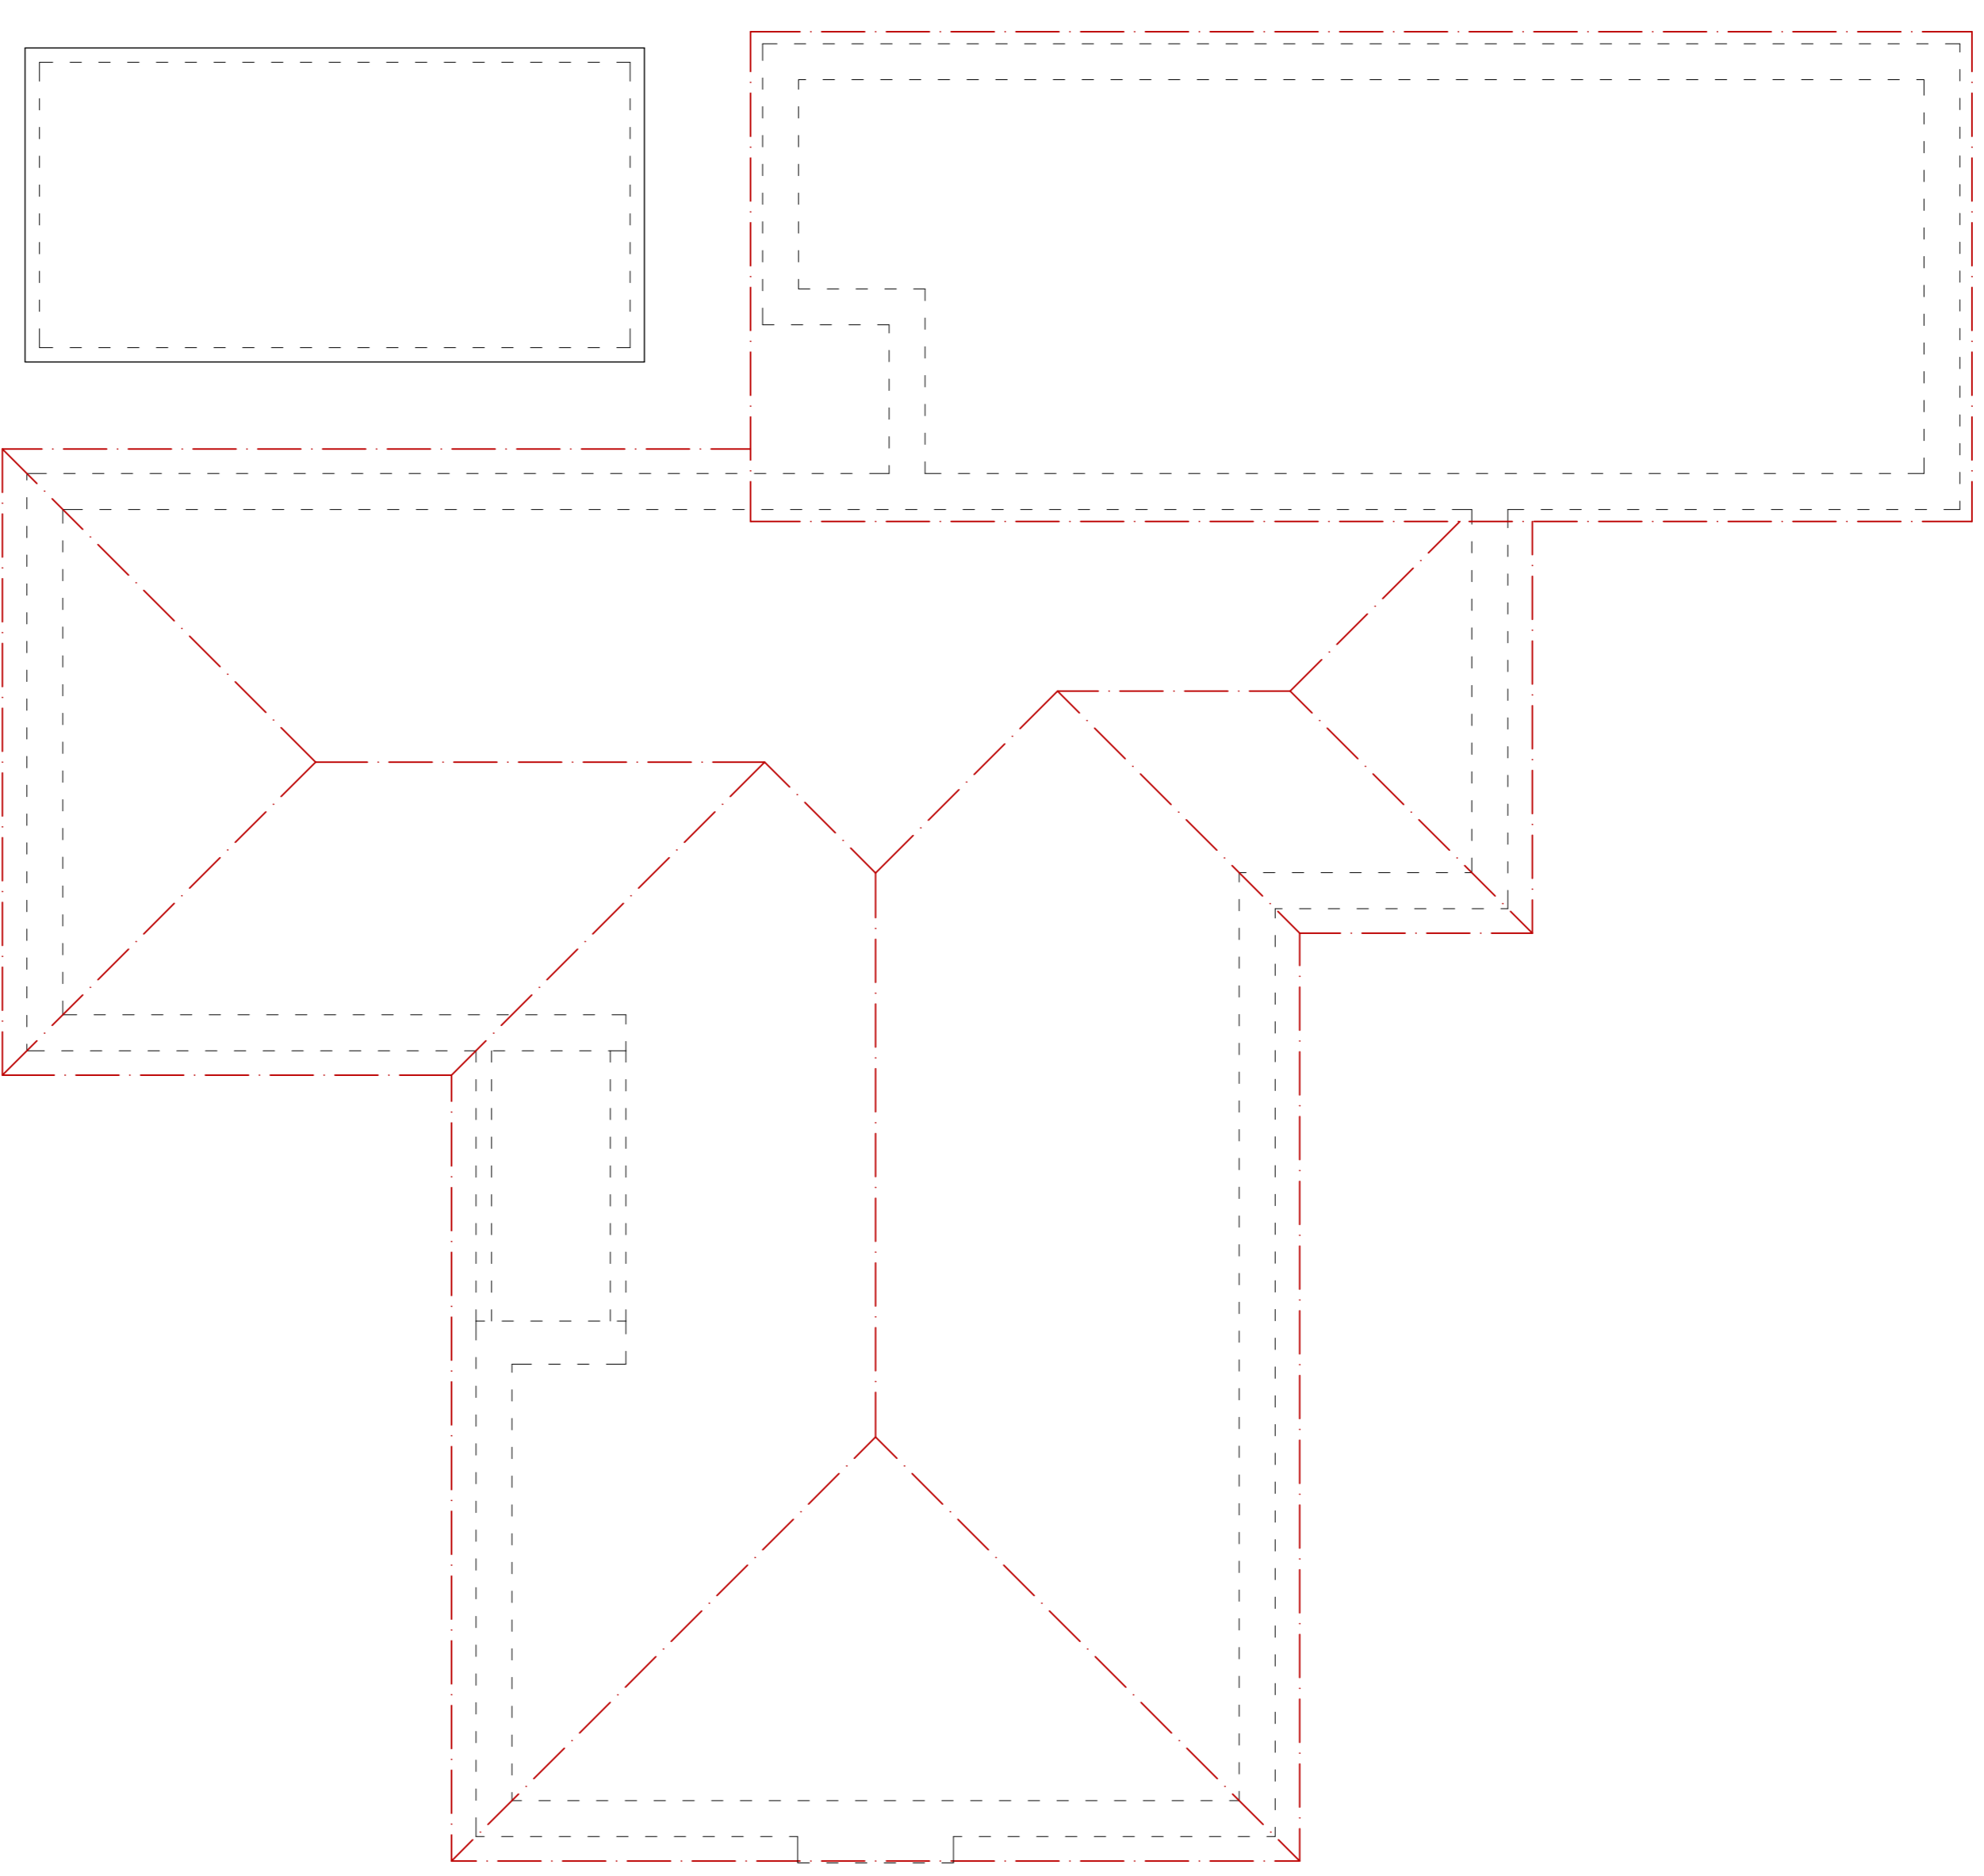

Ground floor
@ scale 1:50

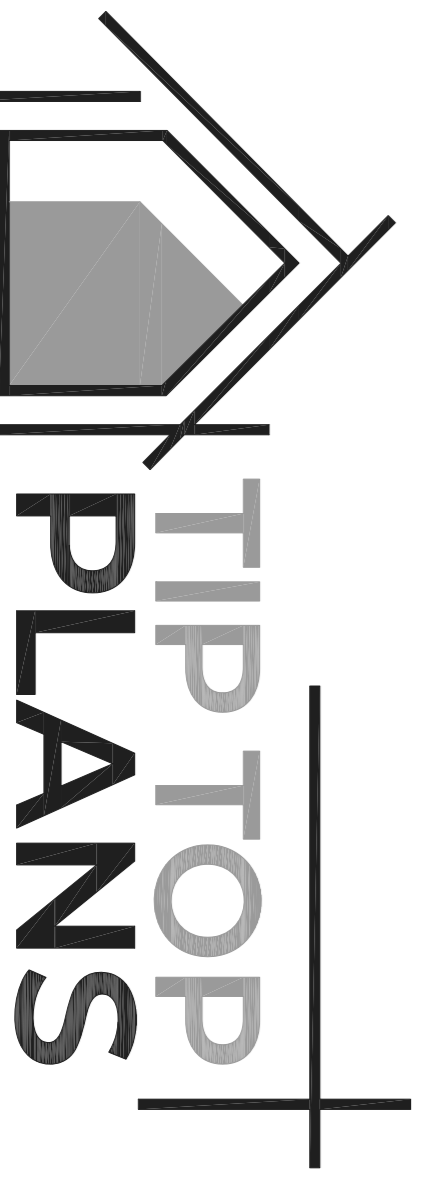

Roof plan
@ scale 1:50

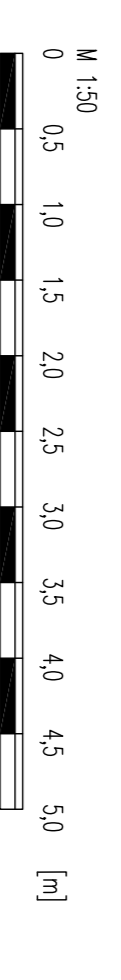

✉ rob@tiptopplans.co.uk ☎ 07872 165332

DRAWING NUMBER

22 - 828/001

SCALE

1:50 @ A1

DRAWN BY

R.SMITH

DATE

FEB 2023

PROJECT

**Avondale, Ringwood Road,
Sopley, BH23 7BE.**

DRAWING TITLE

**EXTENSION & ALTERATIONS
EXISTING FLOOR PLANS**