




South West - front elevation
@ scale 1:50

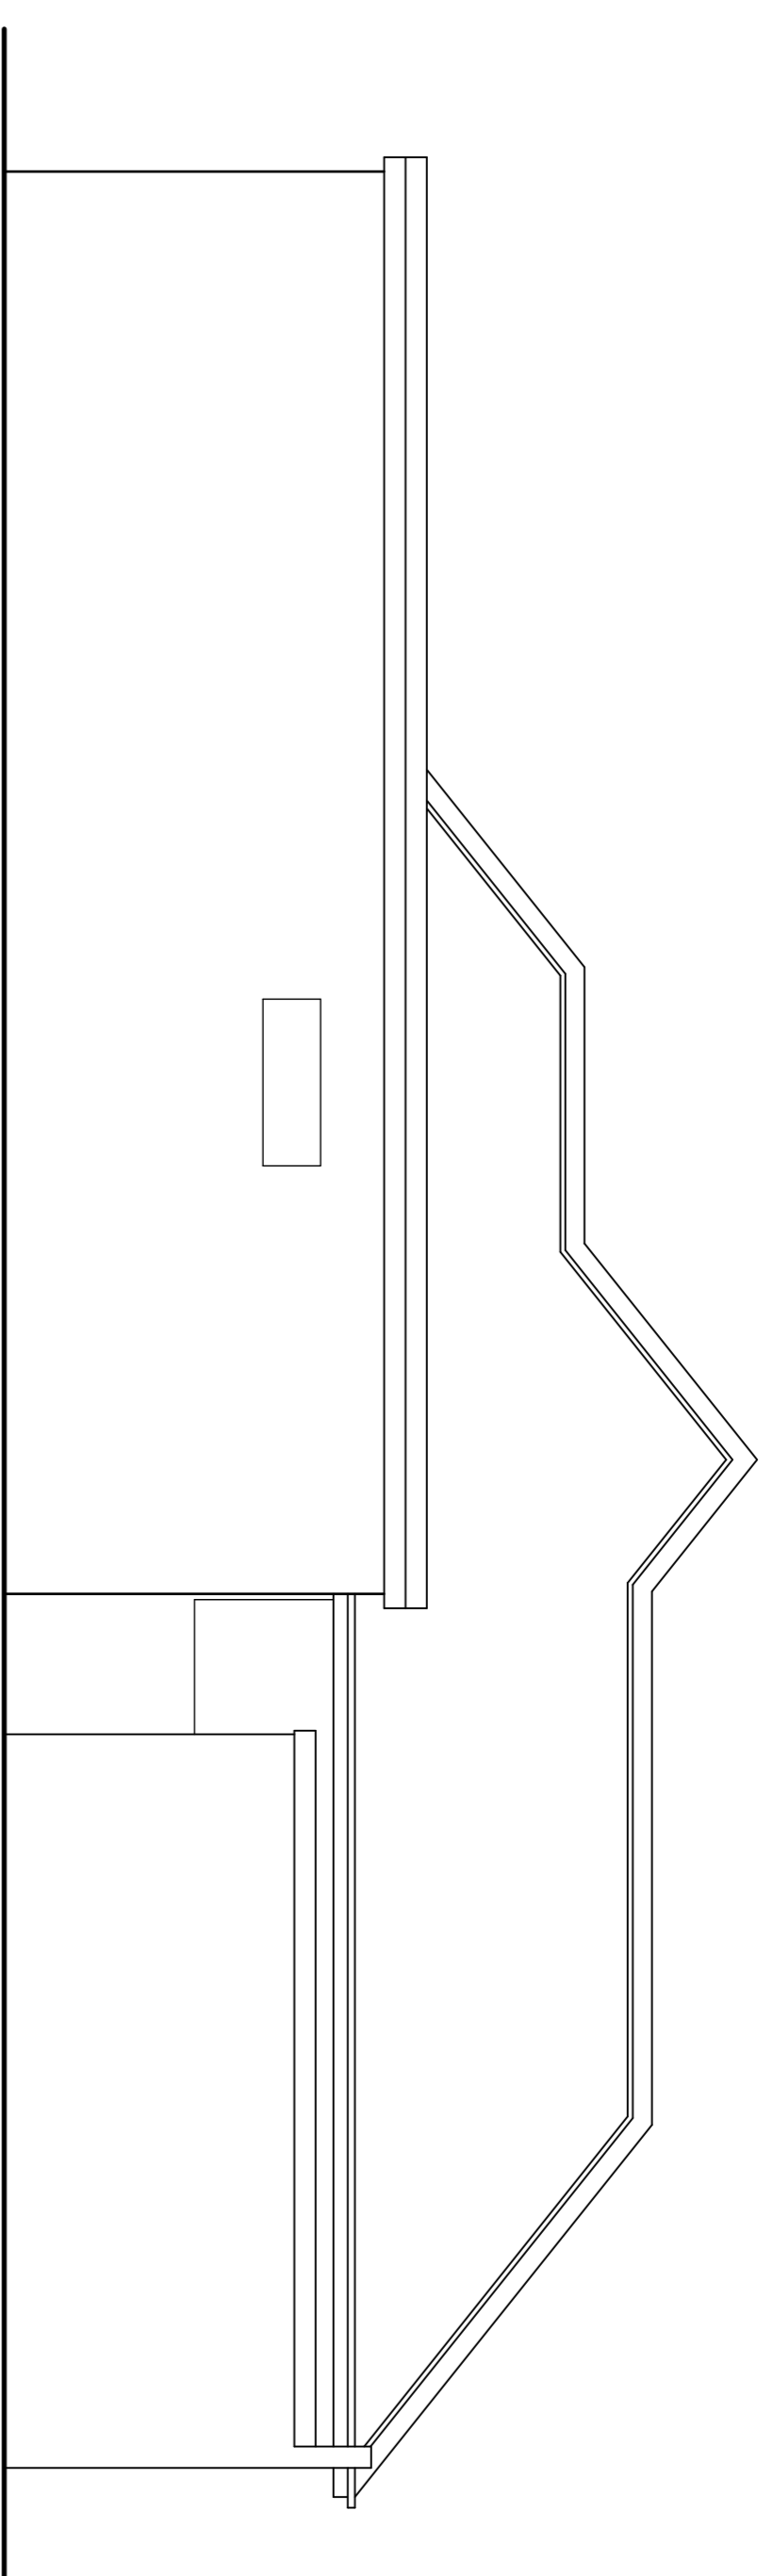



North West - side elevation
@ scale 1:50

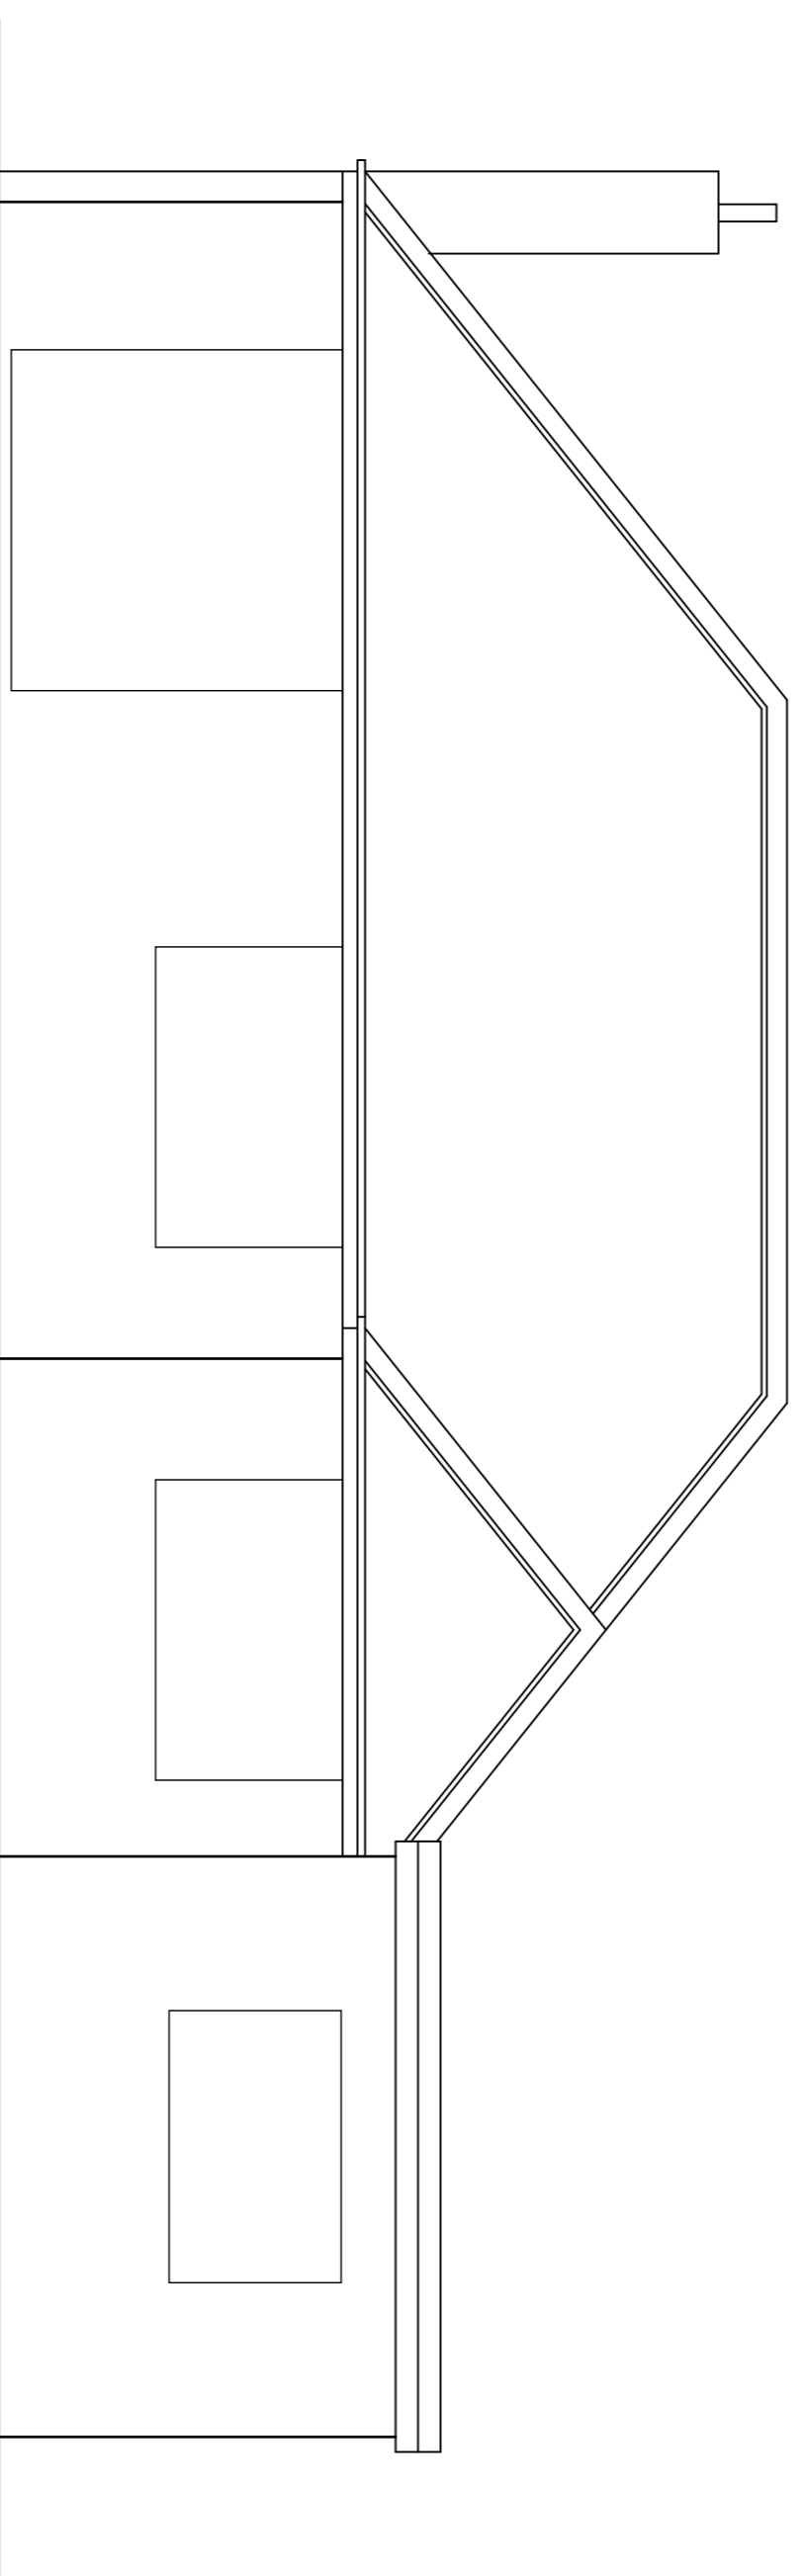

North East - rear elevation
@ scale 1:50

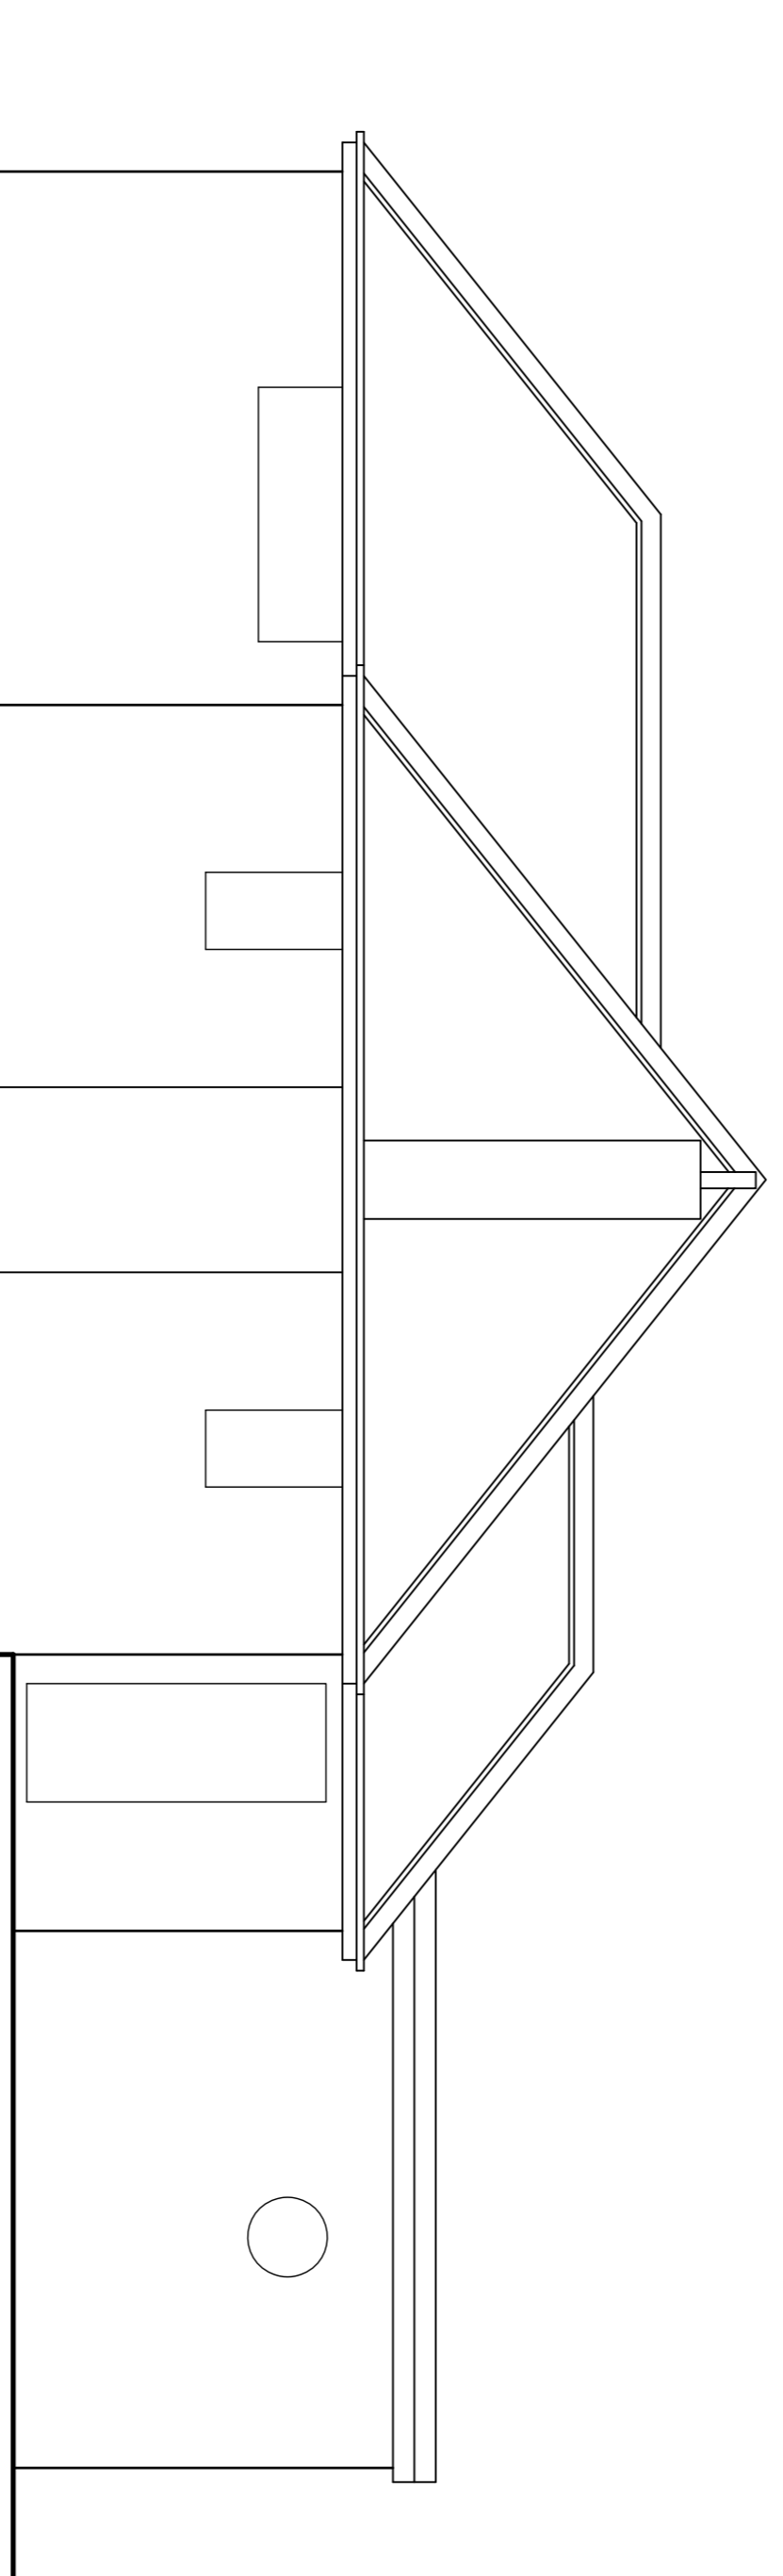

South East - side elevation
@ scale 1:50

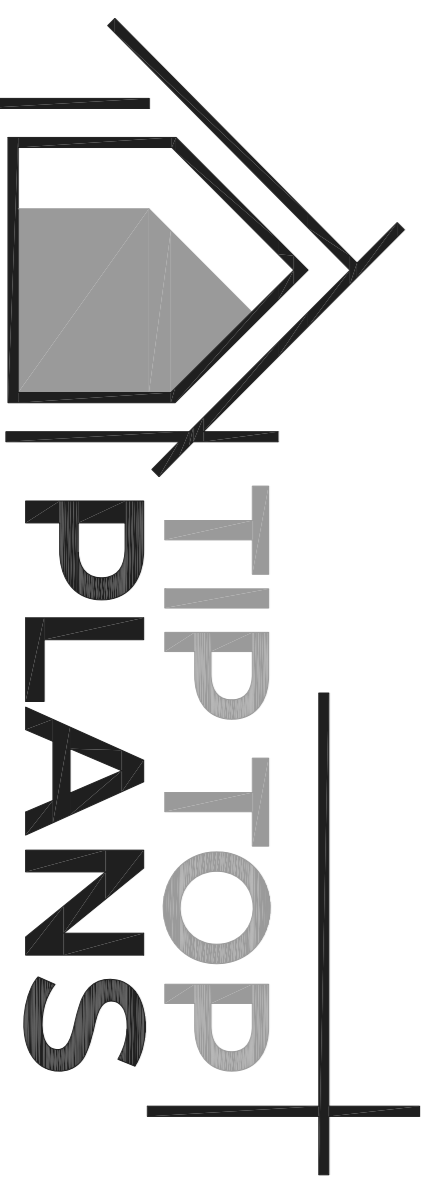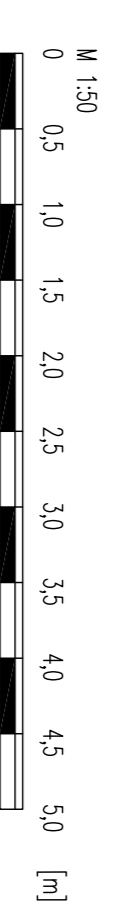

✉ rob@tiptoplans.co.uk ☎ 07872 165332

DRAWING NUMBER
22 - 828/002

SCALE
1:50 @ A1
DRAWN BY
R.SMITH

DATE
FEB 2023

PROJECT
Avondale, Ringwood Road,
Sopley, BH23 7BE.
DRAWING TITLE
EXTENSION & ALTERATIONS
EXISTING ELEVATIONS