

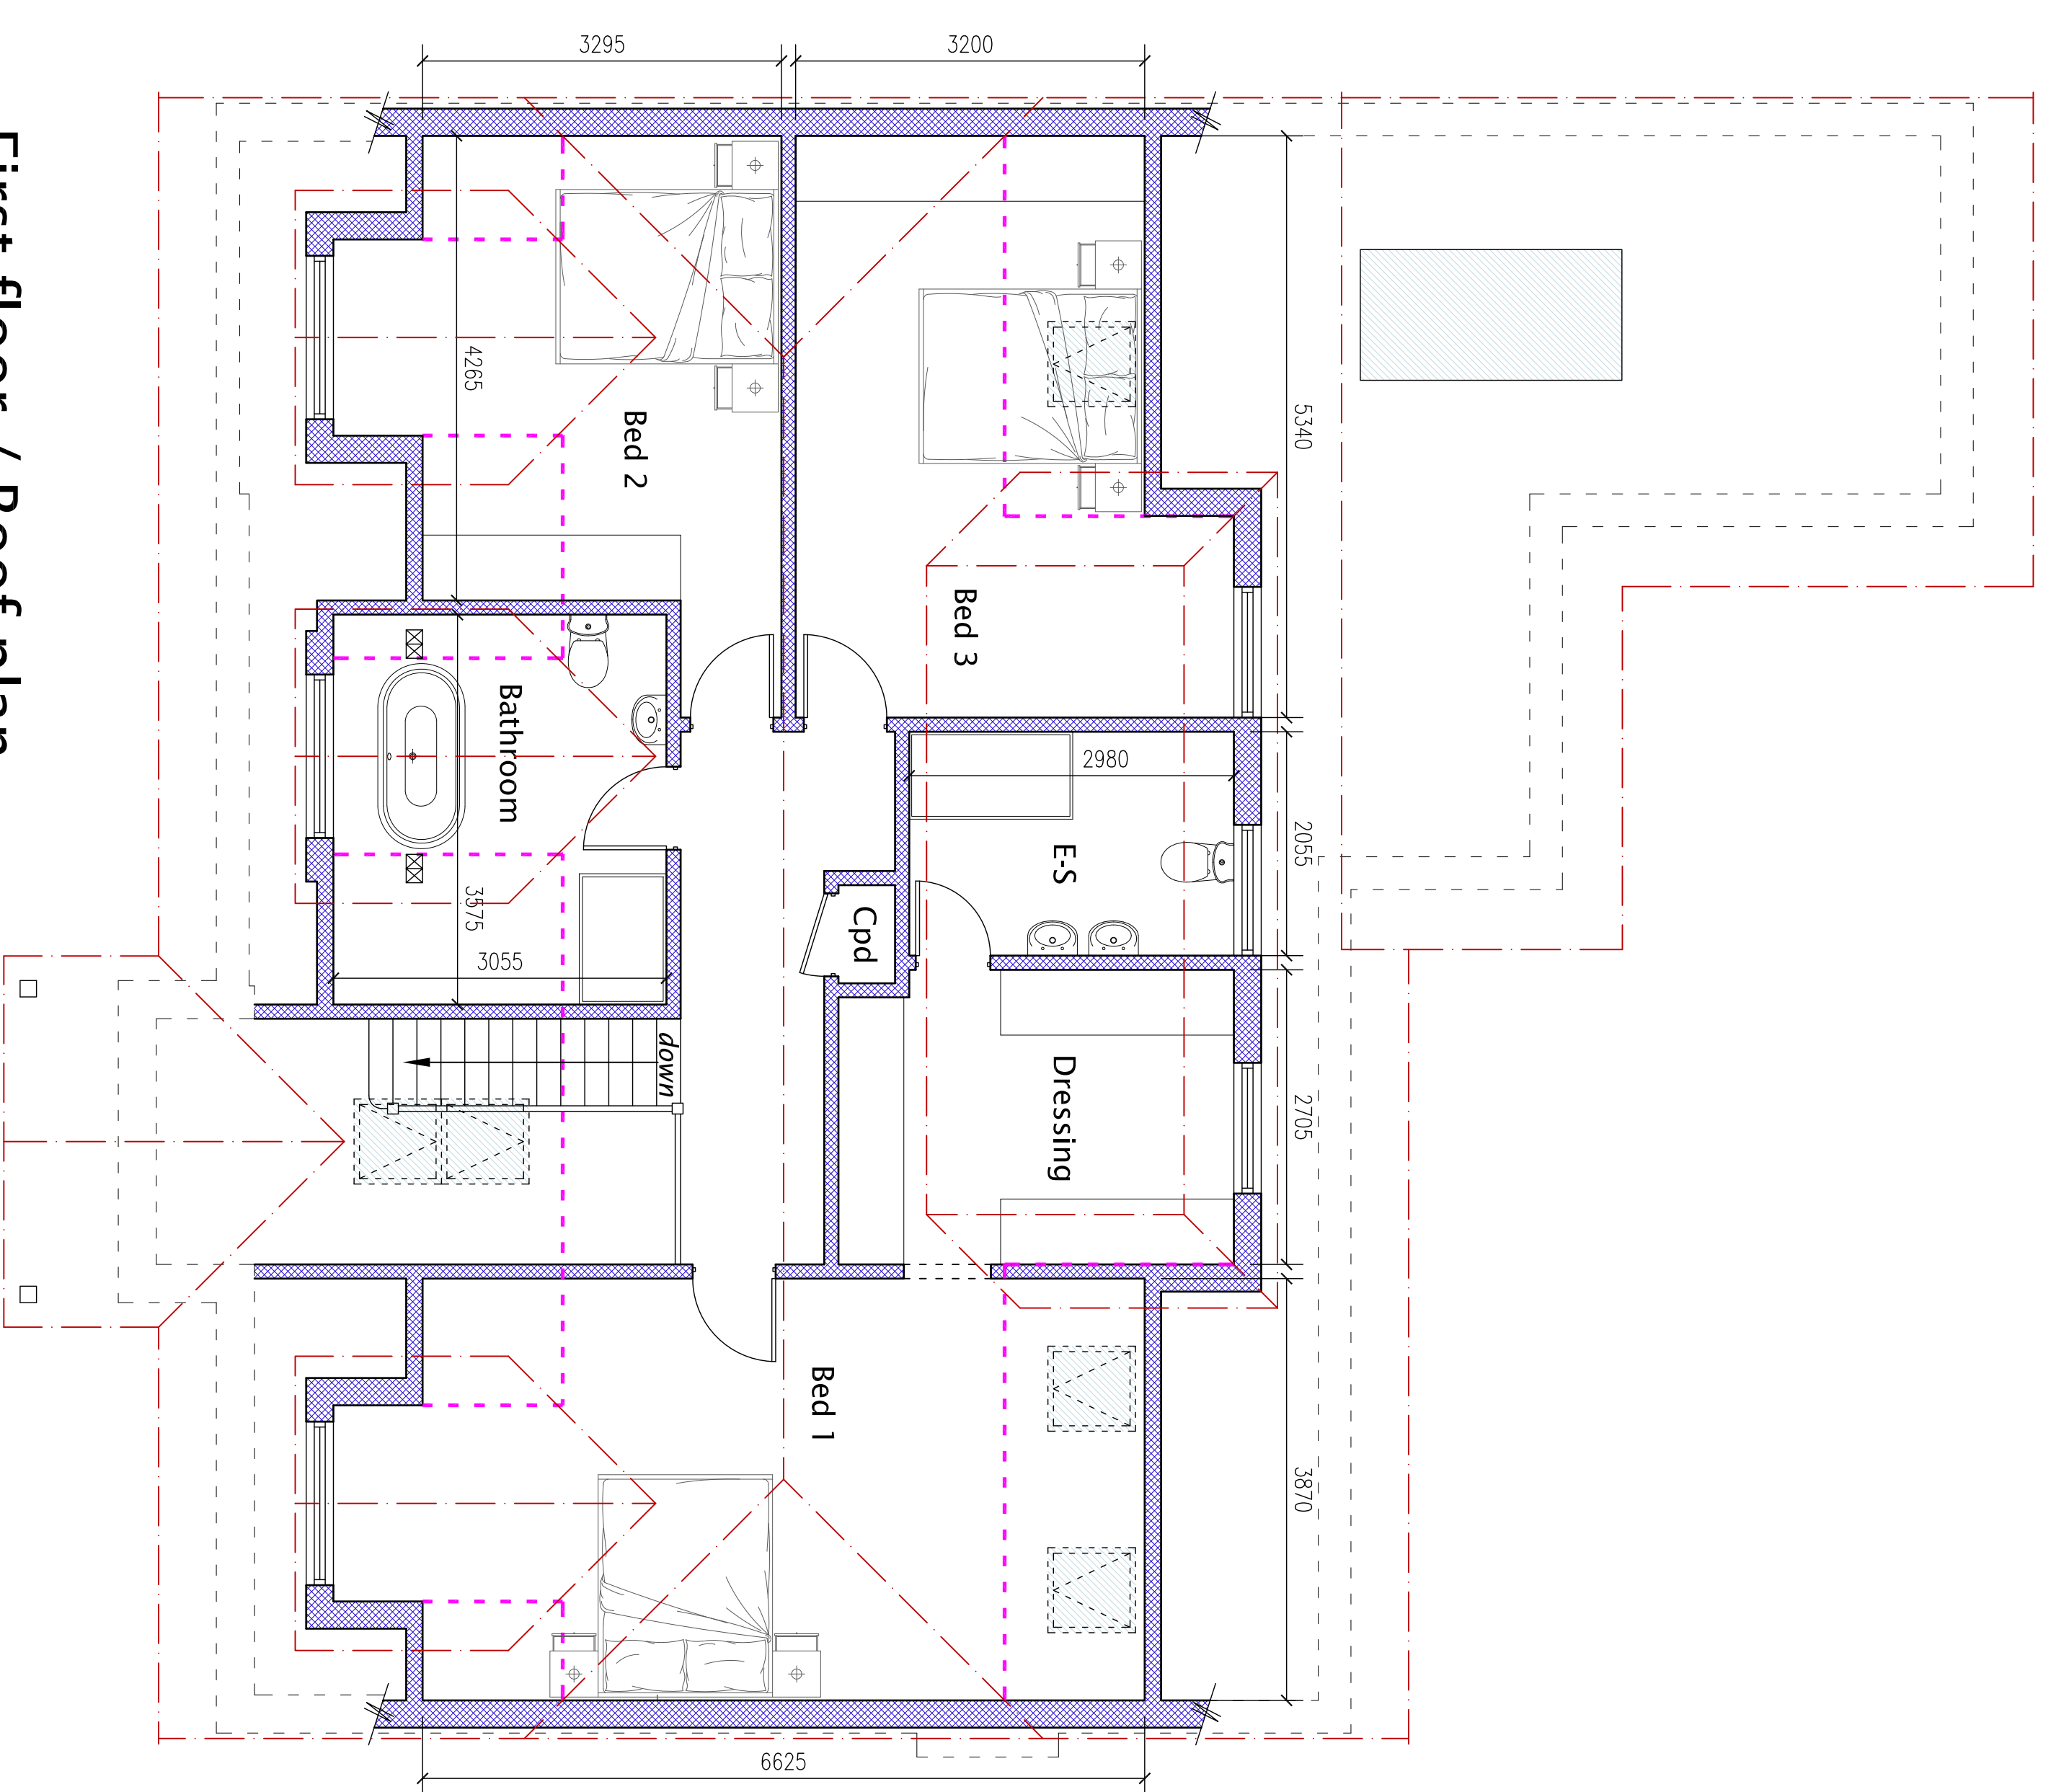
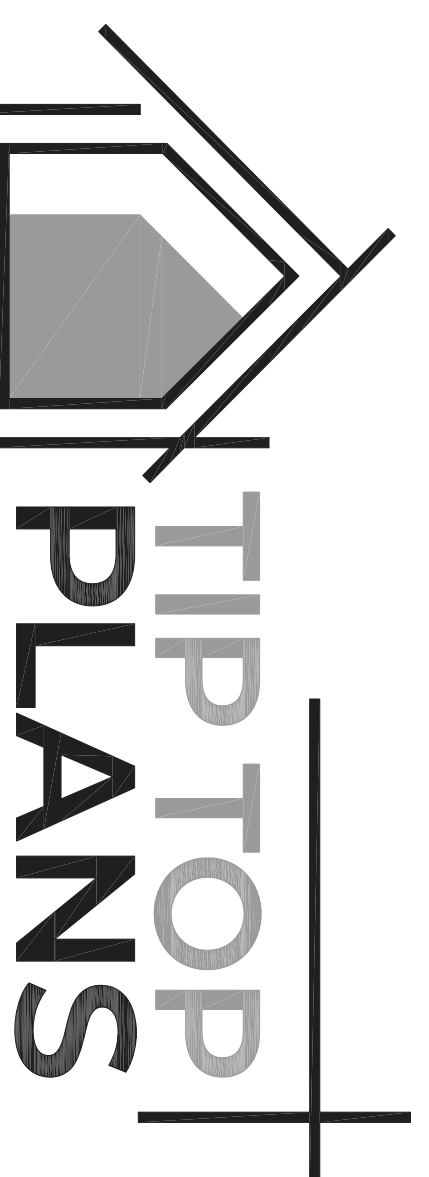


Ground floor
@ scale 1:50

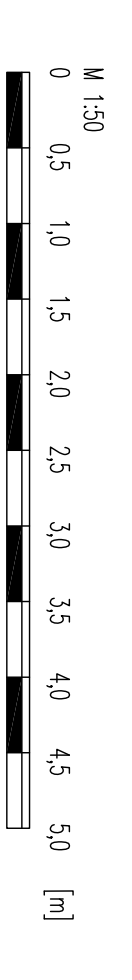

First floor / Roof plan
@ scale 1:50

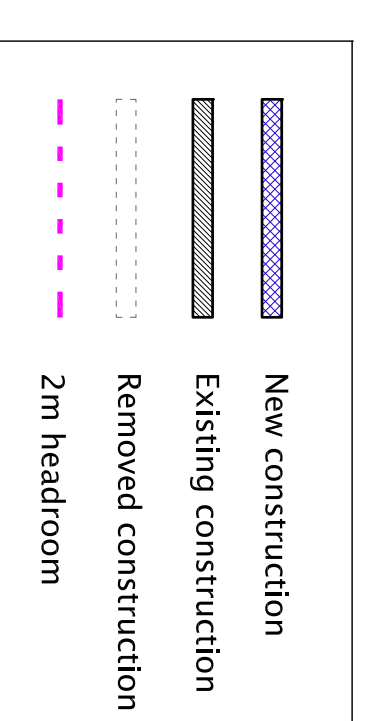

rob@tiptoplans.co.uk 07872 165332

DRAWING NUMBER
22 - 828/003 C

SCALE
1:50 @ A1

DRAWN BY
R.SMITH

DATE
FEB 2023

PROJECT
Avondale, Ringwood Road,
Sopley, BH23 7BE.
DRAWING TITLE
**EXTENSION & ALTERATIONS
PROPOSED FLOOR PLANS**