



F	 F	1		


existing side eastern elevation

0m 1m 2m scale 1/100

 


<u>0m 1m </u>2m scale 1/100

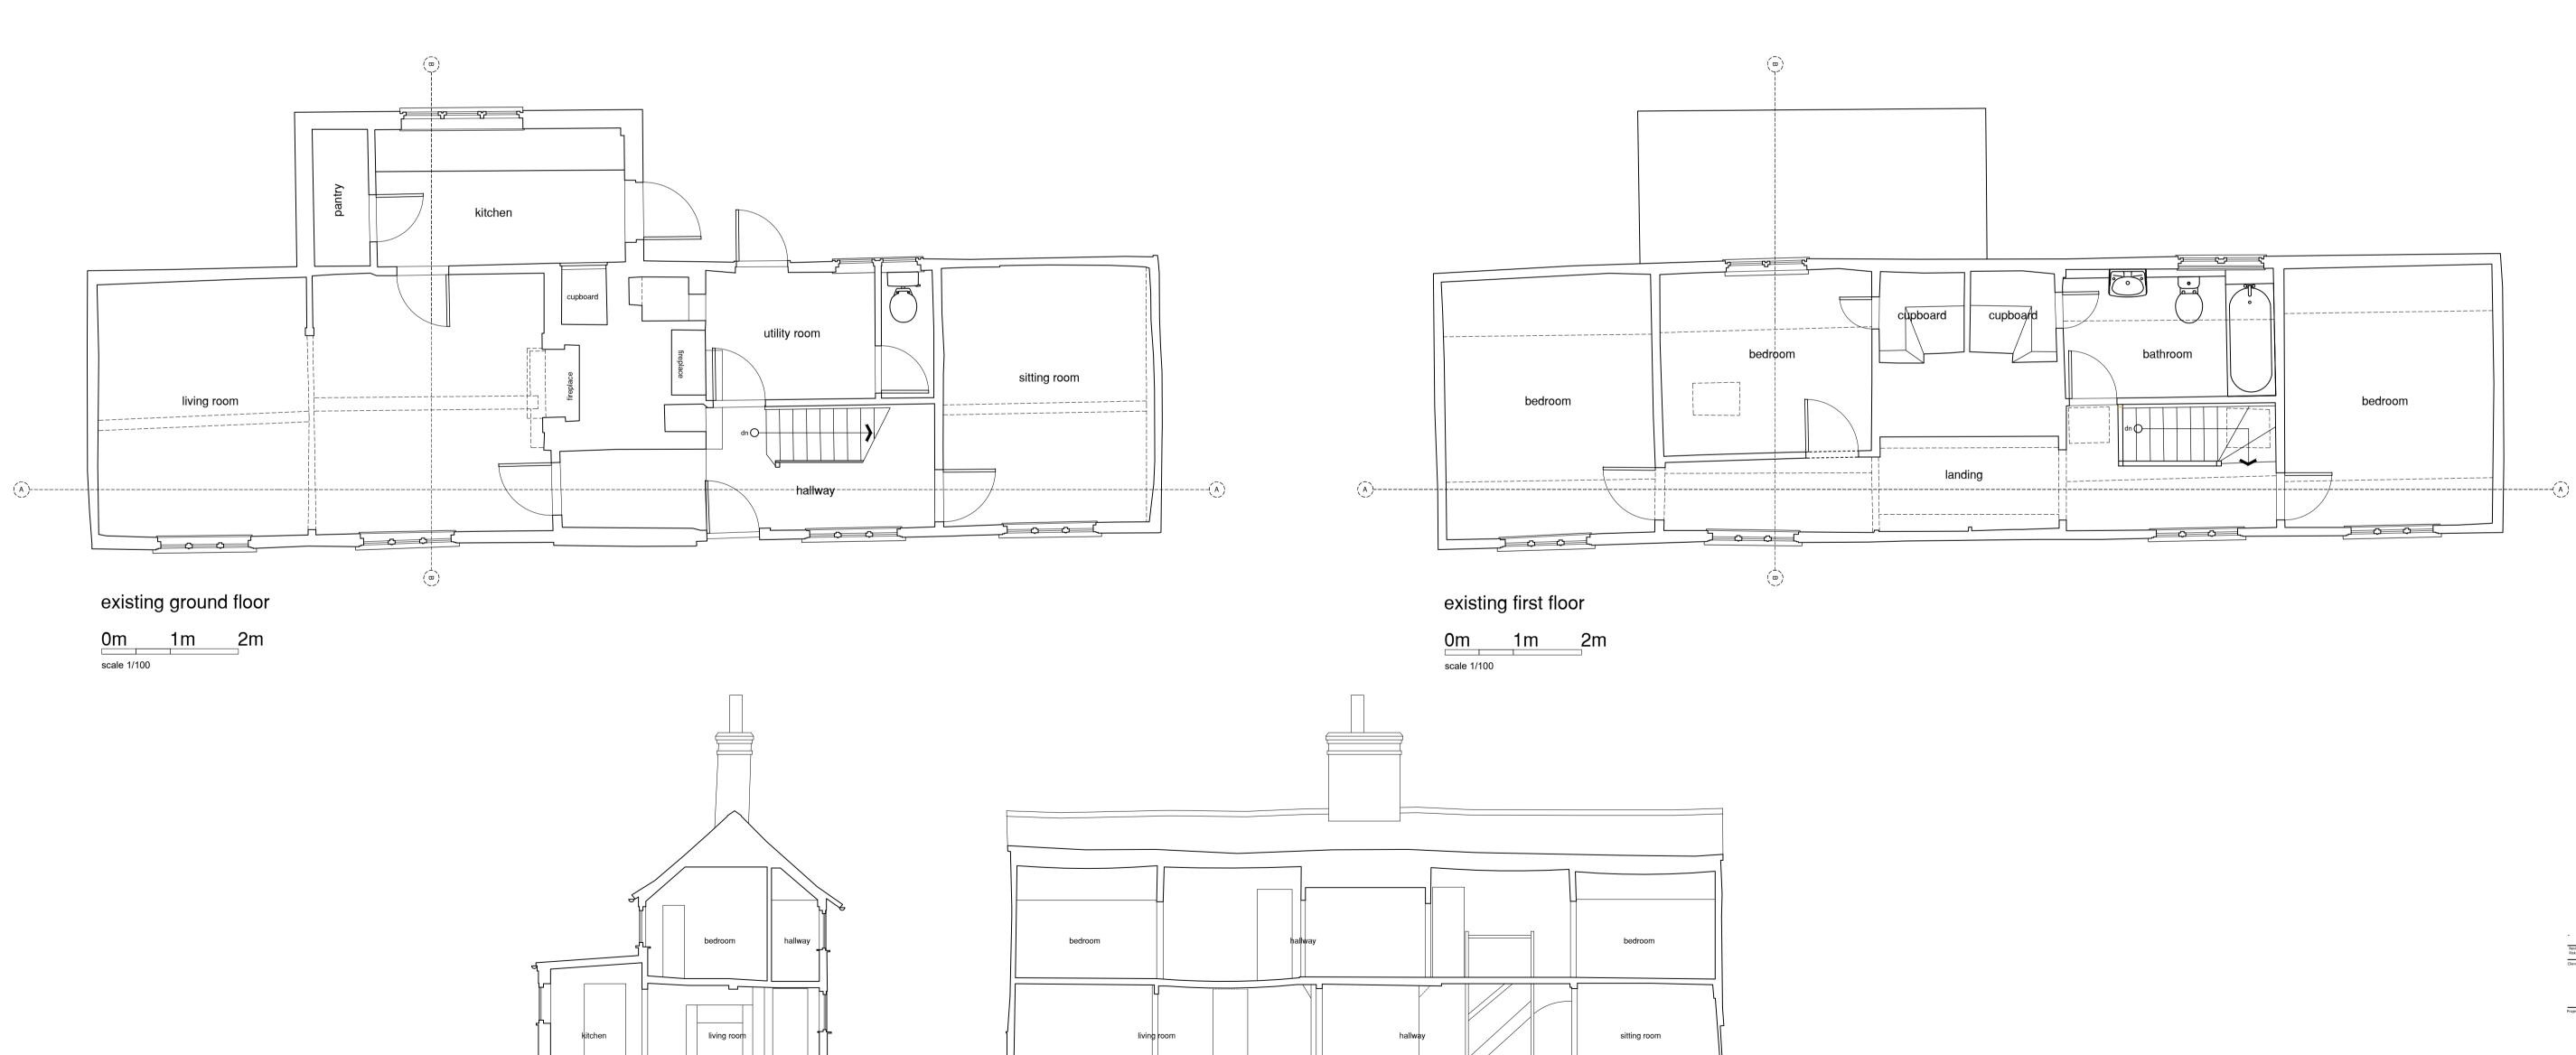

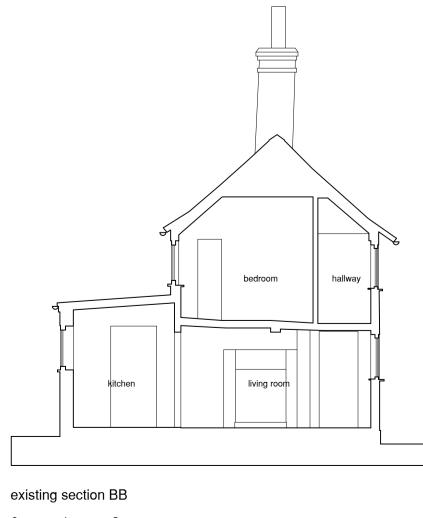

0m 1m 2m scale 1/100




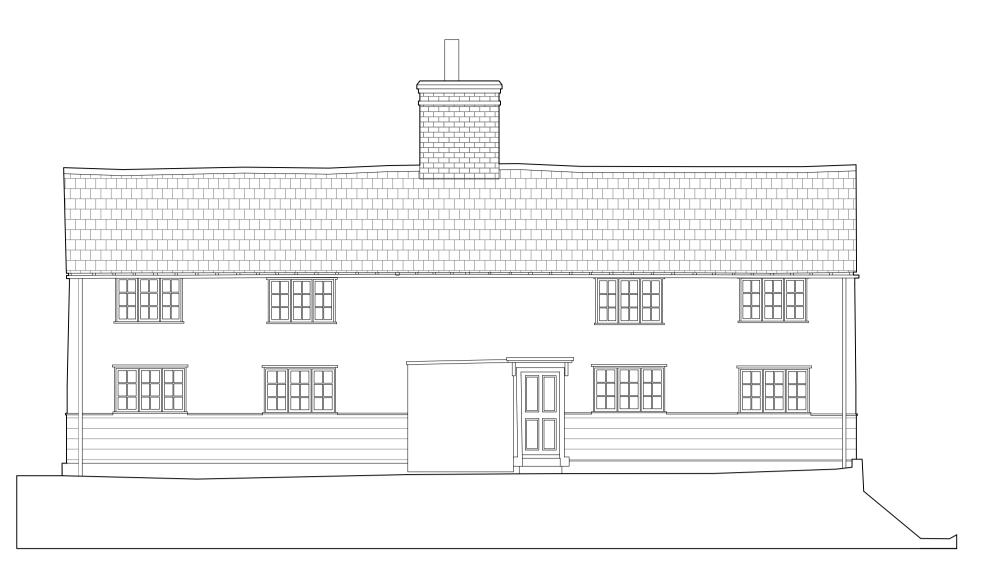

existing front southern elevation

<u>0m 1m 2</u>m scale 1/100

existing section BB 0m 1m 2m scale 1/100

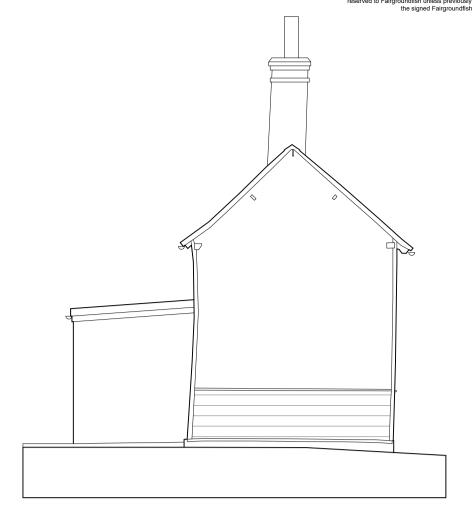

existing side western elevation 0m 1m 2m scale 1/100



Init. Date

Bowyers The Street, Furneux Pelham Hertfordshire SG9 0LD

Drawing Title PLANNING Existing Elevations, Sections & Floor Plans

Date
September 2022
Scale
1/100 @ A1
Drawn By
Project No.
01
Drawing No.
01
Revision Date