


FRONT ELEVATION


FLANK

REAR


RETURN FLANK

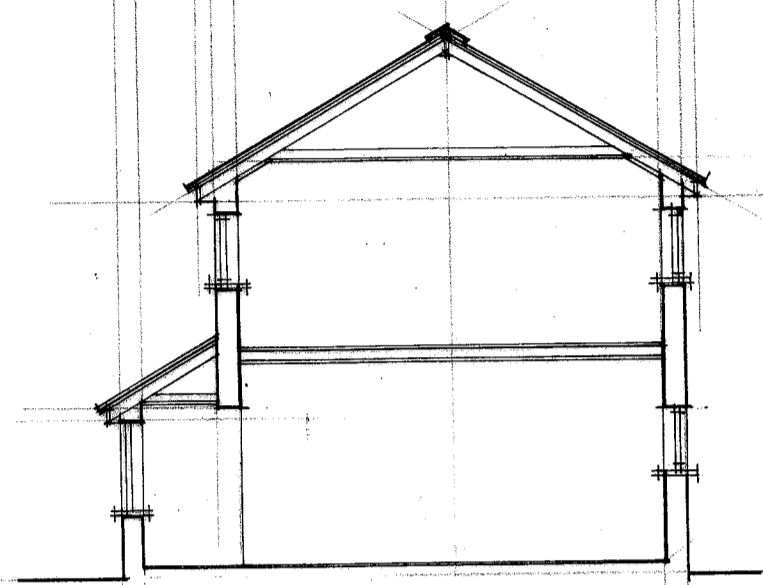


SECTION A-A

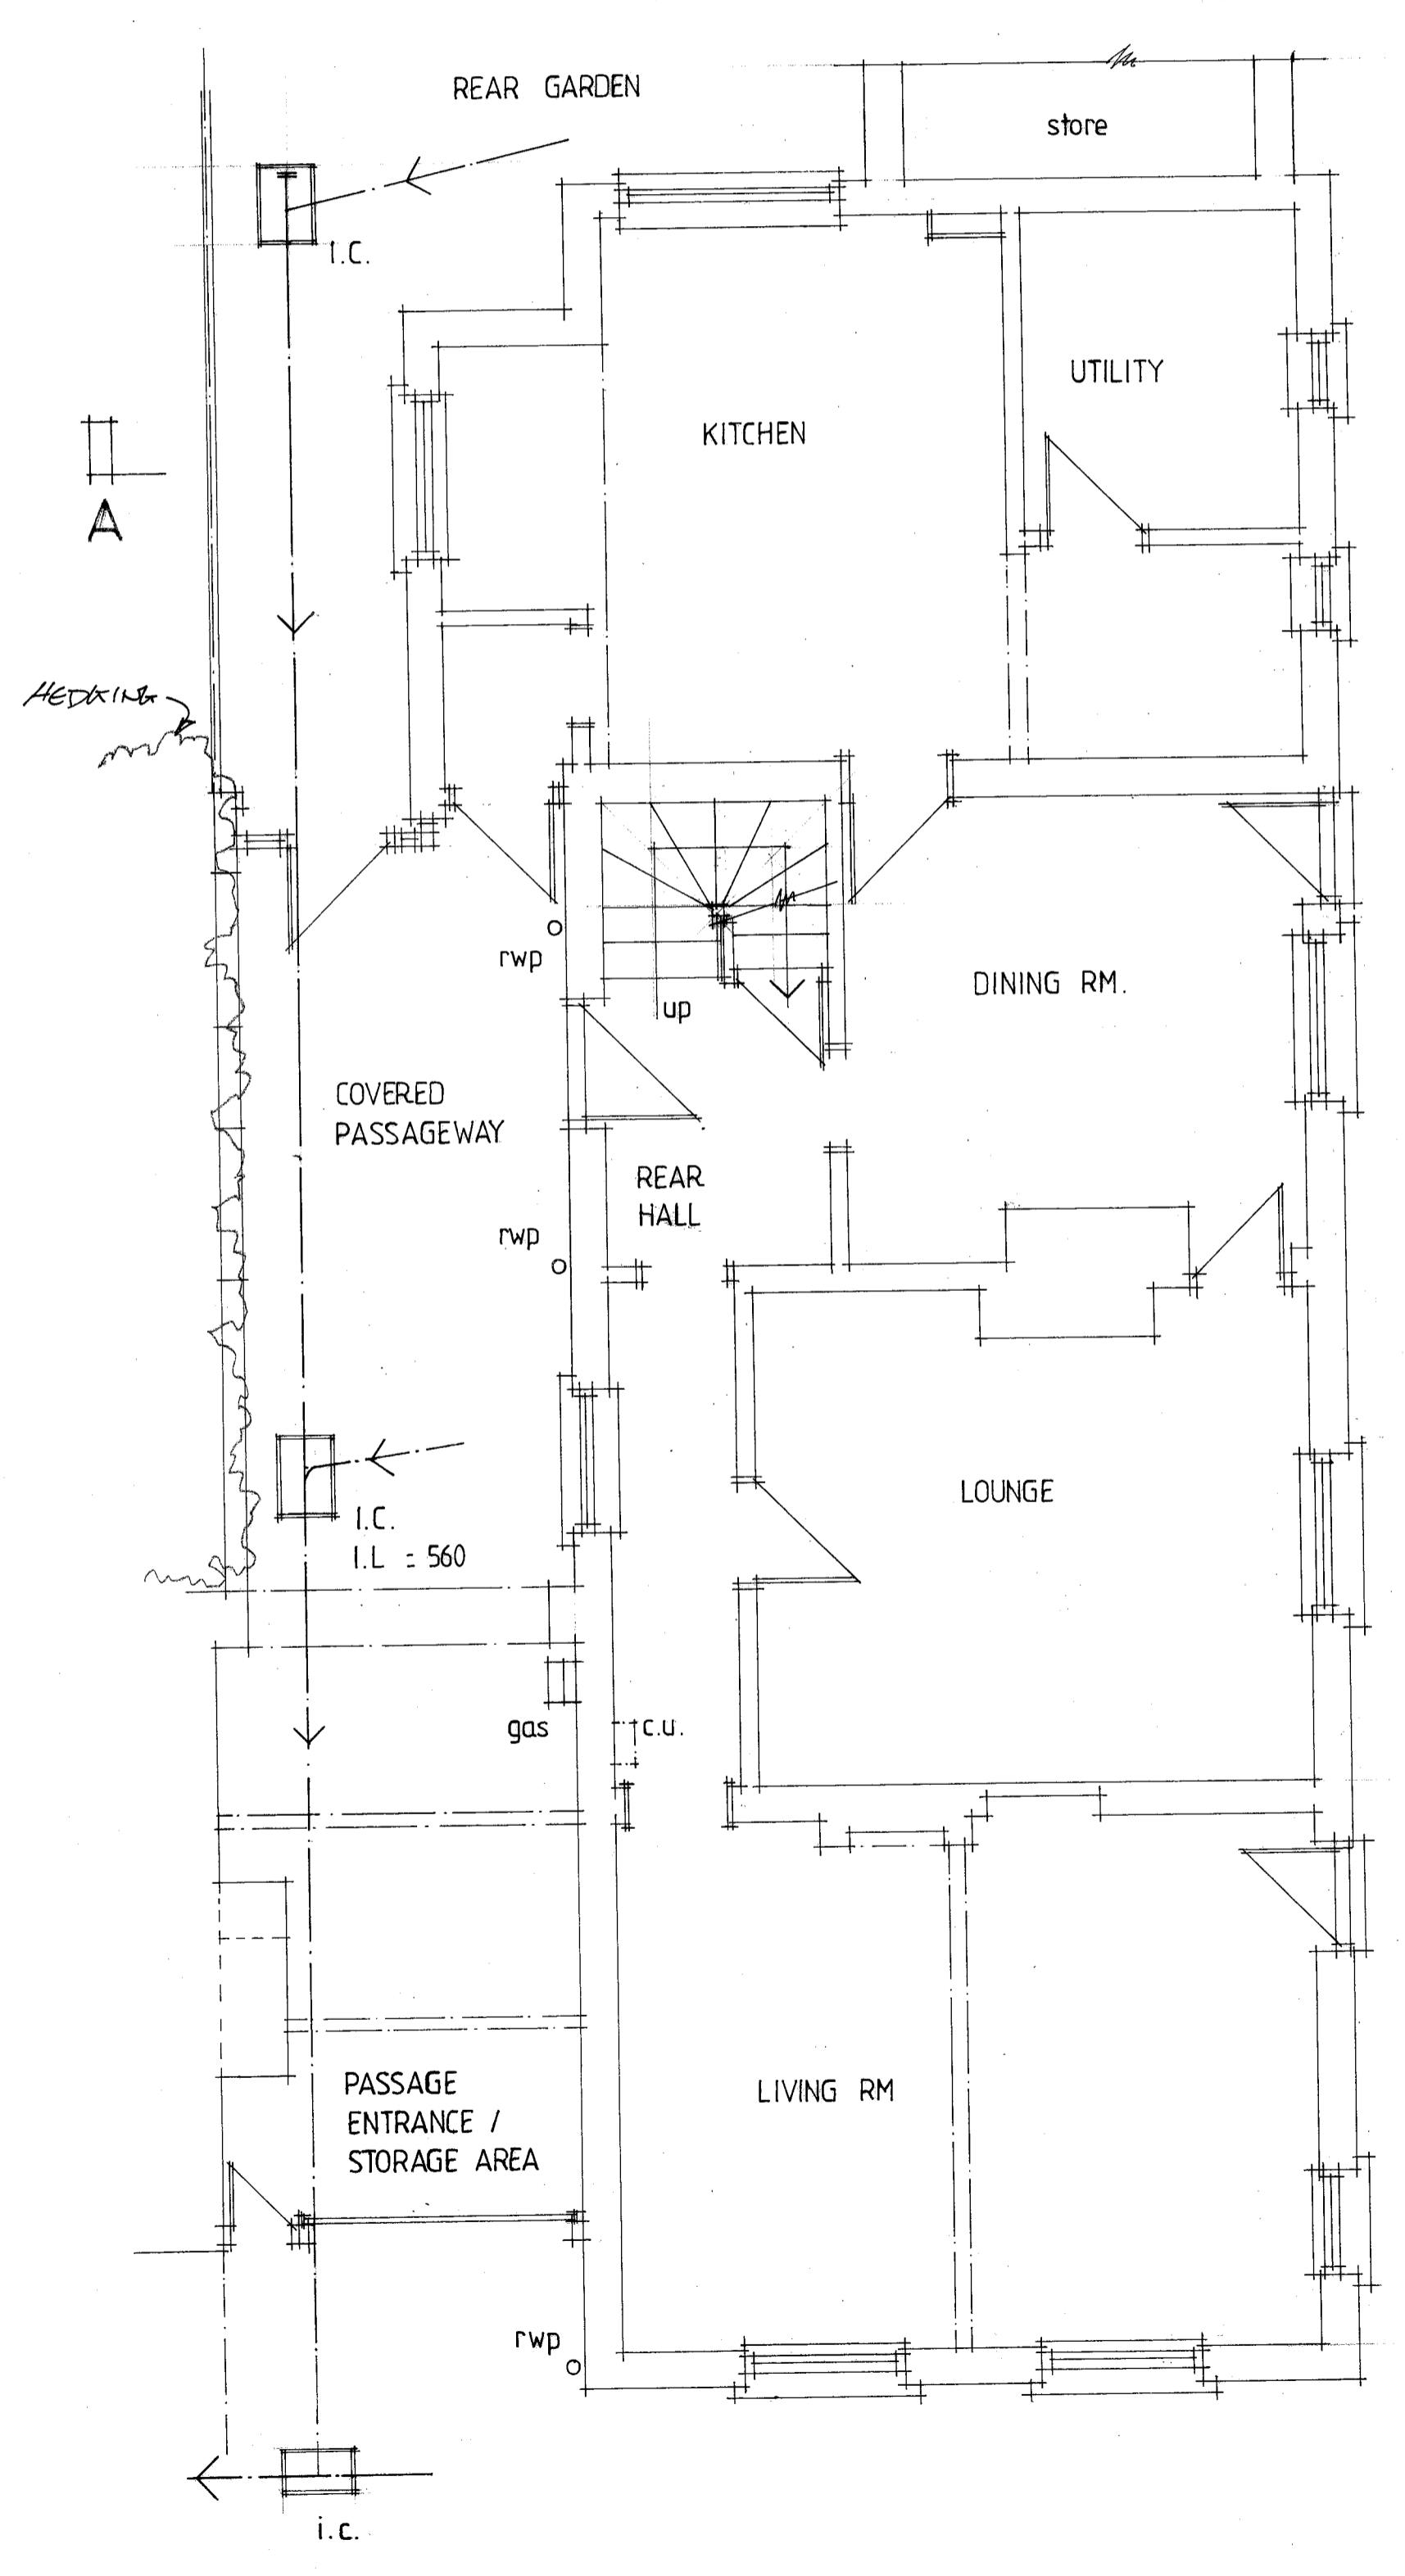


GROUND FLOOR PLAN

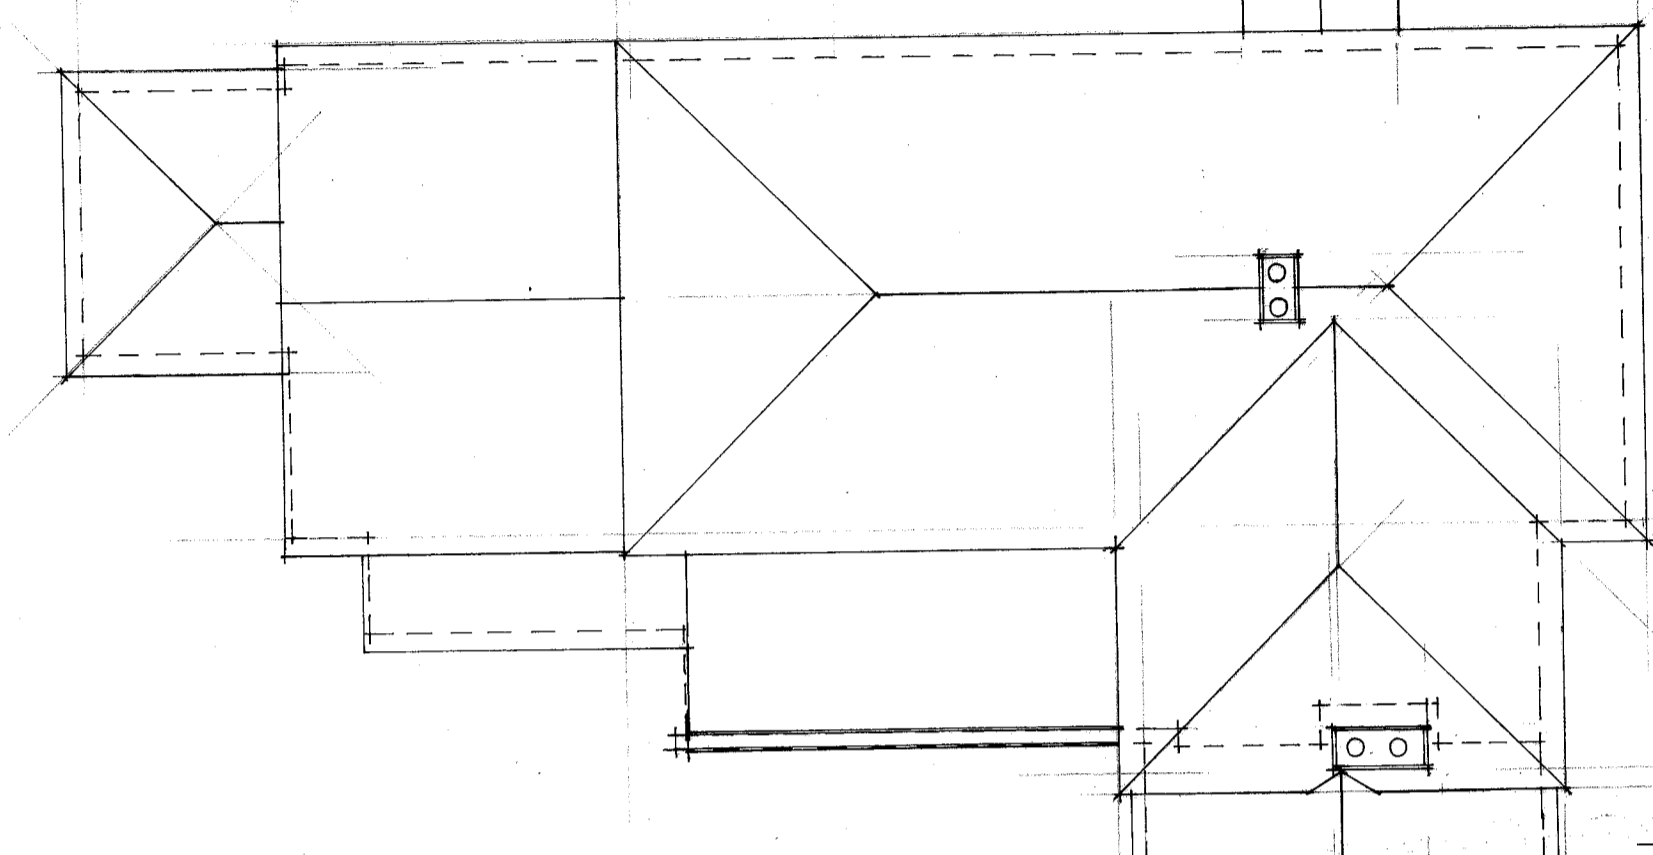


ROOF PLAN

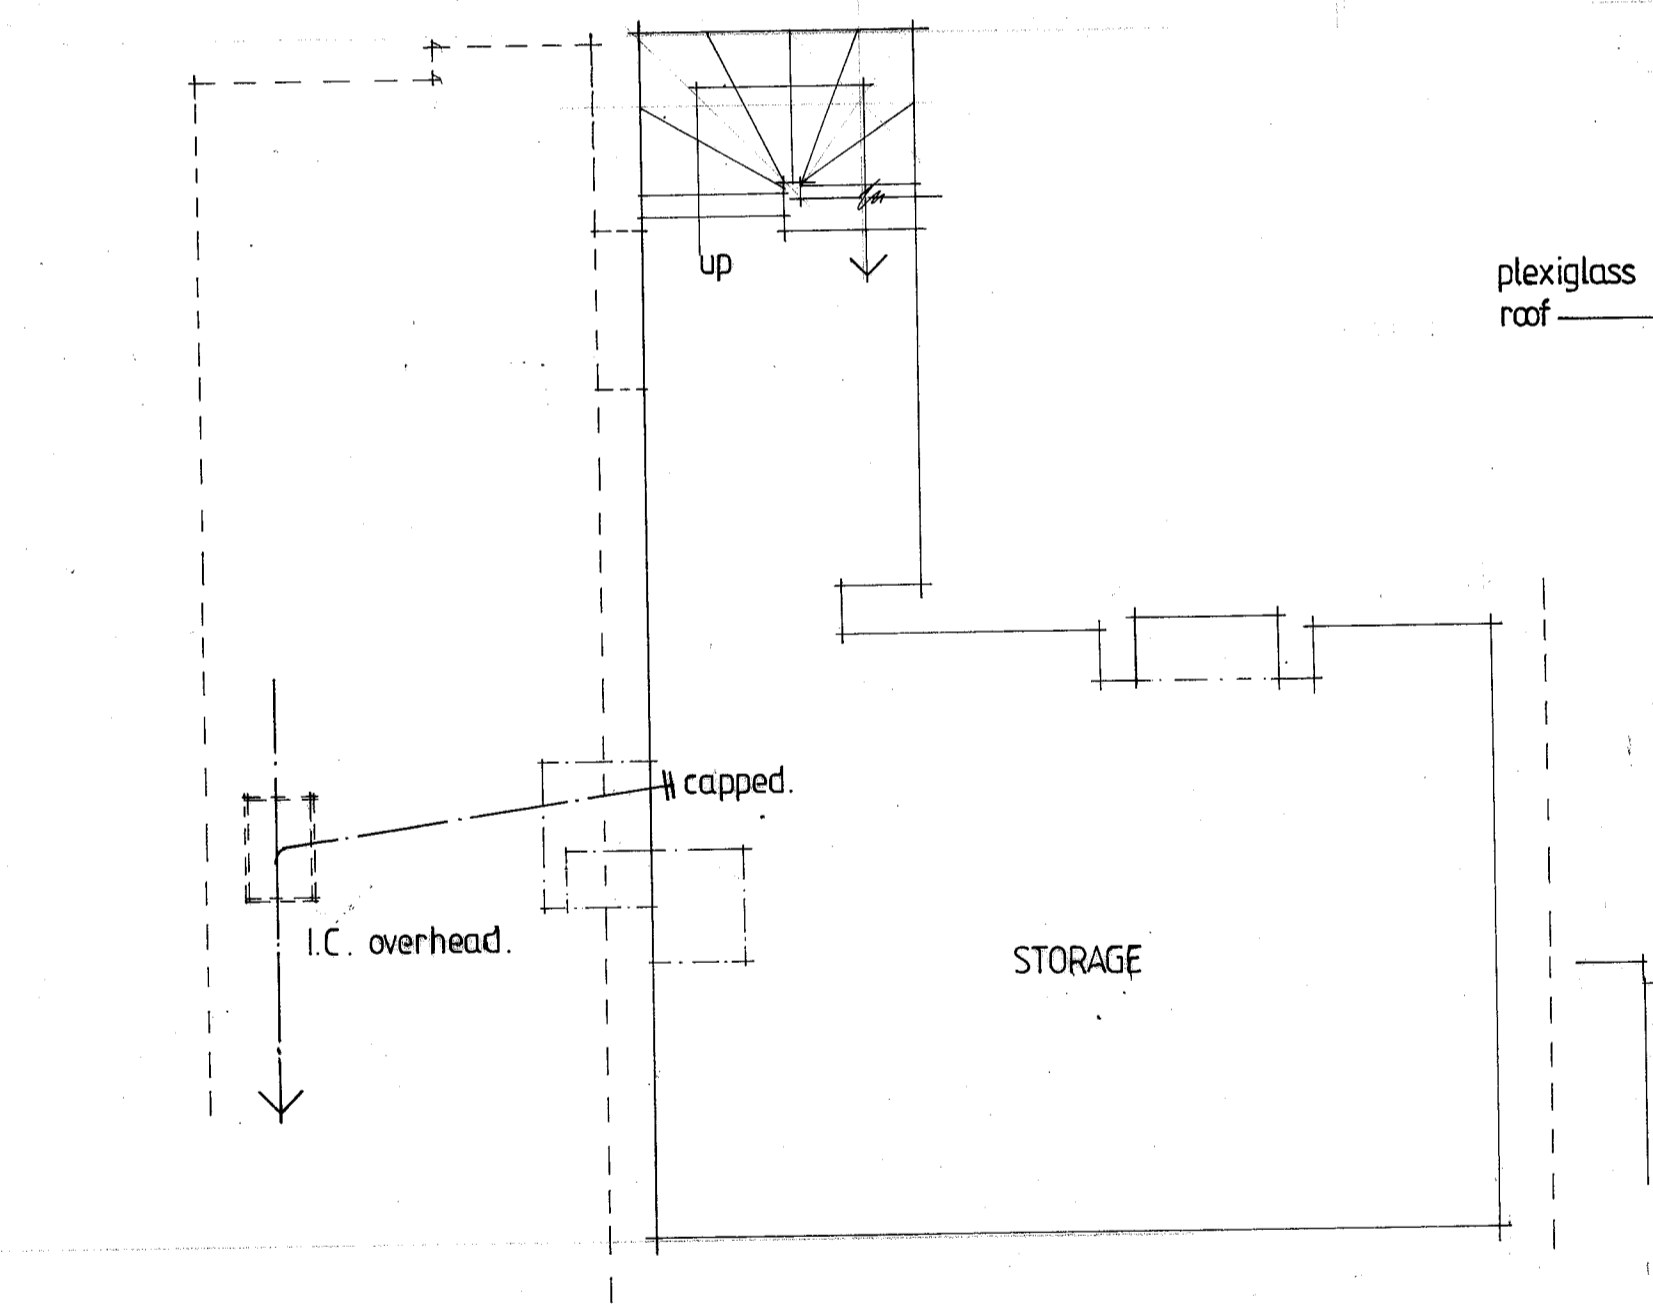

CELLAR PLAN

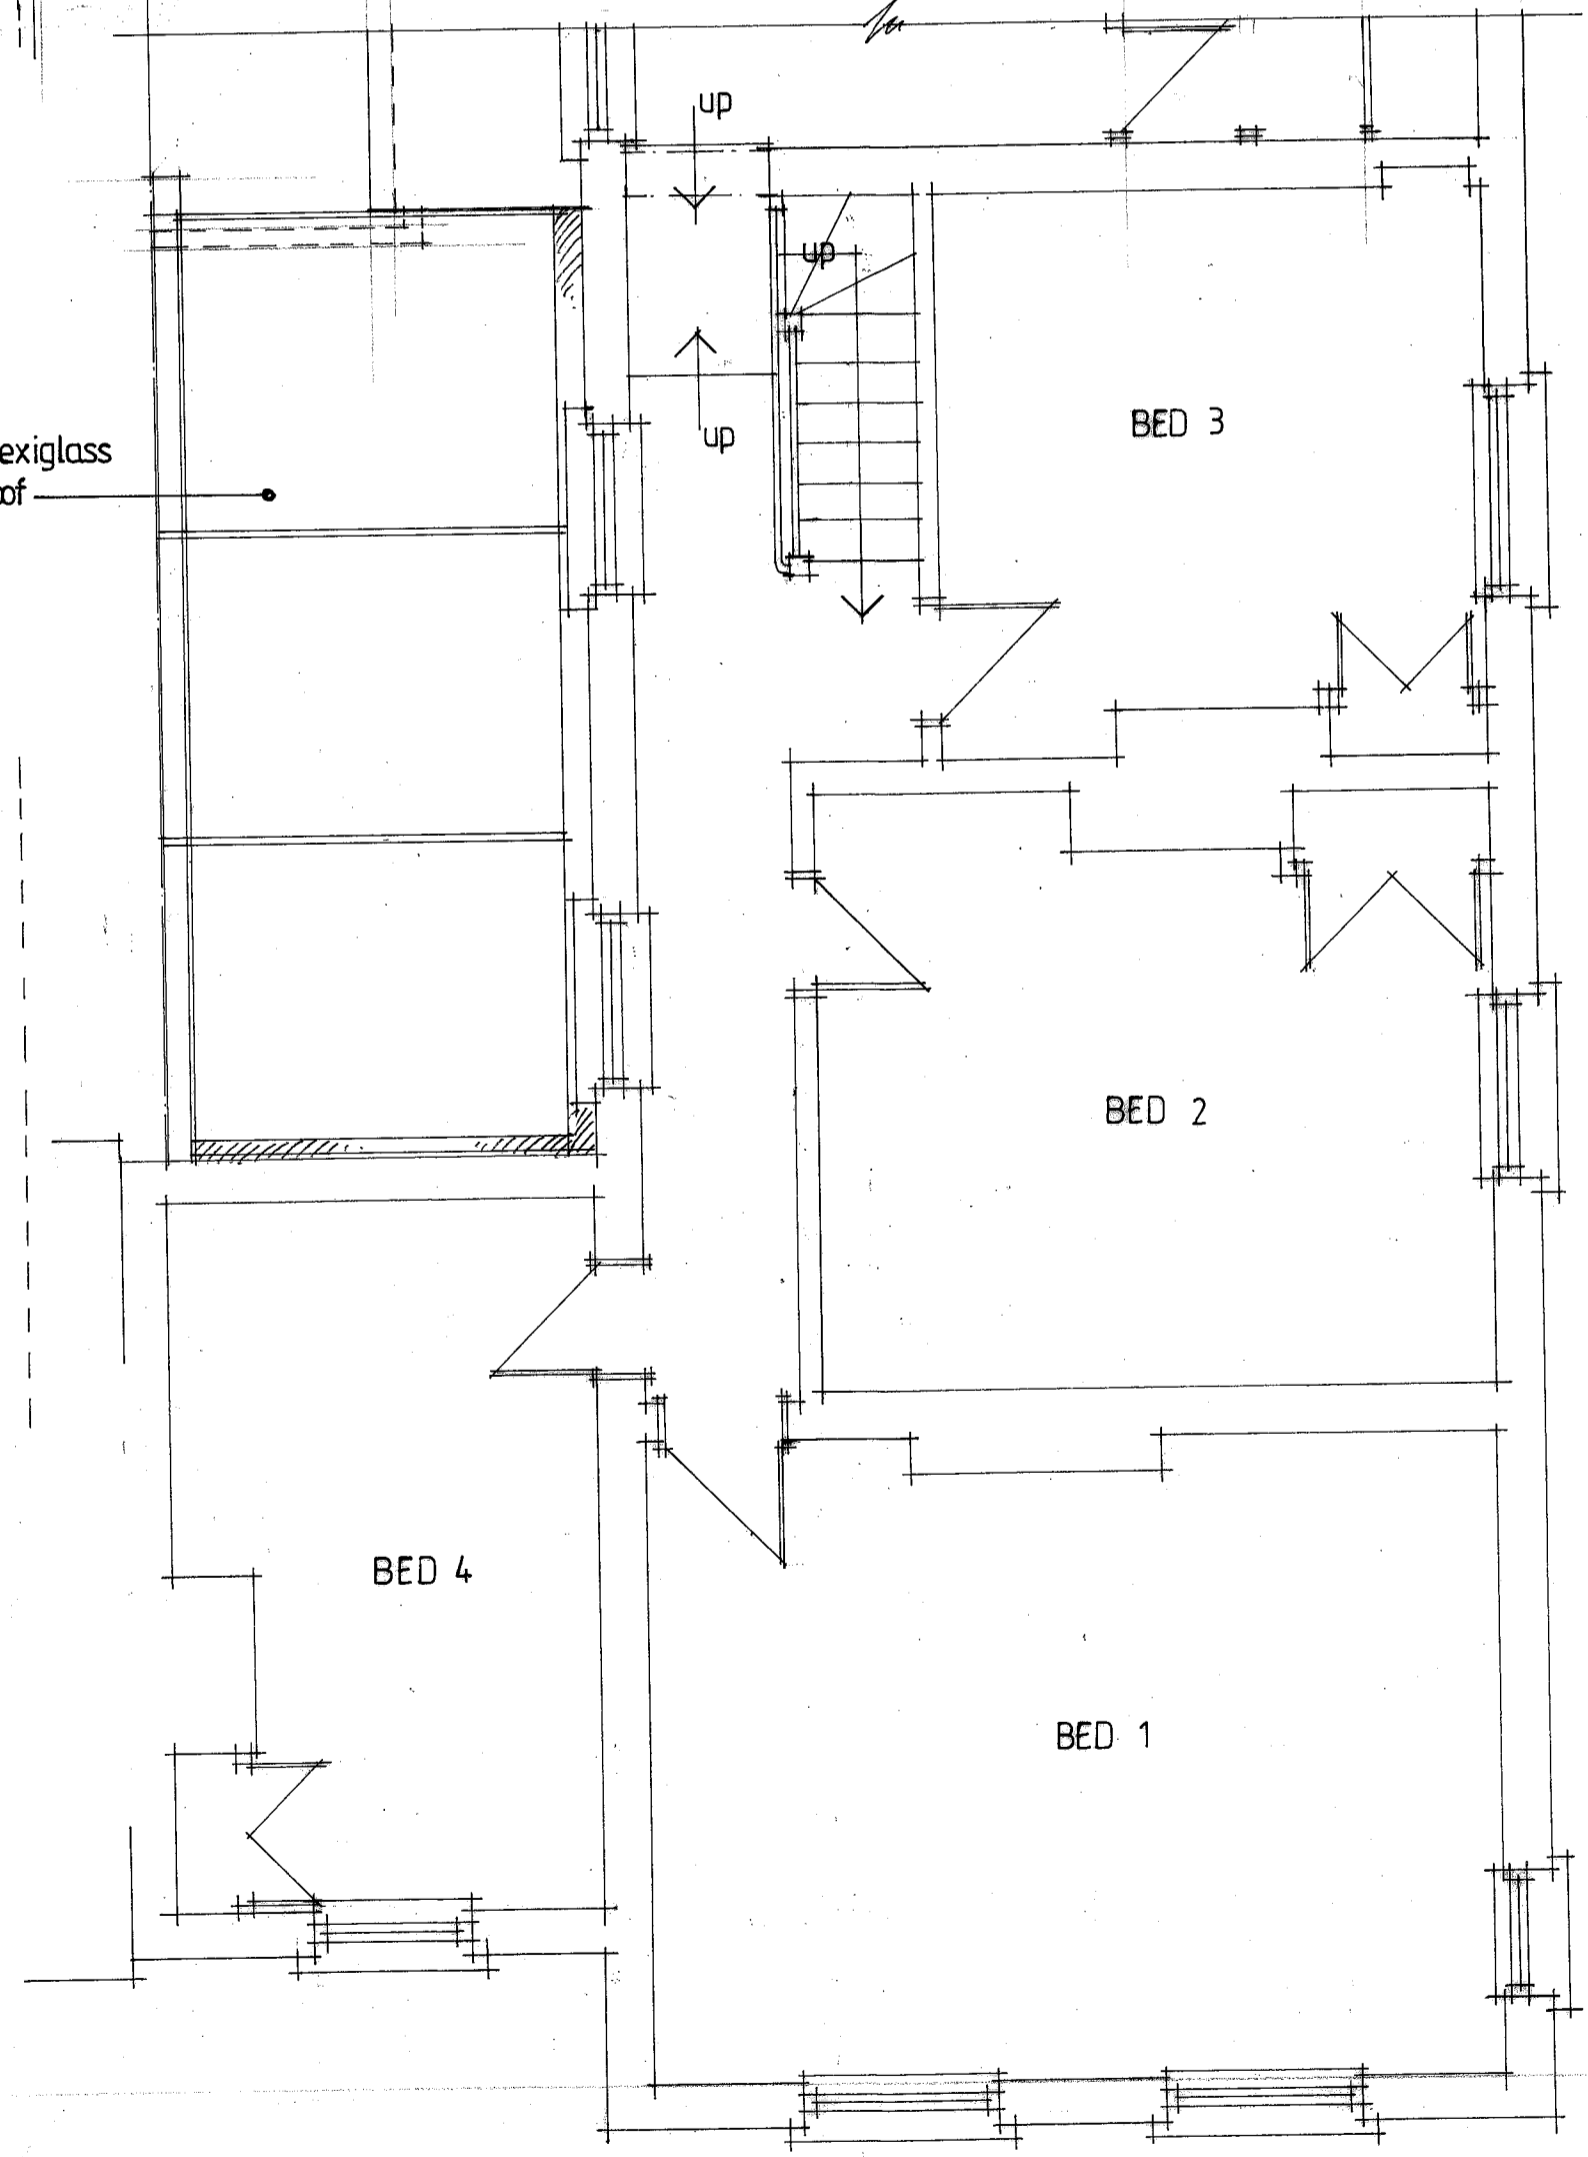

FIRST FLOOR PLAN

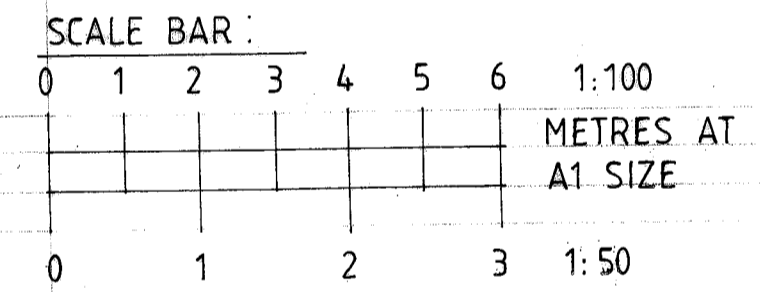

DATE () REVISION

CLIENT
MR. & MRS. BOLSTER

PROJECT
14 TROOPER RD.
ALDBURY, HERTS.

DRAWING
PLANS / ELEVATIONS AS EXISTING

SCALE 1:50 DATE DRAWN SEP. 22 J.M.
1:100

DRAWING NUMBER
2222 / 01

MINSHULL
ARCHITECTURAL DESIGN

65 EGERTON ROAD, BERKHAMSTED, HERTS. HP4 1DU
TEL: 01442 866982. E-MAIL: john.minshull2@ntlworld.com