


**NOTES**




CONSENTED FRONT ELEVATION

LBC: - 3/22/0801/LBC  
 HH: - 3/21/3155/HH

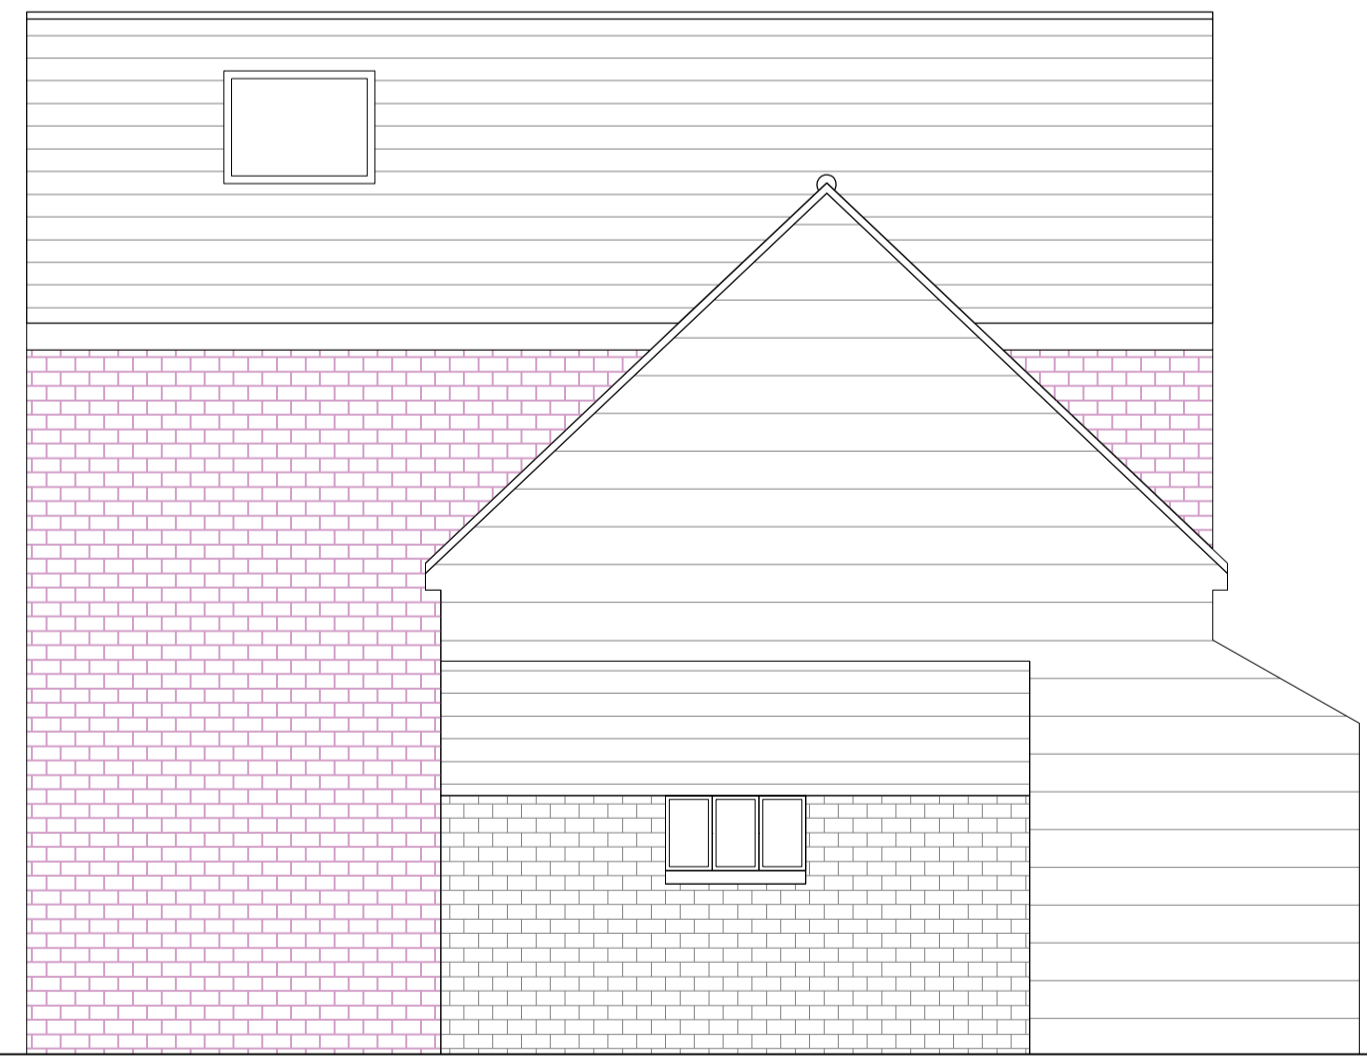

CONSENTED SIDE ELEVATION

LBC: - 3/22/0801/LBC  
 HH: - 3/21/3155/HH

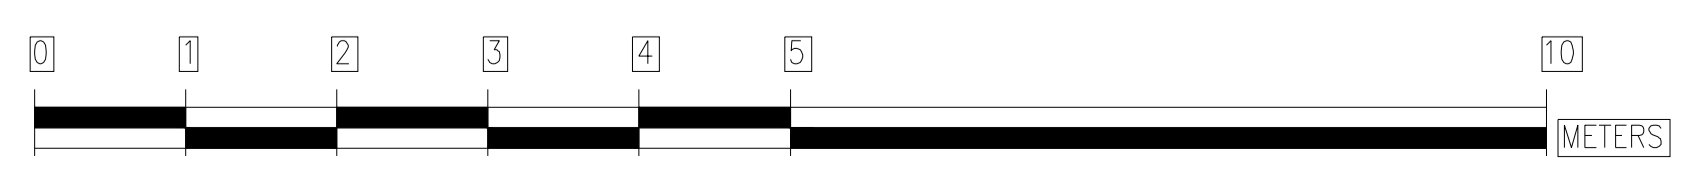

REV.	DATE	PURPOSE	DRAWN
D	09/02/23	ISSUED FOR PLANNING / LBC	TJ
C	11/04/22	ISSUED FOR LBC	TJ
B	16/03/22	ISSUED FOR LBC	TJ
A	23/12/21	ISSUE TO LOCAL AUTHORITY	VP

PROJECT THE LORDSHIP, COTTERED, BUNTINGFORD SG9 9QL  
 TITLE CONSENTED ELEVATIONS  
 PERMISSION GRANTED - 26/10/22

REVISION	DWG No.	SCALE
D	SKK4005/003	1:50@A1
DATE	DRAWN	CHECKED
DEC '21	VP	APF

**SKK DESIGN**

INTERIOR, ARCHITECTURAL & RETAIL DESIGN

The Mill  
 Stortford Road  
 Hatfield Heath  
 CM22 7DL

Tel: 01279 873010  
 www.senkenken.com