


SITE PLAN - SCALE 1:500

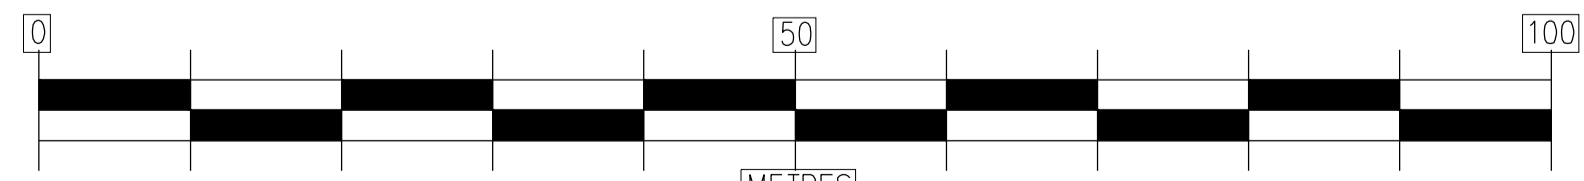

THE LORDSHIP - STABLES

NOTES

REV.	DATE	PURPOSE	DRAWN
B	09/02/23	ISSUED FOR PLANNING / LBC	VP
B	12/04/22	ISSUED TO THE LOCAL AUTHORITY	VP
A	13/01/22	ISSUED TO THE LOCAL AUTHORITY	VP

PROJECT THE LORDSHIP, COTTERED SG9 9QL  
TITLE SITE PLAN

REVISION	DATE	DRAWN	CHECKED	SCALE	SHOWN @
B	JUN 21	SA		SKK4004/201	A1

**SKK DESIGN**

INTERIOR, ARCHITECTURAL & RETAIL DESIGN

The Mill  
Stortford Road  
Hatfield Heath  
CM22 7DL  
Tel: 01279 873010  
www.skkdesign.com