



NOTES

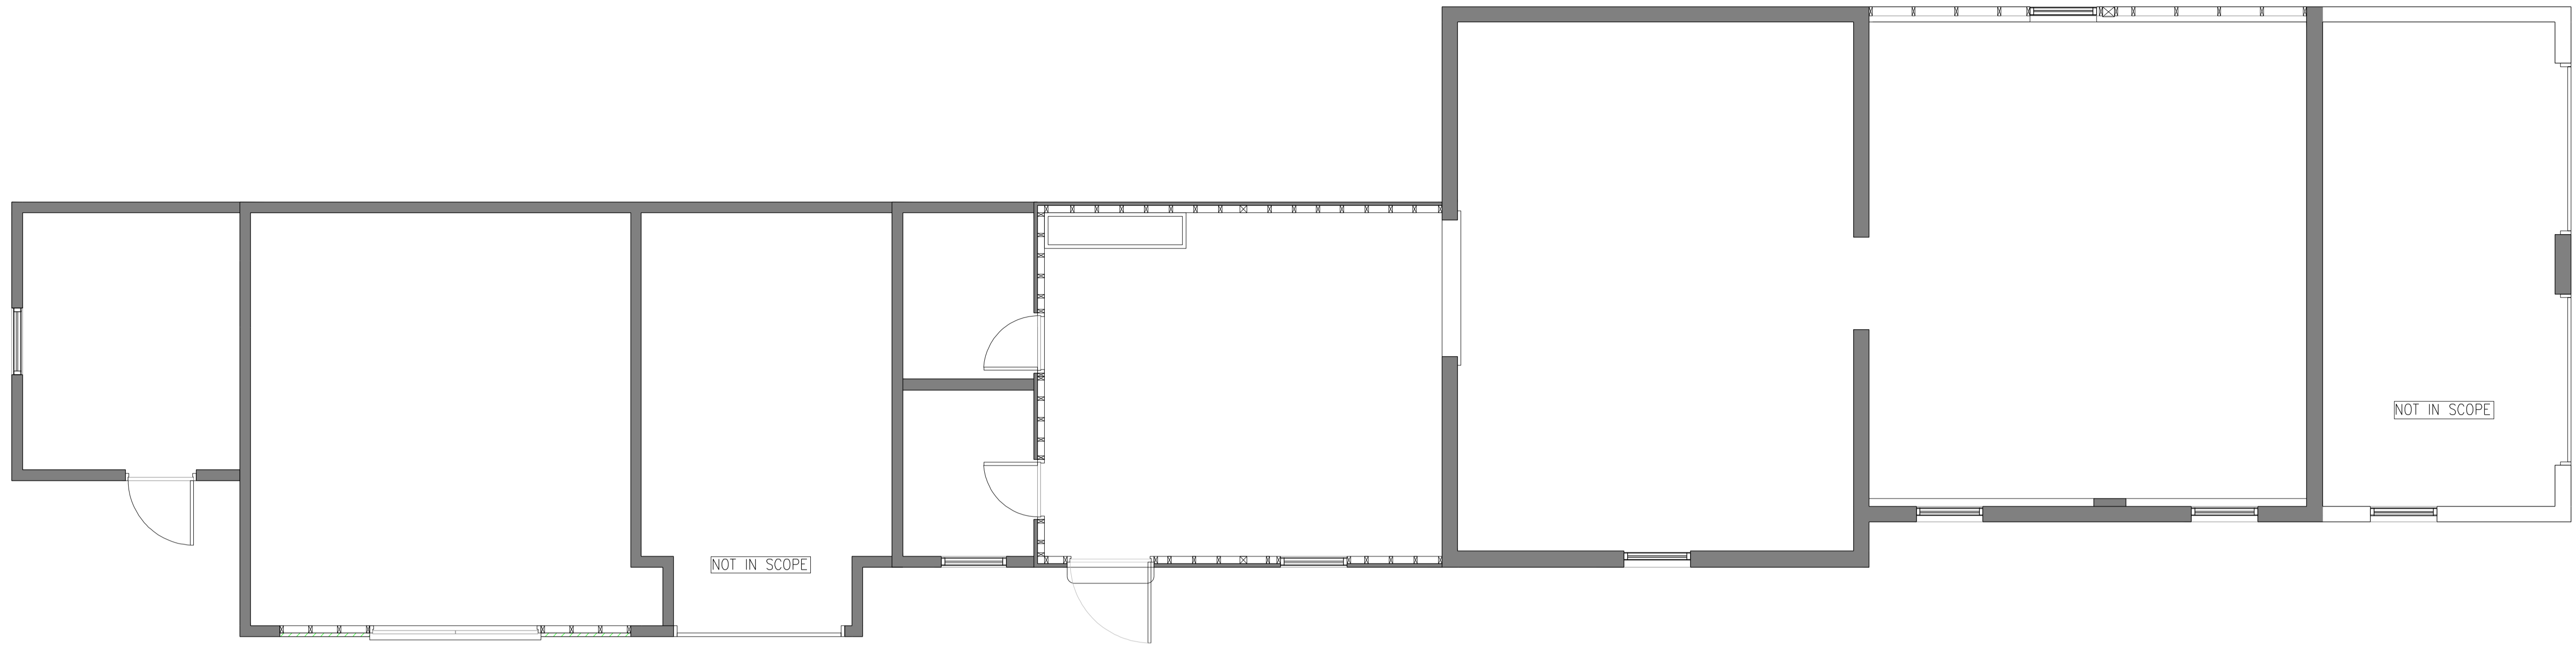


CONSENTED GROUND FLOOR

LBC - 3/22/0801/LBC
 HH - 3/21/3155/HH

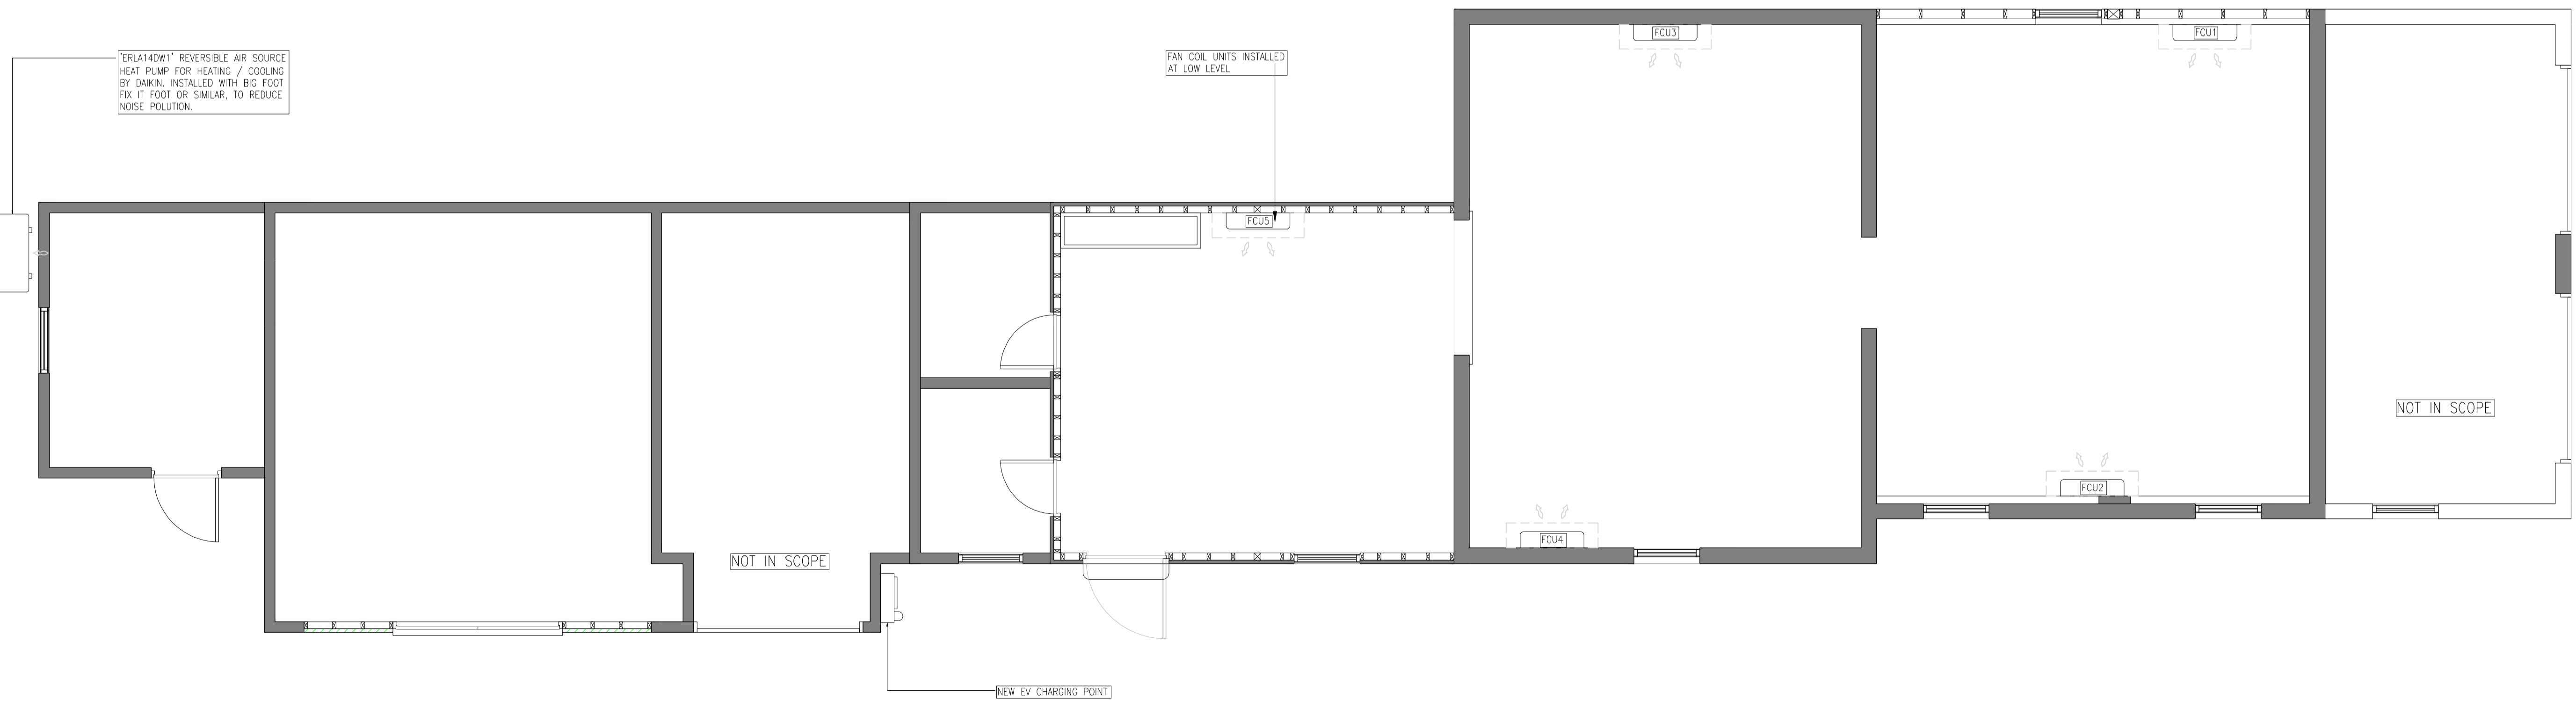

PROPOSED GROUND FLOOR

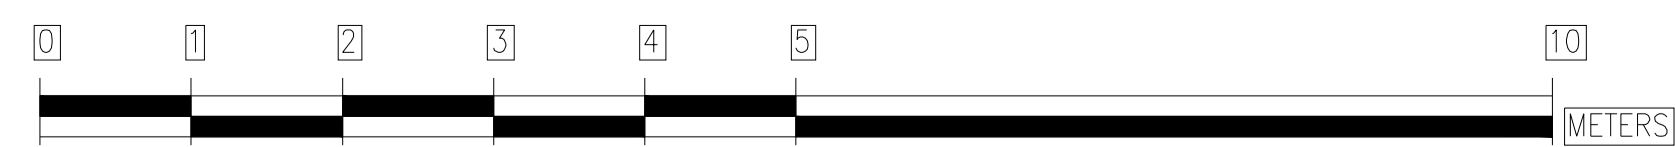

REV.	DATE	PURPOSE	DRAWN
G	09/02/23	ISSUED FOR PLANNING / LBC	TJ
F	03/01/23	ISSUED FOR COMMENT	TJ
E	09/09/22	RELOCATION OF WORKSHOP	TJ
D	22/04/22	ISSUED FOR LBC	TJ
C	11/04/22	ISSUED FOR LBC	TJ
B	16/03/22	ISSUED FOR LBC	TJ
A	23/12/21	ISSUE TO LOCAL AUTHORITY	VP

PROJECT THE LORDSHIP, COTTERED, BUNTINGFORD SG9 9QL
 TITLE CONSENTED AND PROPOSED GROUND FLOOR PLAN
 PERMISSION GRANTED - 26/10/2022

REVISION	DWG No.	SCALE
G	SKK4005/001	1:50@A1
DATE	DRAWN	CHECKED
DEC 21	VP	APF

SKK DESIGN

INTERIOR, ARCHITECTURAL & RETAIL DESIGN

The Mill
 Stortford Road
 Hatfield Heath
 CM22 7DL

Tel: 01279 873010
 www.senkenken.com