




Front (South-East)

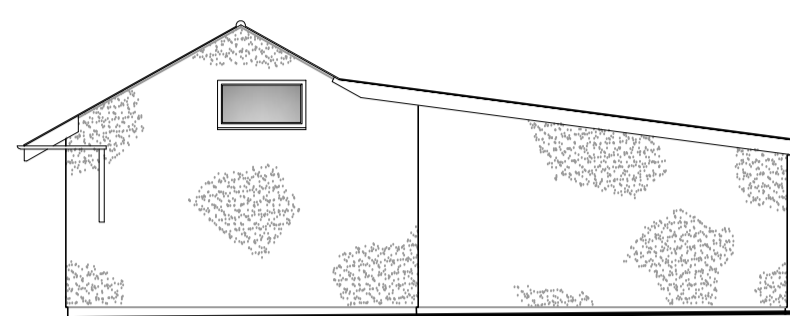

Side (North-East)

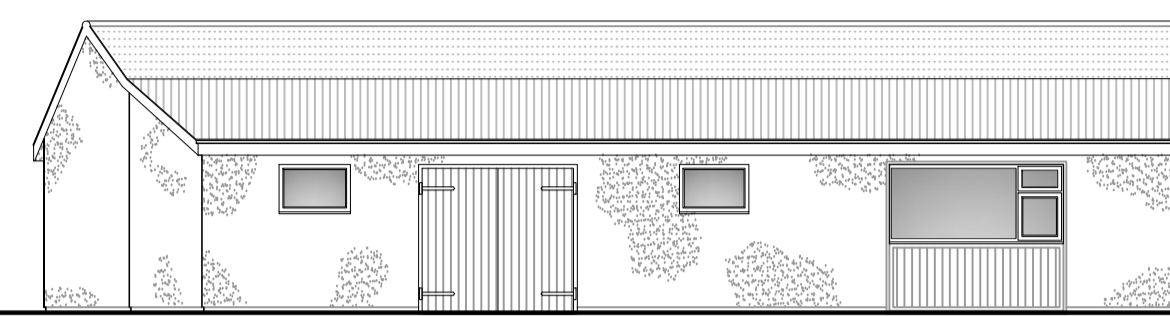


Rear (North-West)

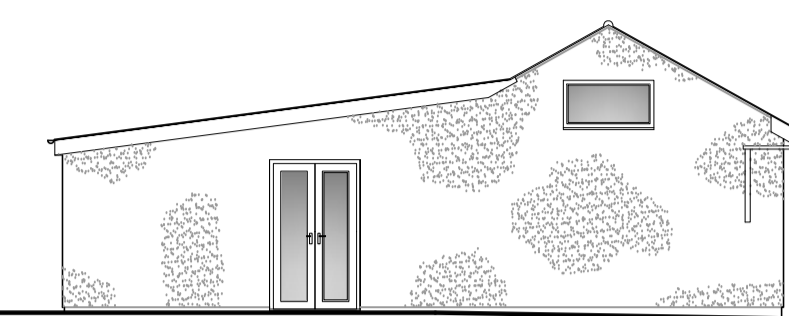

Side (South-West)

Existing Elevations (scale 1:100)

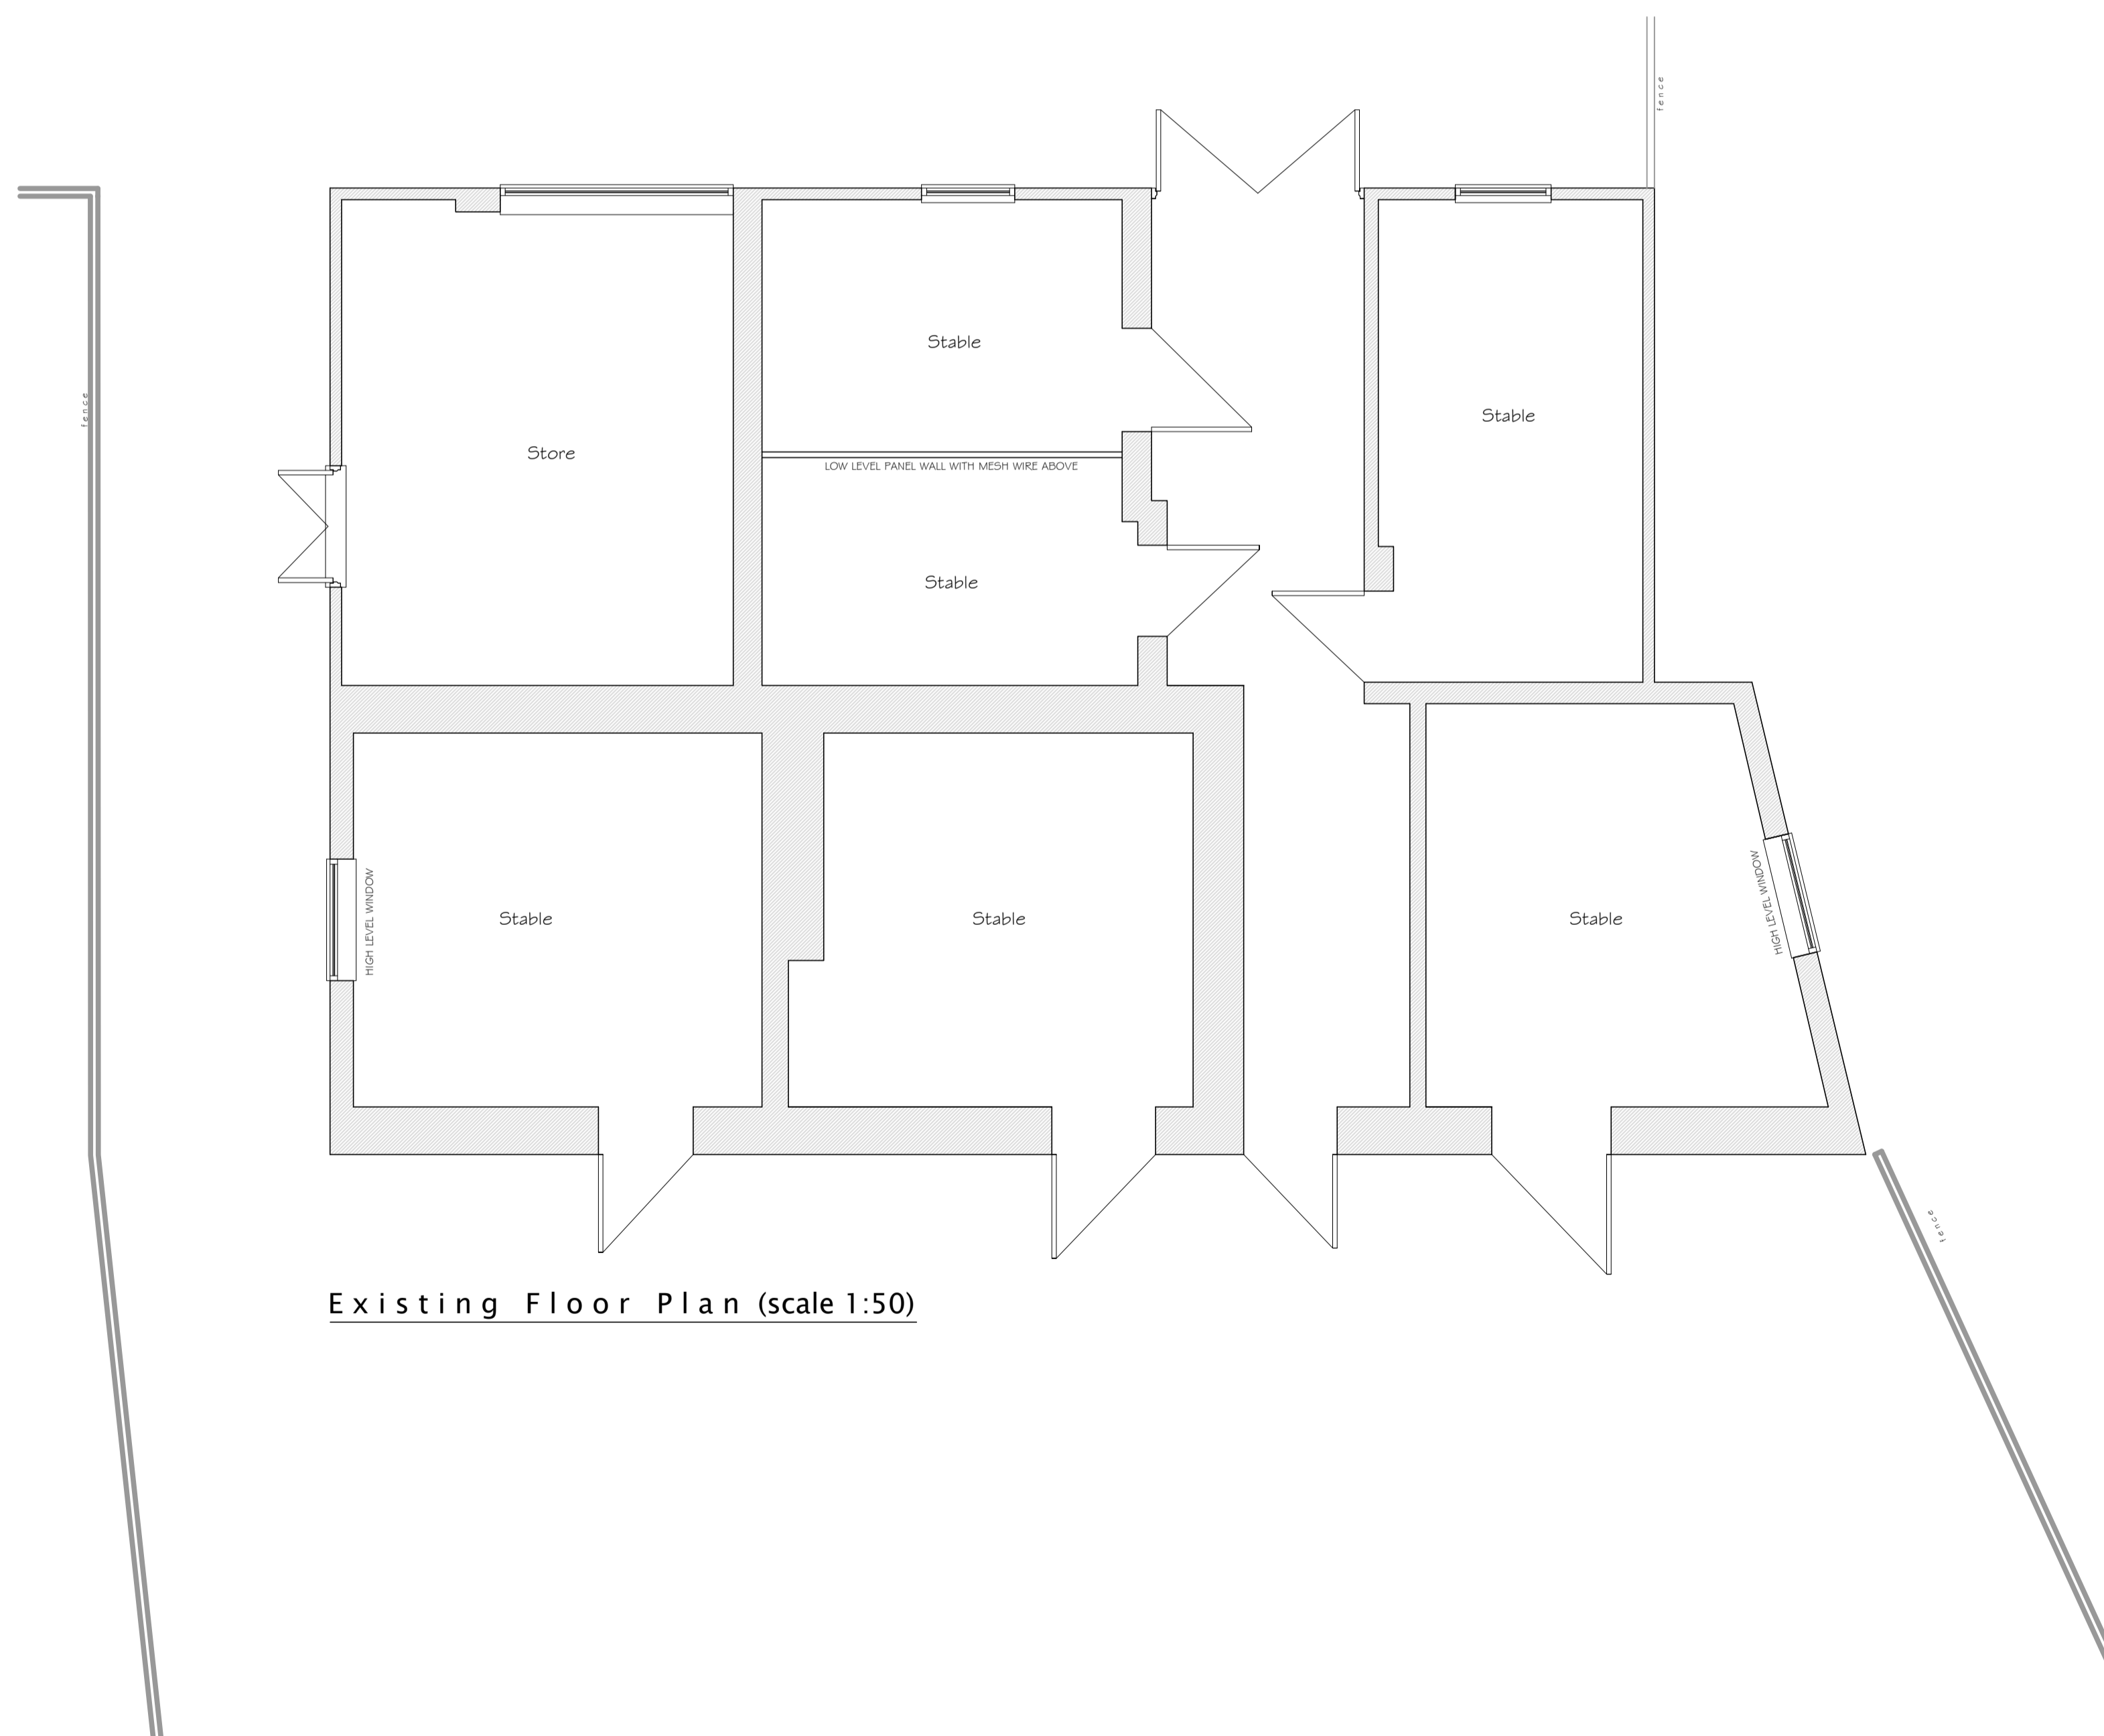

Existing Floor Plan (scale 1:50)



Site Location Plan (Scale 1:1250)

Revision	Amendment	Date

Client

Project  
Proposed Replacement Outbuilding  
Church View  
Swaton  
Lincolnshire

Dwg Title  
Existing Plans and Elevations

Dwg No. 223071-01

Scale 1:50  
1:100

Date 02/23

**Rick Smith Design**  
Architectural Design Consultancy

Ardent House, 18 Eastgate  
Sleaford, Lincolnshire NG34 7DP  
Tel: 01529 414363 or 07786 838788  
e-mail: rick@ricksmithdesign.com