



Existing Site Plan (scale 1:250)

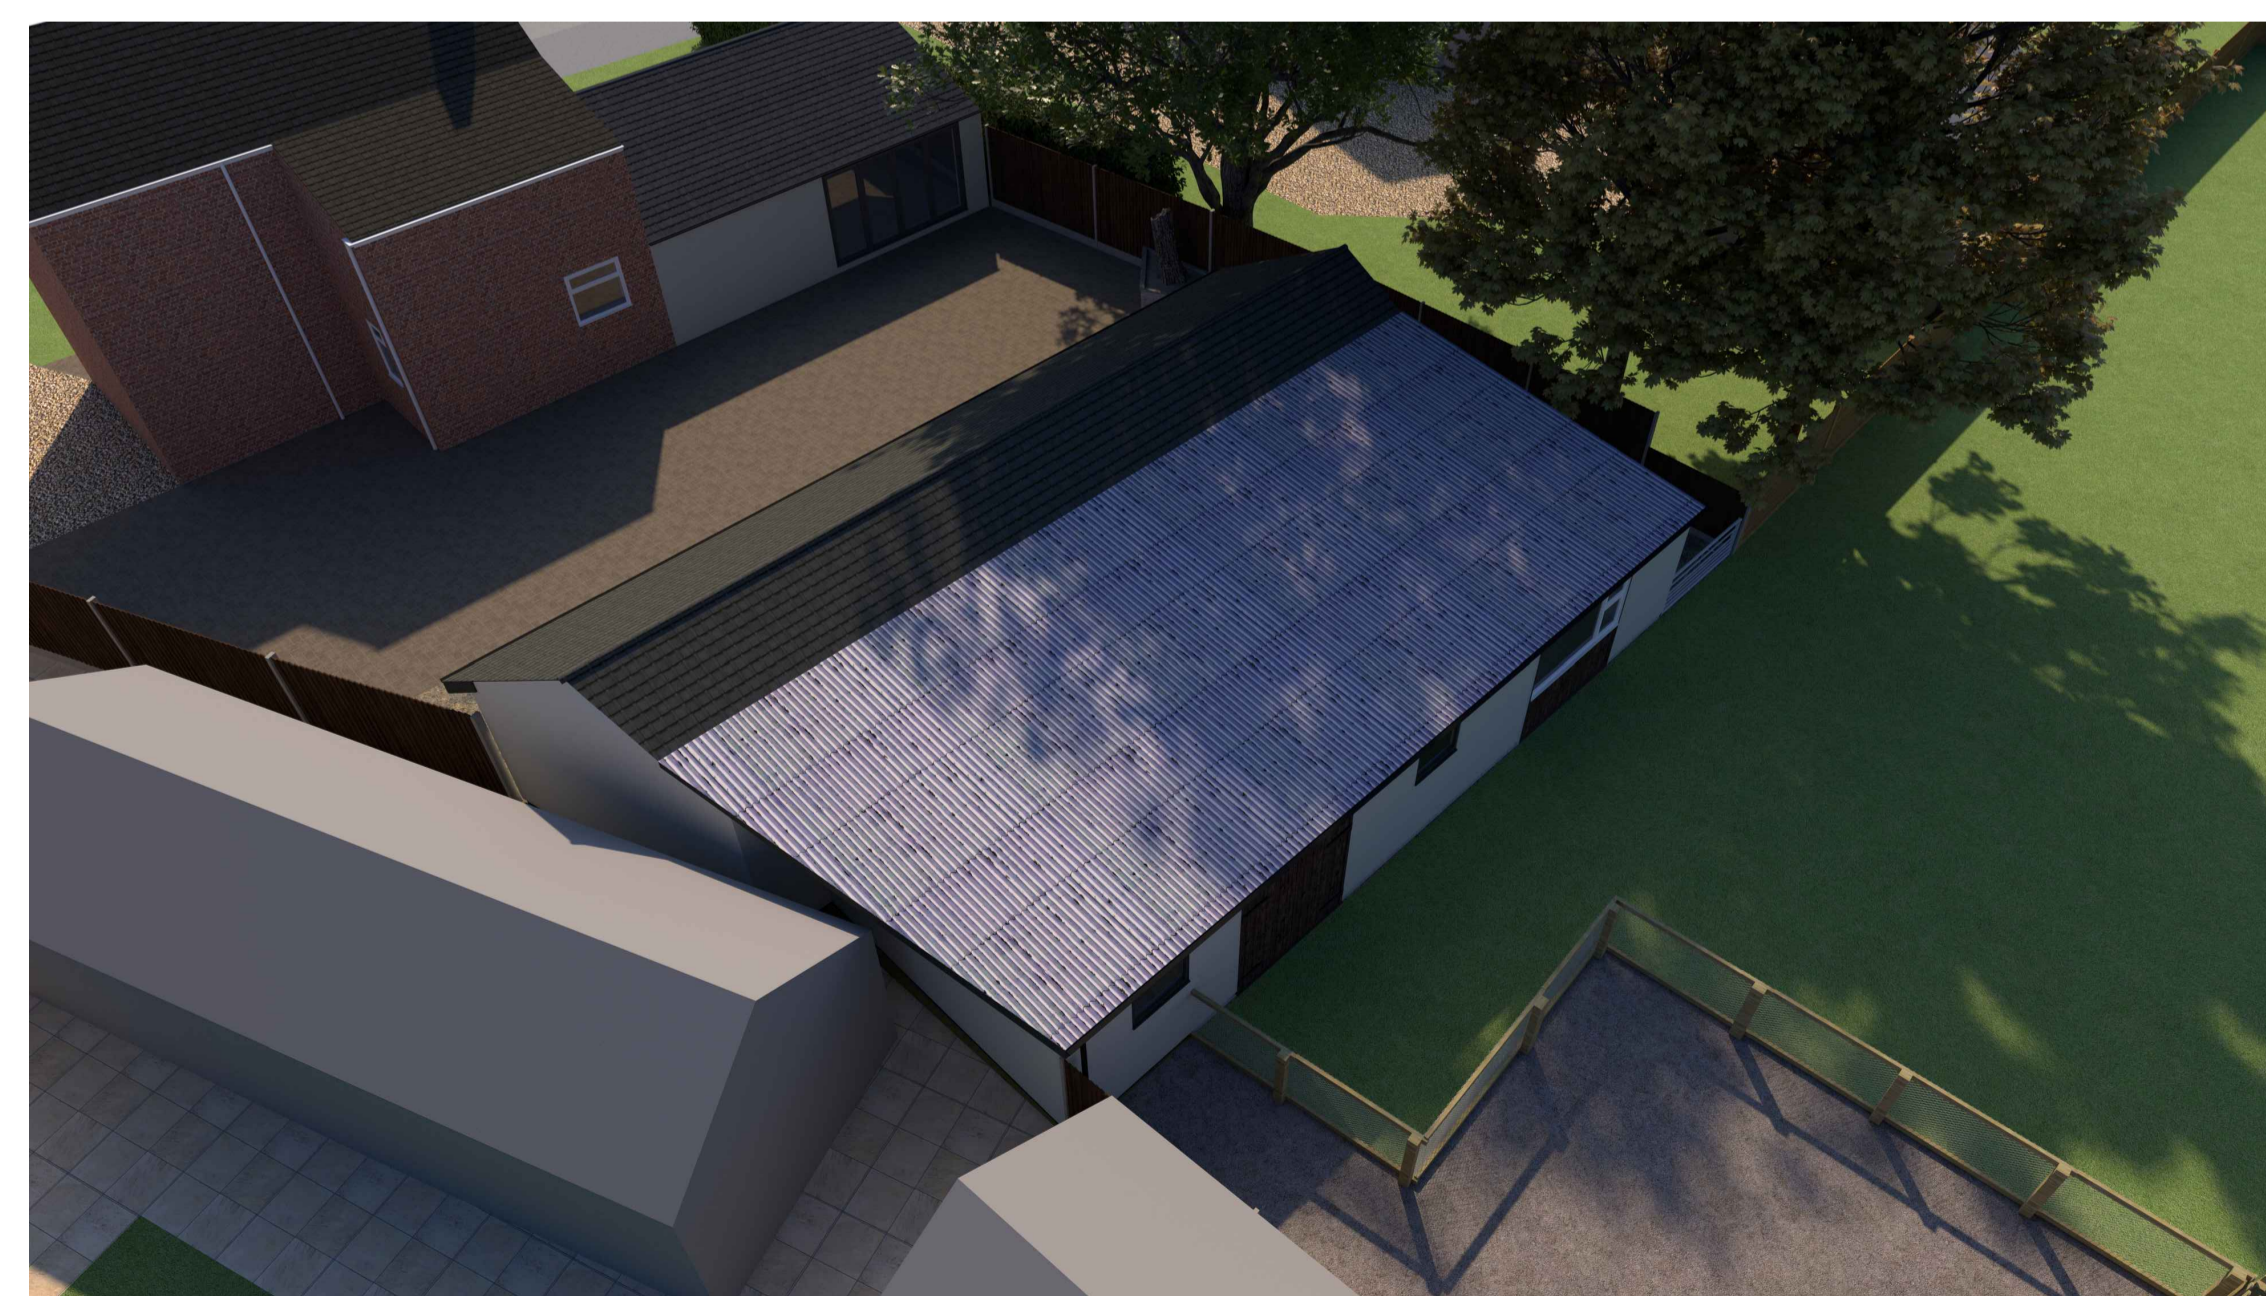

Existing Visuals (n.t.s)

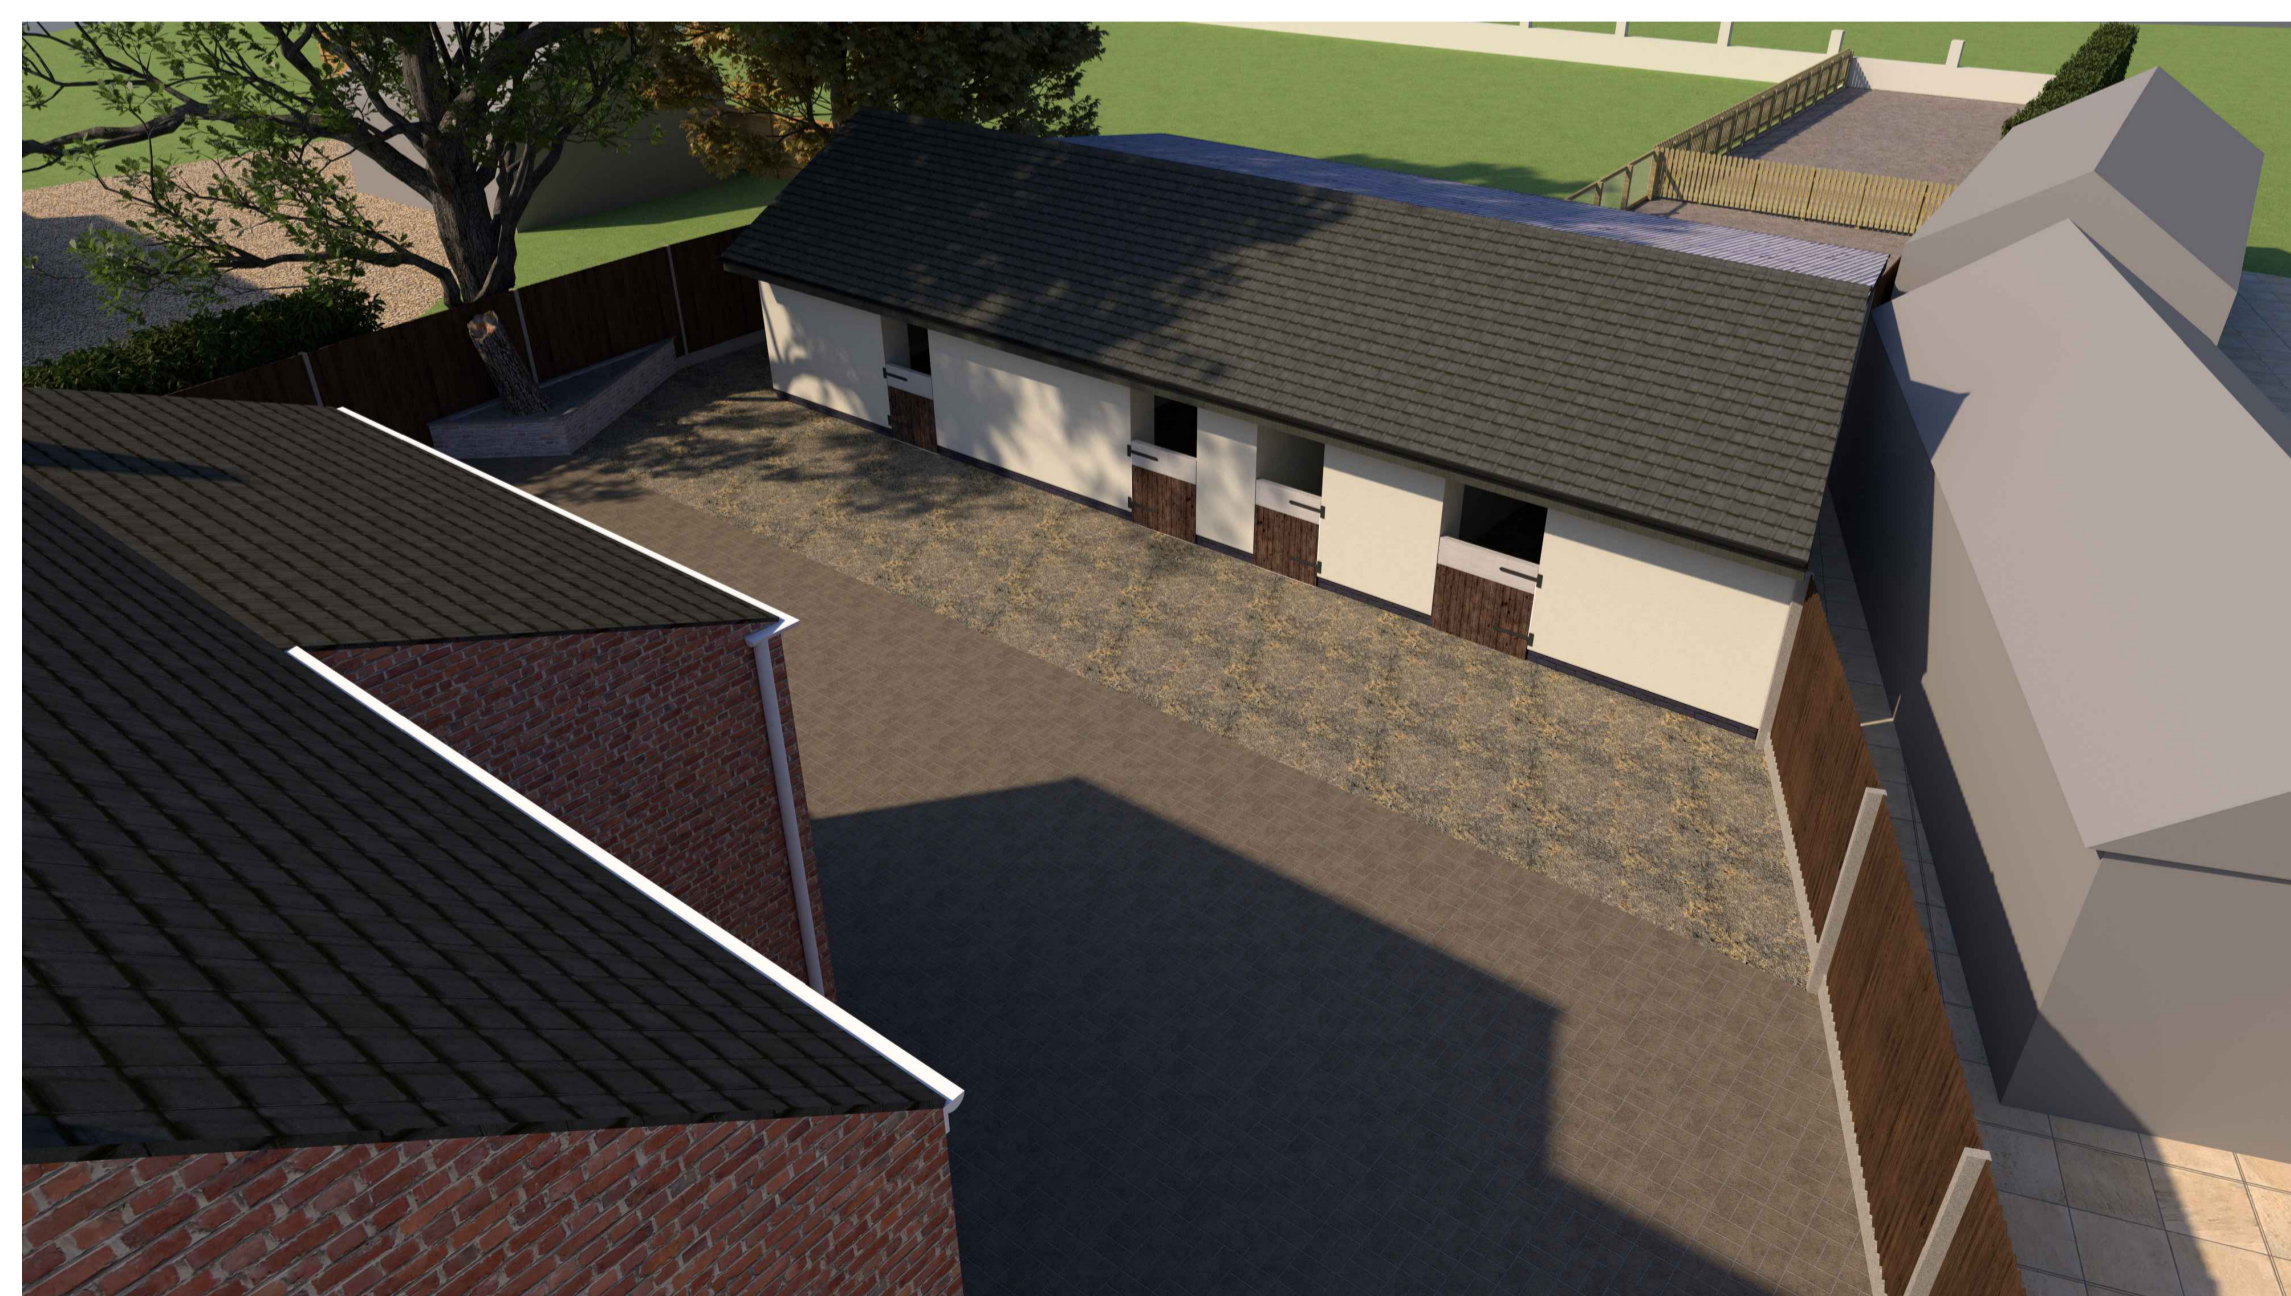

Existing Visuals (n.t.s)

Revision	Amendment	Date

Client

Project
Proposed Replacement Outbuilding
Church View
Swaton
Lincolnshire

Dwg Title
Existing Site Plan and Visuals

Dwg No. 223071-02 Scale 1:250 Date 02/23

Rick Smith Design
Architectural Design Consultancy

Ardent House, 18 Eastgate
Sleaford, Lincolnshire NG34 7DP
Tel: 01529 414363 or 07786 838788
e-mail: rick@ricksmithdesign.com