



TO STOCKS FIELD
ROAD

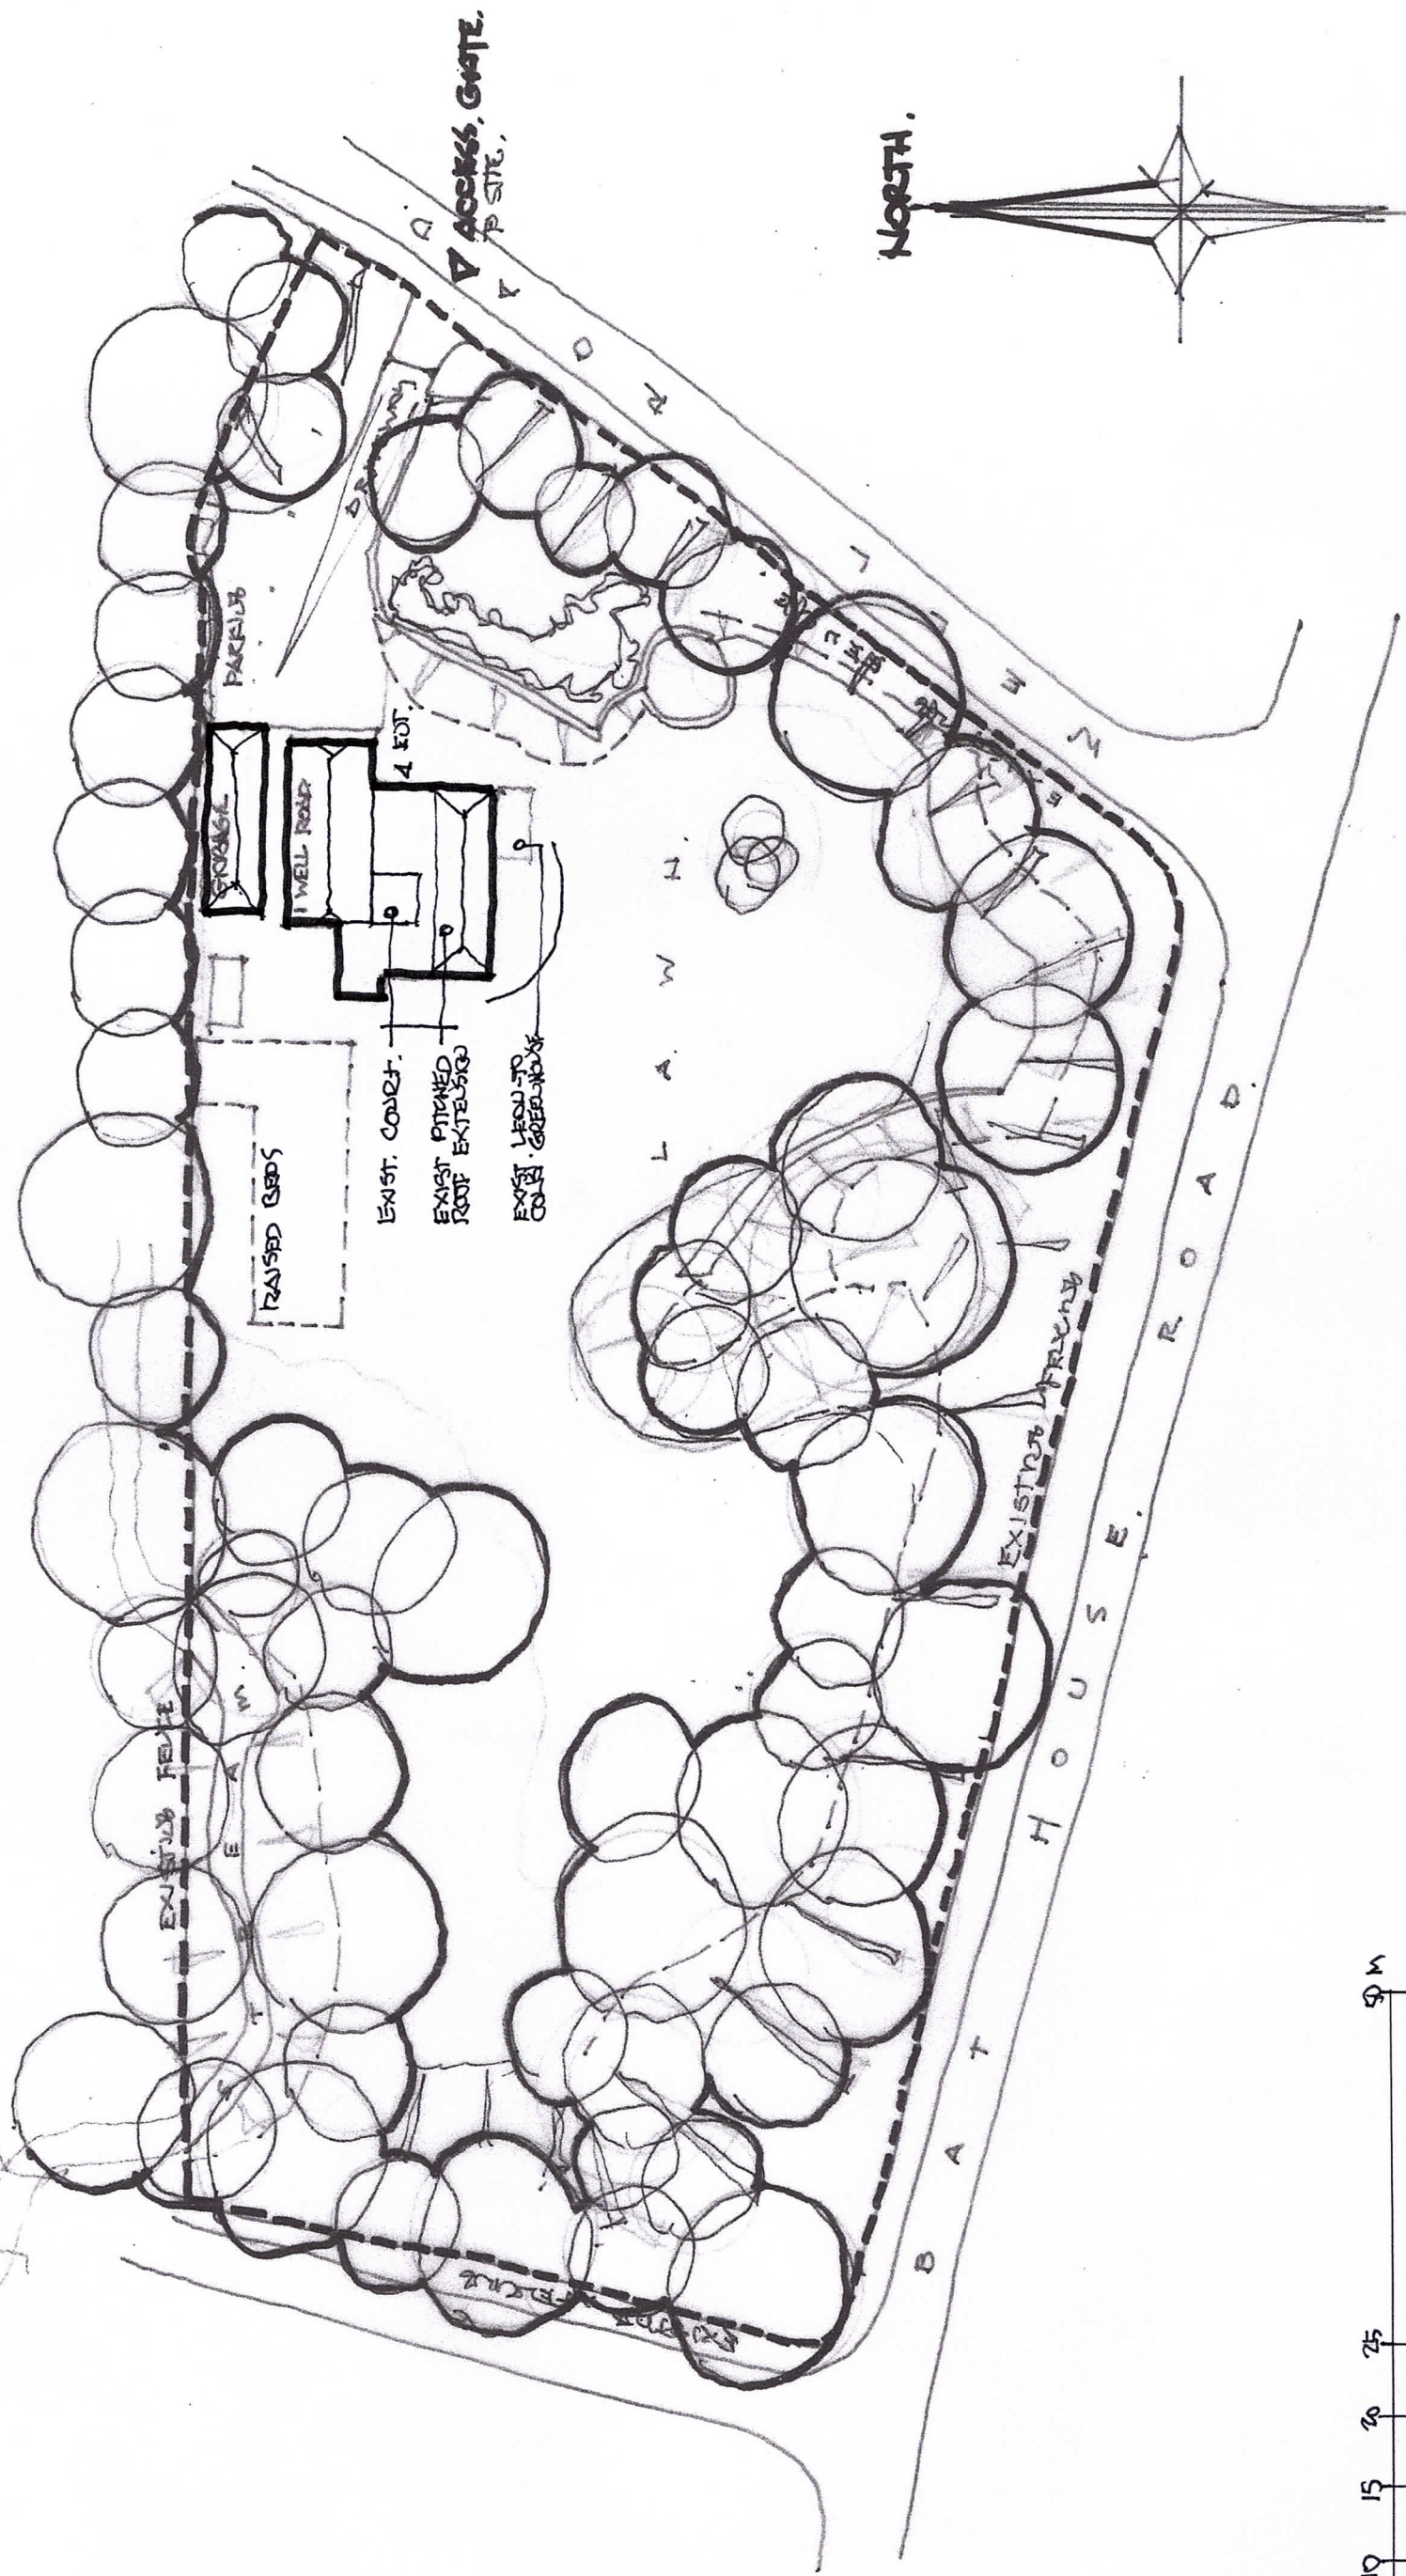

NORTH.

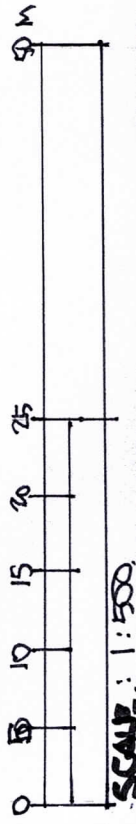

PROJECT:
PROPOSED REFURB + EXTENSION
STOCKS WOOD
WELL ROAD - STOCKS FIELD
MR-TIMES SUBSE

TITLE:
SITE PLAN
AS EXISTING

DWG. NO.:
NDA-02
002.

SCALE:
1:500,
@ A3.

REV:
A

DATE:
MARCH
2022.

NOTES
A - SCALE BAR ADDED - FEB 2023.

NDA