

**NEW ROOF.**  
 TILED TO MATCH EXISTING  
 MAIN ROOF - IF POSS. REUSE  
 REQUIRING TILES ON THIS  
 FROM OLD ROOF THIS  
 ALL RW GOODS TO MATCH  
 EXISTING ROPS TO DECK  
 TO EXIST GUTTERS + NEW  
 KITCHEN ROOF  
**WALL CLADDING**  
 VERTICAL STAVED  
 BOARDING TO CLASH  
 MATCH STAIR COLOUR  
 OF EXISTING

**H/L WINDOW**  
 TO BALCONY/UTL AREA  
**FLT. SCREENS.**  
 COMPOSITE CENTRAL  
 TIMBER DOOR SET IN A  
 GUARDED SCREENS TO  
 MATCH EXISTING WINDOW  
 SCREEN FINISH  
 REFER TO ILLUSTRATION  
 OF DOOR  
 CANOPY OVER TO BE  
 INSTALLED WITH STAIR  
 ELEVATOR

**VELUX**  
 ROOF TO NEW ASSEMBLY

**NEW FLUE**  
 SELF SUPPORTING BLACK  
 PROPRIETARY STEEL  
 EXPOSED FLUE TAKEN  
 UP TO ROOF LINE  
**NEW WINDOW.**  
 1200 x 450

**PROPRIETARY PAN.**  
 WINDOW WITH DOOR  
 FRENCH DOOR SAME  
 FINISH TO MATCH  
 T-GUARDS AS NEW  
 MULTIPLE FIRST ROOF  
 OVER DRAINING TO NEW  
 BALCONY ROOF AREA  
**RAILTRACE**  
 PROPRIETARY STEEL  
 GUARDING ASSEMBLY WITH  
 SLIPES HANDRAIL  
 SUPPORT

**WINDOW. (EX. DOOR)**  
**EXT. FILM**  
 CORNER IN FILM EXT. P  
 MOTIC GUARDED SCREENS  
 ELEGANT  
 CORNER SUPPORT TO BE  
 AGREED WITH EUG.

D. SCALE GAR. AREA - FEB 23  
 C. EXTENDED UPPER FLOOR - SEPT 22

**PROJECT:**  
**PROPOSED REPAIR + EXTENSION TO**  
**STOCKWELL**  
 1 WELL ROAD - STOCKFIELD  
 MR + MRS JUDGE

**TITLE:**  
**EAST + WEST ELEVATIONS**  
 AS PROPOSED

**DWG. NO:**  
 NDA-020  
**031.**


**SCALE:**  
 1:100, NOM  
 CAB

**REV:**  
 D

**DATE:**  
 MARCH '02

**NOTE:**

**NDA**

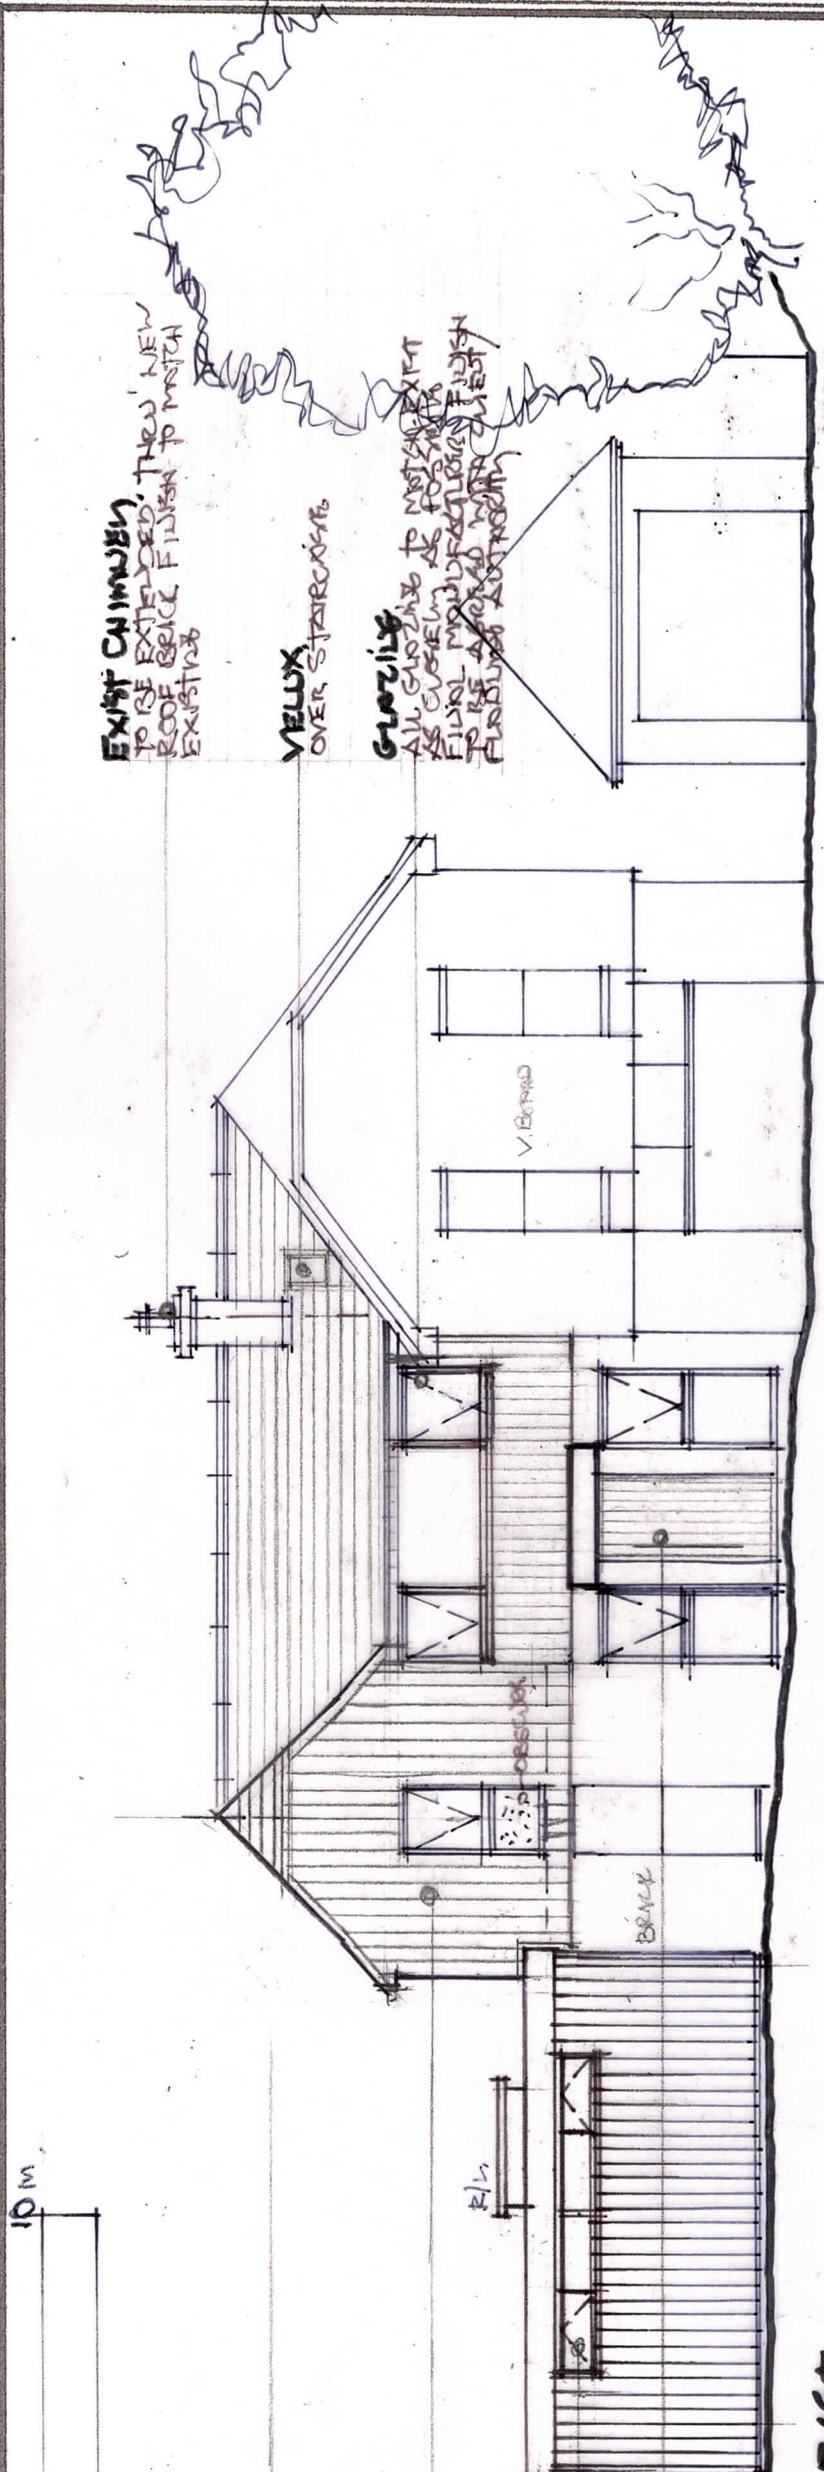

**EAST,**  
 ROAD


**FLUE** - BLACK  
 FIBRE SUPPORT DETAILS T.B. AGREED  
**FEATURE**  
 GABLE GUARDED ASSEMBLY  
 WITH FRENCH DOOR TO  
 ACCESS NEW BALCONY

**HIP** TO MOVE HIP TO MATCH  
 EXISTING

**R. LIGHTS**  
 PROPRIETARY VENTED FIRST  
 ROOF LIGHTS TO BE PROVIDED  
 OVER FORMER GUTTER + KIT  
 ISOLATED AS PER PLAN  
 FINISH T.B. TO MATCH  
 COLOUR OF ROOF.  
**FASCIA**  
 D.O. STEEL FASCIA IS  
 AUTHORITY

**GUARDED SCREENS.**  
 PROPRIETARY GRASS TO GROSS  
 CORNER GUARDED ASSEMBLY  
 BY SPECIALIST MANUFACTURER  
 WITH INTEGRAL SLIMLINE  
 SLIDING DOOR SETS

**SCREENS**  
 NEW SILVER POWEL GUARDED  
 SCREENS IN LINE OF ORIGINAL  
 3 NO SCREENS

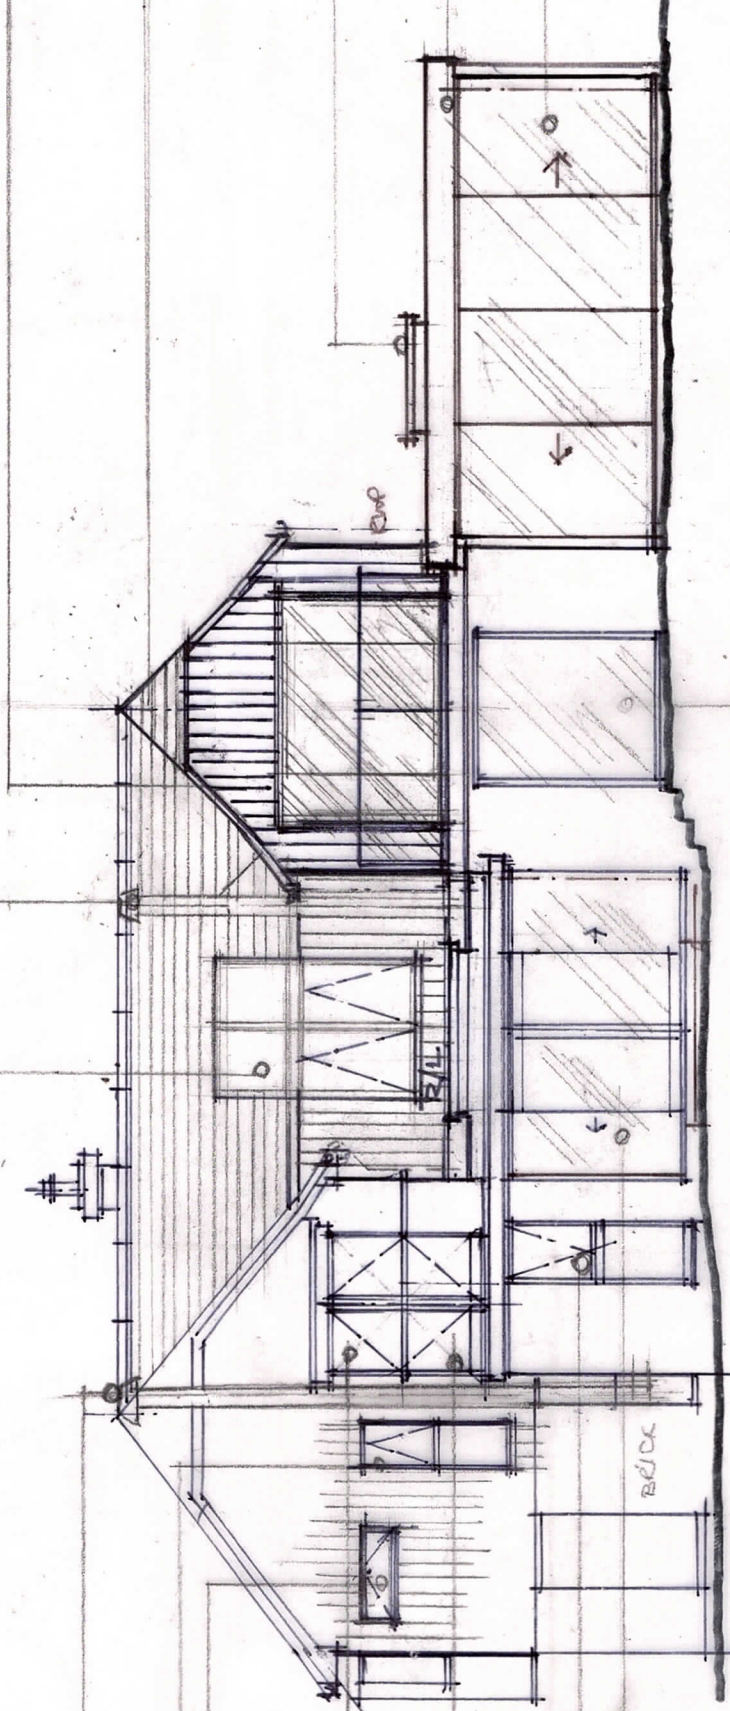

**WEST,**  
 GARDEN