



Revision/Issue Notes:


Rev: Notes: Issue Date: By:

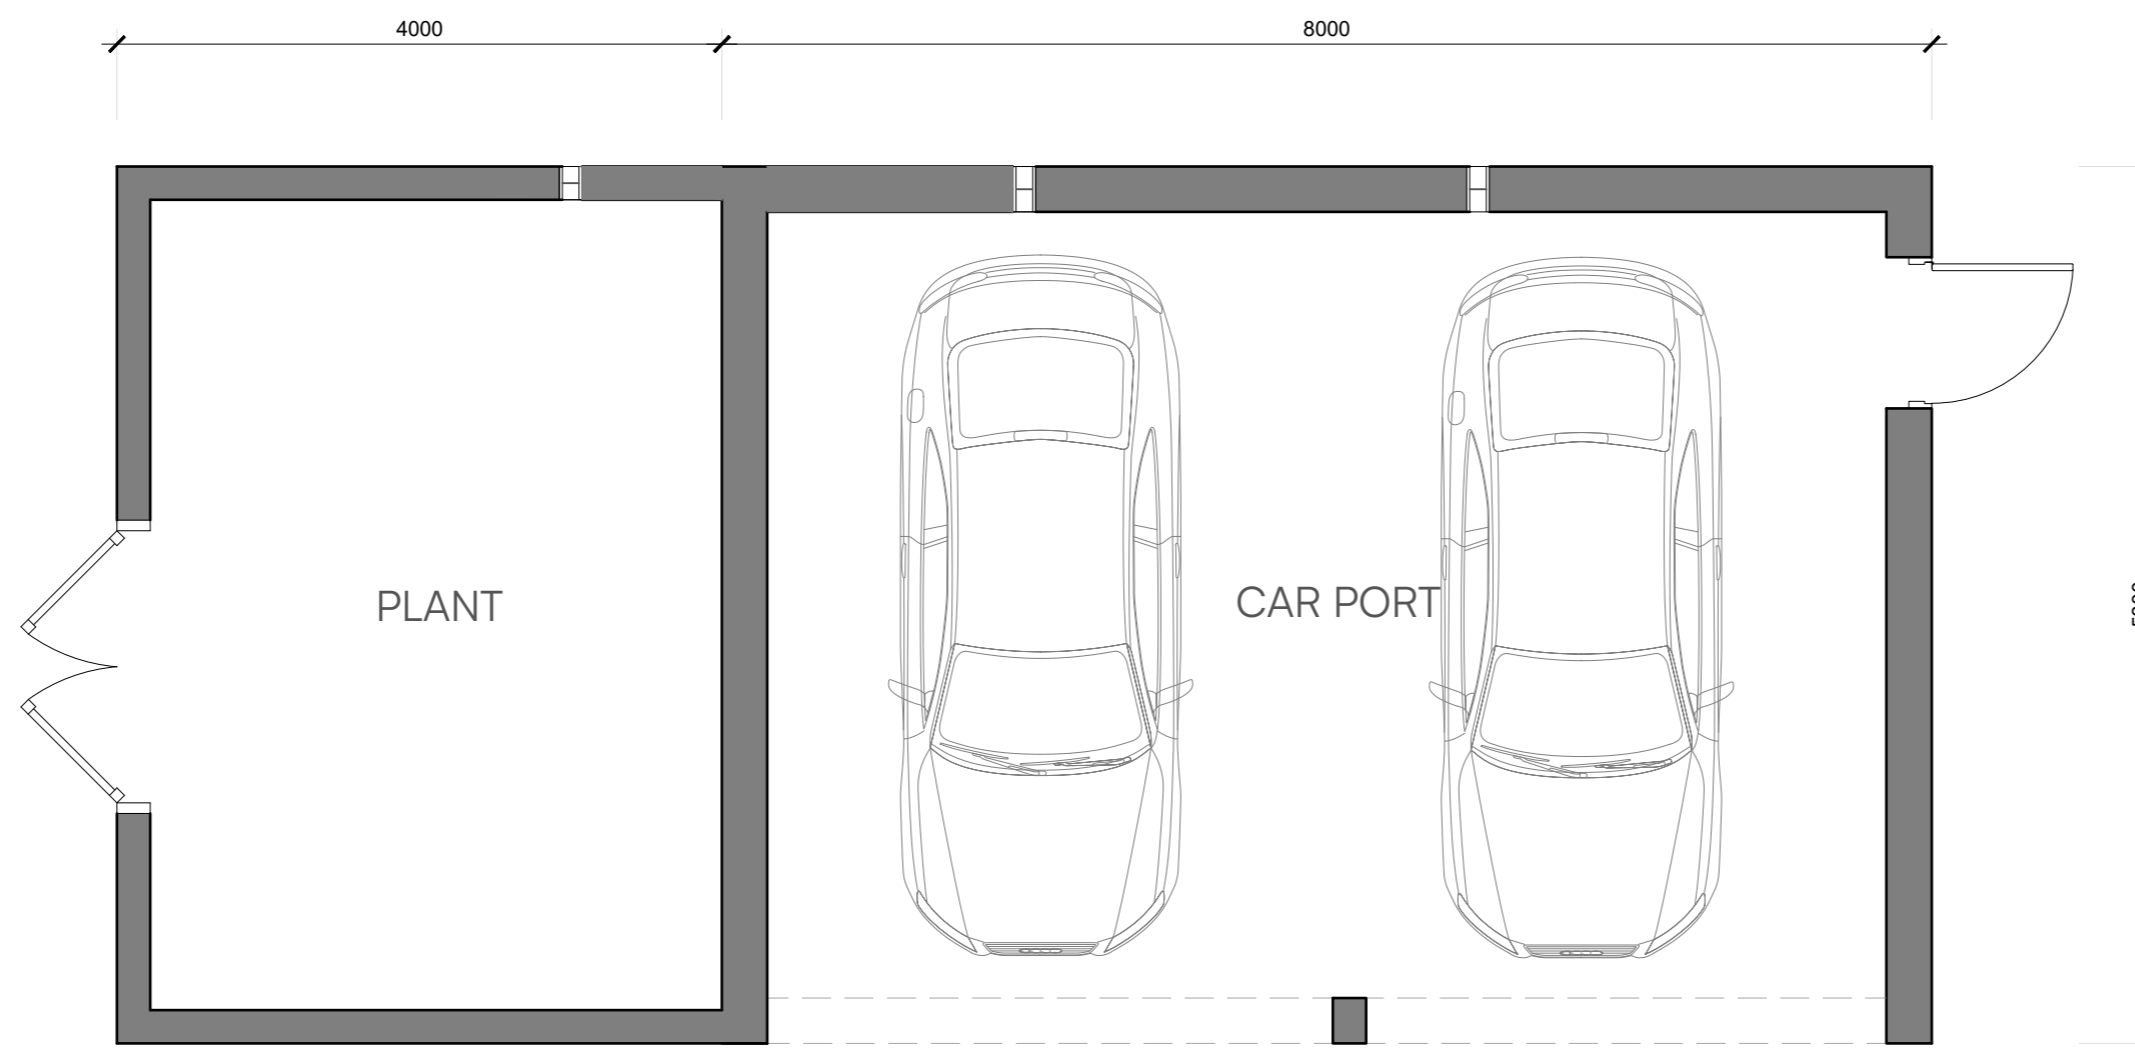

PROPOSED GROUND FLOOR PLAN (GARAGE)
SCALE 1:50

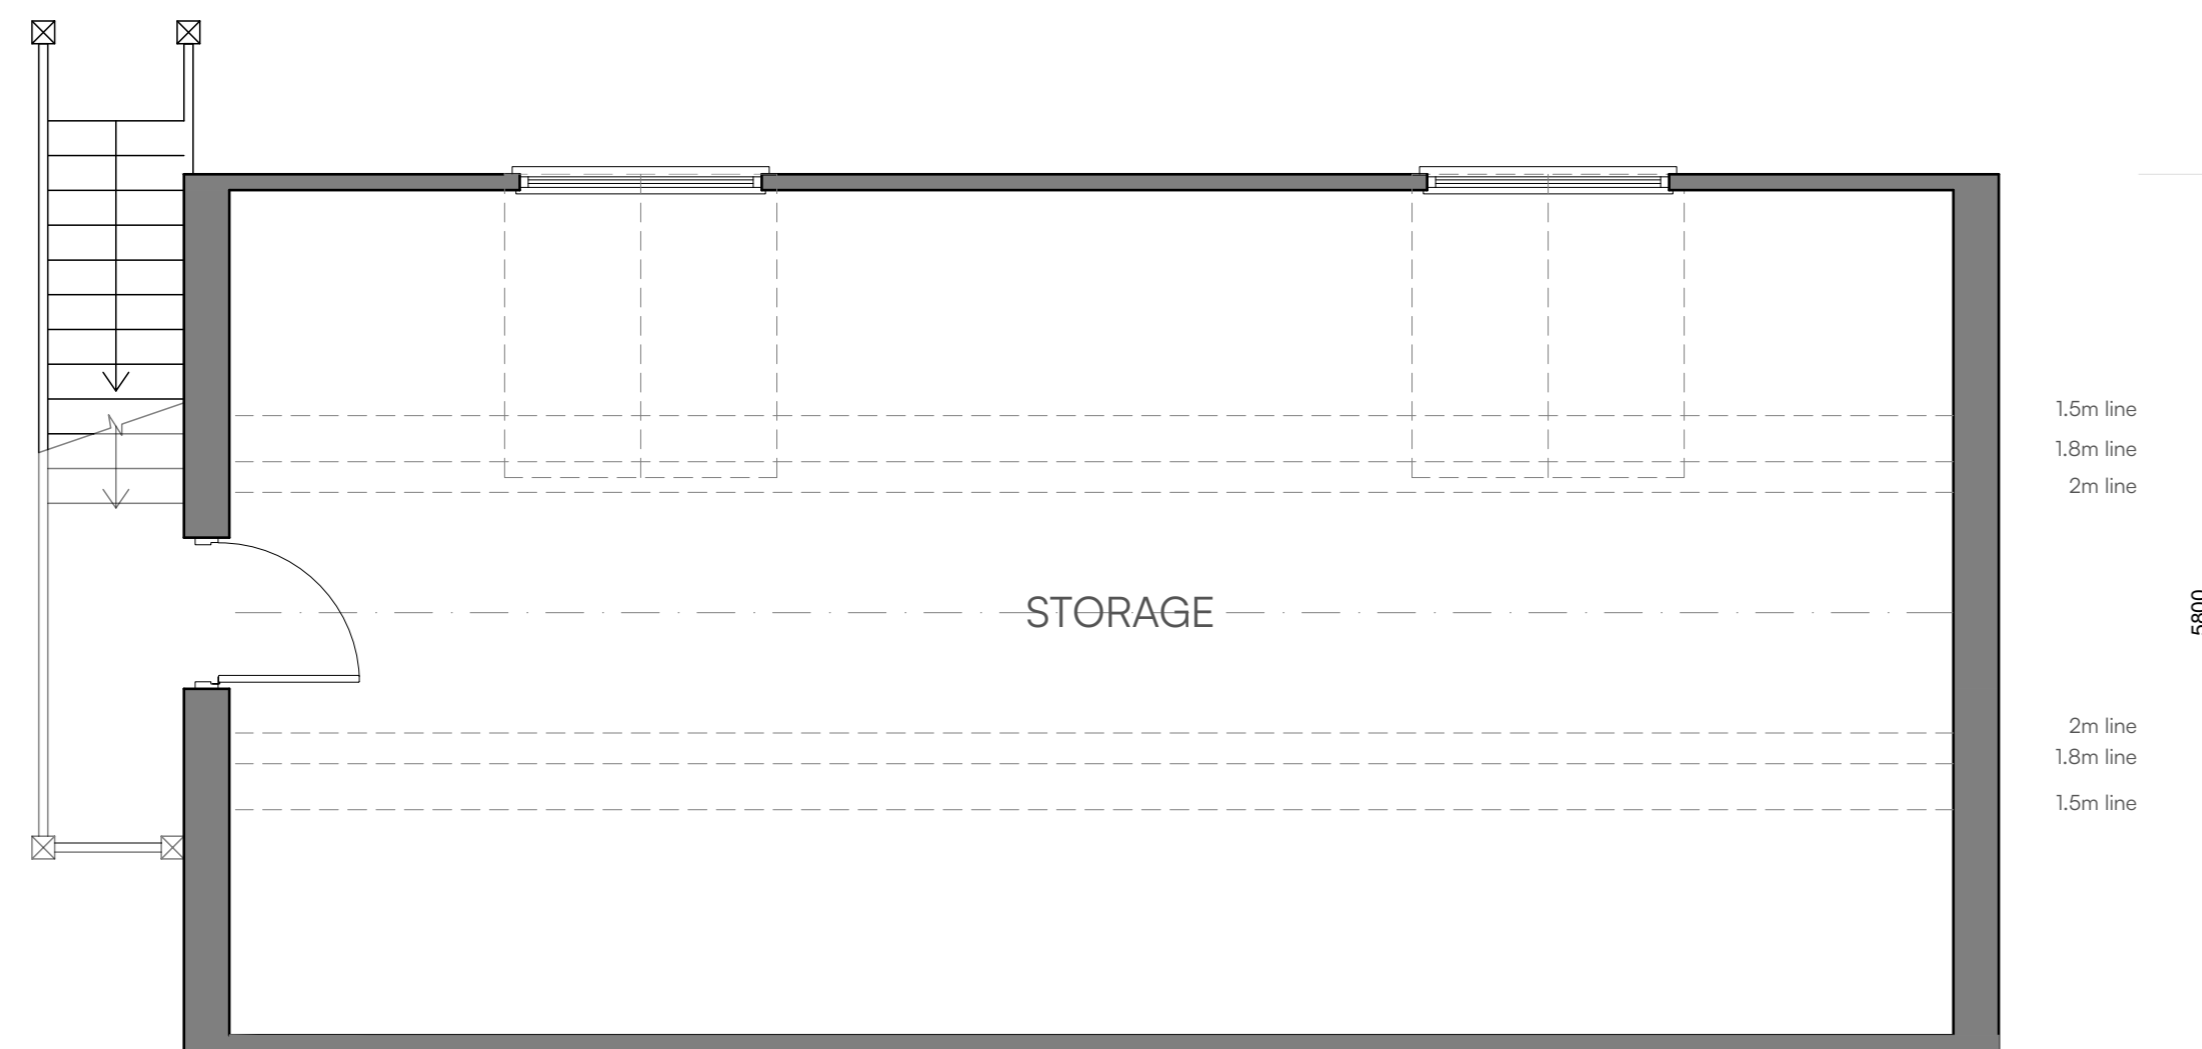

PROPOSED FIRST FLOOR PLAN (GARAGE)
SCALE 1:50

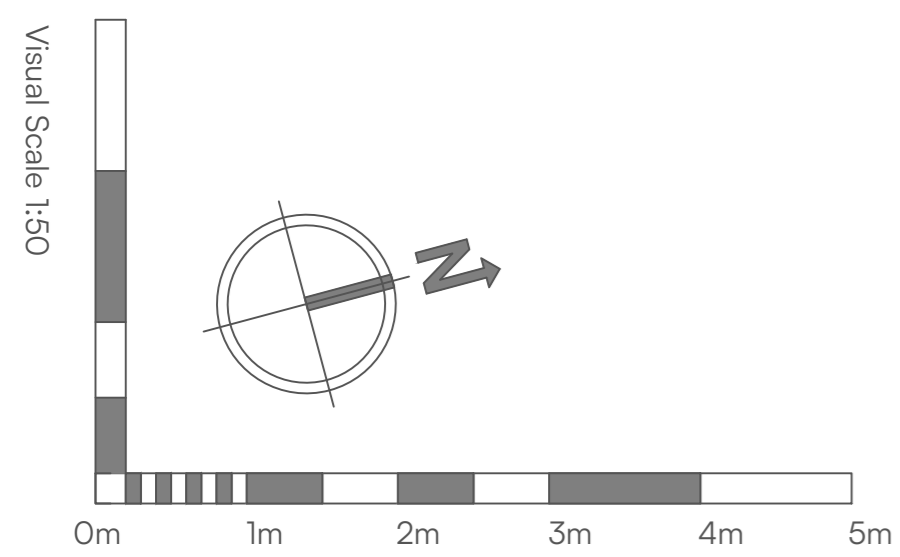

Project Name:

Angus Farm

Project Address:

Teigh
Rutland
LE15 7RT

Client:

Mr & Mrs W. Golland

Project:	Drg No:	Revision:
1520	02	01

Drawing Title:

Proposed Garage
Floor Plans

Scale:	Paper size:
1:50	@A2

Drawn:	Checked:
GT	RT

Issue:

PLANNING