


Revision/Issue Notes:

Rev: Notes: Issue Date: By:

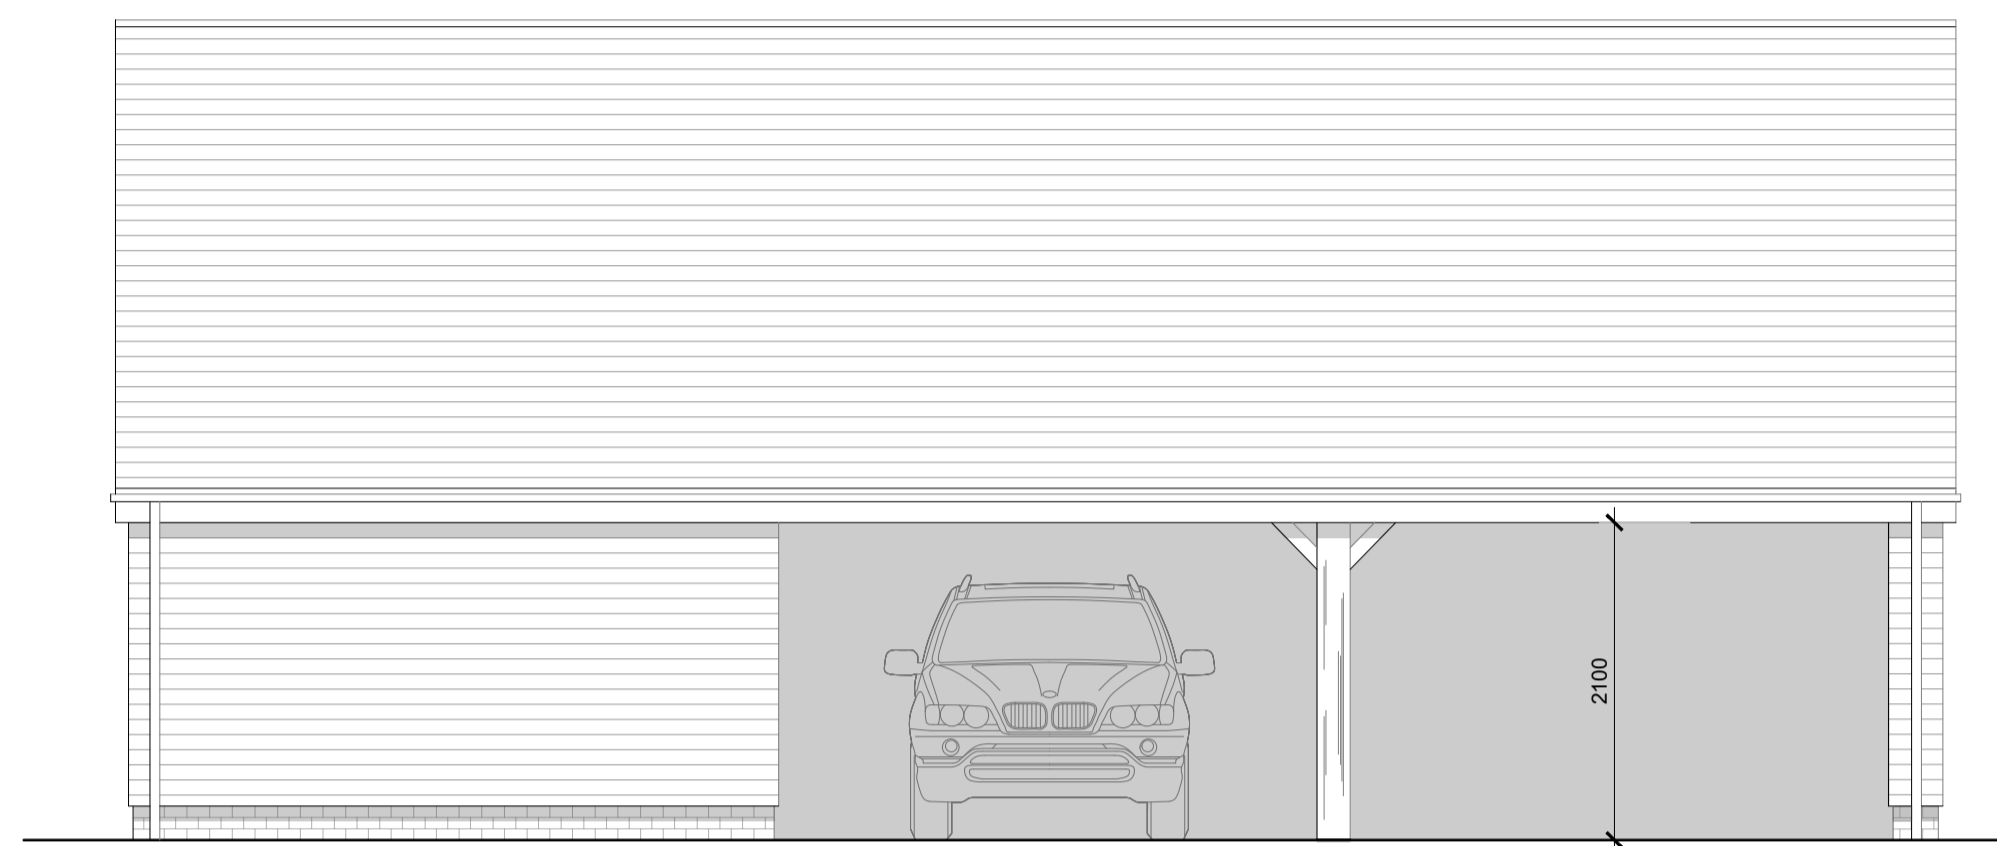


PROPOSED NORTH ELEVATION
SCALE 1:50




PROPOSED EAST ELEVATION
SCALE 1:50



PROPOSED SOUTH ELEVATION
SCALE 1:50

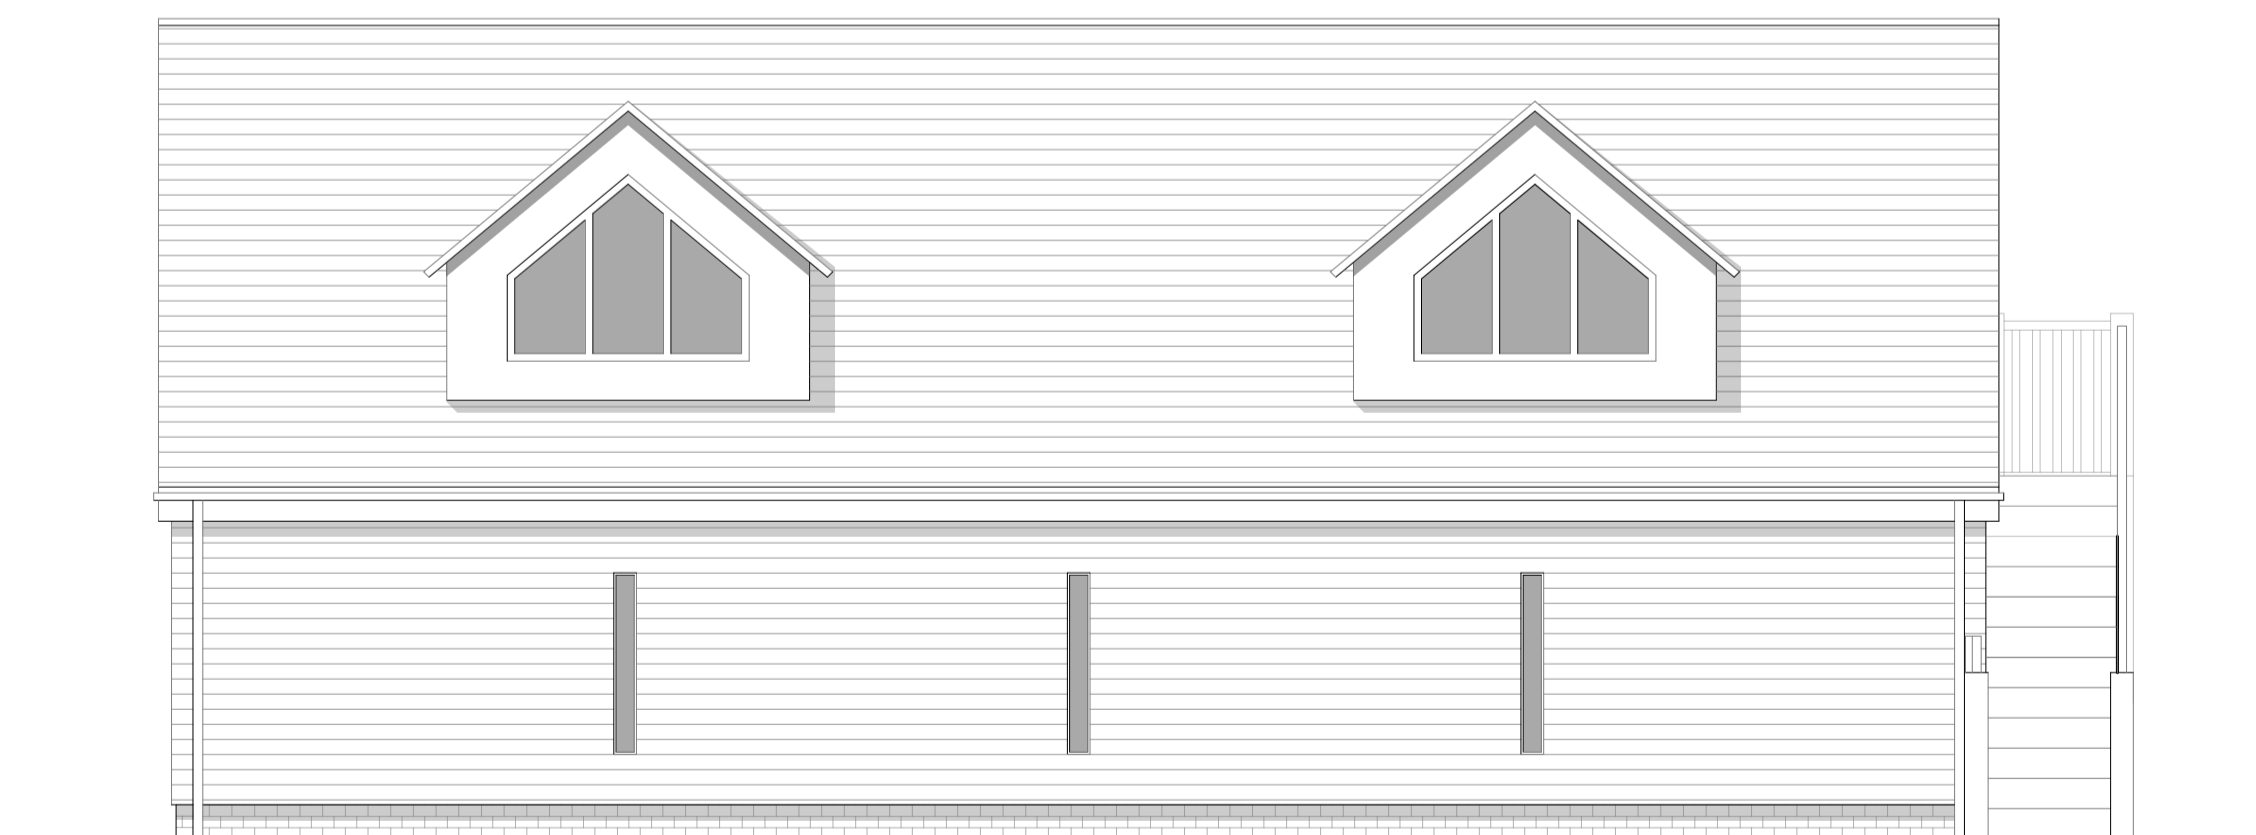

PROPOSED WEST ELEVATION
SCALE 1:50

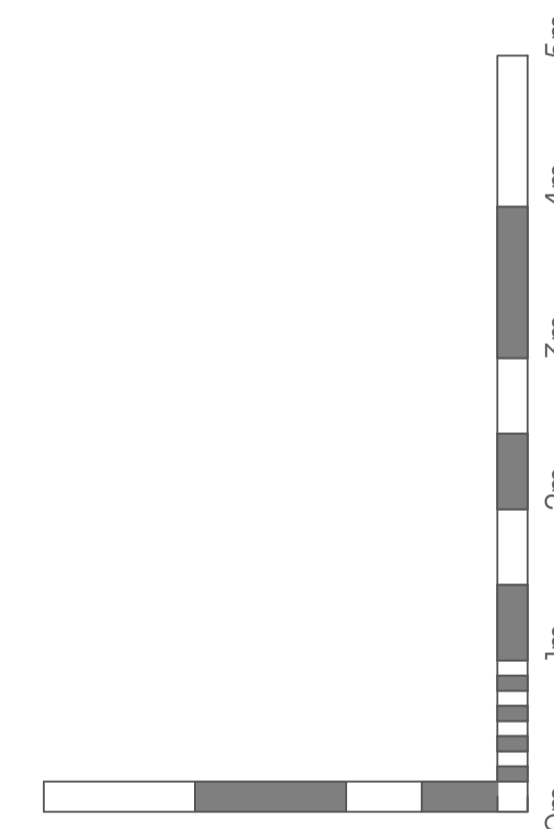

Visual Scale 1:50

Project Name:

Angus Farm

Project Address:

Teigh
Rutland
LE15 7RT

Client:

Mr & Mrs W Golland

Project:	Drg No:	Revision:
1520	04	01

Drawing Title:

Proposed Garage
Elevations

Scale:	Paper size:
1:50	@A1

Drawn:	GT	Checked:	RT
--------	----	----------	----

Issue:

PLANNING