




NORTH ELEVATION
PROPOSED scale 1:100

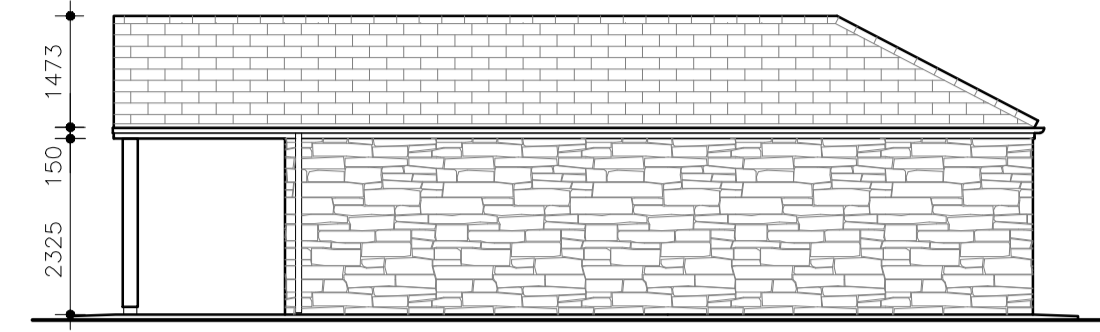

EAST ELEVATION

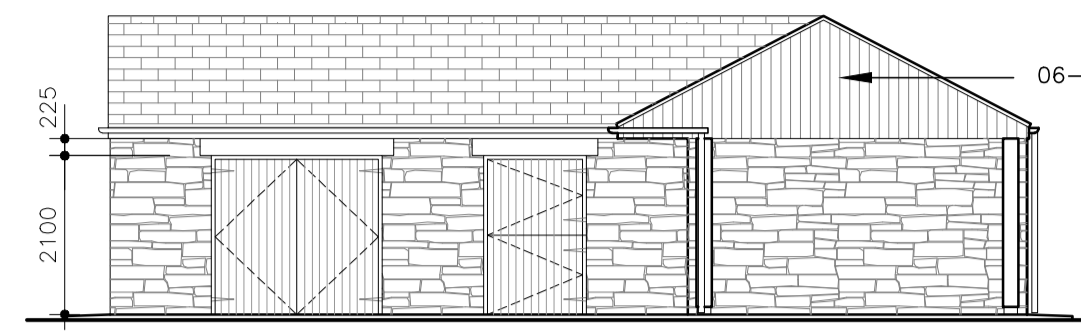


SOUTH ELEVATION

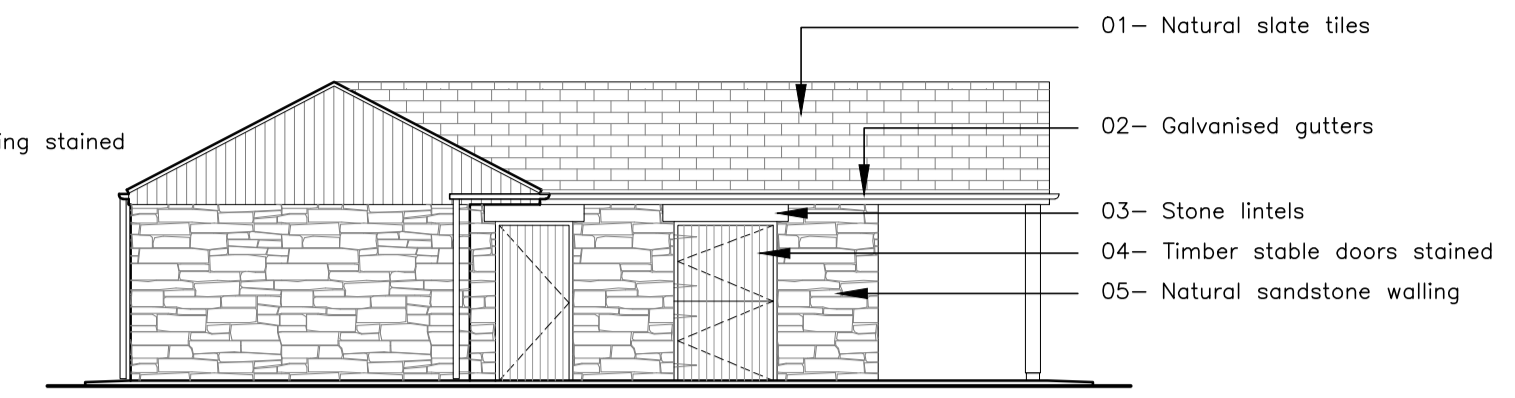


WEST ELEVATION

- 01- Natural slate tiles
- 02- Galvanised gutters
- 03- Stone lintels
- 04- Timber stable doors stained
- 05- Natural sandstone walling

06- Timber cladding stained

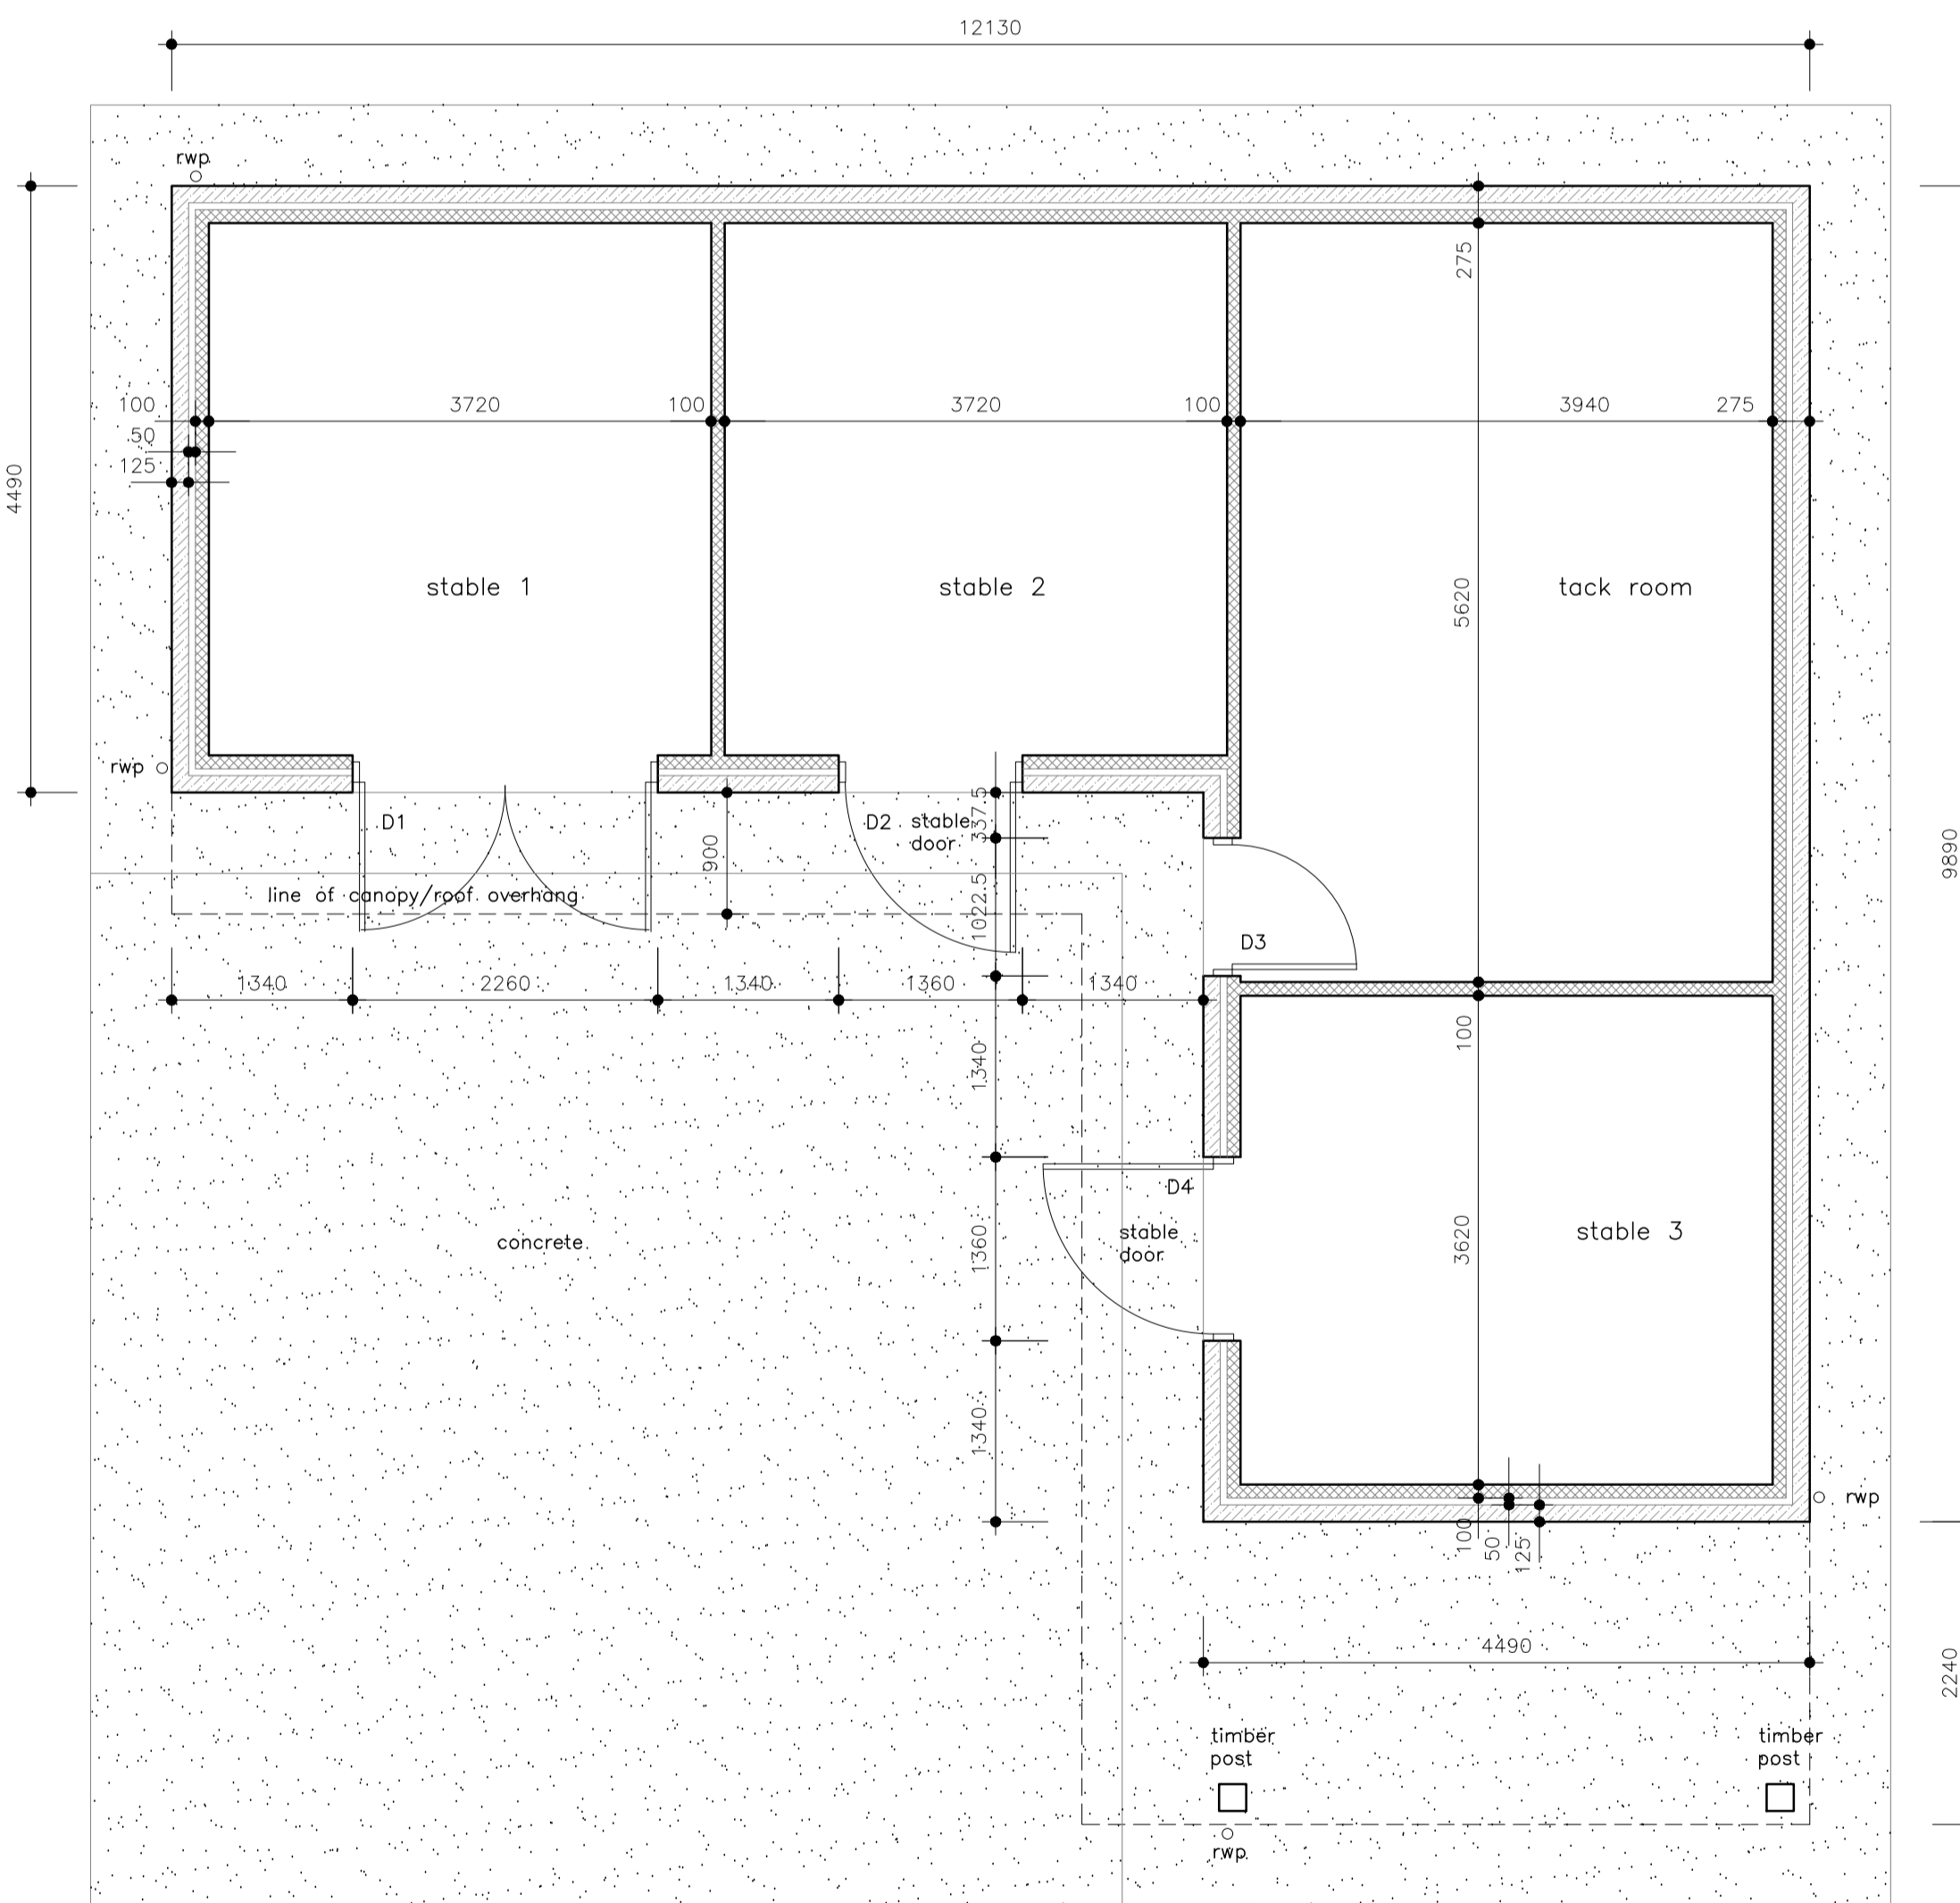

FLOOR PLAN
PROPOSED scale 1:50

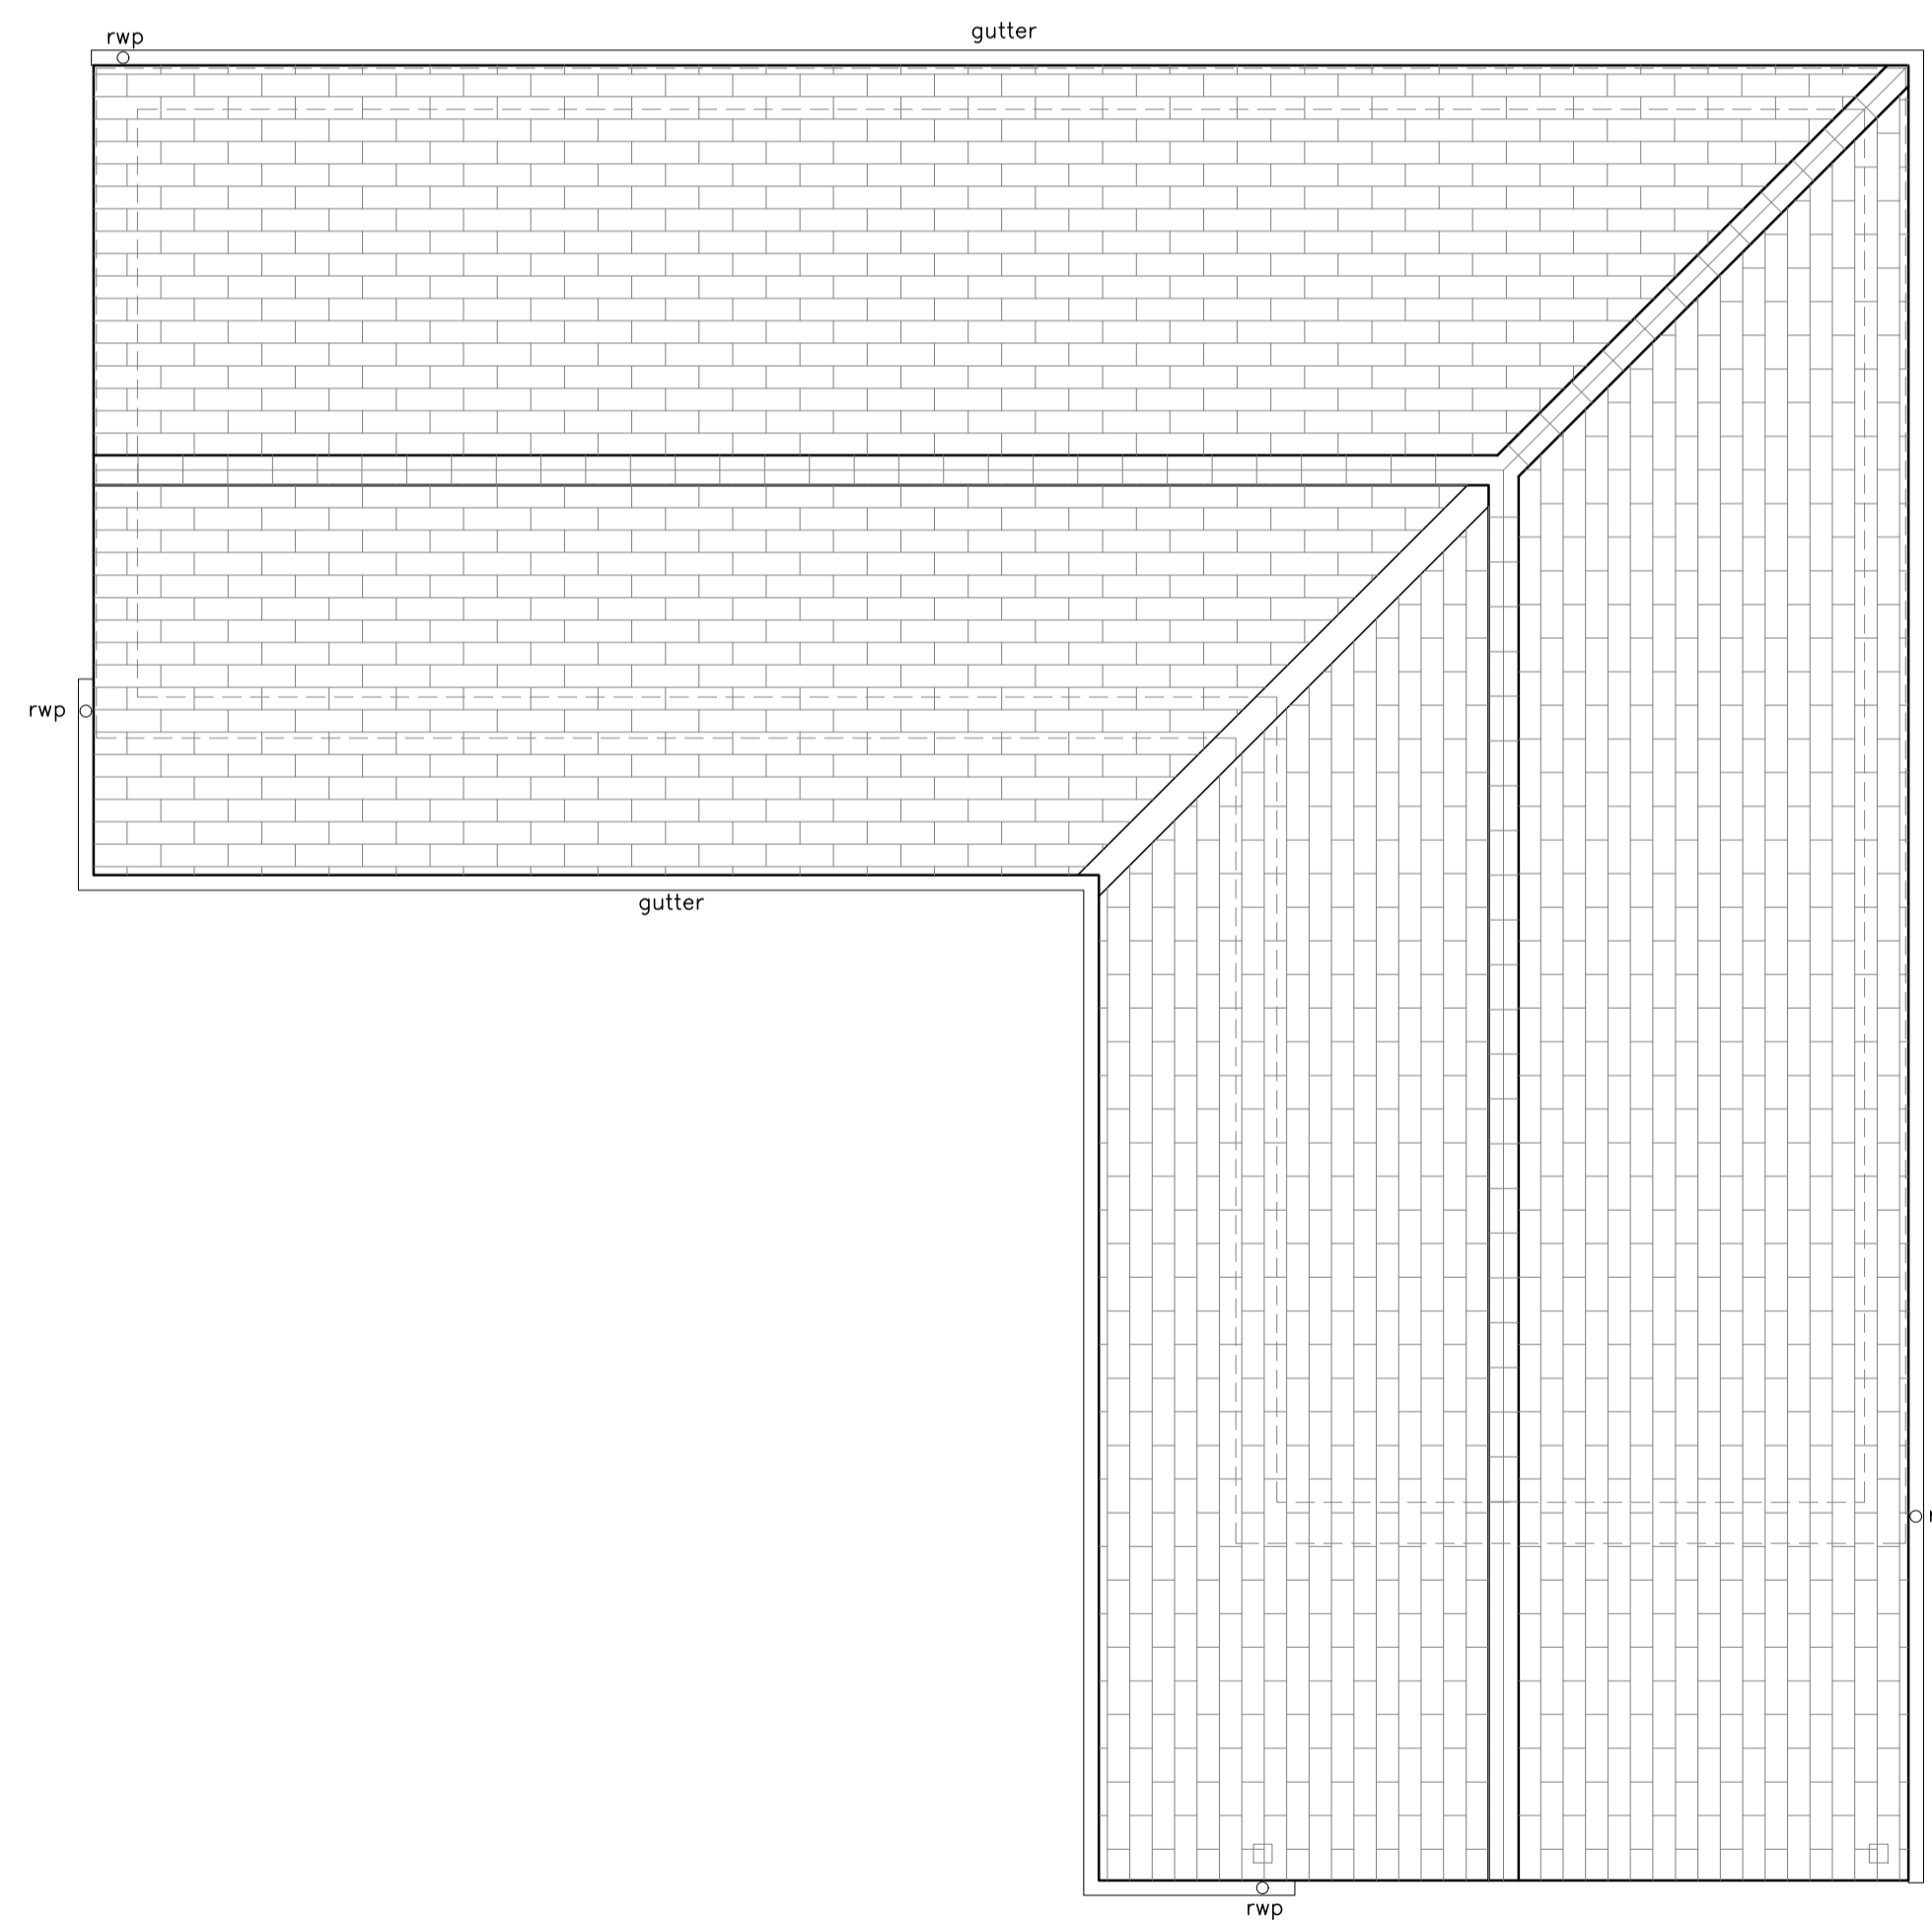


ROOF PLAN
PROPOSED scale 1:50

REVISION A : 20 DECEMBER 2022 :
OVERHANG ADDED TO SOUTH ELEVATION.

JL

Do not scale. All setting out dimensions to be site confirmed prior to works commencing and any discrepancies confirmed to architect. This drawing is to be read in conjunction with all other architectural and structural engineers drawings.

PLANNING ISSUE

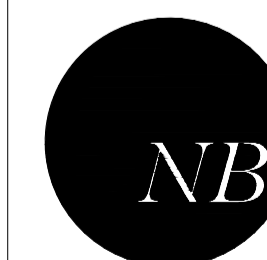

Northern Bureau for Architecture
The Old Rectory
Mains Park Road
Chester-le-Street
DH3 3PU
T 0191 388 6245
W www.nbarchitecture.co.uk
E admin@nbarchitecture.co.uk

PROPOSED STABLES
HOLLINSIDE HALL, LANCHESTER, DURHAM, DH7 0RN
for MR L. WOOD

PROPOSED FLOOR PLAN	1:50@A1
PROPOSED ROOF PLAN	1:50@A1
PROPOSED ELEVATIONS	1:100@A1

Date:	Drawn:	Checked:	NB22_76/04A
09/12/22	JL	AS	