

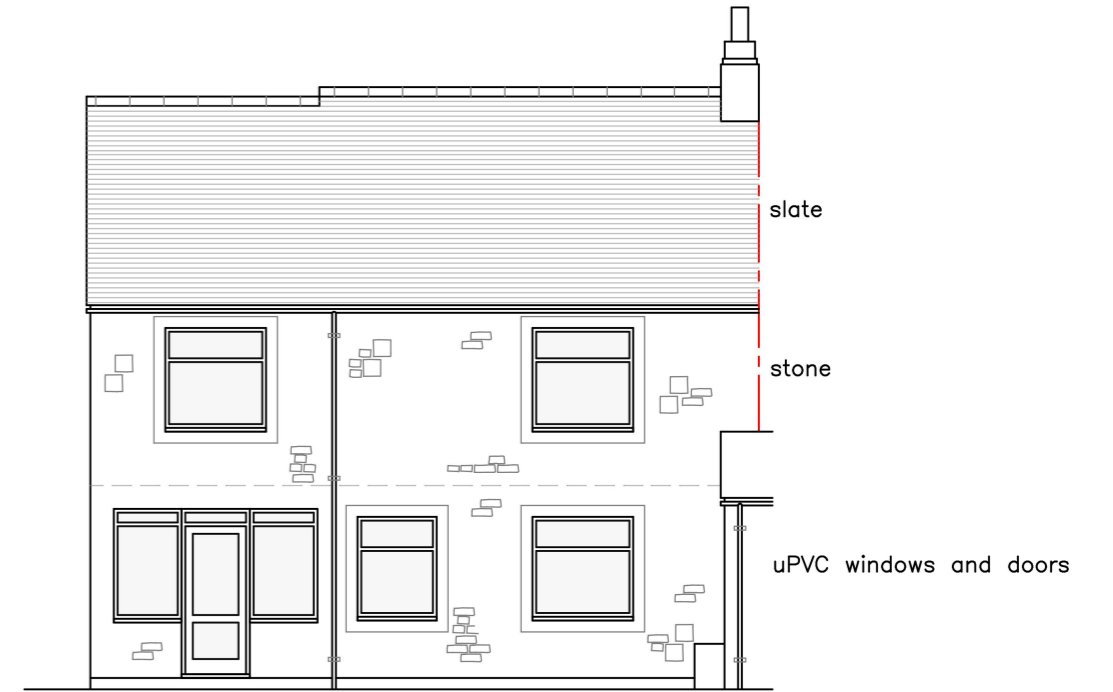


Ground Floor Plan

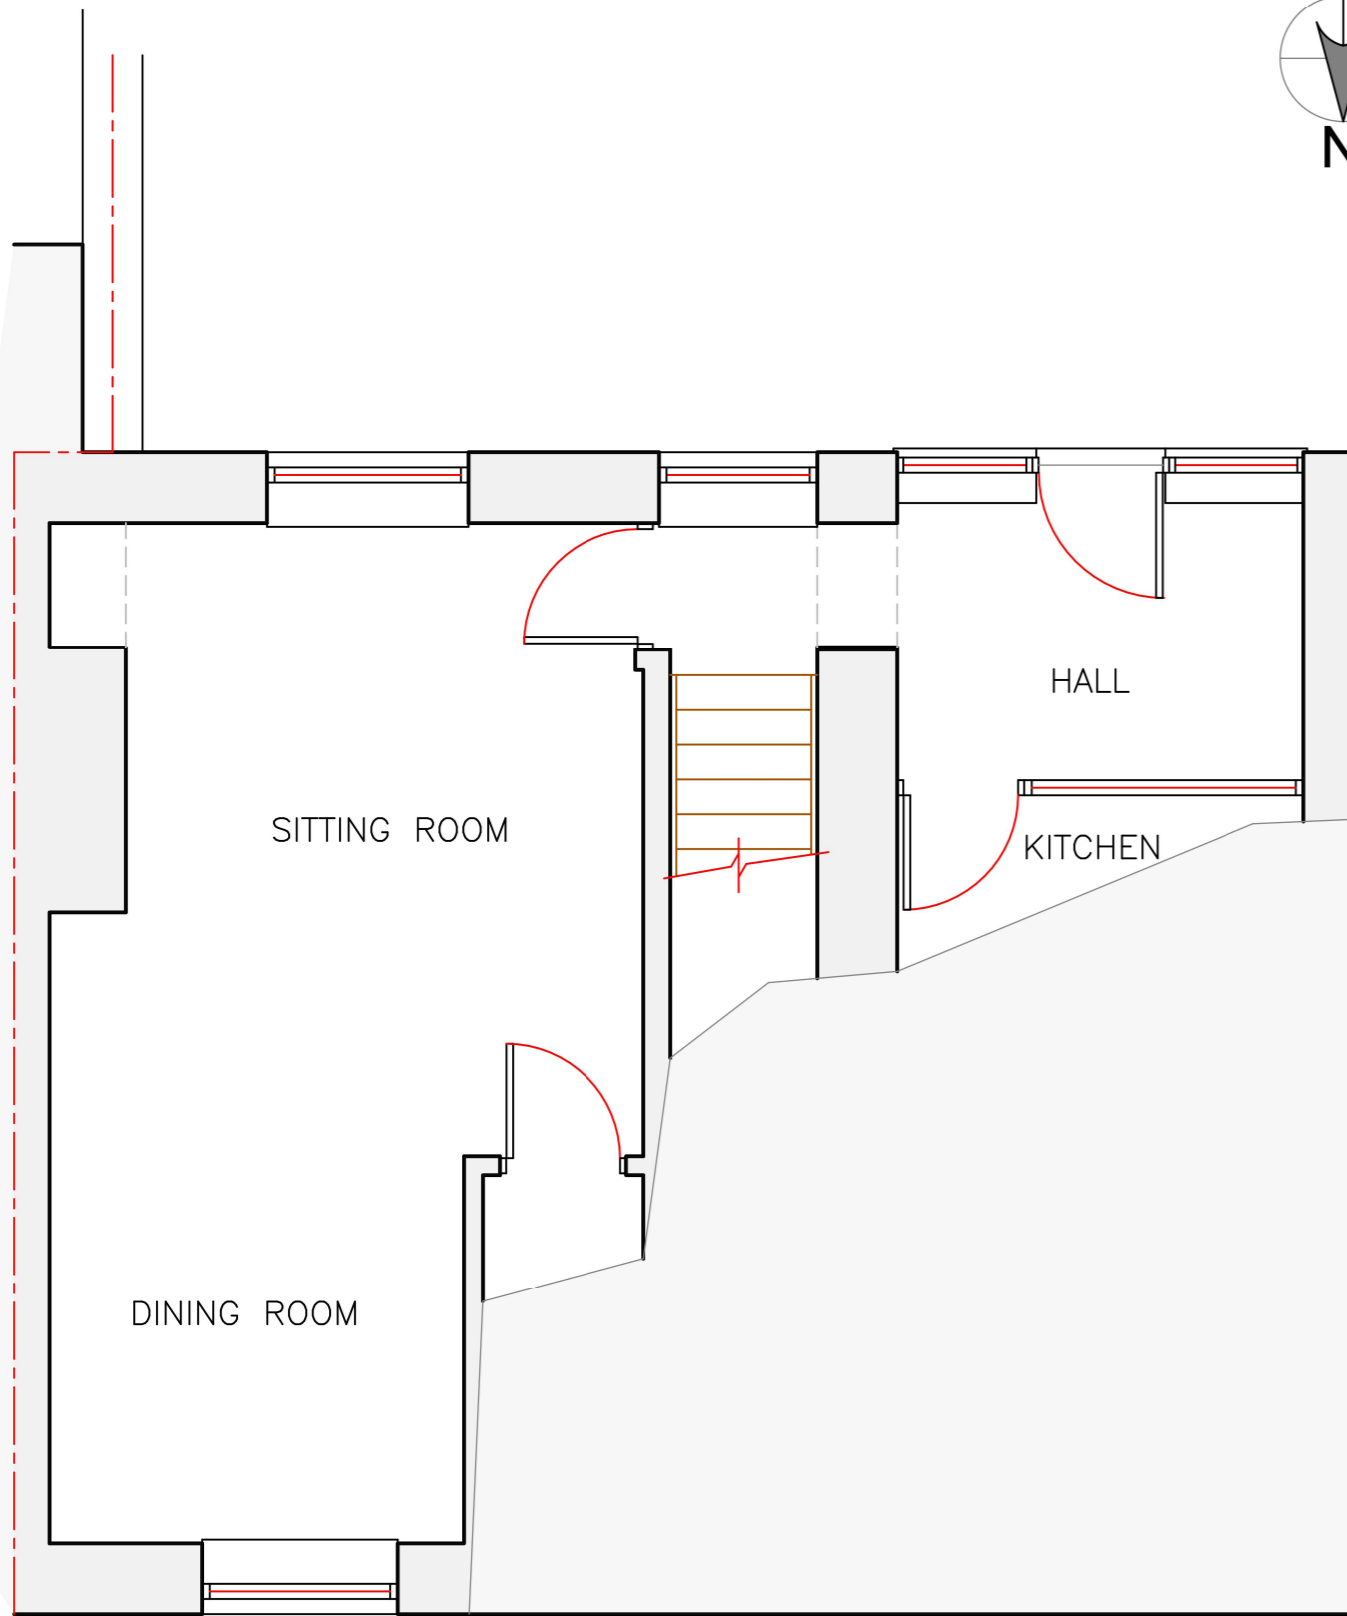

South (Principal) Elevation

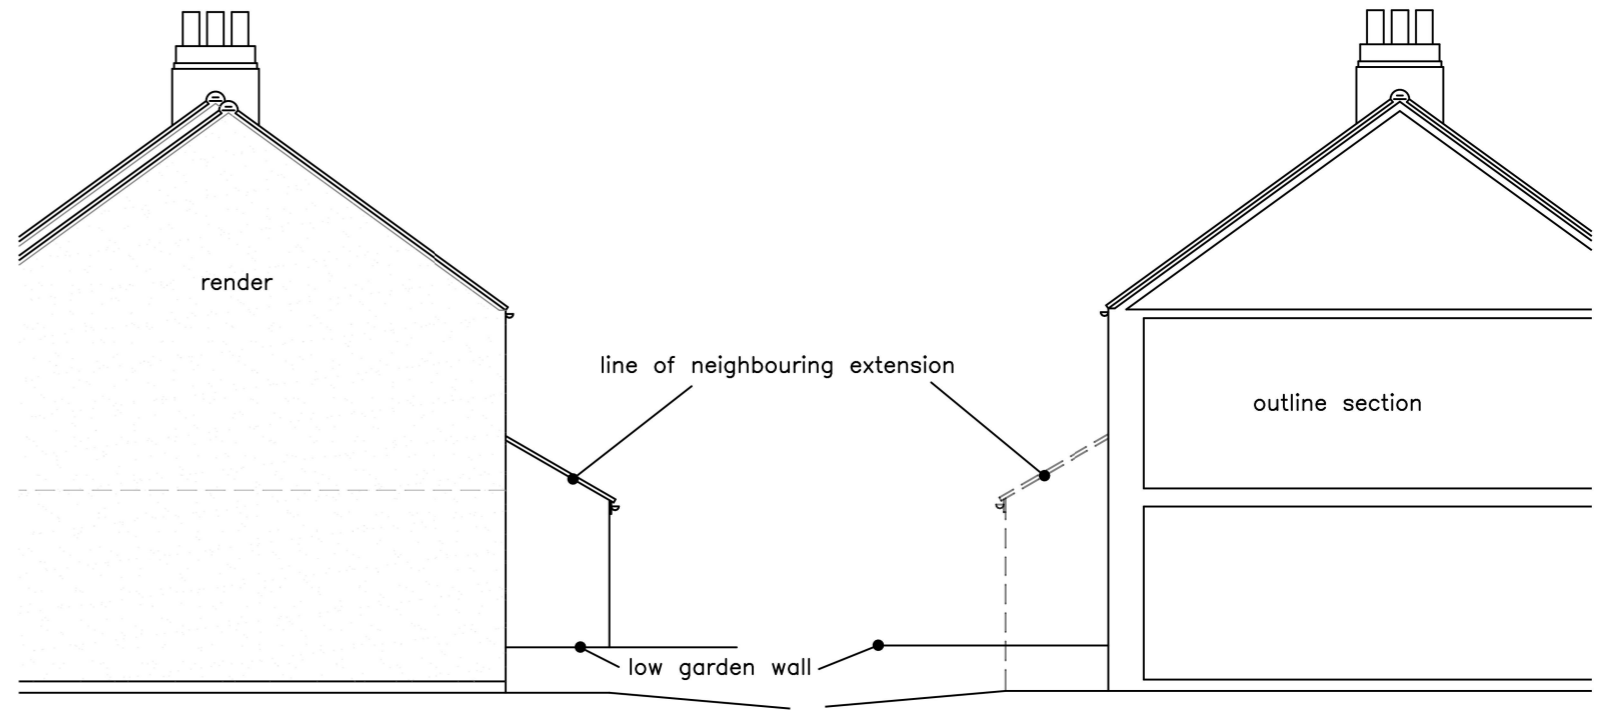

West Elevation

East Elevation

Rev.	Date	Description
-/-		

General Notes:
 The contractor must check and verify the dimensions of the whole site and building, including levels, drainage inverts and locations of all services prior to commencing works.
 All dimensions indicated in metric (mm), do not scale.
 This drawing is to be read with and checked against any specialist details, including structural engineers calculations prior to work commencement.
 This drawing and the work shown are the copyright of Darryl Bingham and cannot be copied without consent.

1:50 @A3	0.5m	1m	2m	
1:100 @A3	1m	2m	3m	4m
1:500 @A3	5m	10m	20m	
1:1250 @A3	10m	30m	50m	



Darryl Bingham Architectural Services

darryl@dbarc.co.uk
 www.dbarc.co.uk
 07833 934400



Client	Mr & Mrs G Wall
Address	21 Fair Hill Haltwhistle Northumberland, NE49 9ED

Drawing Title	EXISTING Plan and Elevations	
Scale	1:50/100 @ A3	Revision
Date	Feb. 23	23-10-01