


DO NOT SCALE FROM THIS DRAWING



Only written dimensions are to be taken from this drawing and verified by the main contractor on site before commencing any work or shop drawings.

Any discrepancies are to be reported to the architect immediately. If this drawing exceeds quantities taken in any way the architects are to be informed before the work is initiated.

Copyright of this drawing is retained by Musson Brown Architects and must not be reproduced in any part without obtaining written consent from Musson Brown Architects.

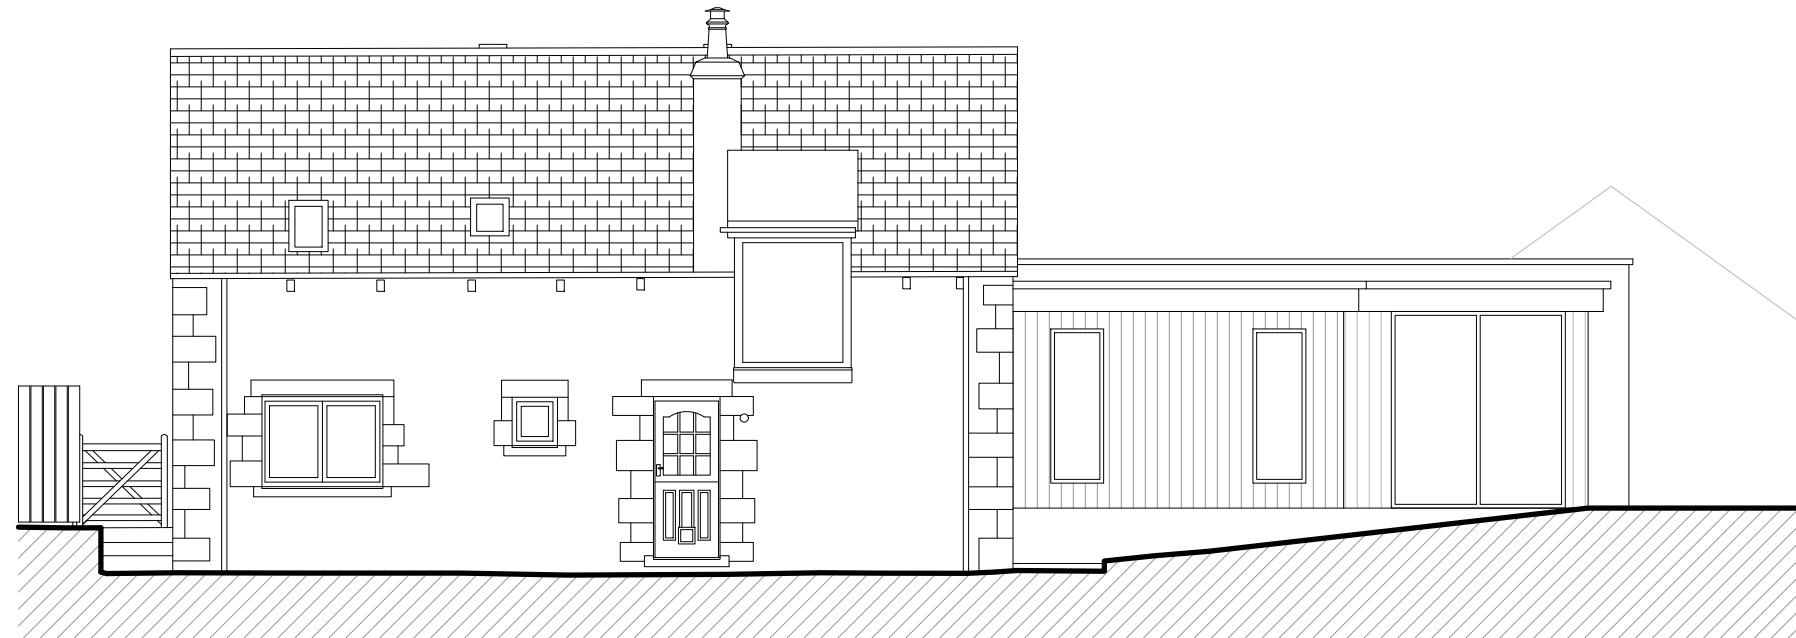

01 Proposed North Elevation (C)  
1:100

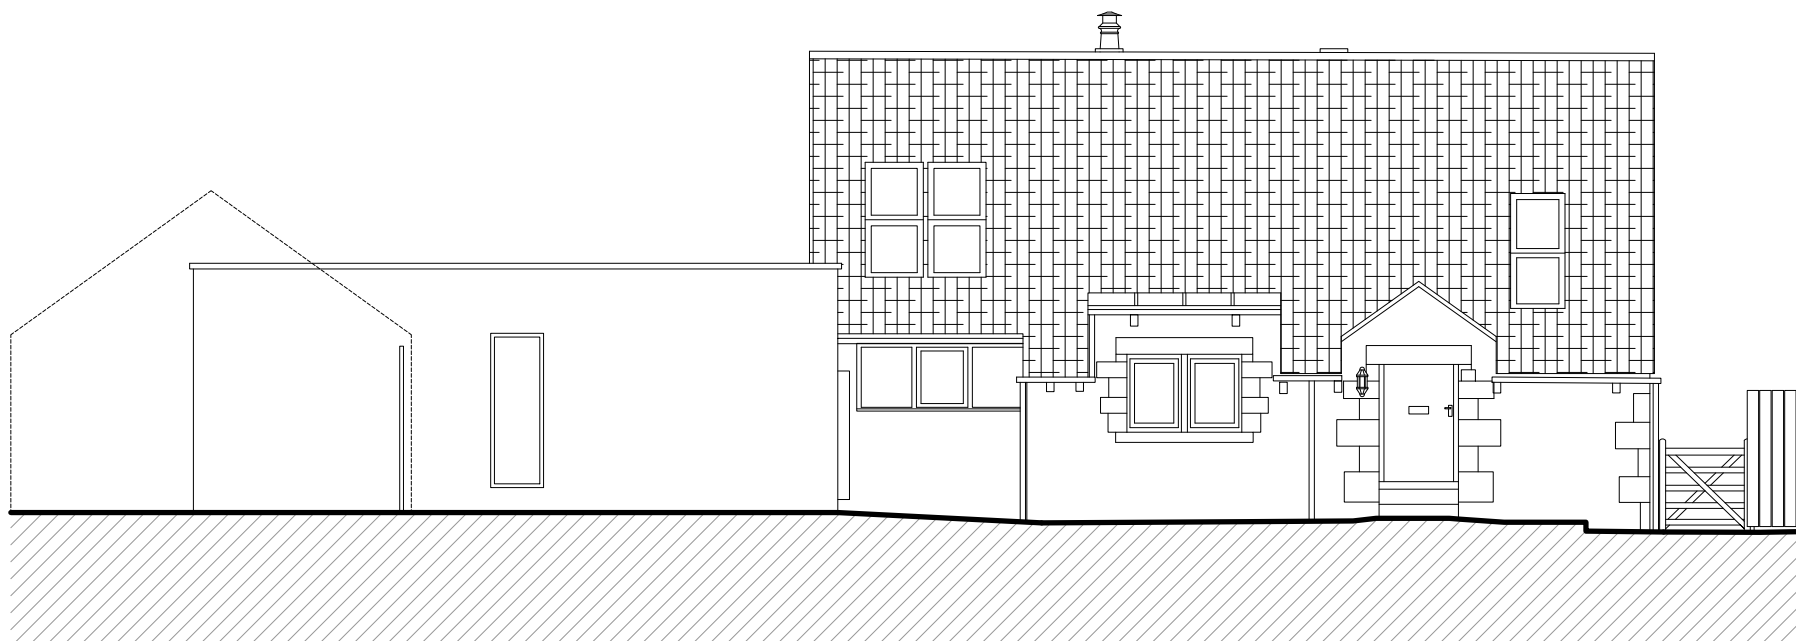 

02 Proposed South Elevation (A)  
1:100

DRAWING STATUS					PLANNING	
Rev	Drawn	Checked	Reason for issue	Date		
Ø	VB	GM	First Issue	30.11.22		

**.Musson.Brown**  
**.Architects**

19 Clayton Road, Jesmond, Newcastle upon Tyne, NE2 4RP  
www.mussonbrown.co.uk | 0191 232 5660

Project  
4 Grange Park,  
Rennington, Alnwick

Client  
Mr & Mrs Bevan

Description  
Proposed North & South Elevation

File Path  
Z:\2022 Job Folder\2201\_Rennington\7 Drawings\3 Current\22025\_Rennington Sketch.dwg

Drawing 2201_P_121	Scale @ A3 1:100	Revision Ø
-----------------------	---------------------	---------------