






Front South East Elevation

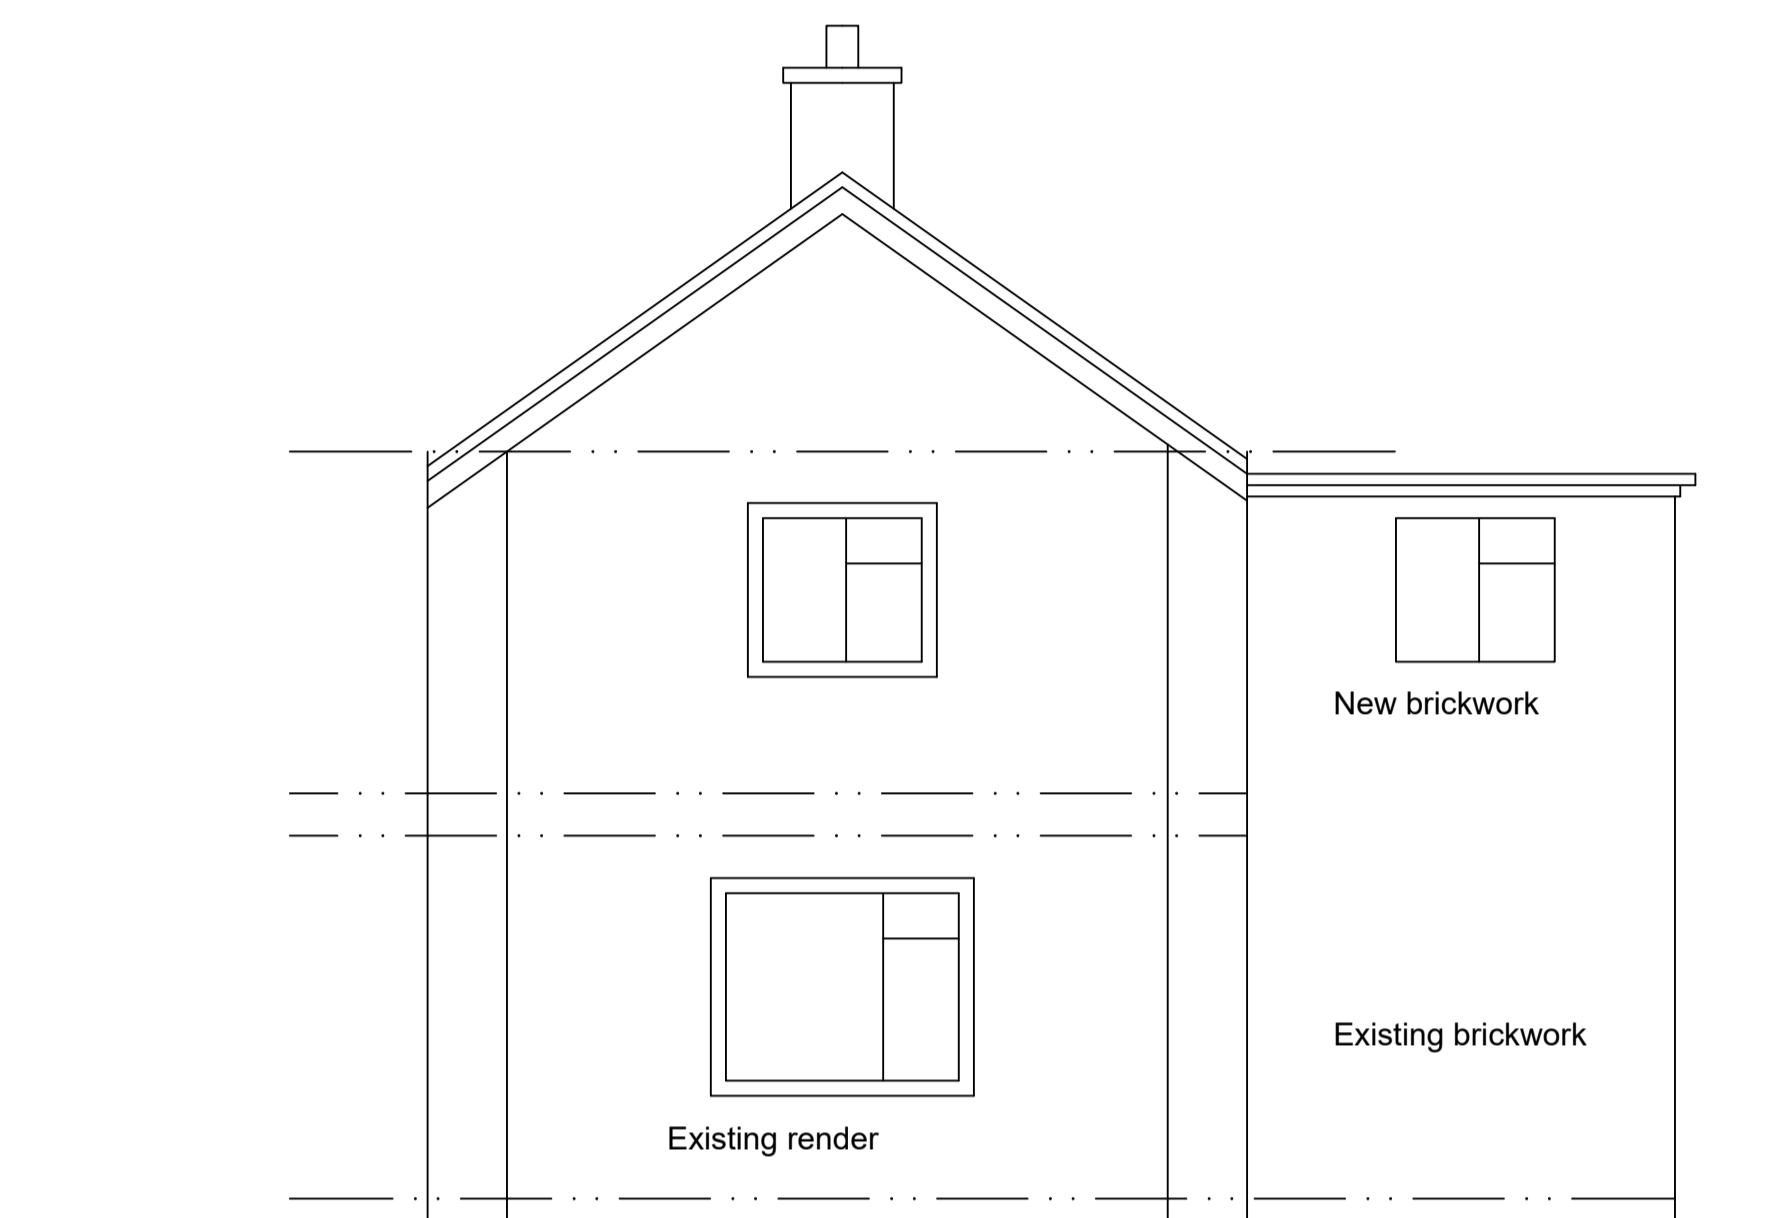


Gable North East Elevation

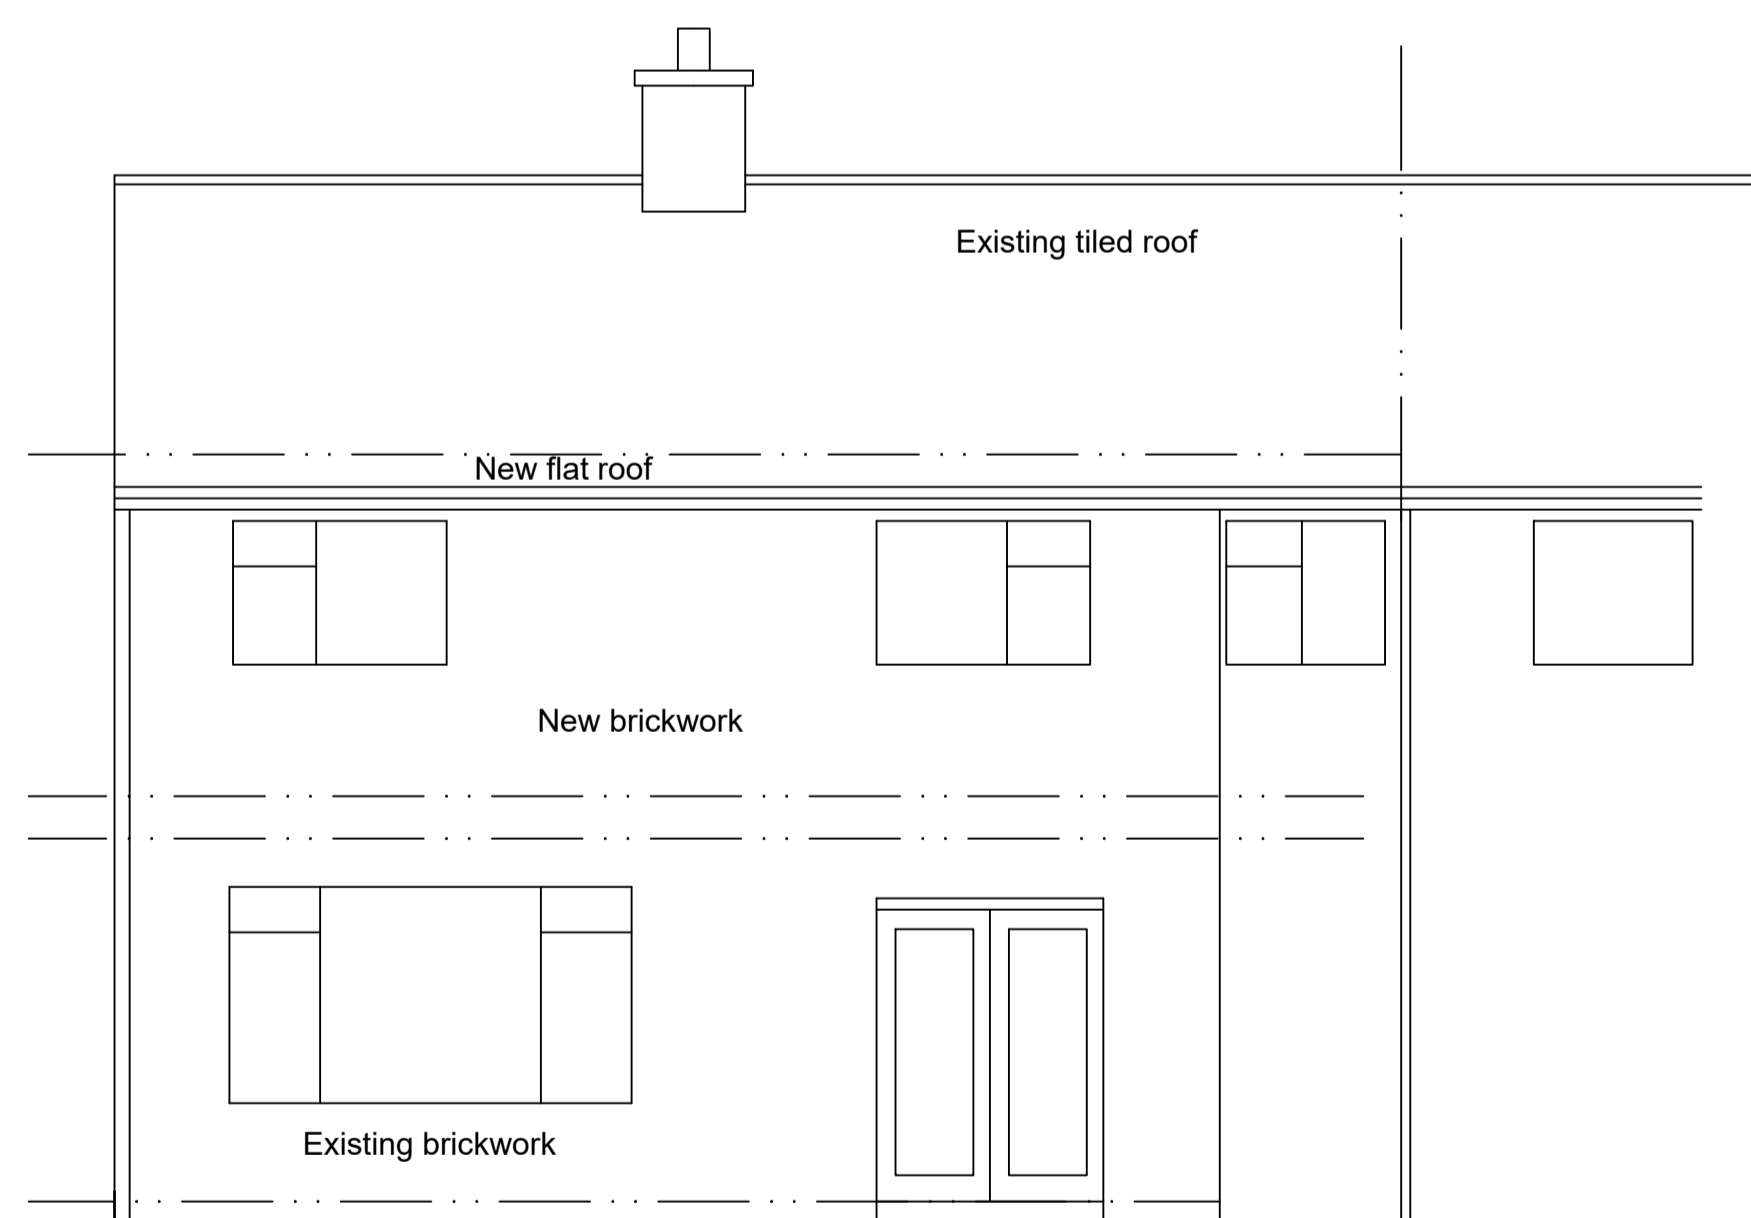

Rear North West Elevation

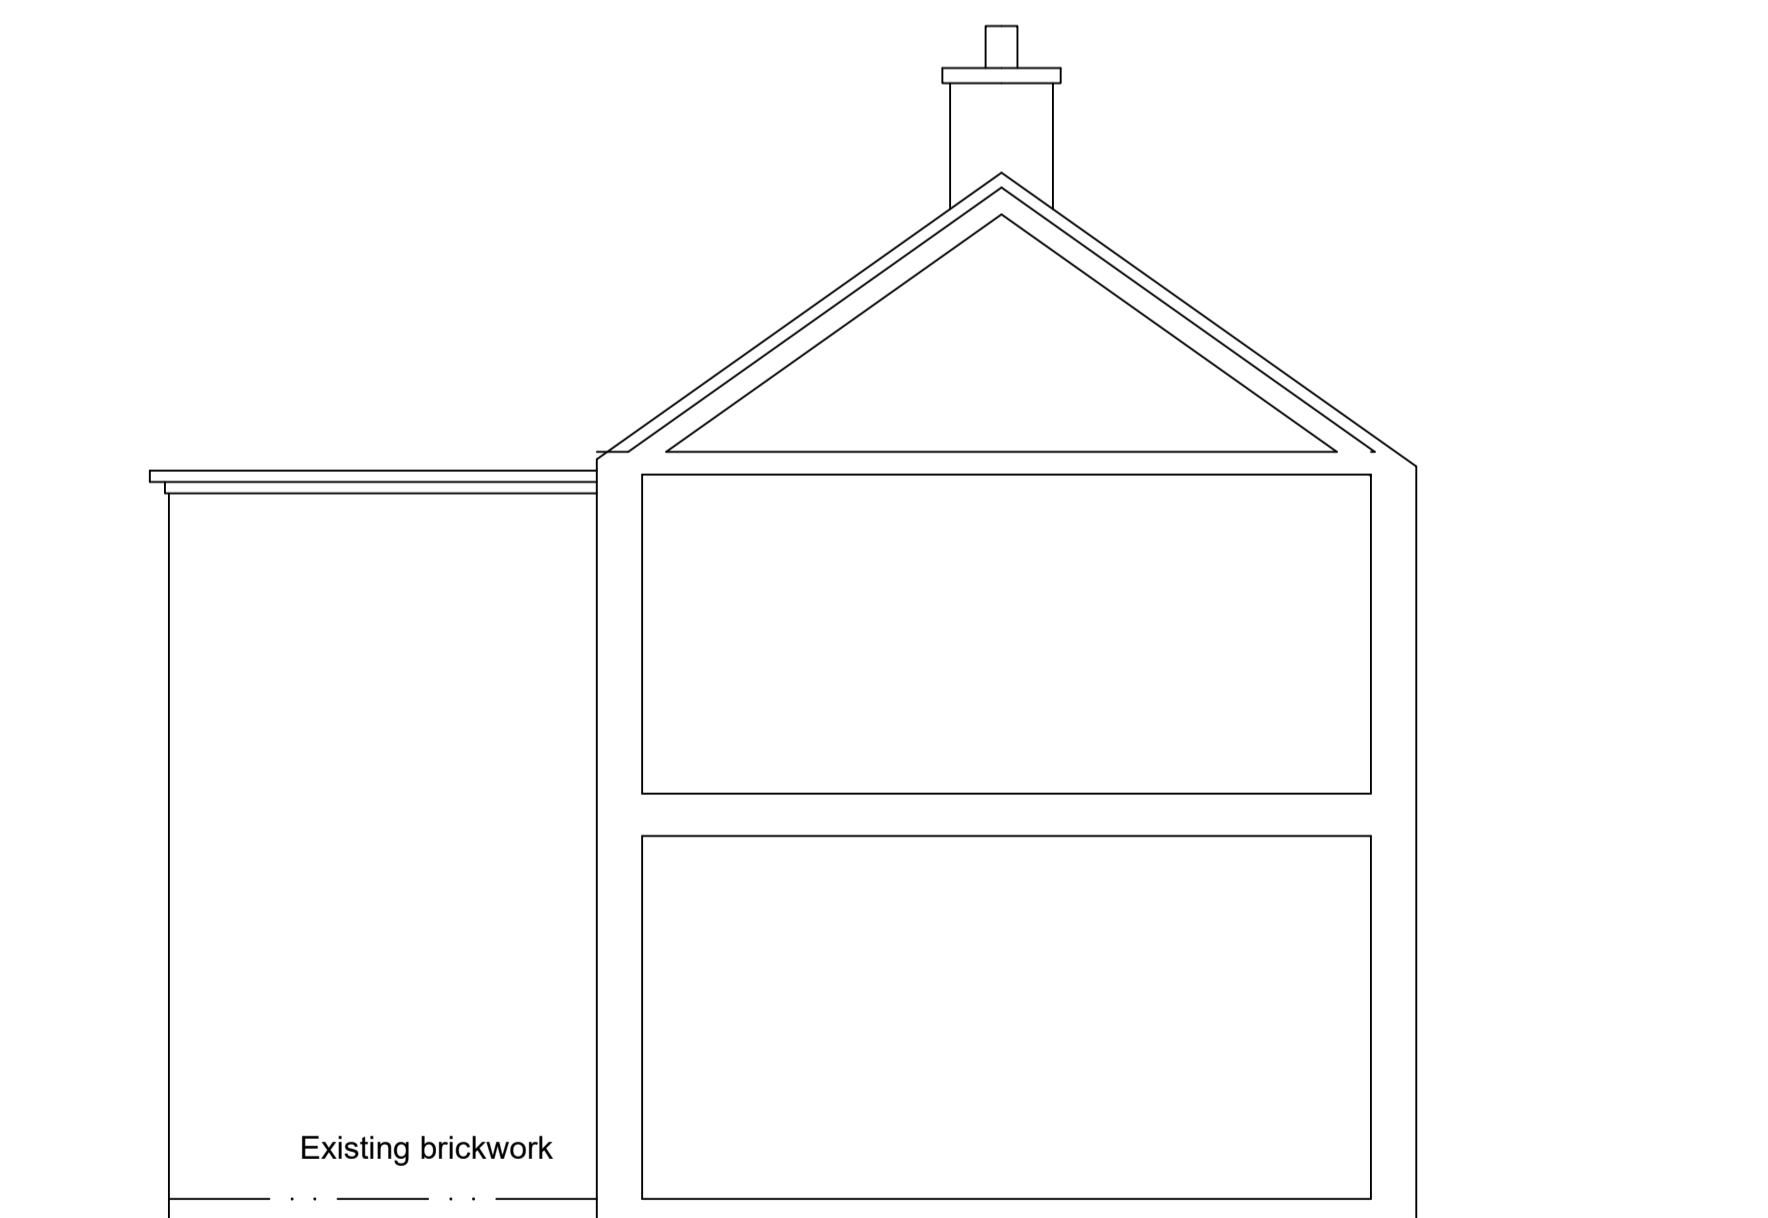

Party wall section south west elevation

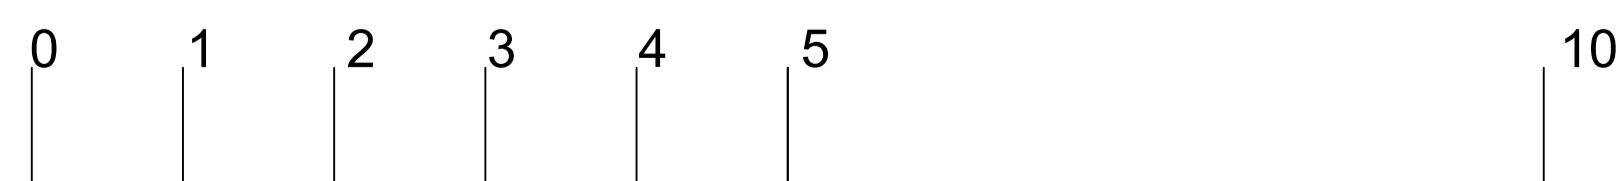

scale bar

Issue	Date	By	Checked

Drawing Status	<b>Planning</b>		
Plot ID			
Scale	1:50 @ A1	Date	June 2022
Job No.	2214	Drawing No.	2214/05A
Project	16 Bell Road, Wylam		

Title	Proposed Elevations	7 Axwell Park School Houses, Blaydon on Tyne, Gateshead, NE21 6RN
© This drawing is protected by copyright		tel 07497098696

**WKisharchitects**