





Front South East Elevation

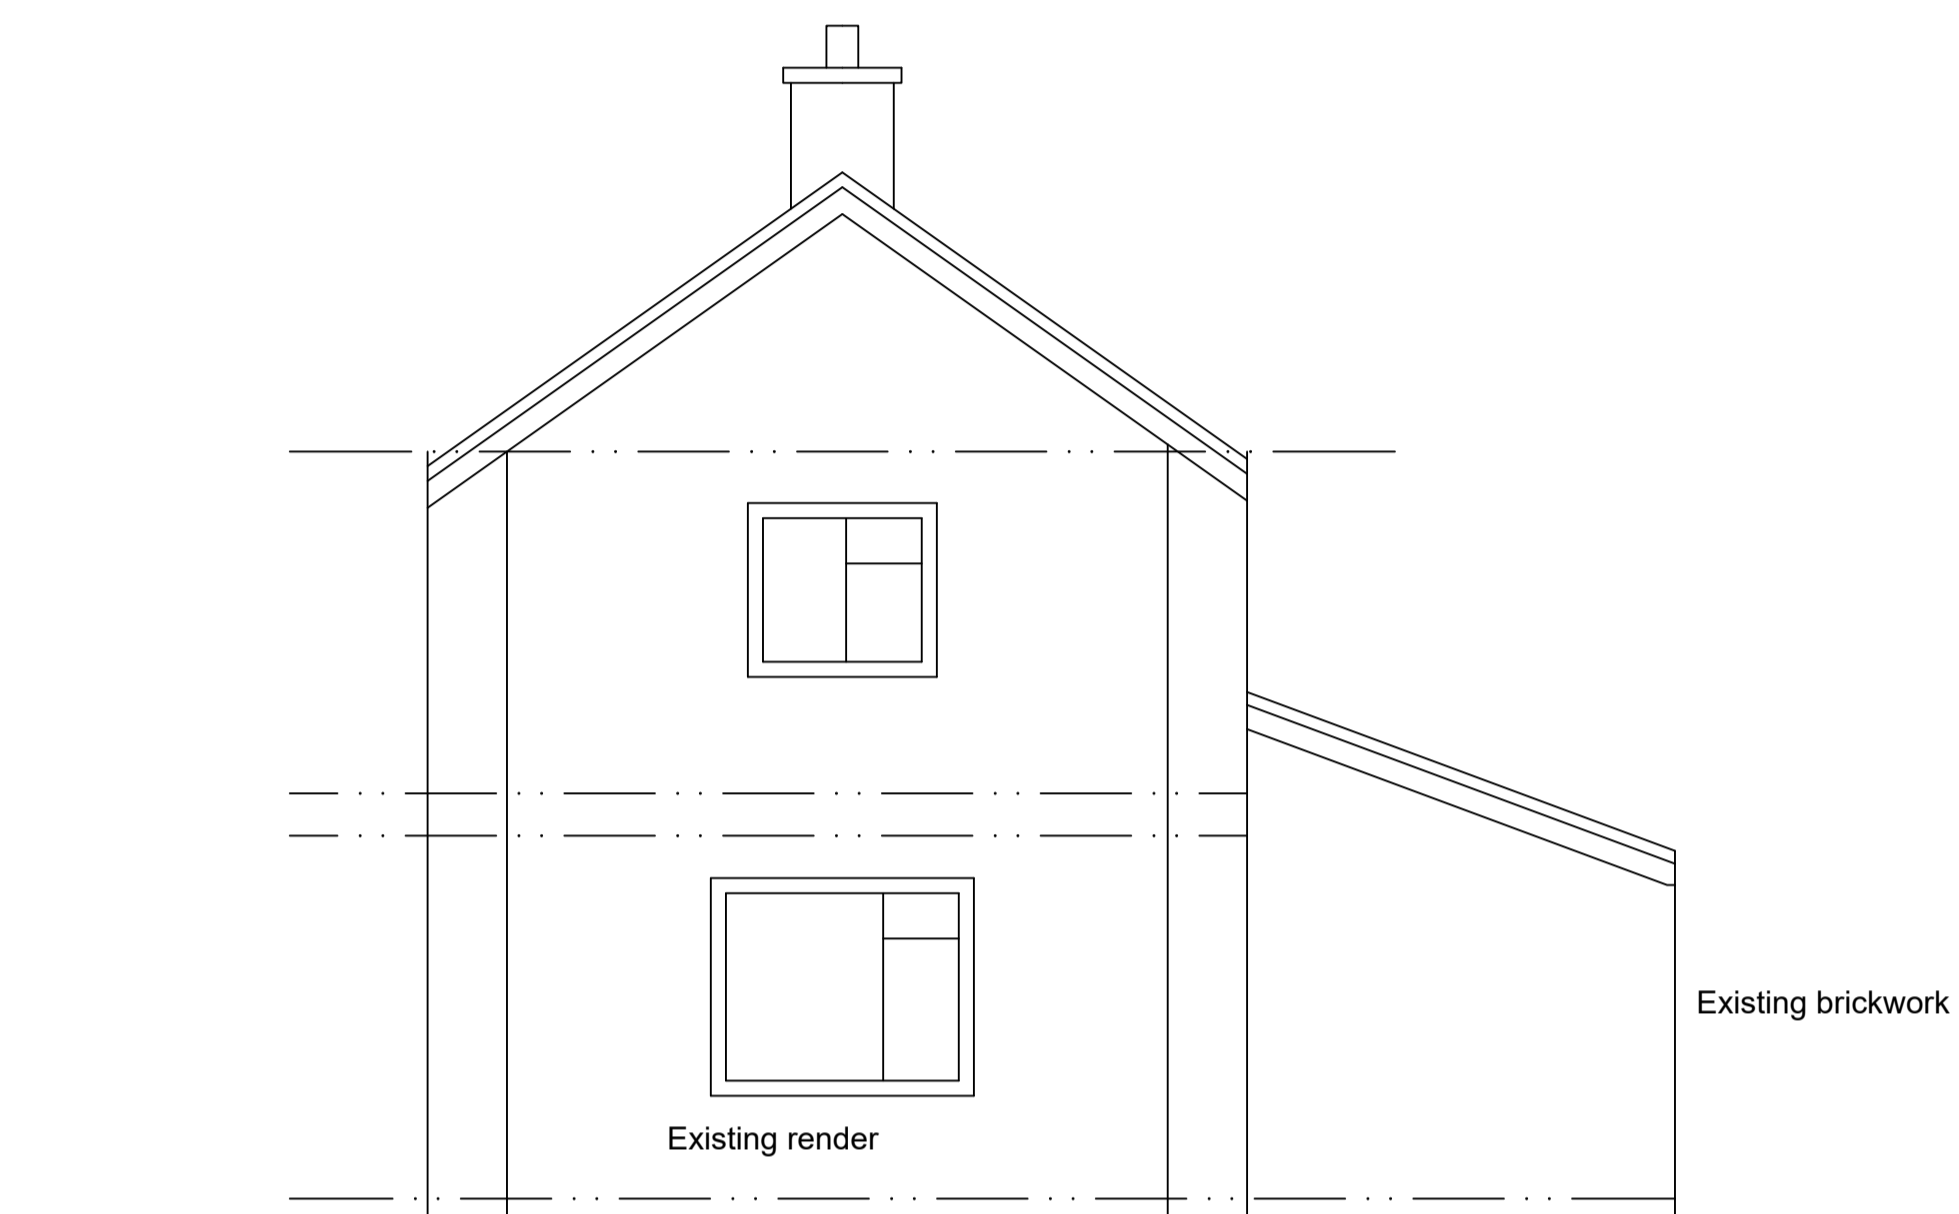


Gable North East Elevation



Rear North West Elevation

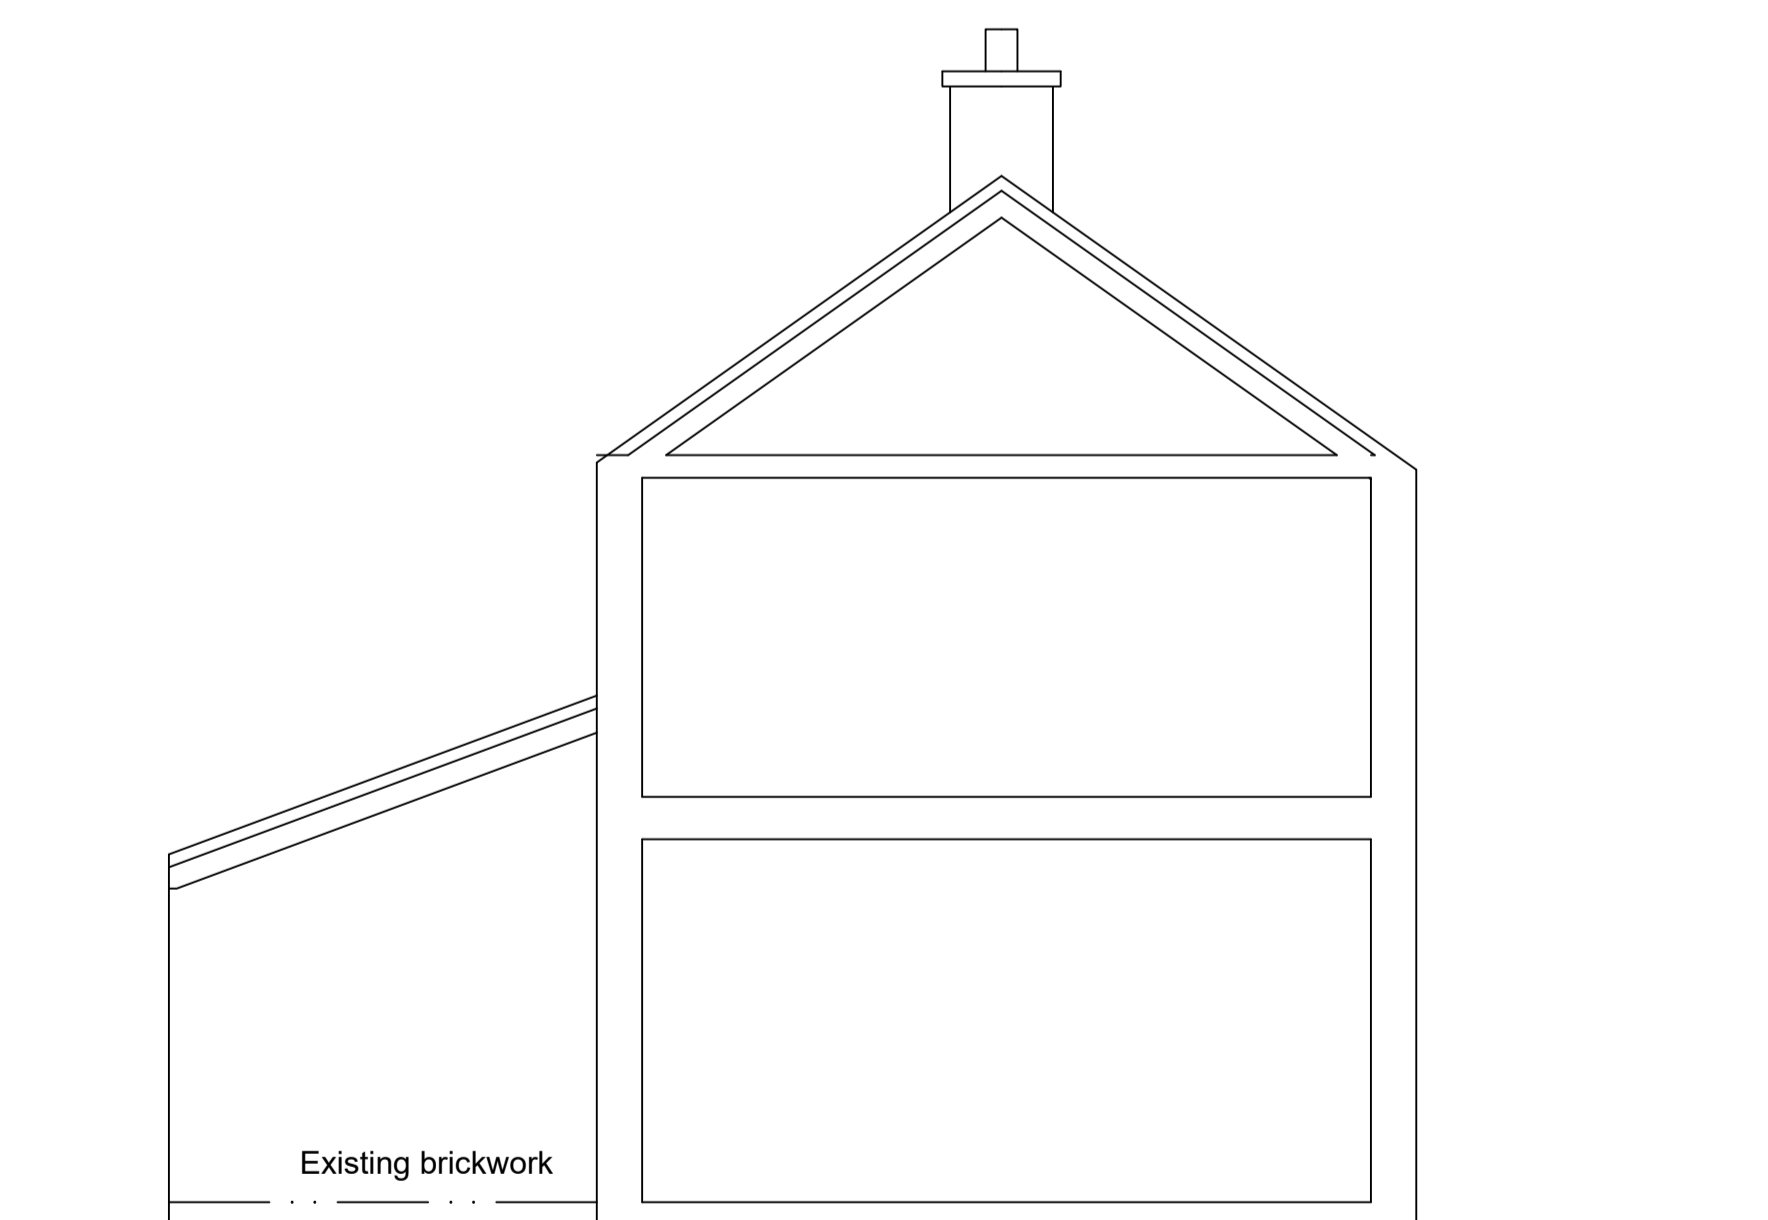

Party wall section south west elevation

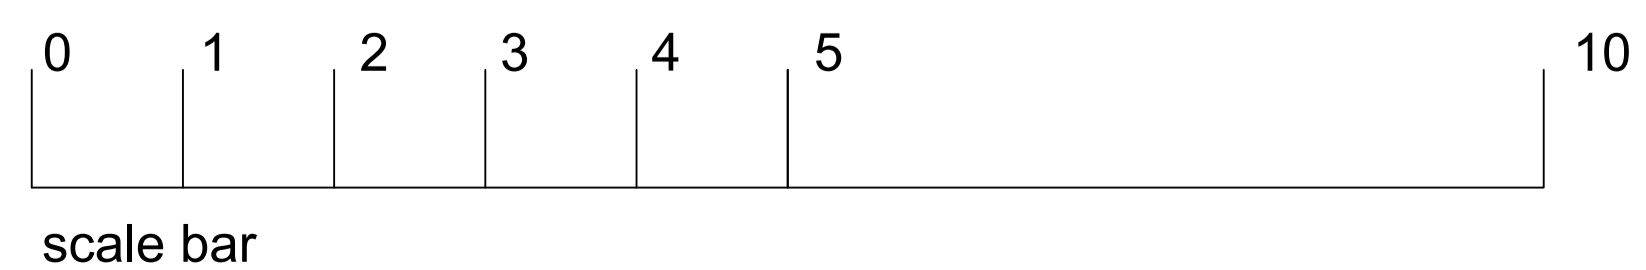

Issue	Date	By	Checked

Drawing Status	Planning		
Plot ID			
Scale	1:50 @ A1	Date	June 2022
Job No.	2214	Drawing No.	2214/03
Project	16 Bell Road, Wylam		

Title Existing Elevations
 7 Axwell Park School Houses, Blaydon on Tyne, Gateshead, NE216RN
 © This drawing is protected by copyright tel 07497098696