

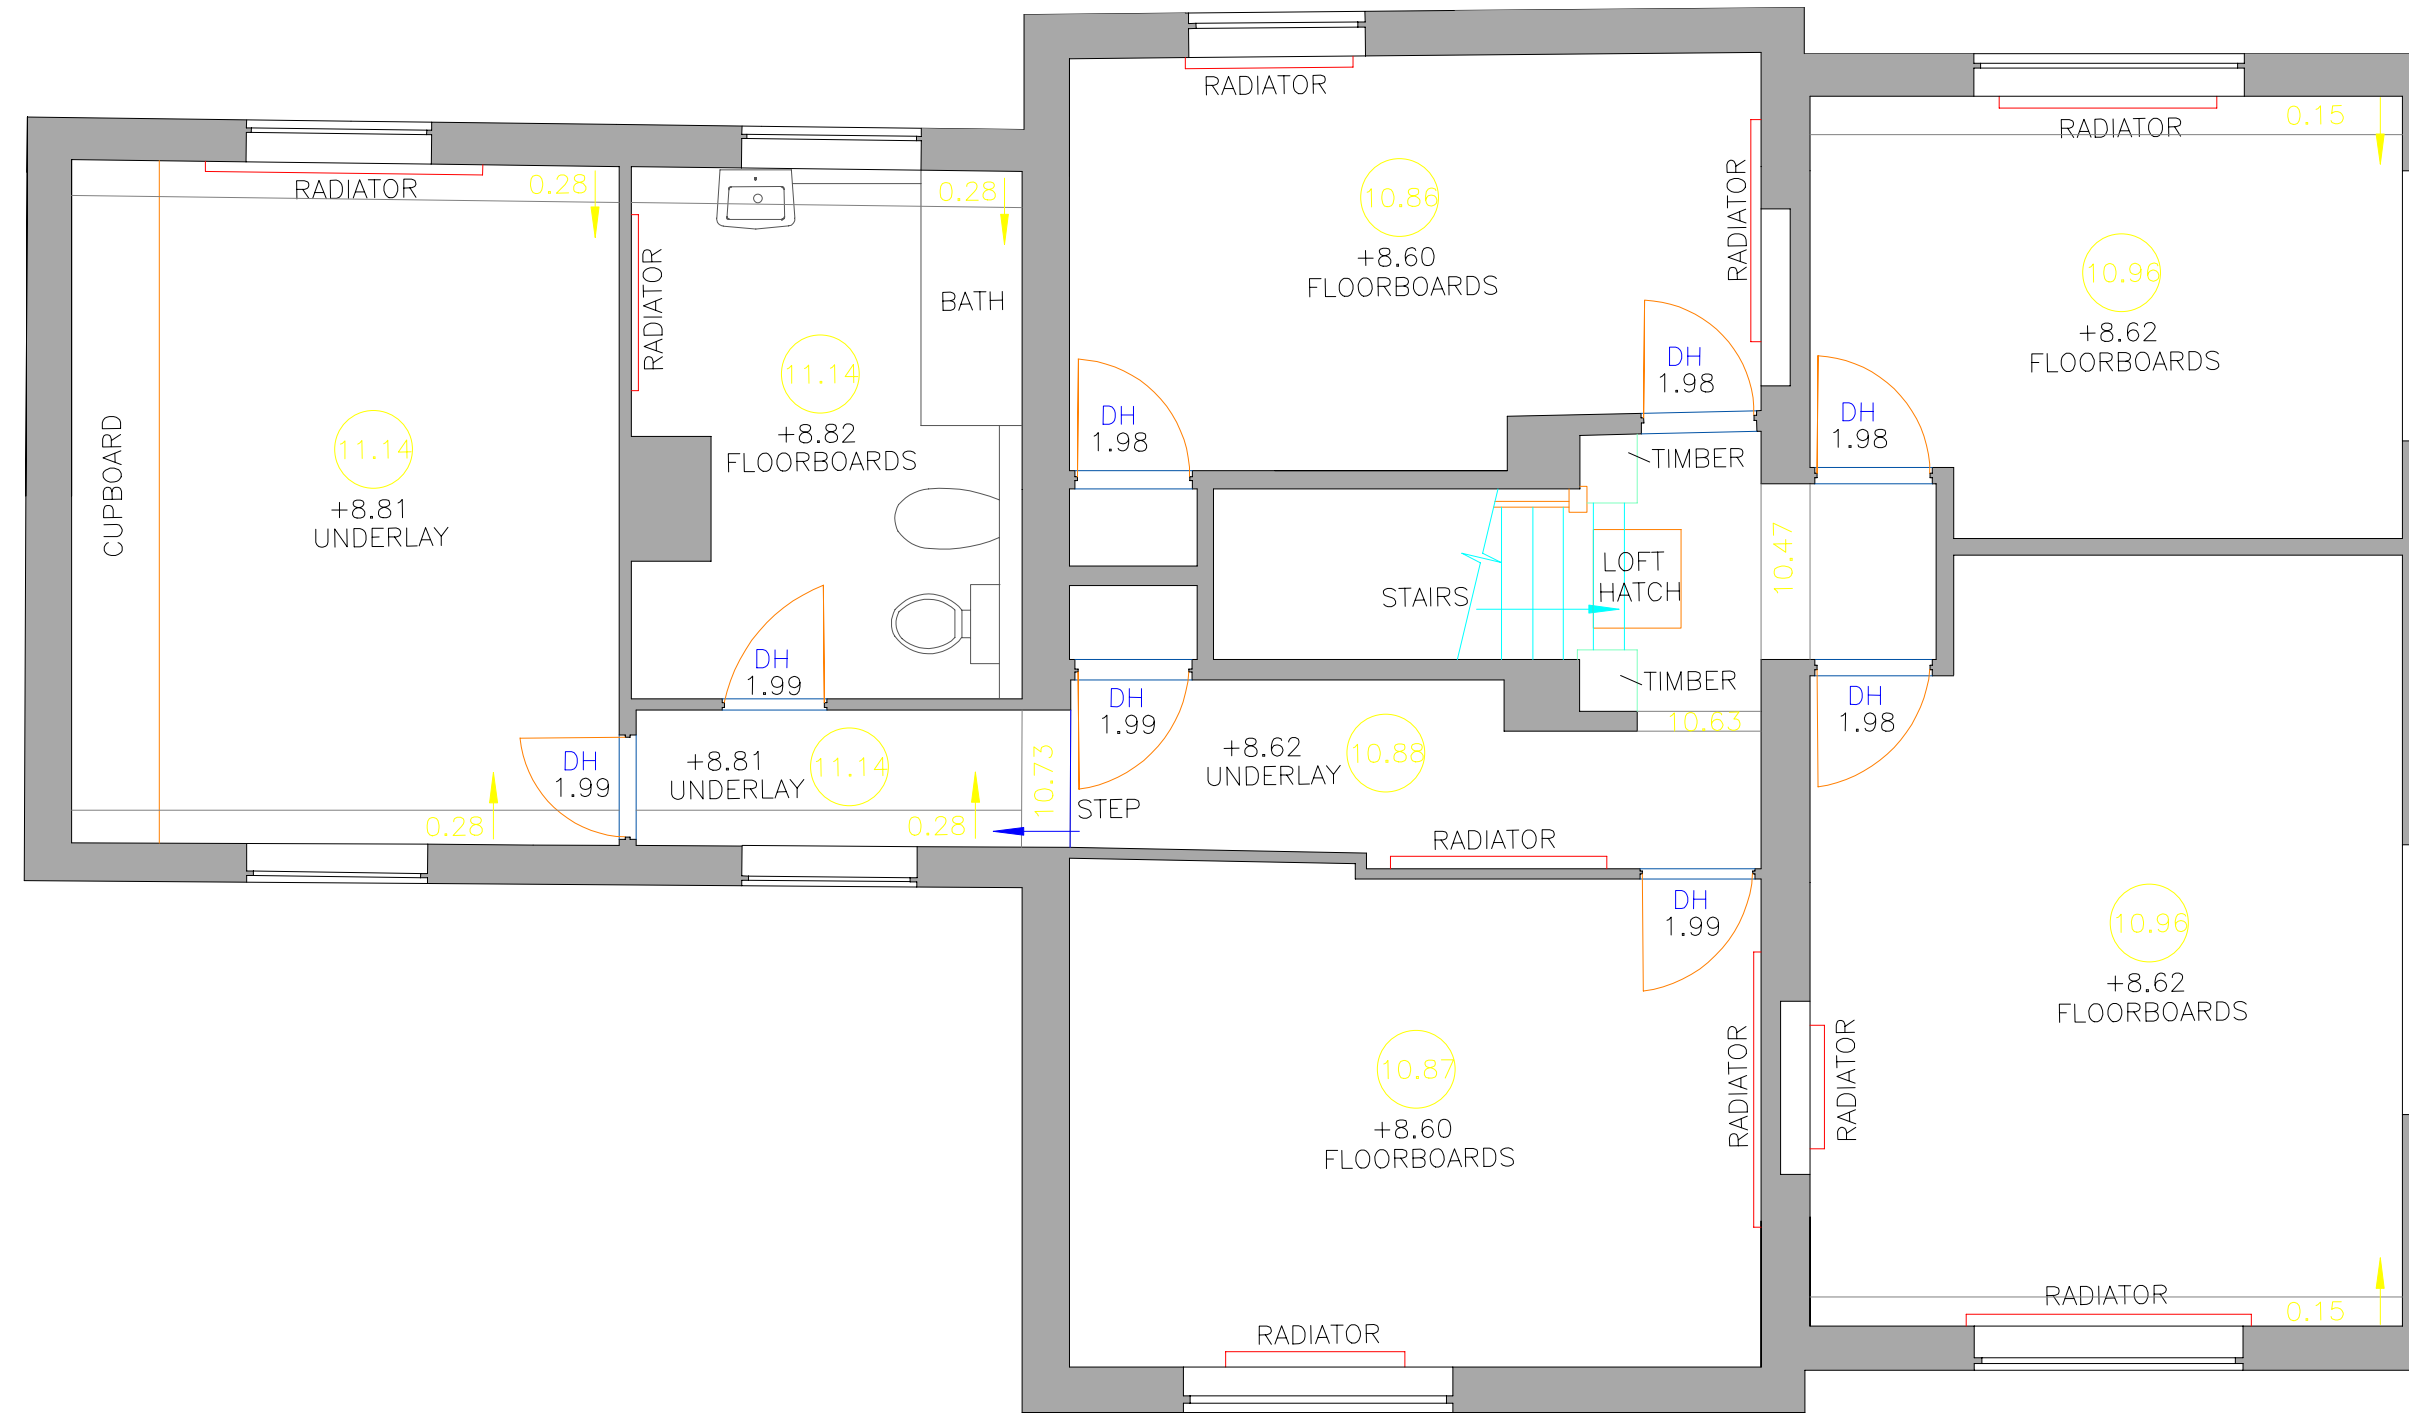



LOCATION PLAN

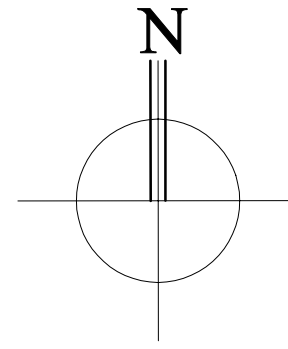



FIRST FLOOR PLAN

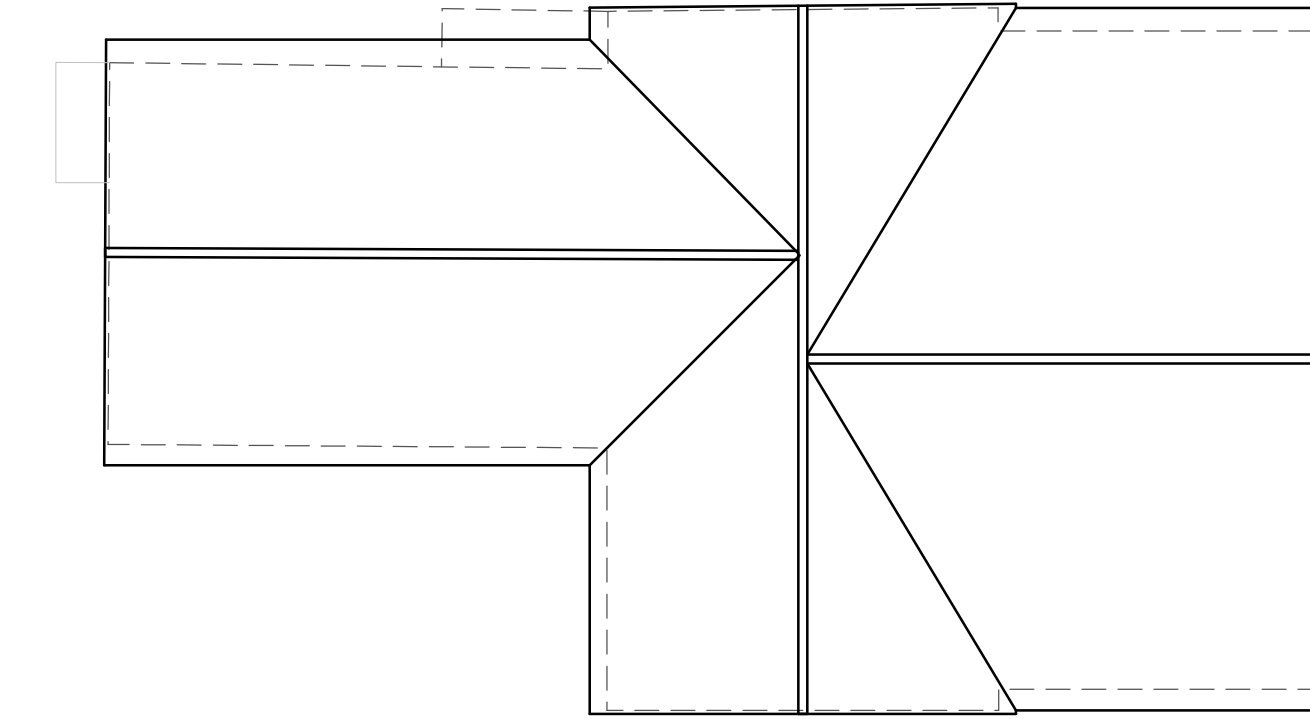

ROOF PLAN

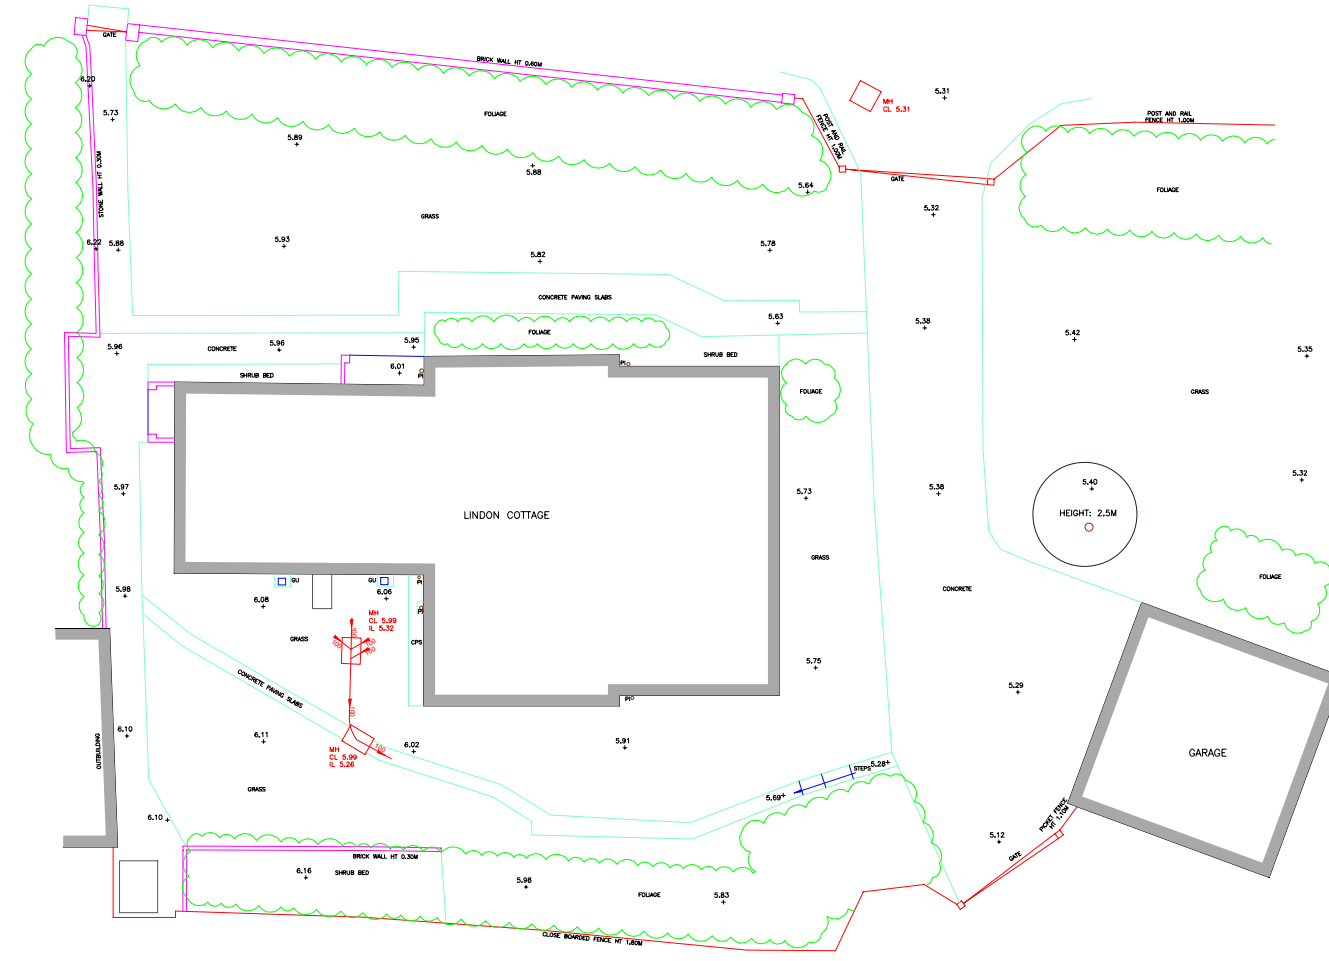

BLOCK PLAN

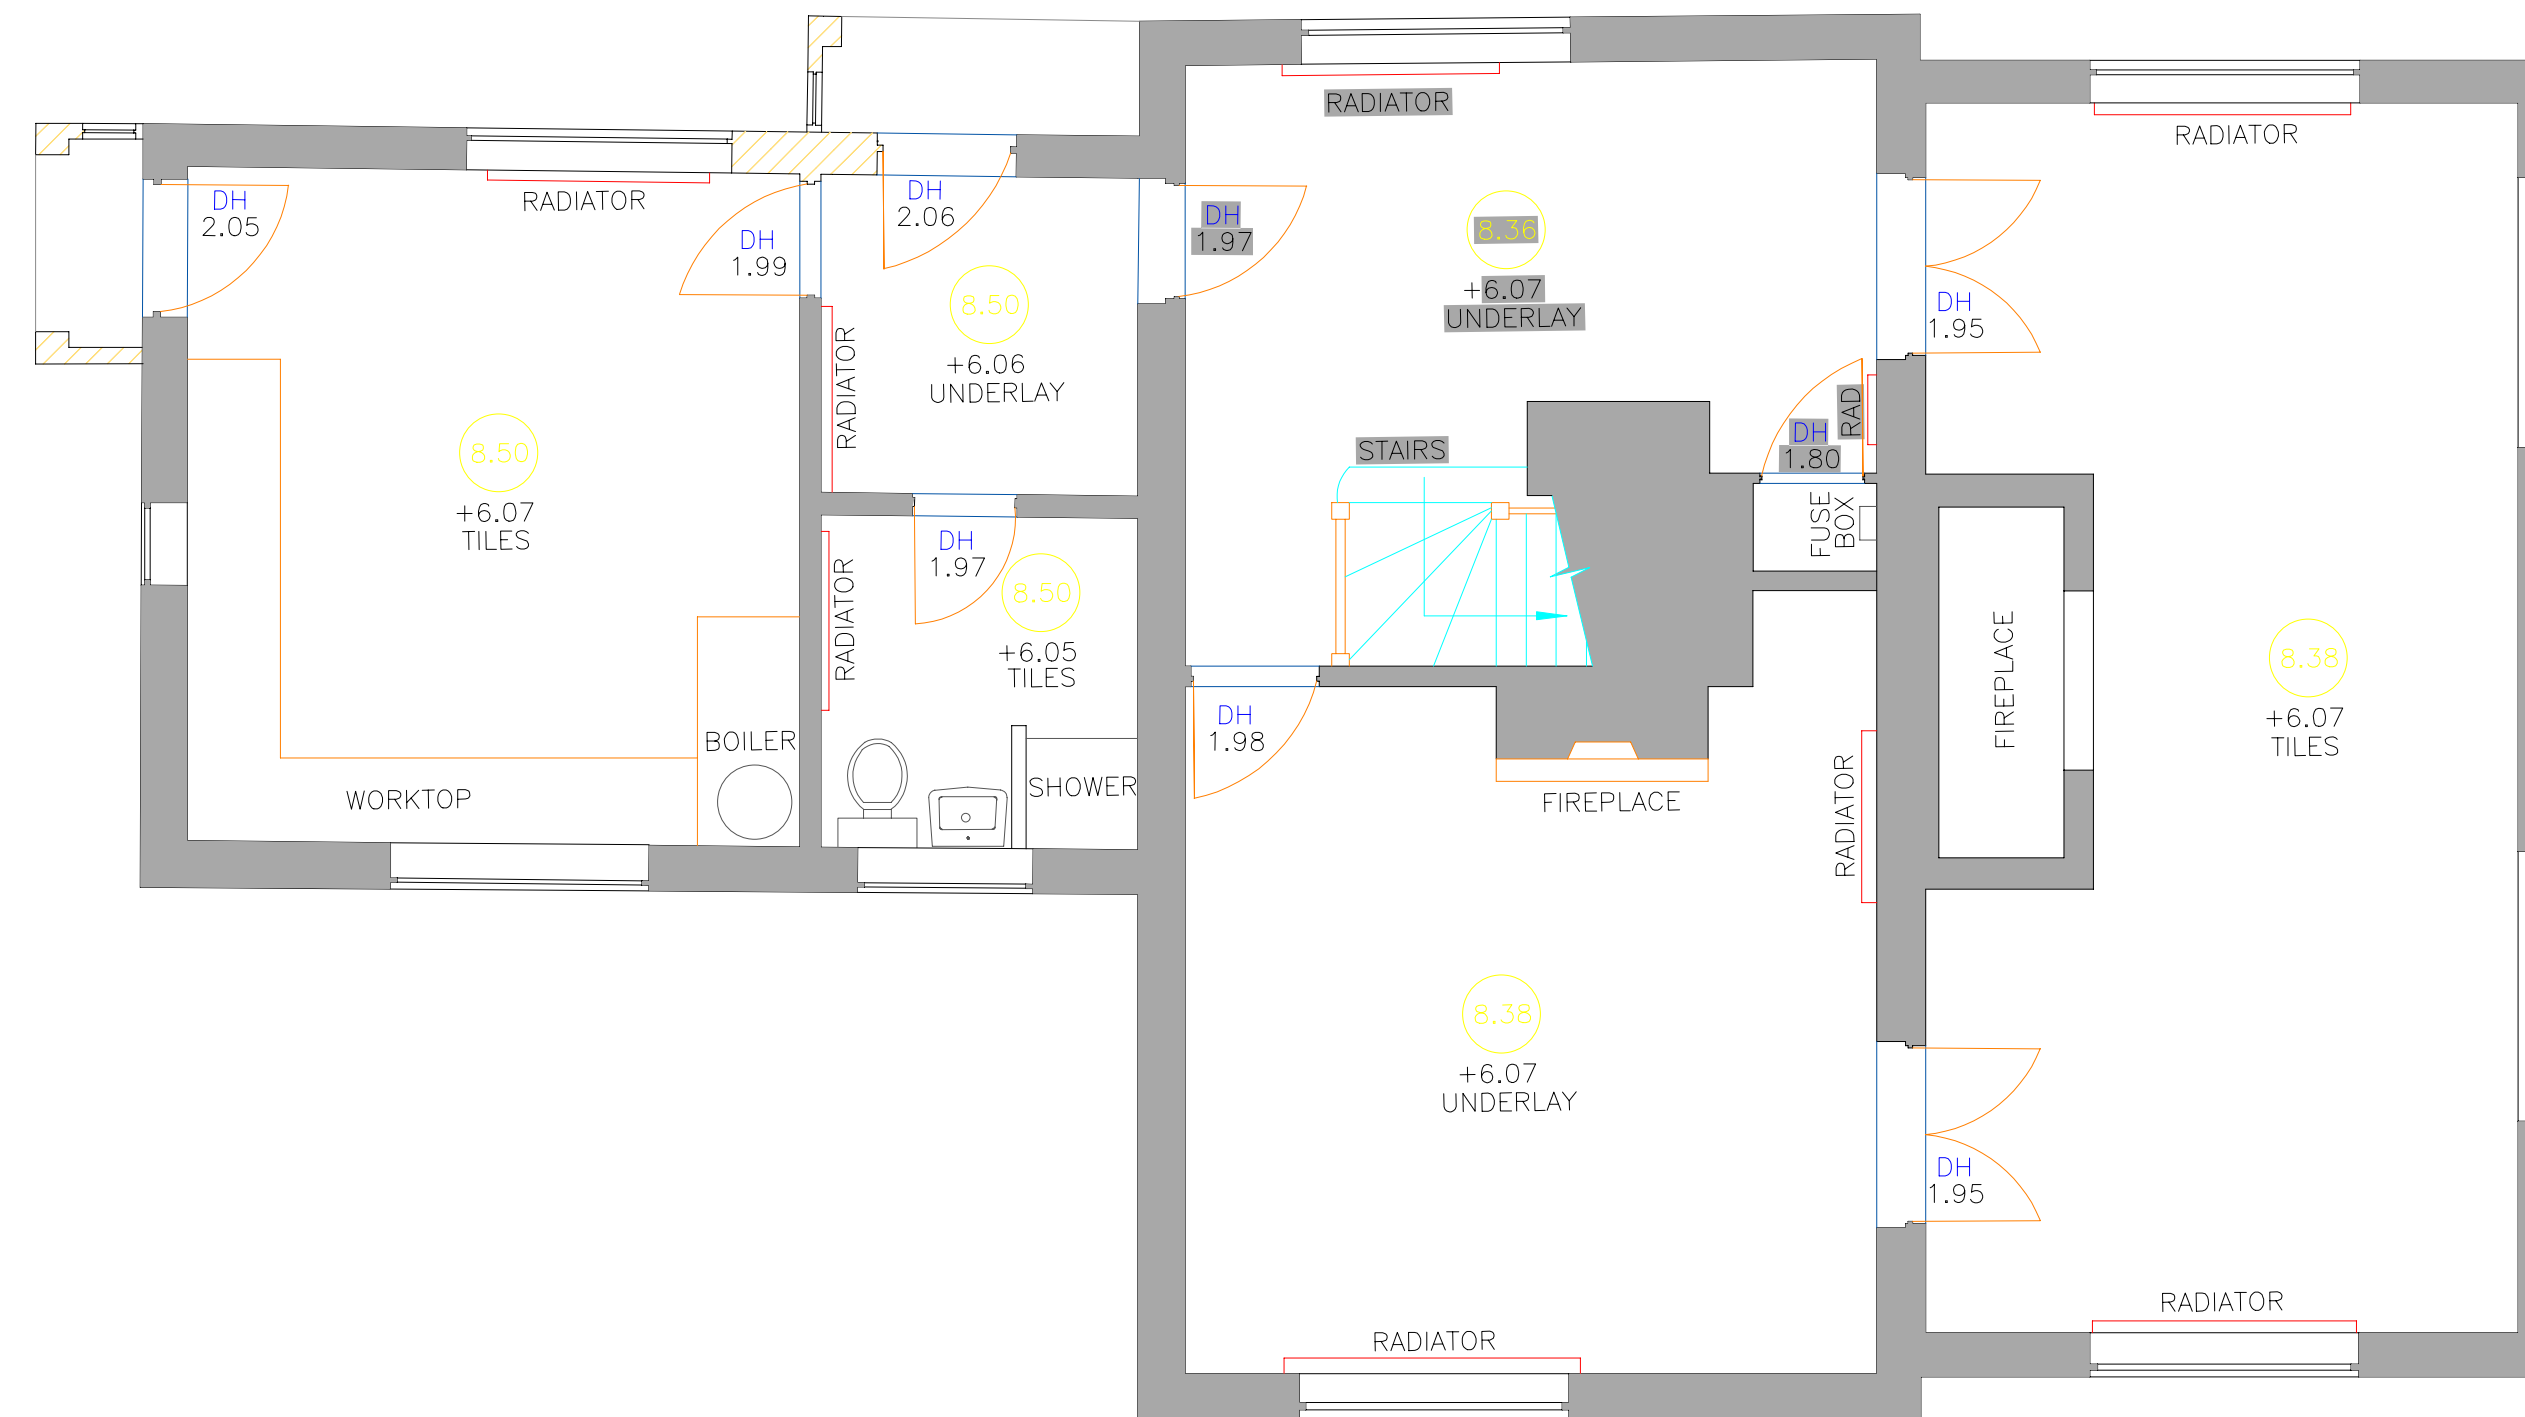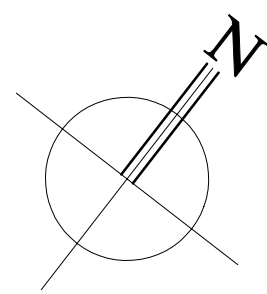

GROUND FLOOR PLAN



Rev	Description	Date
-----	-------------	------

Project title:
**LINDEN COTTAGE,
 CHURCH ROAD,
 ALBURY,
 NR WARE,
 HERTS
 SG11 2JG**

Drawing title:
EXISTING LAYOUTS

Date: SEPT 2022	Project No: 583
Scale: 1:1250/1:200/1:100 & 1:50 @ A1	Drawing No: 001

01279 933039 | 0207 1183039 | 01438 530039
 W: www.marlin-design.co.uk

