
4.00m

\_4.00m\_




FRONT ELEVATION

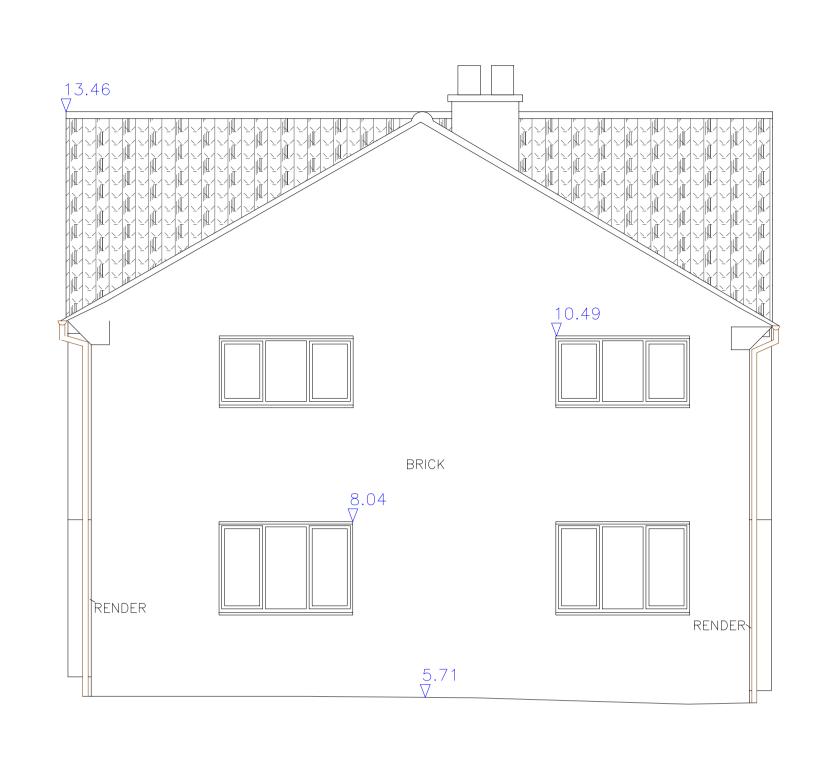

LEFT FLANK ELEVATION



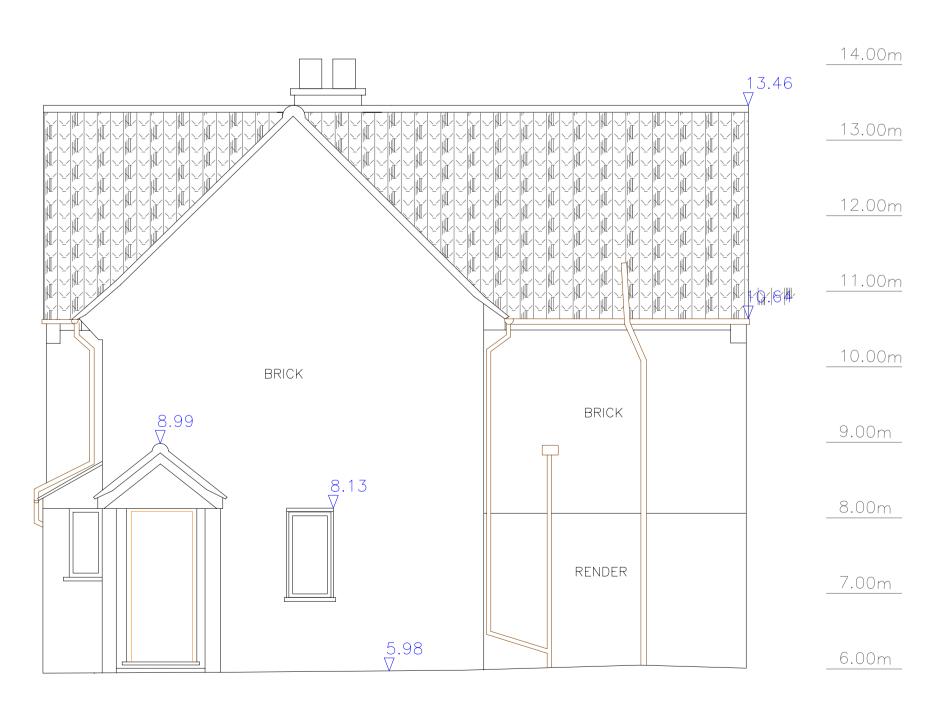

RIGHT FLANK ELEVATION

LINDEN COTTAGE,
CHURCH ROAD,
ALBURY,
NR WARE,
HERTS
SG11 2JG

14.00m

13.00m

12.00m

11.00m

10.00m

9.00m

8.00m

7.00m

6.00m

5.00m

4.00m

## Drawing title: EXISTING LAYOUTS

Date: SEPT 2022	Project No:	583
Scale: 1:50 @ A1	Drawing No:	002

01279 933039 | 0207 1183039 | 01438 530039 W: www.marlin-design.co.uk

