




03 WEST ELEVATION
PL11 1:100

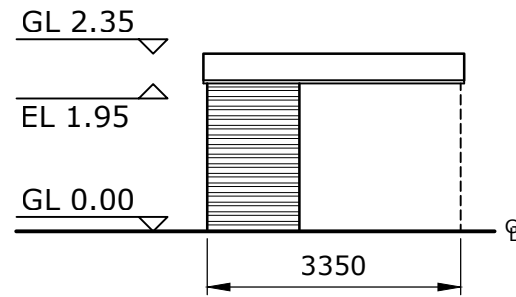


04 NORTH ELEVATION
PL11 1:100

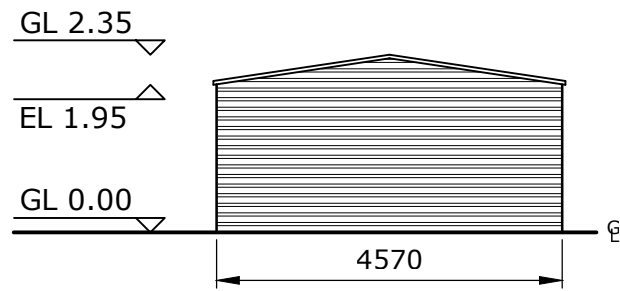


05 EAST ELEVATION
PL11 1:100

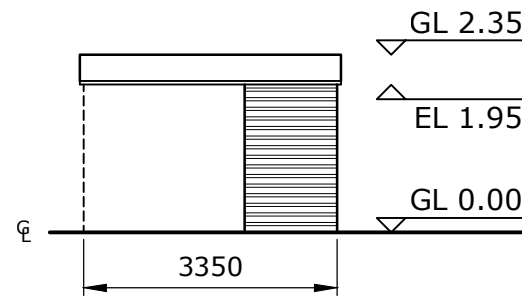


06 SOUTH ELEVATION
PL11 1:100

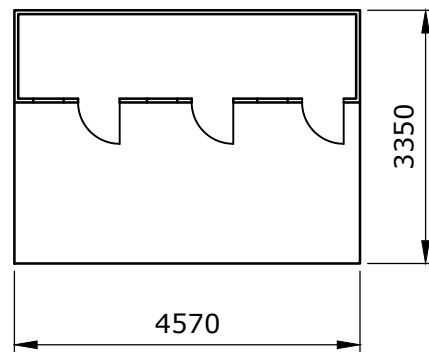


01 FLOOR PLAN
PL11 1:100

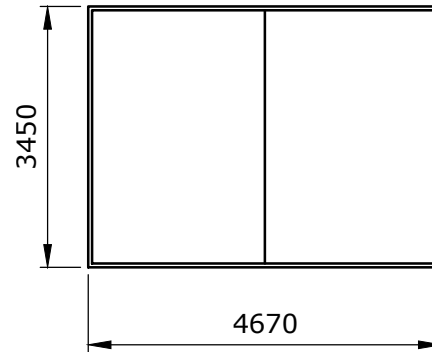

04 ROOF PLAN
PL11 1:100

 

SCALE 1:100

0	29/11/2022	First Issue	ACH
Rev	Date	Purpose of revision	Drawn
			
Project Change of Use, Equine to Canine at BONSAVIOUR SILKLAKE LTD THE BOTHY, NEACHLEY LANE SHIFNAL, TF11 8PH			
Client MR NICHOLAS LOCK			
Drawing title PUPPY KENNEL DETAILS			
Scale	1:500 @ A3	Date	29 November 2022
Drawn-by	ACH		Rev
Drawing number	101716/LOCK/001/ PL11		0