




01 FLOOR PLAN  
PL10 1:100

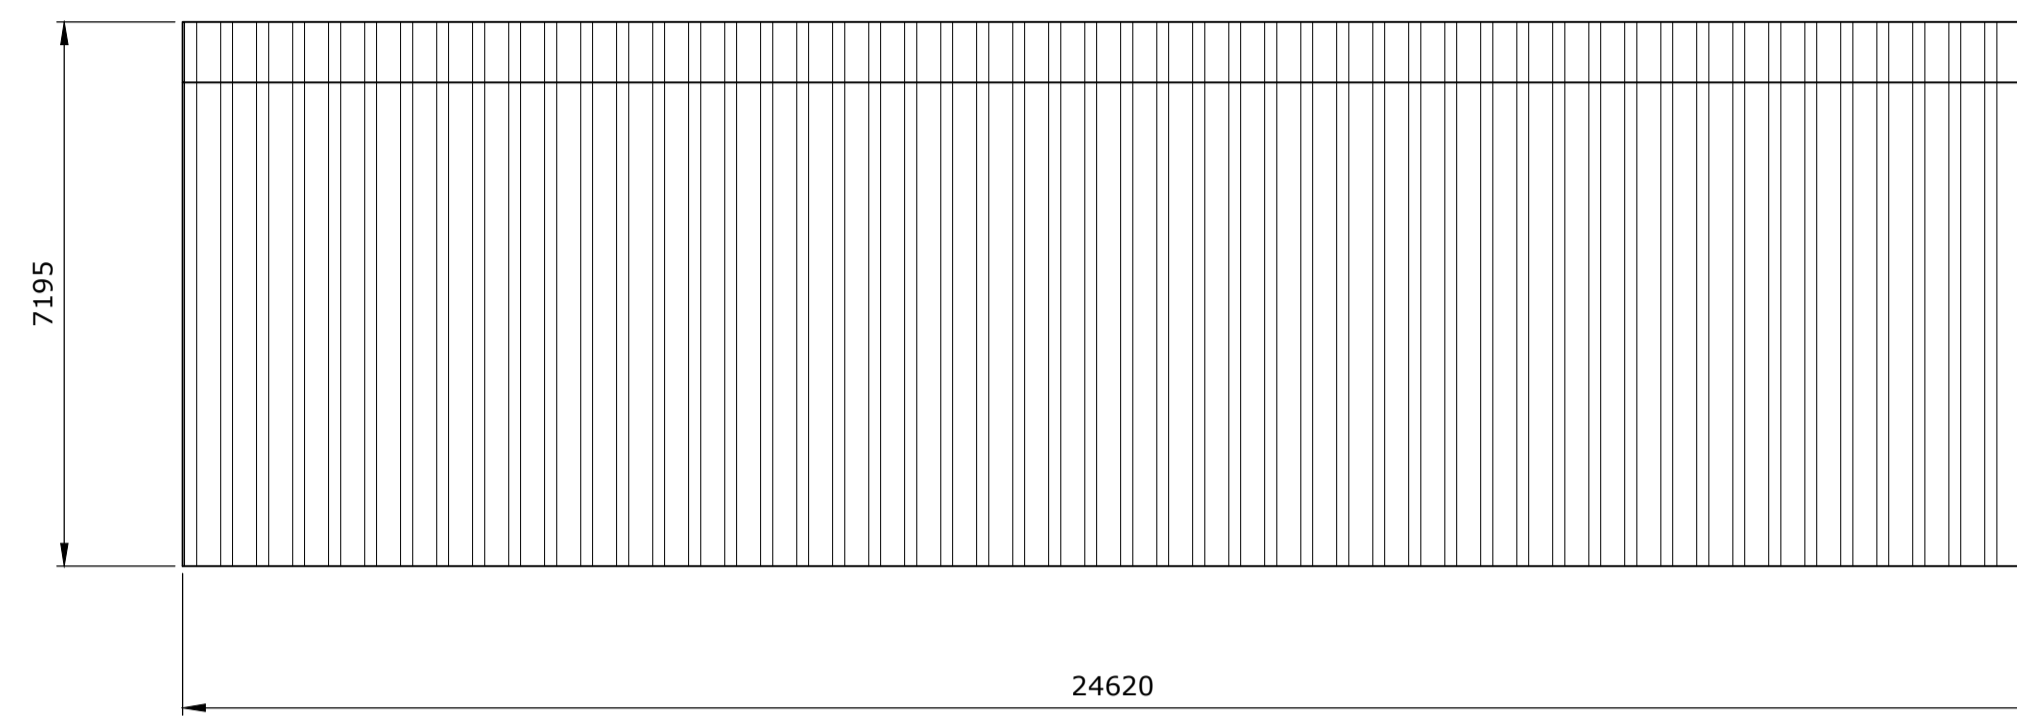


02 ROOF PLAN  
PL10 1:100

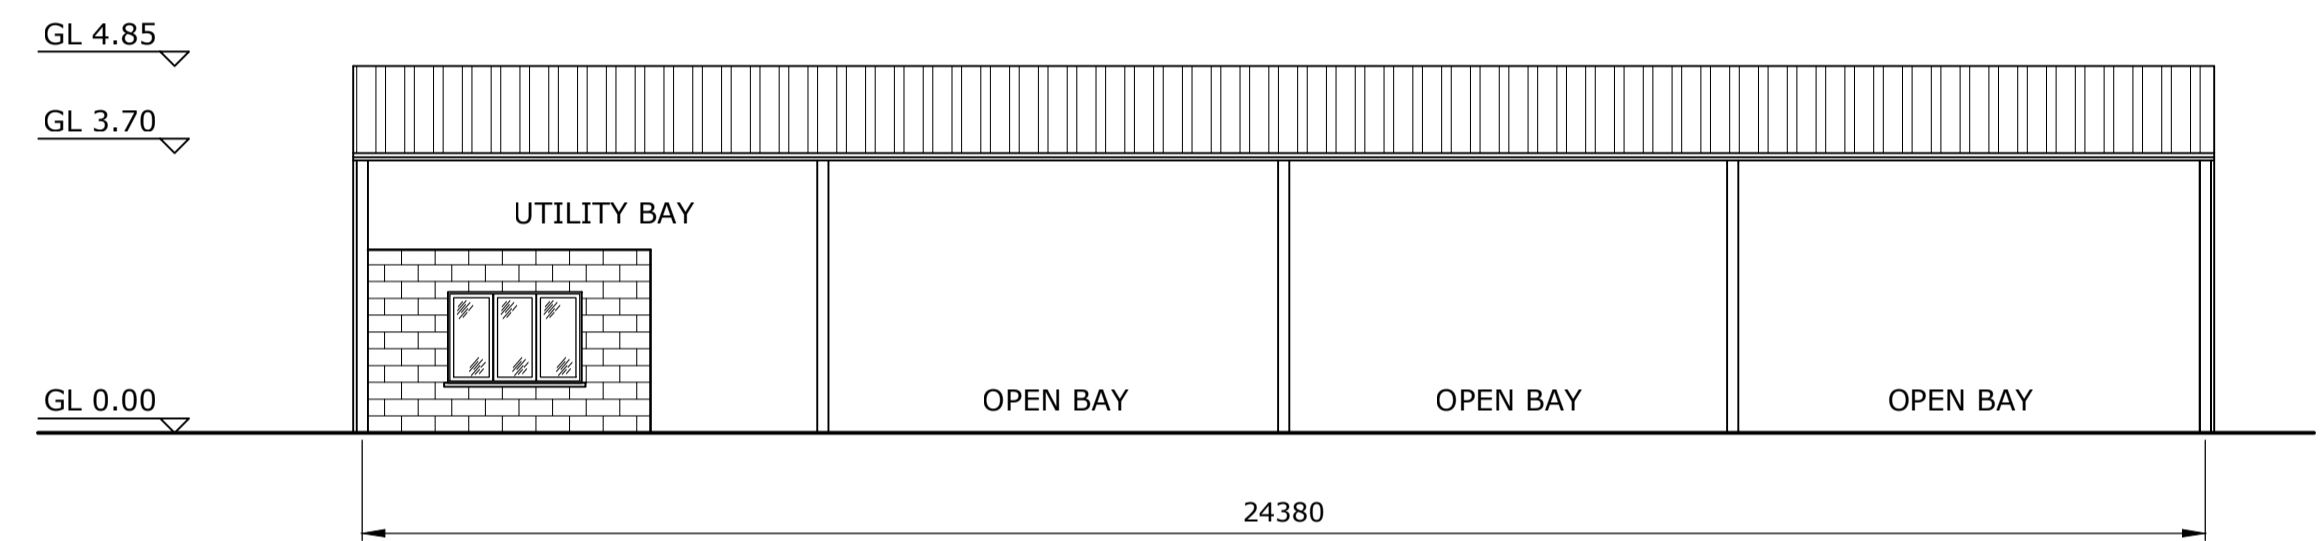


03 SOUTH ELEVATION  
PL10 1:100

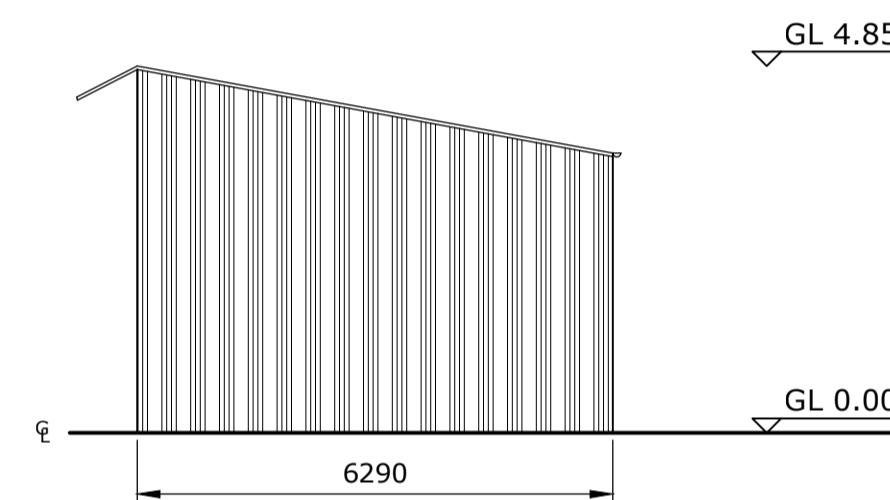


04 WEST ELEVATION  
PL10 1:100

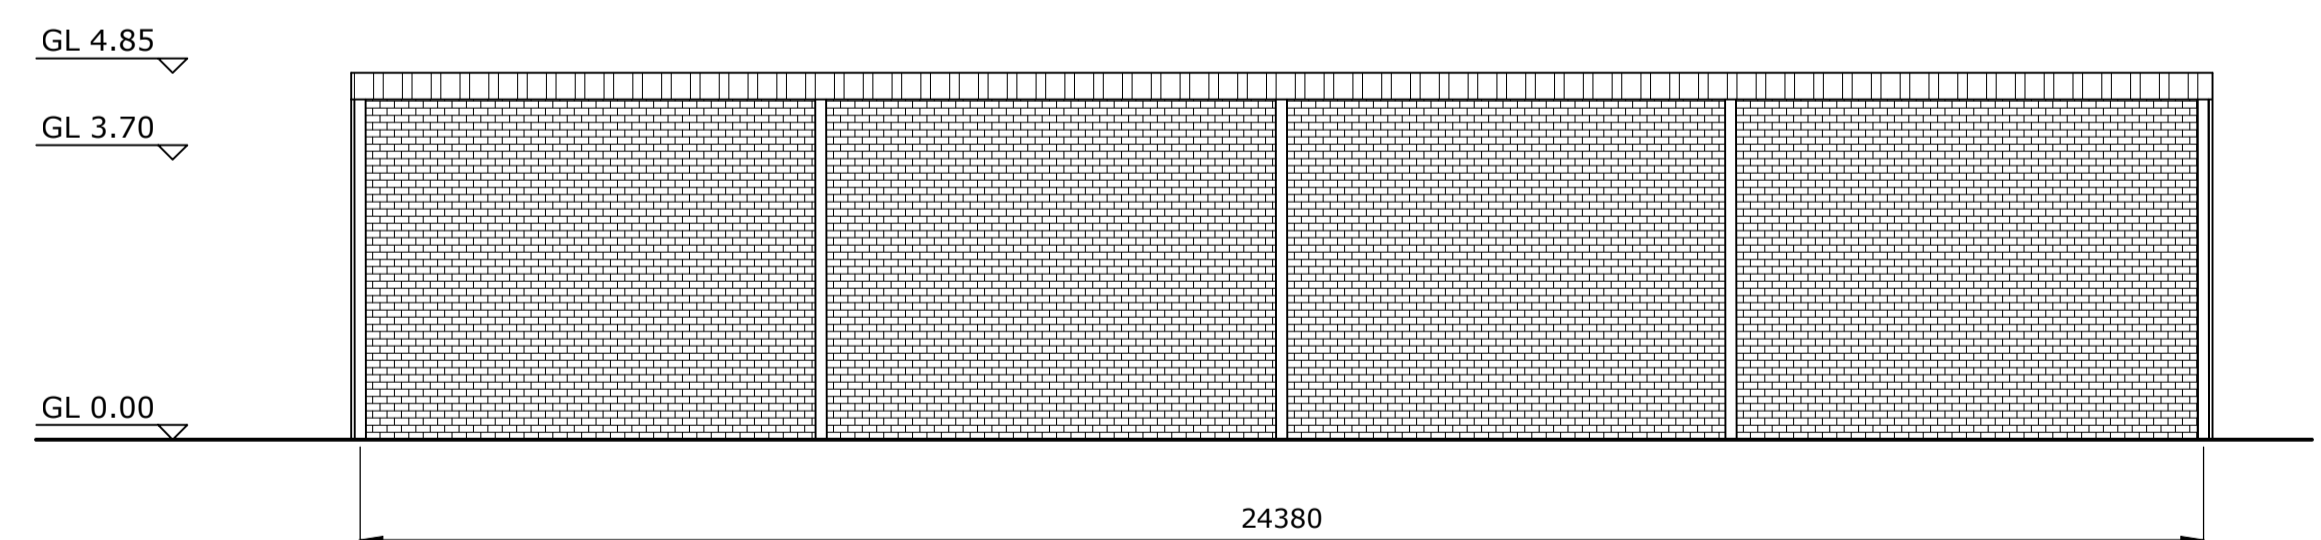

05 NORTH ELEVATION  
PL10 1:100

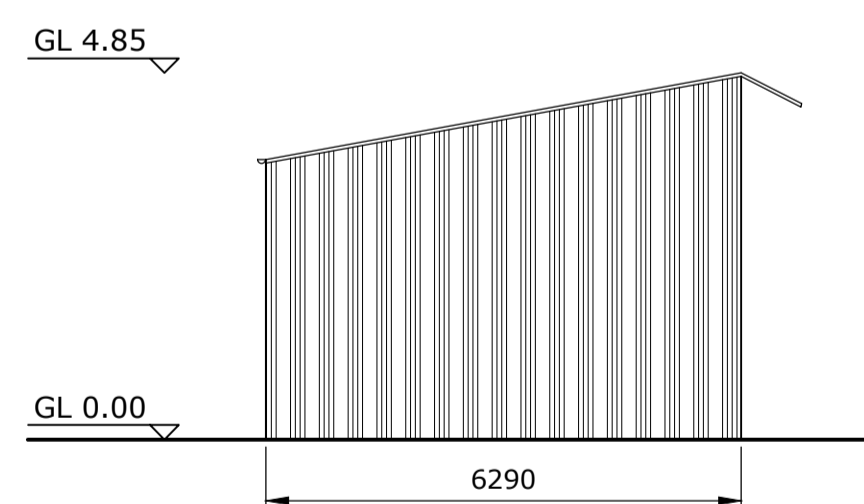

06 EAST ELEVATION  
PL10 1:100

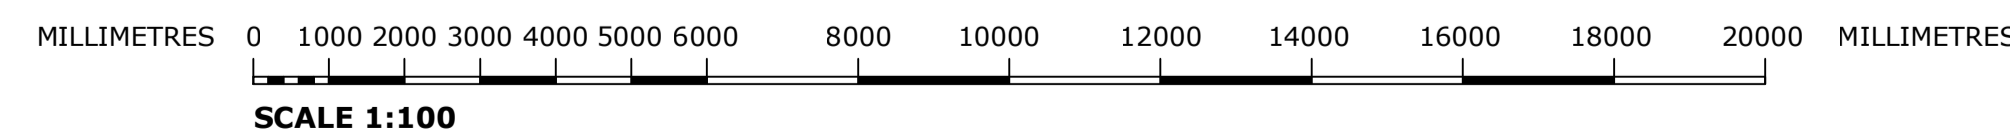

This drawing, its contents, and all information contained therein is protected by Copyright. It may be used once only for its intended purpose under a contract with Mid West Planning Ltd, but not for any other use or purpose. This drawing is for Development Control purposes and does not constitute a construction issue drawing. All setting out dimensions and levels are indicative and are subject to detailed site survey and site conditions. The Client is responsible for ensuring that Building Control and construction drawings are carried out following Planning approval where necessary. Scaling from this drawing is for Development Control purposes only.

Rev	Date	Purpose of revision	ACH	Drawn
0	30/11/2022	First Issue		

**Mid West PLANNING**

Project: **Change of Use, Equine to Canine at BONSAVIOUR SILKLAKE LTD THE BOTHY, NEACHLEY LANE SHIFNAL, TF11 8PH**

Client: **MR NICHOLAS LOCK**

Drawing title: **SHED DETAILS**

Scale: **1:100 @ A1** Date: **30 November 2022** Drawn-by: **ACH**

Drawing number: **101716/LOCK/001/ PL10** Rev: **0**