




03 WEST ELEVATION  
PL04 1:100

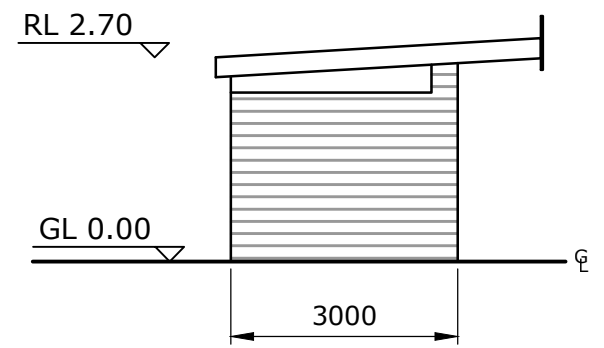


04 NORTH ELEVATION  
PL04 1:100

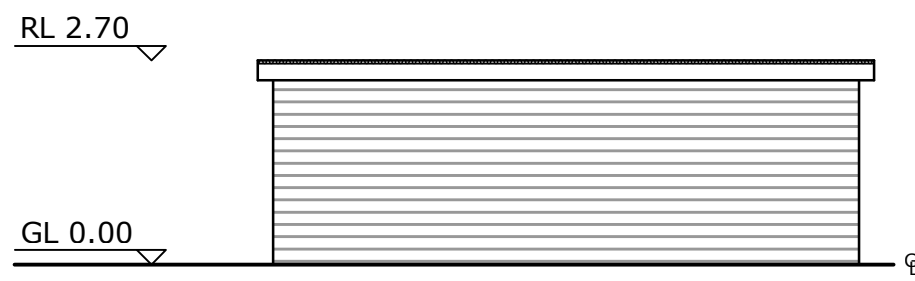


05 EAST ELEVATION  
PL04 1:100

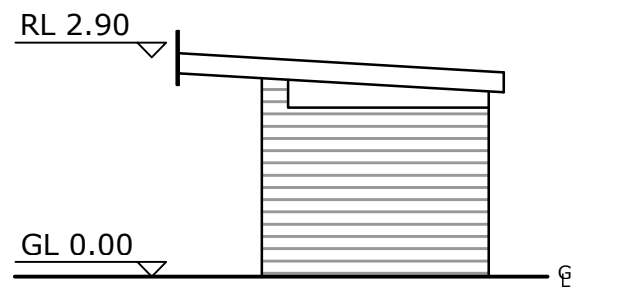


06 SOUTH ELEVATION  
PL04 1:100

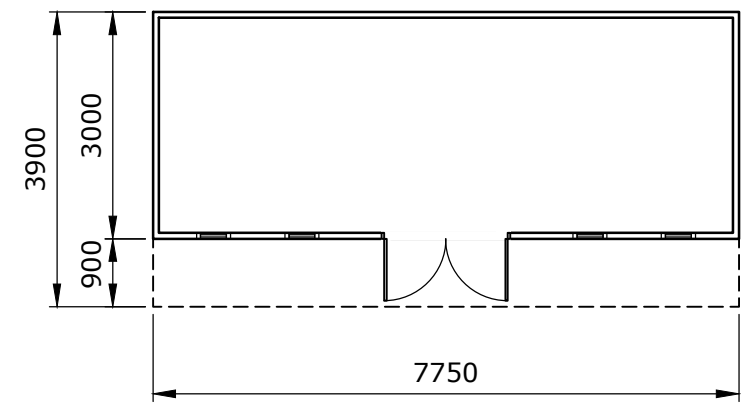

01 FLOOR PLAN  
PL04 1:100

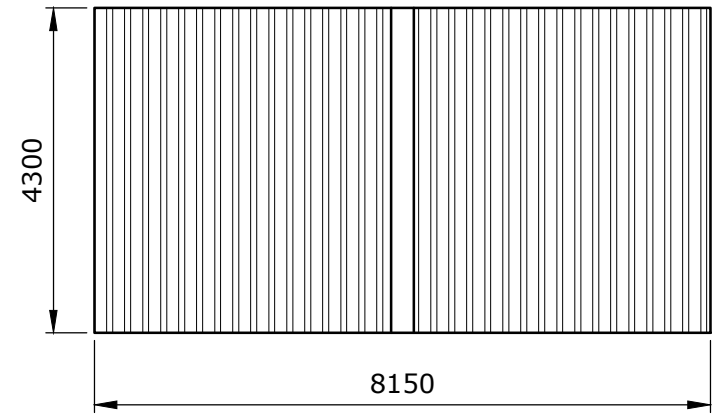

04 ROOF PLAN  
PL04 1:100

 

SCALE 1:100

0	29/11/2022	First Issue	ACH
Rev	Date	Purpose of revision	Drawn
<b>Mid West PLANNING</b>			
Project <b>Change of Use, Equine to Canine at BONSAVIOUR SILKLAKE LTD THE BOTHY, NEACHLEY LANE SHIFNAL, TF11 8PH</b>			
Client <b>MR NICHOLAS LOCK</b>			
Drawing title <b>MALE RETRIEVERS KENNEL DETAILS</b>			
Scale	1:500 @ A3	Date	29 November 2022
Drawing number		101716/LOCK/001/ PL04	Drawn-by ACH
			Rev 0