

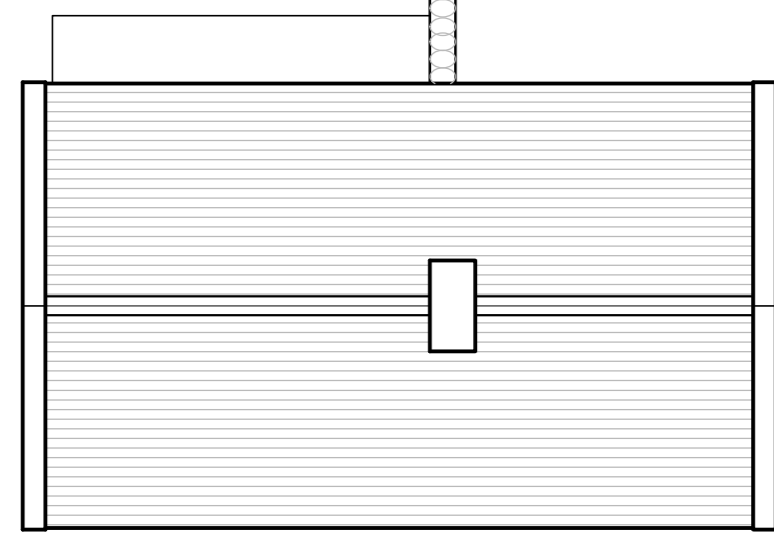


SCALE 1:100
0 1 2 3 4 5m

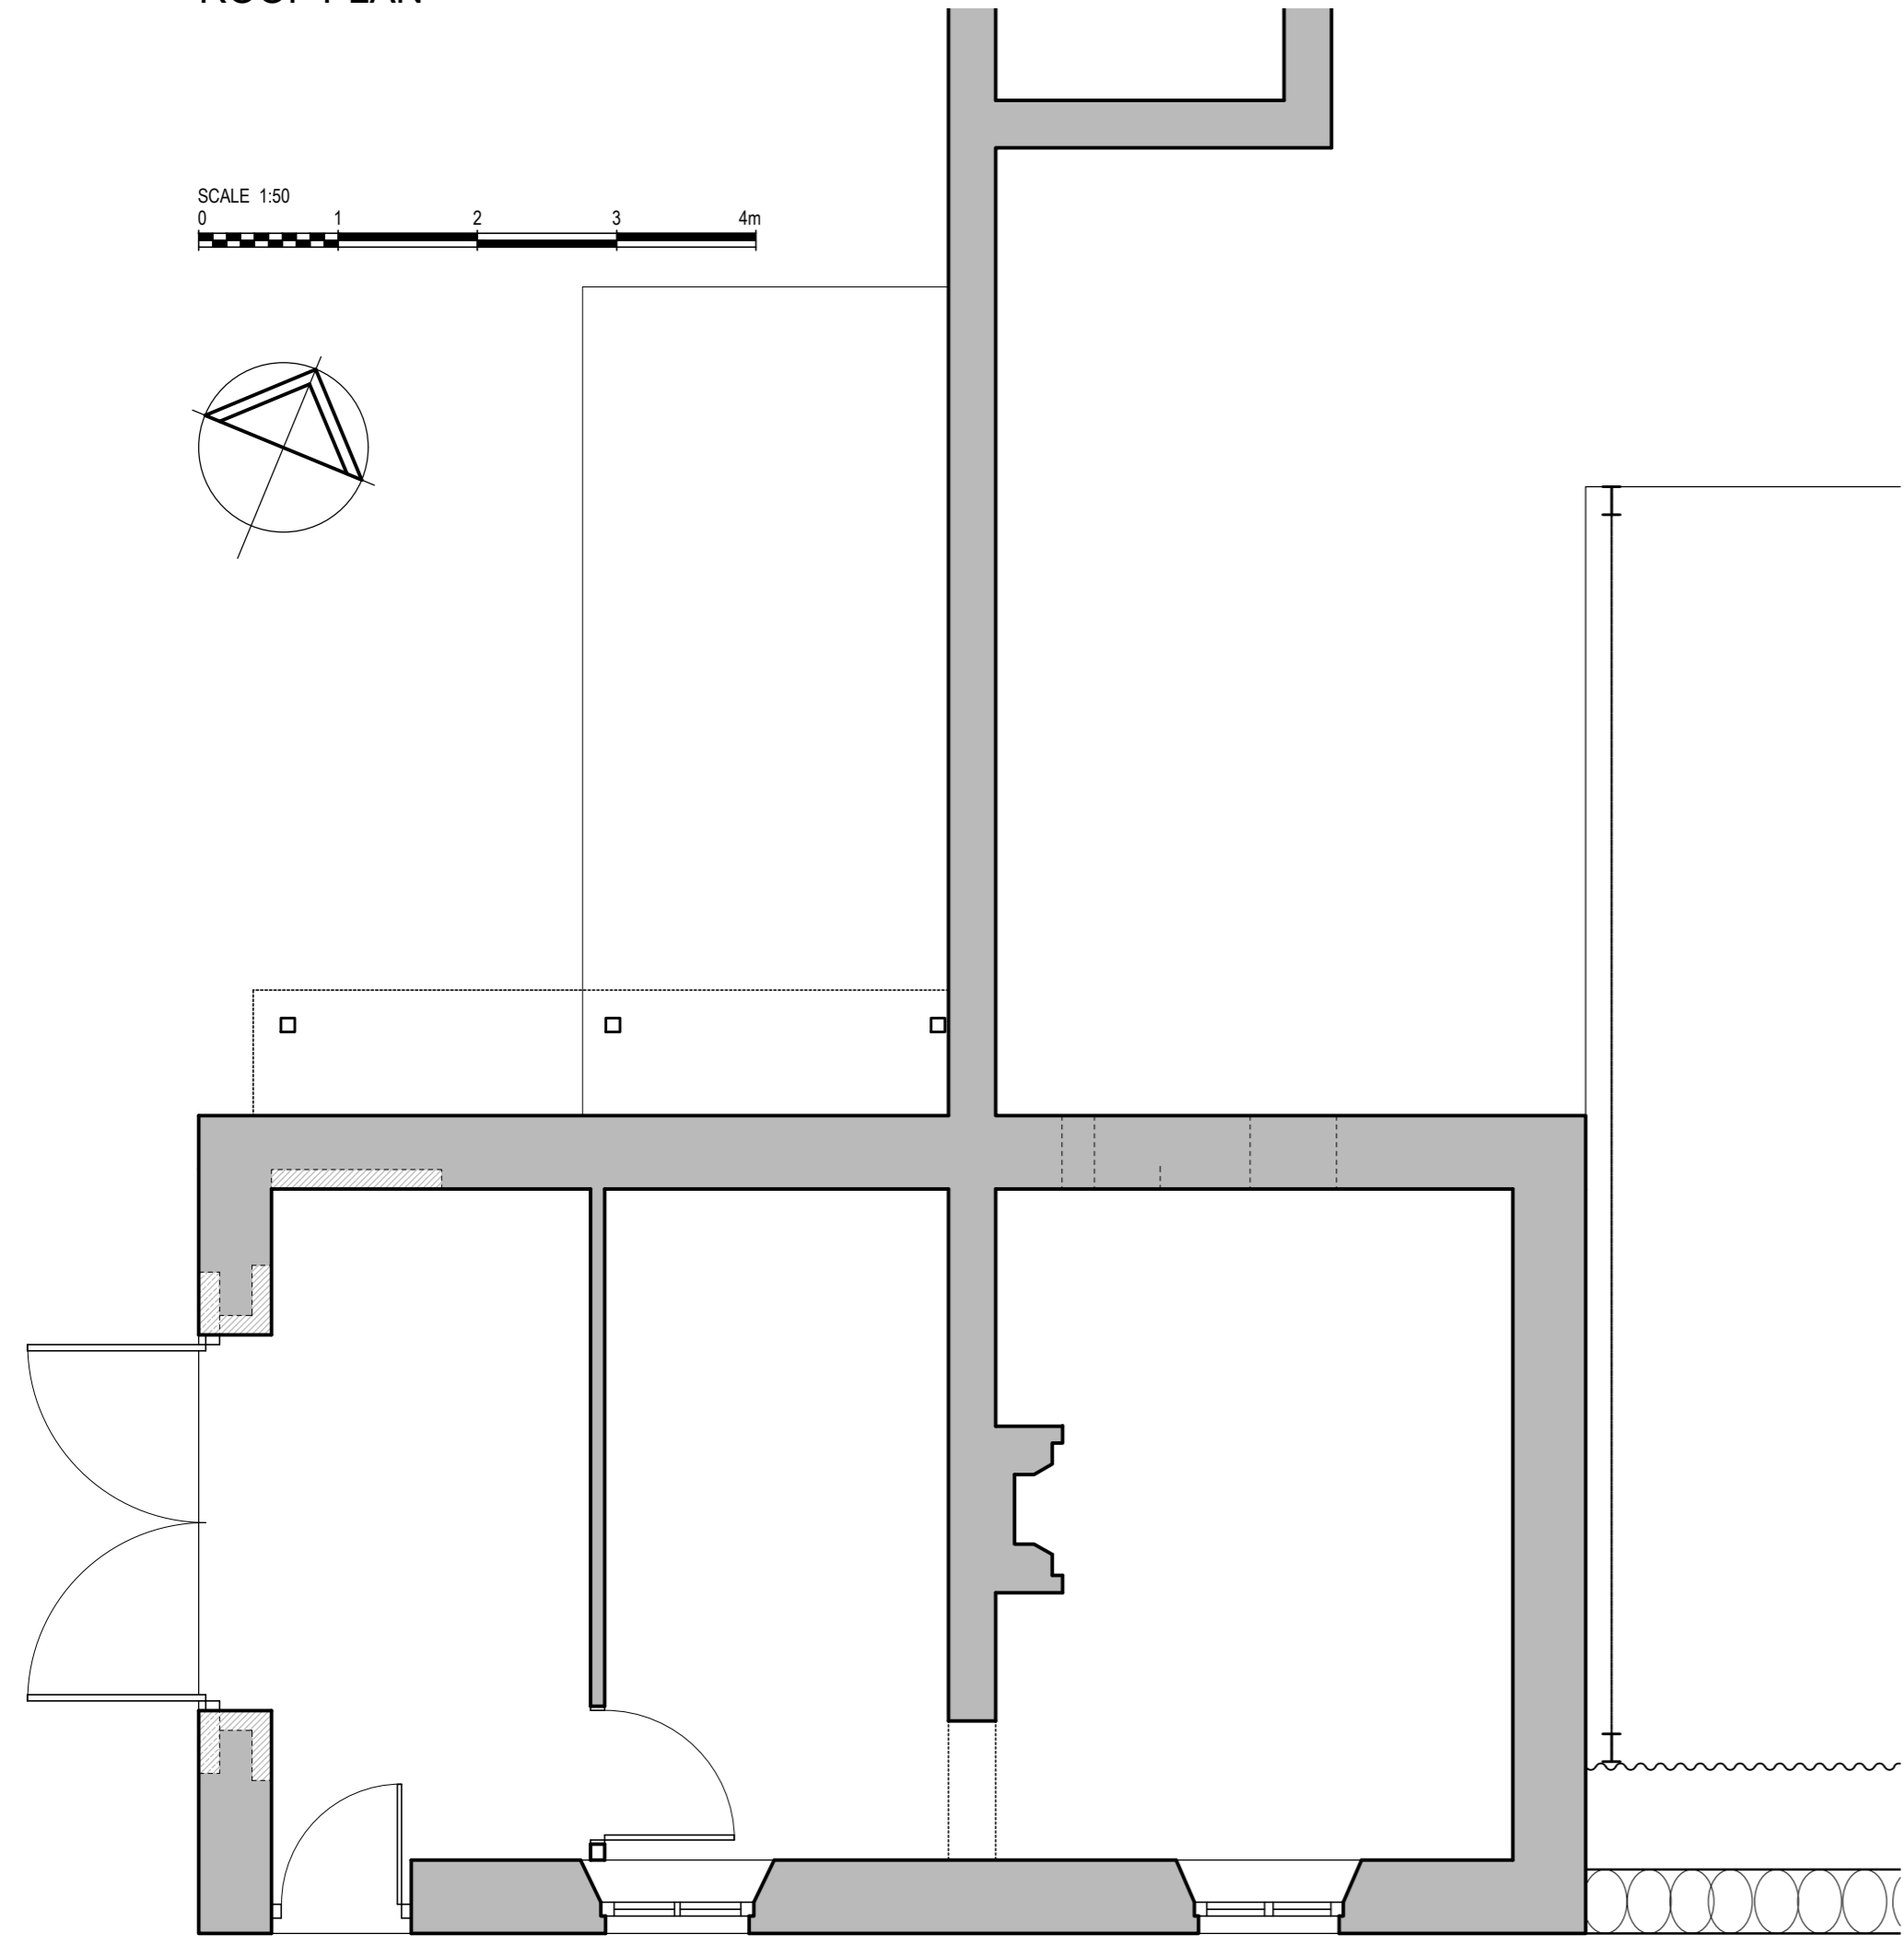


ROOF PLAN

SCALE 1:50
0 1 2 3 4m

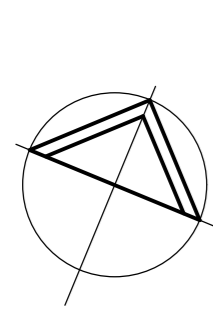


FLOOR PLAN

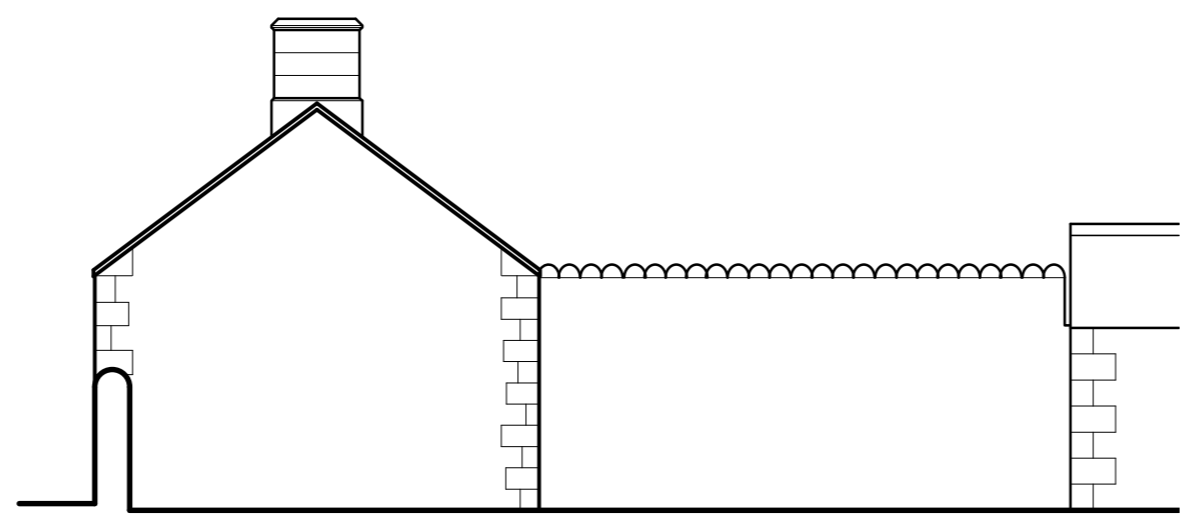


EAST ELEVATION


SCALE 1:100
0 1 2 3 4 5m

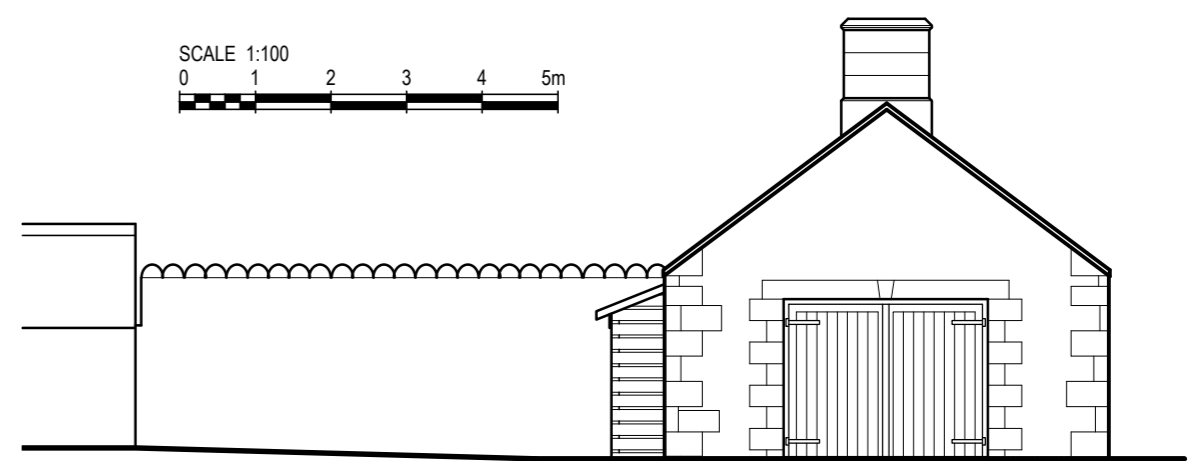


WEST ELEVATION

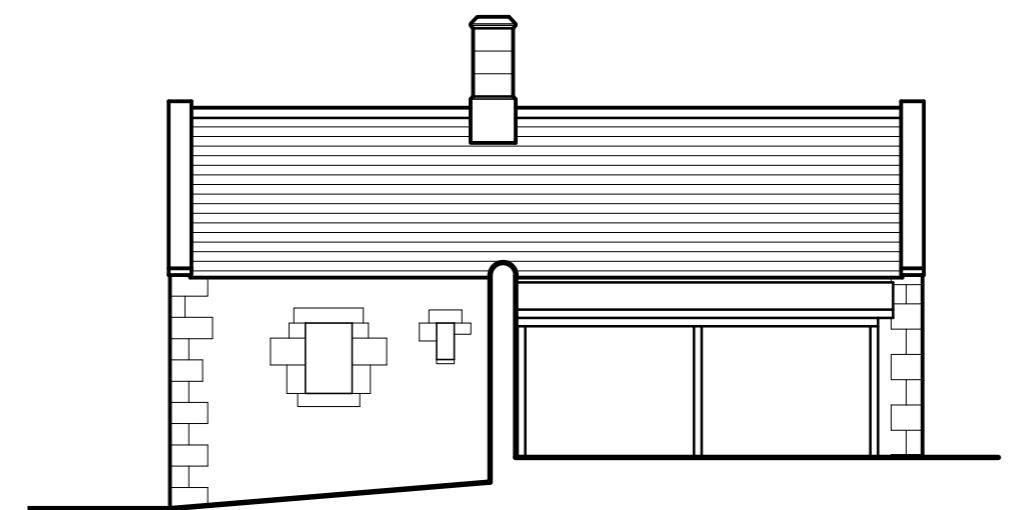

NORTH ELEVATION

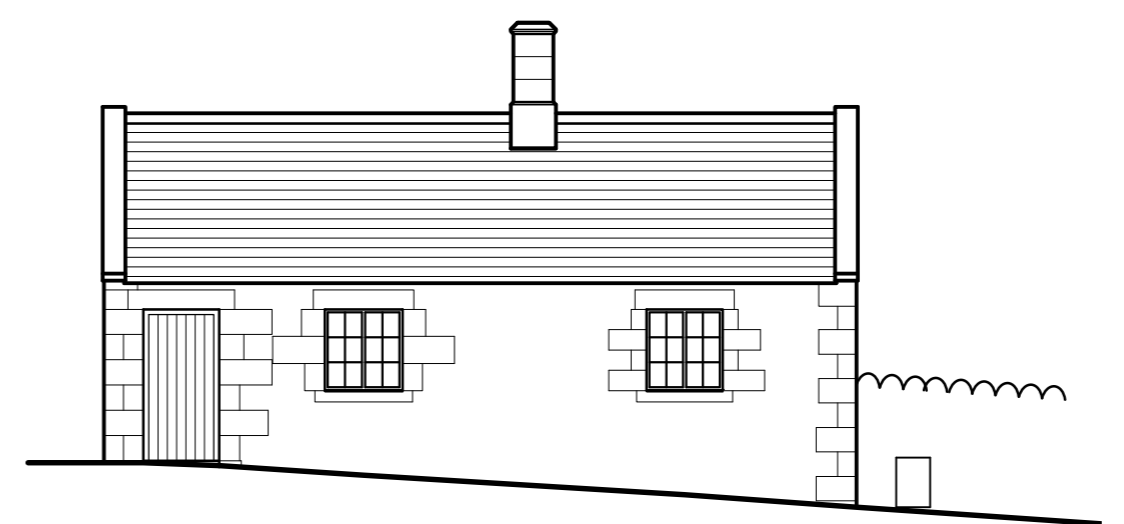

SOUTH ELEVATION

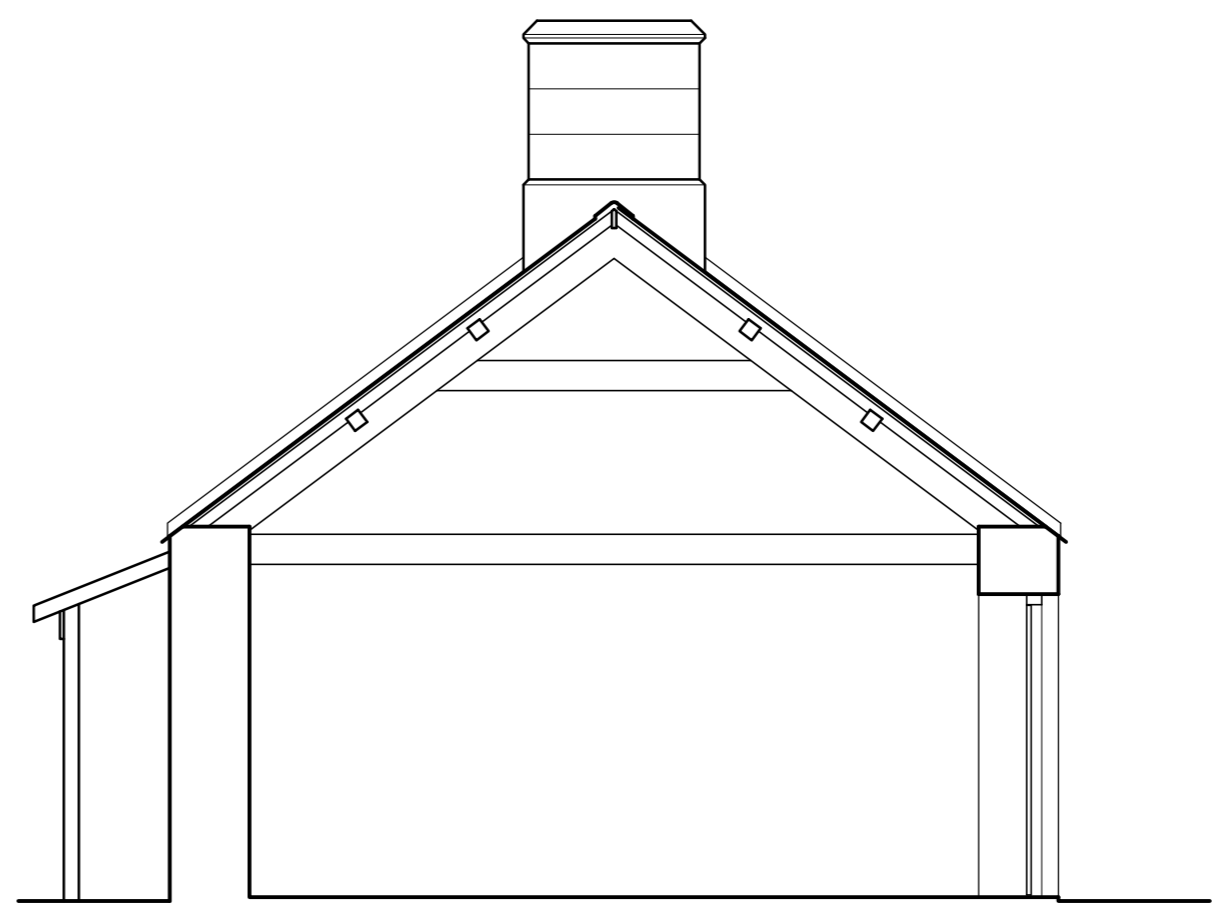

TYPICAL SECTION

SCALE 1:50
0 1 2 3m

Amendments :	
--------------	--

Project :
EAST HOUSE COTTAGE
EAST HOUSE
CHESWICK
BERWICK UPON TWEED
TD15 2RL

Client :
CHESWICK ESTATE

Title :
SURVEY DRAWING

	The Lumen St James Boulevard Newcastle Helix Newcastle upon Tyne, NE4 5BZ Tel 0191 917 1444 www.savills.co.uk
--	--

Scale : 1:50, 1:100 @ A2	Drawn : I.M.
	Date : SEPTEMBER 2022

Drawing Number :
5340 / 11 / A