




Notes :

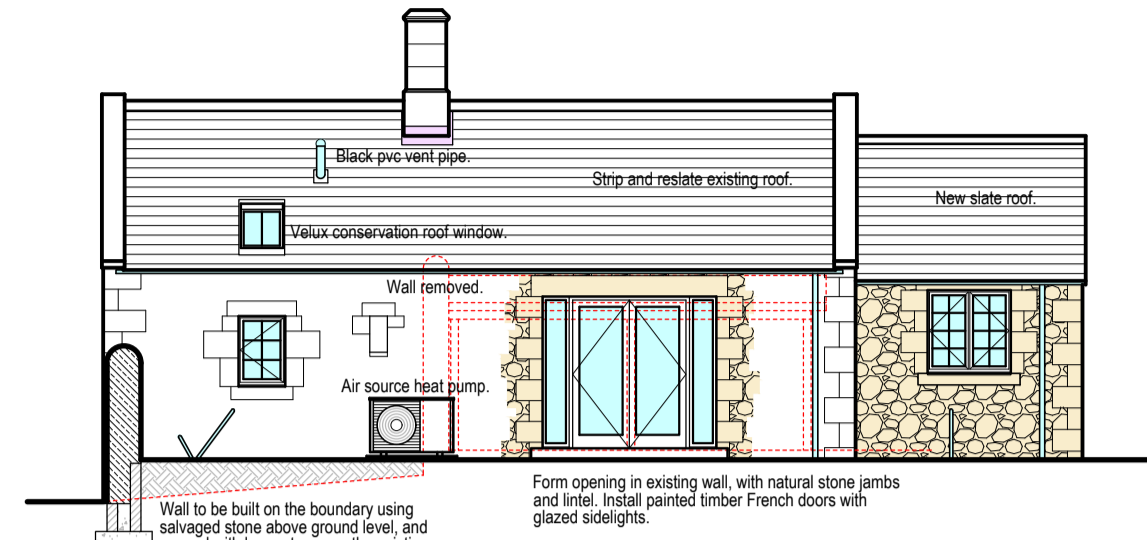


NORTH ELEVATION

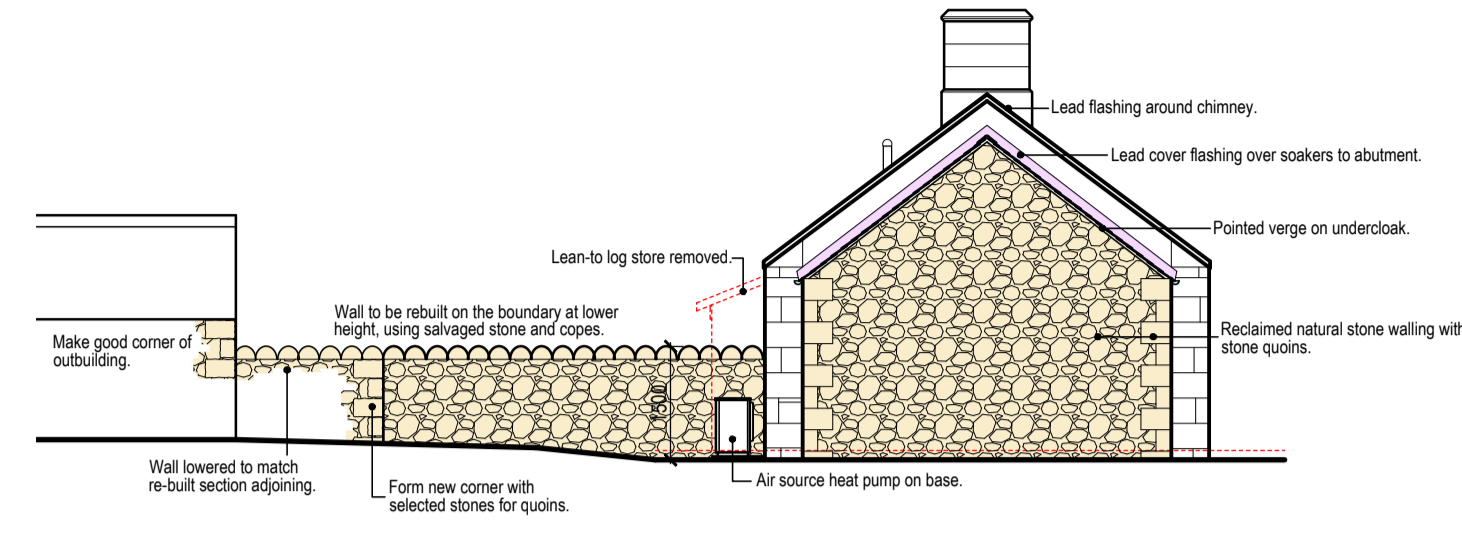


WEST ELEVATION

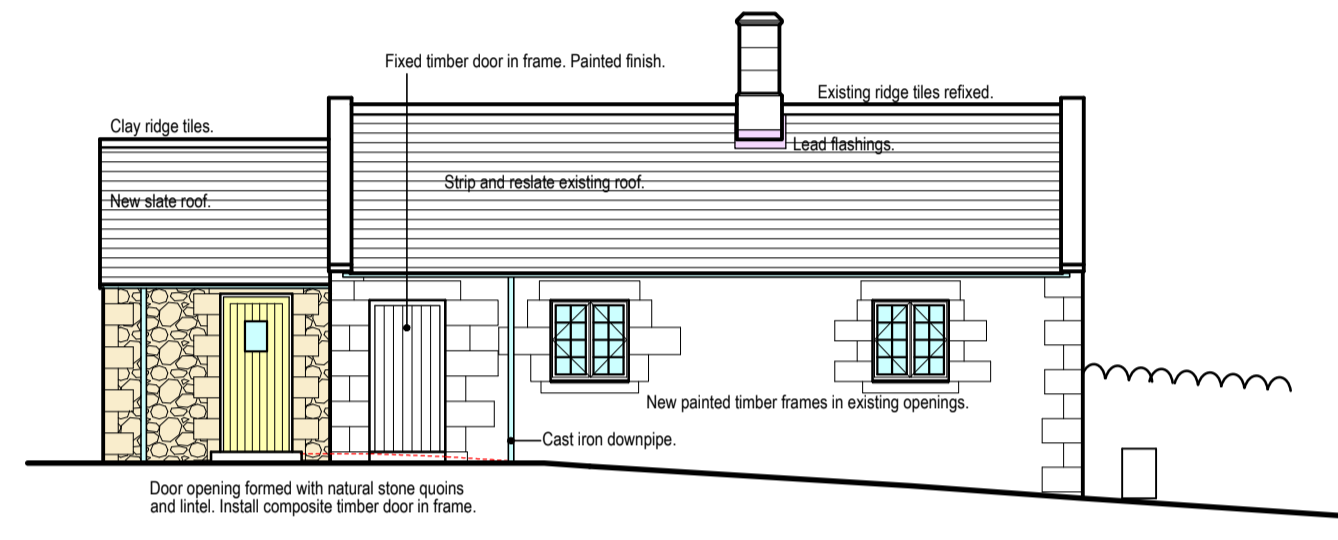


SOUTH ELEVATION

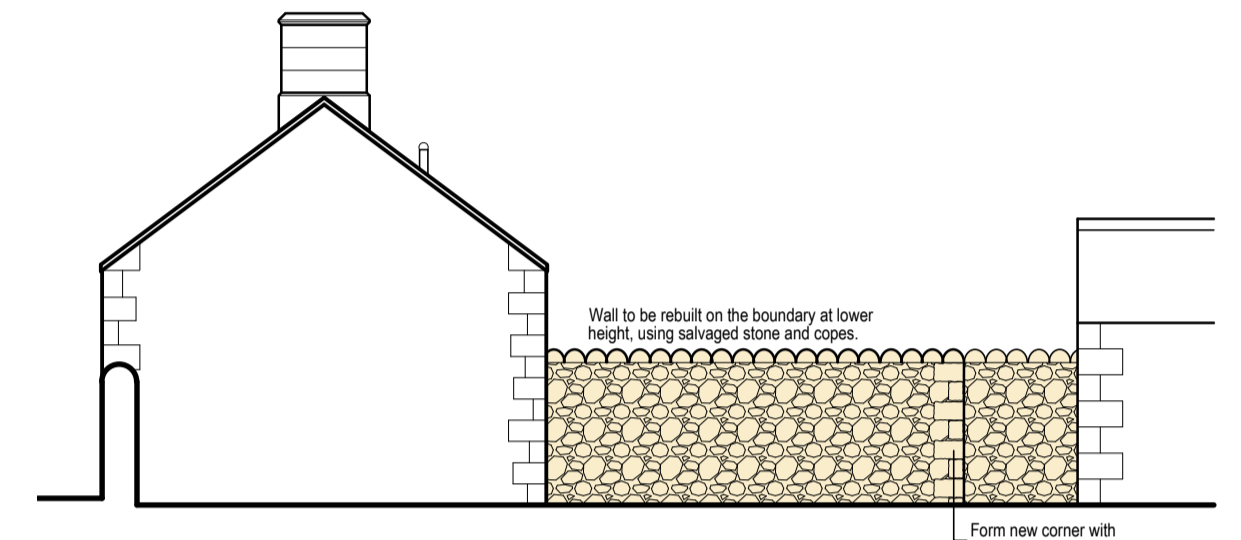


EAST ELEVATION

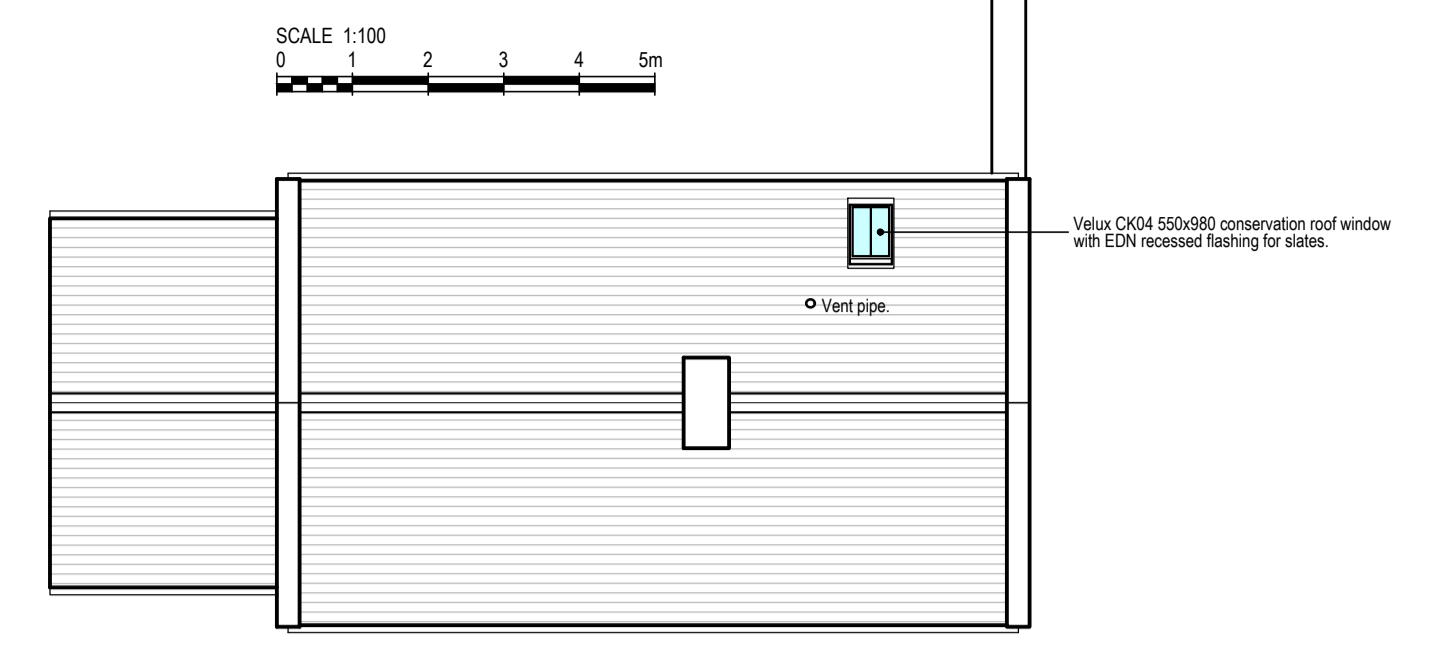


ROOF PLAN

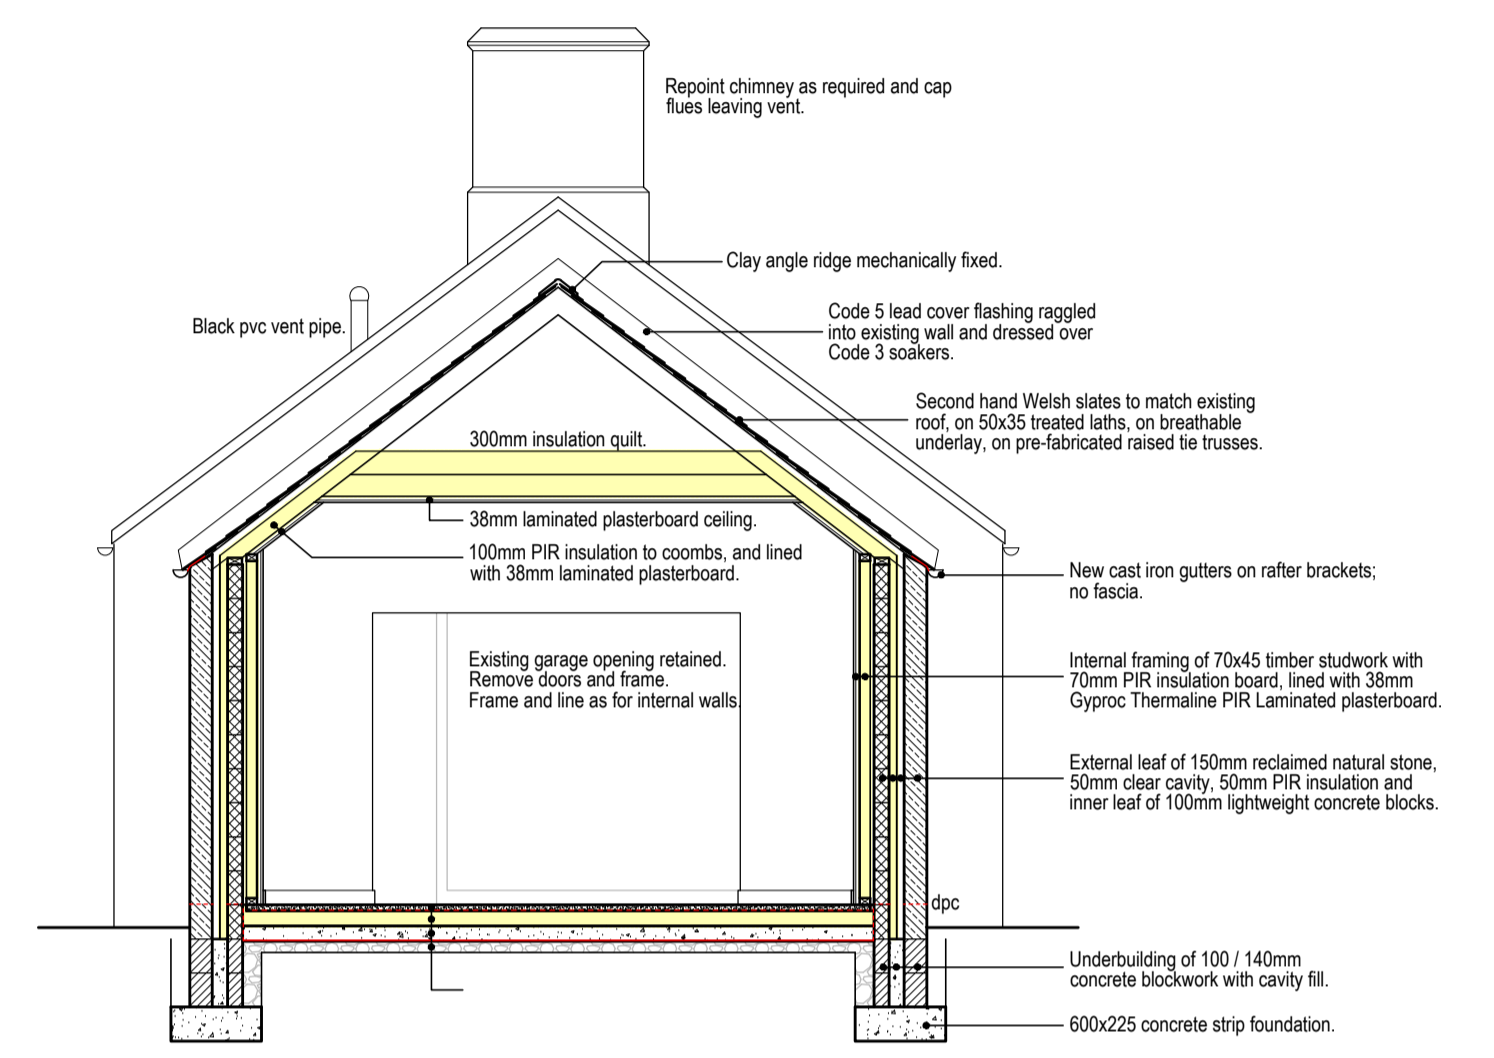


SECTION C-C

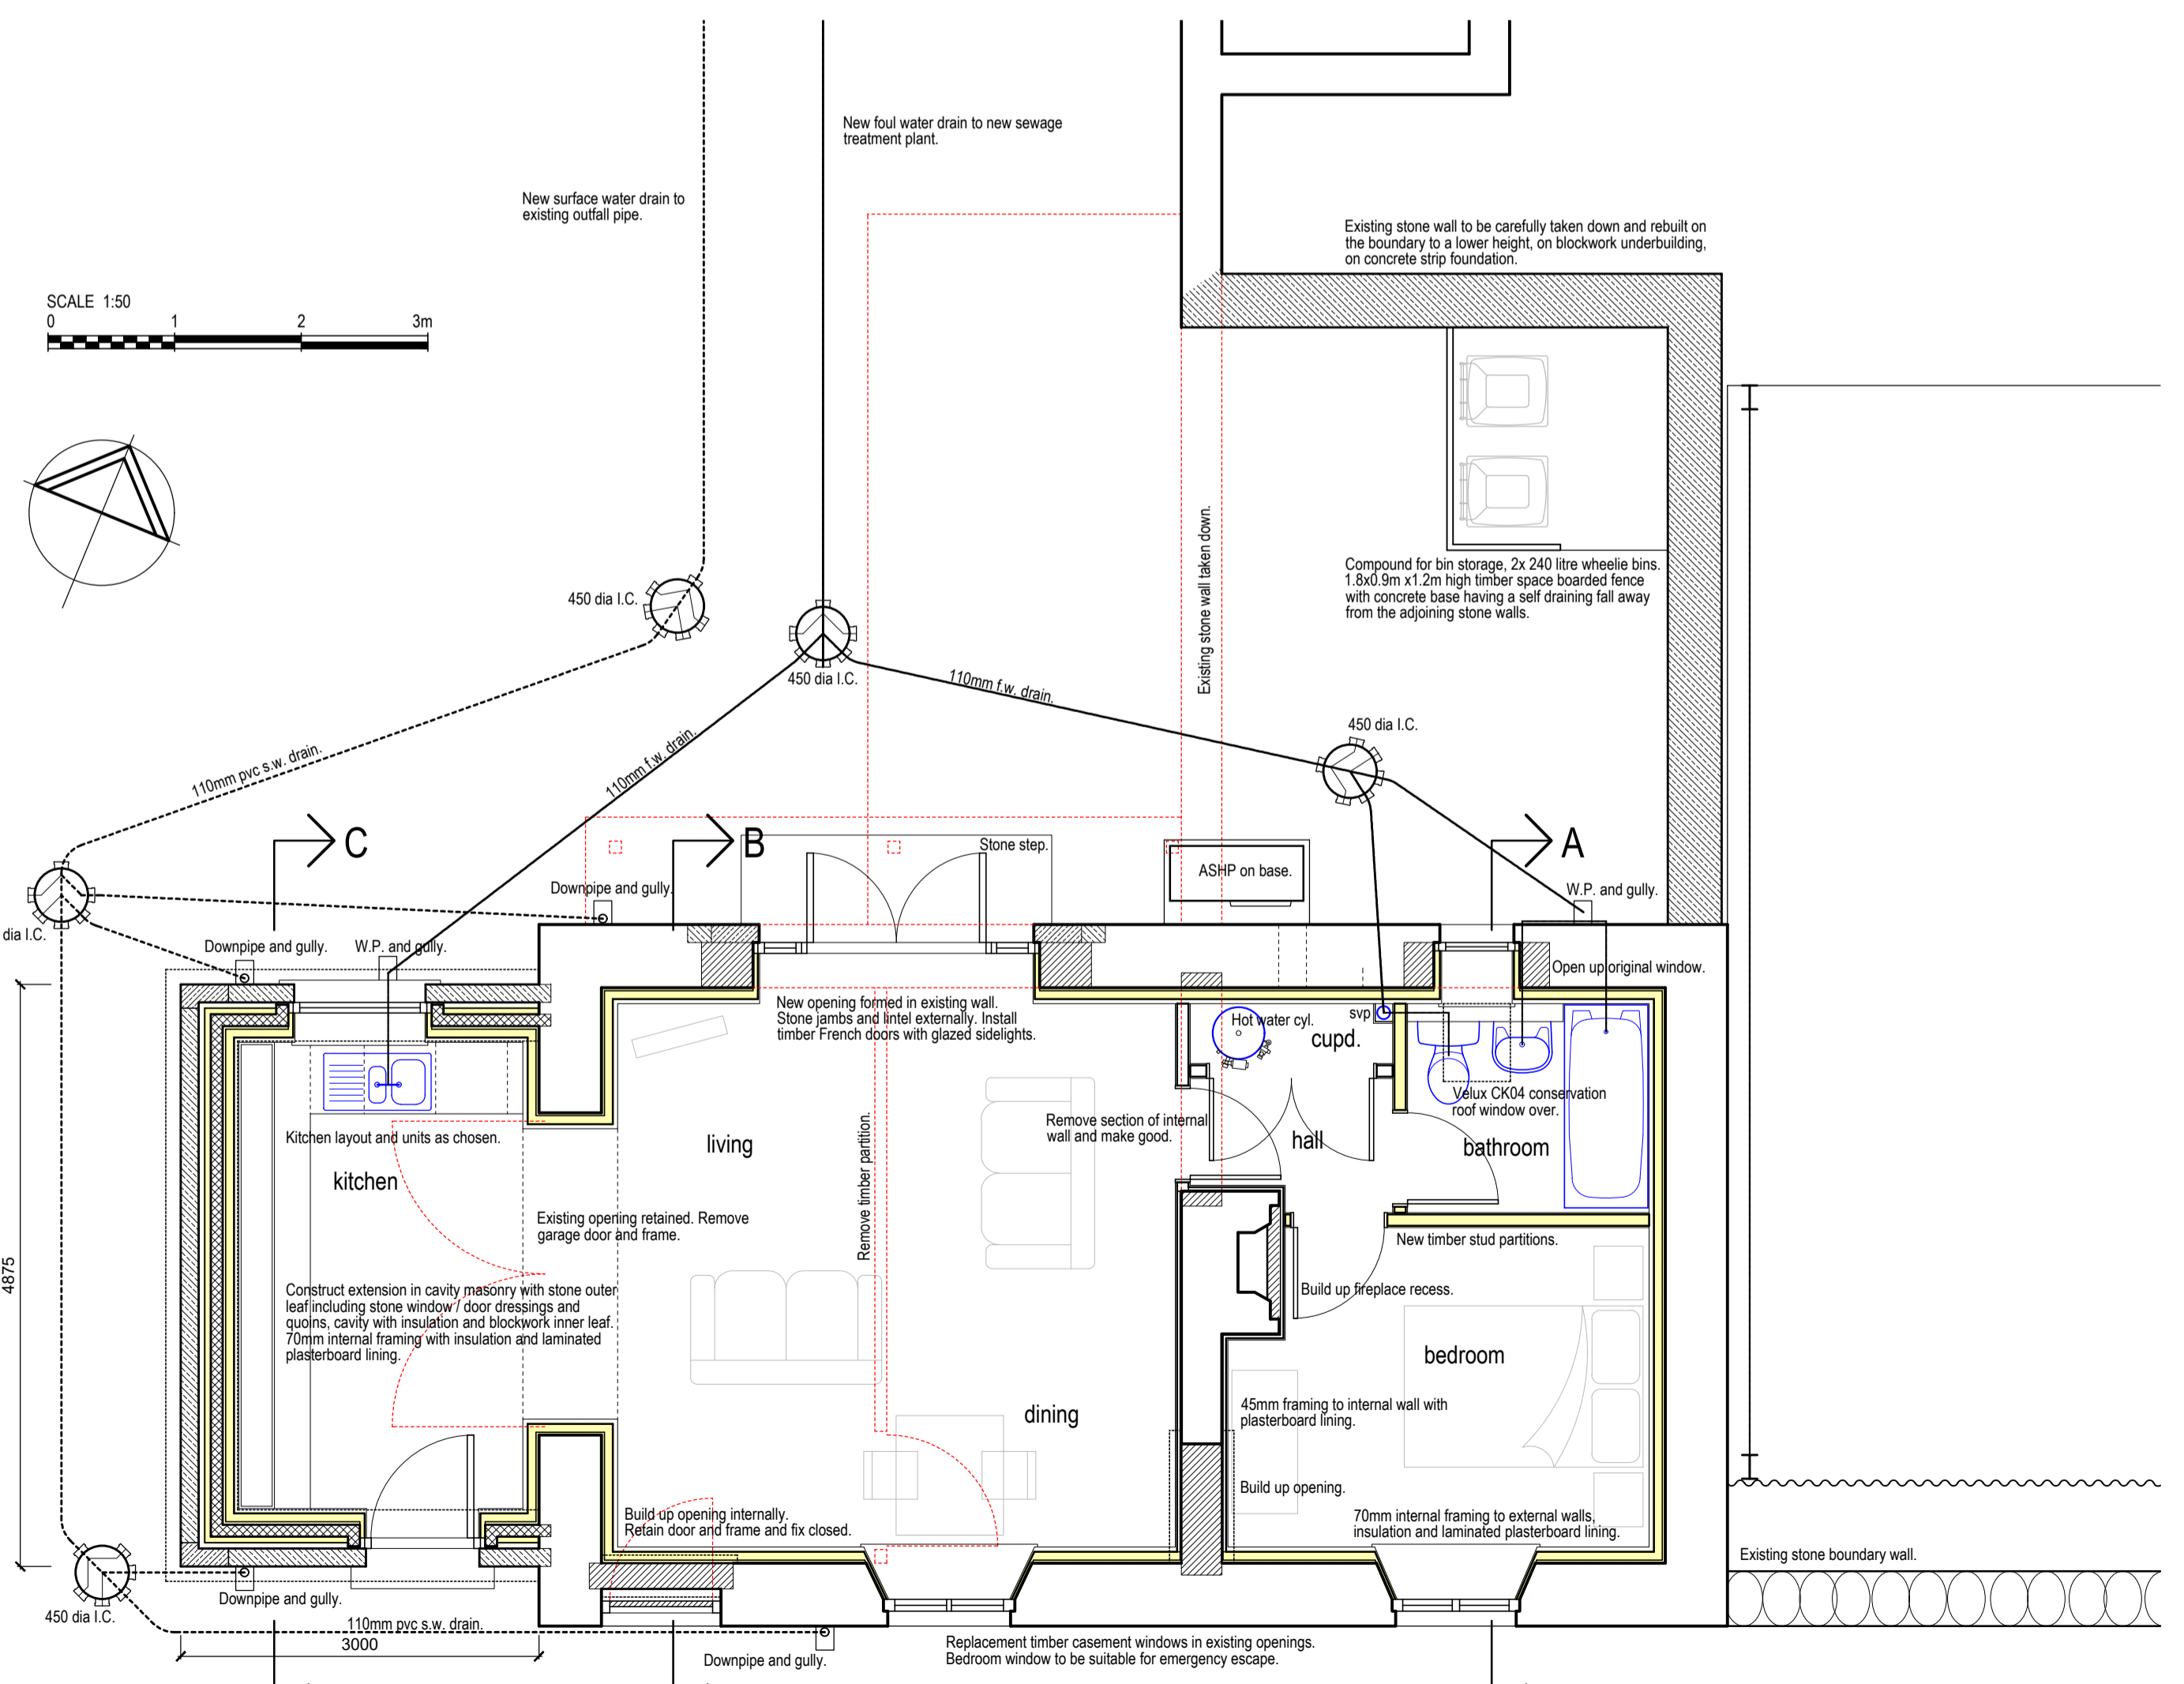

FLOOR PLAN

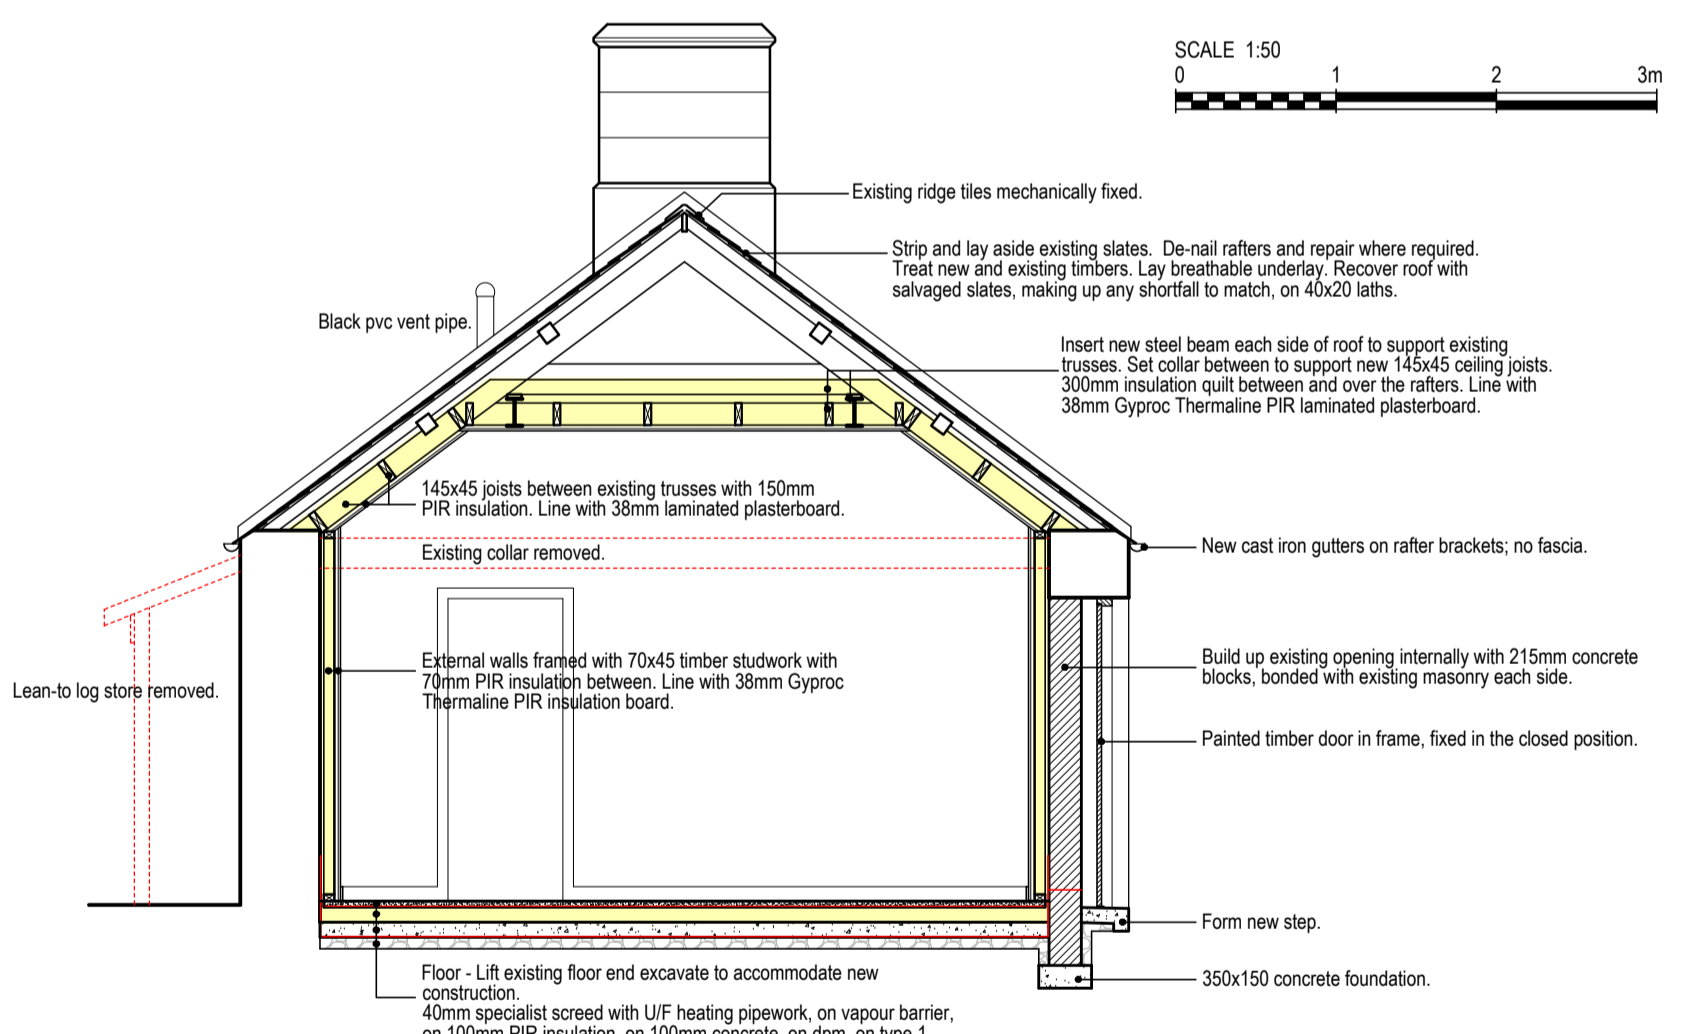

SECTION B-B

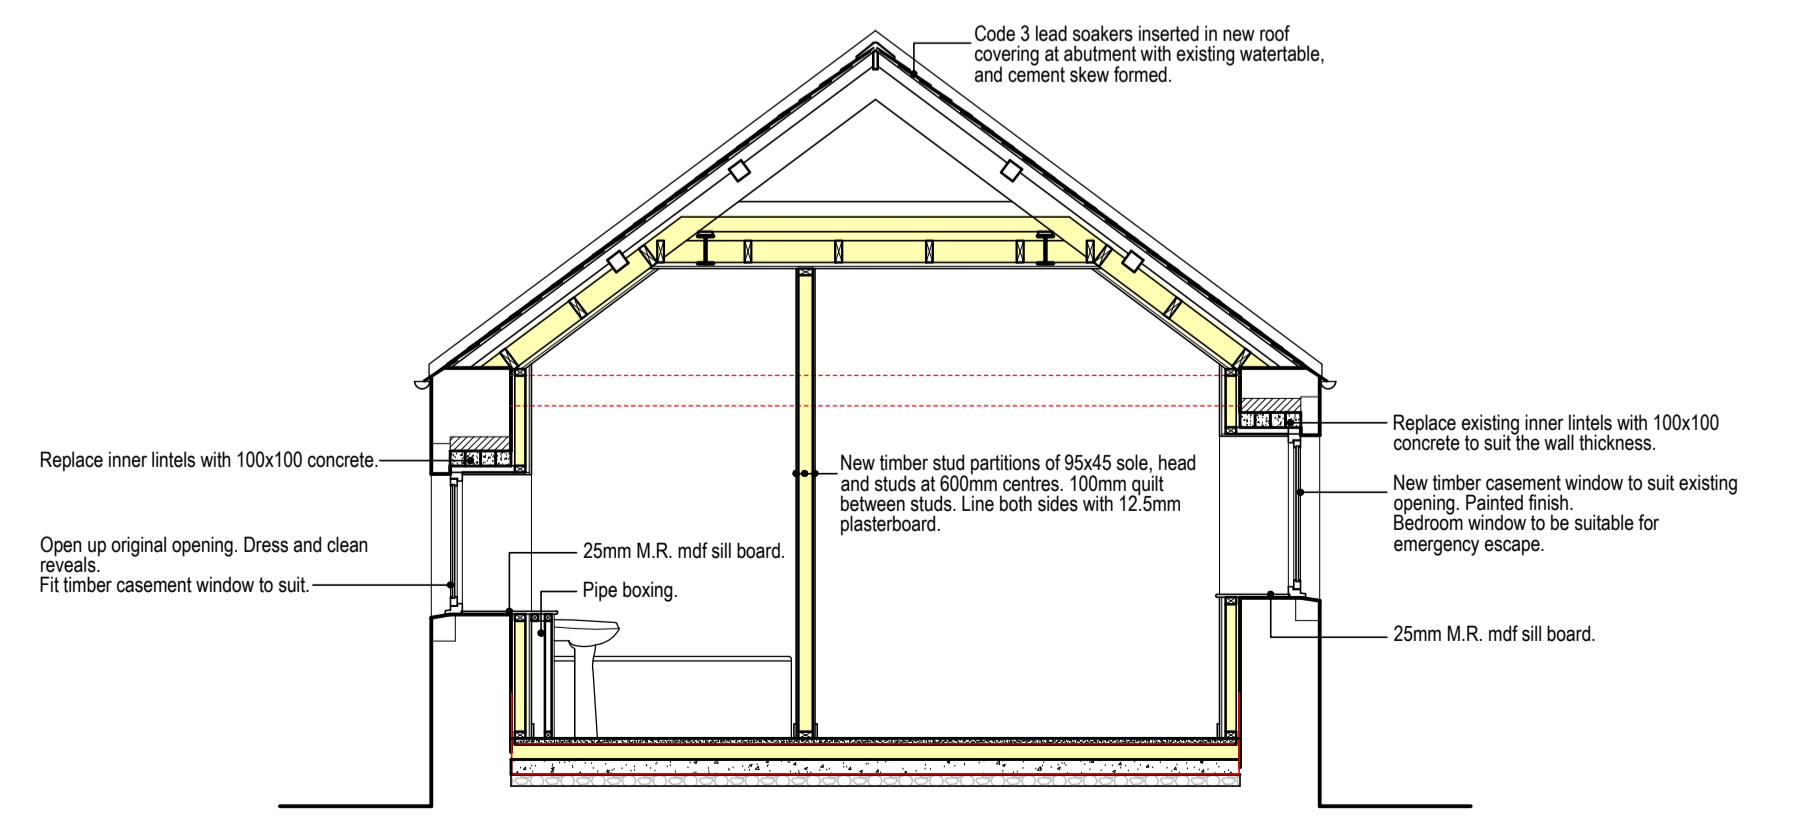

SECTION A-A

Amendments :

Project :
EAST HOUSE COTTAGE
EAST HOUSE
CHESWICK
BERWICK UPON TWEED
TD15 2RL

Client :
CHESWICK ESTATE

Title :
PROPOSALS



The Lumen
 St James Boulevard
 Newcastle Helix
 Newcastle upon Tyne, NE4 5BZ
 Tel 0191 917 1444
 www.savills.co.uk

Scale :
 1:50, 1:100 @ A1

Drawn : I.M.
 Date : SEPTEMBER 2022

Drawing Number :
5340 / 14 / C