
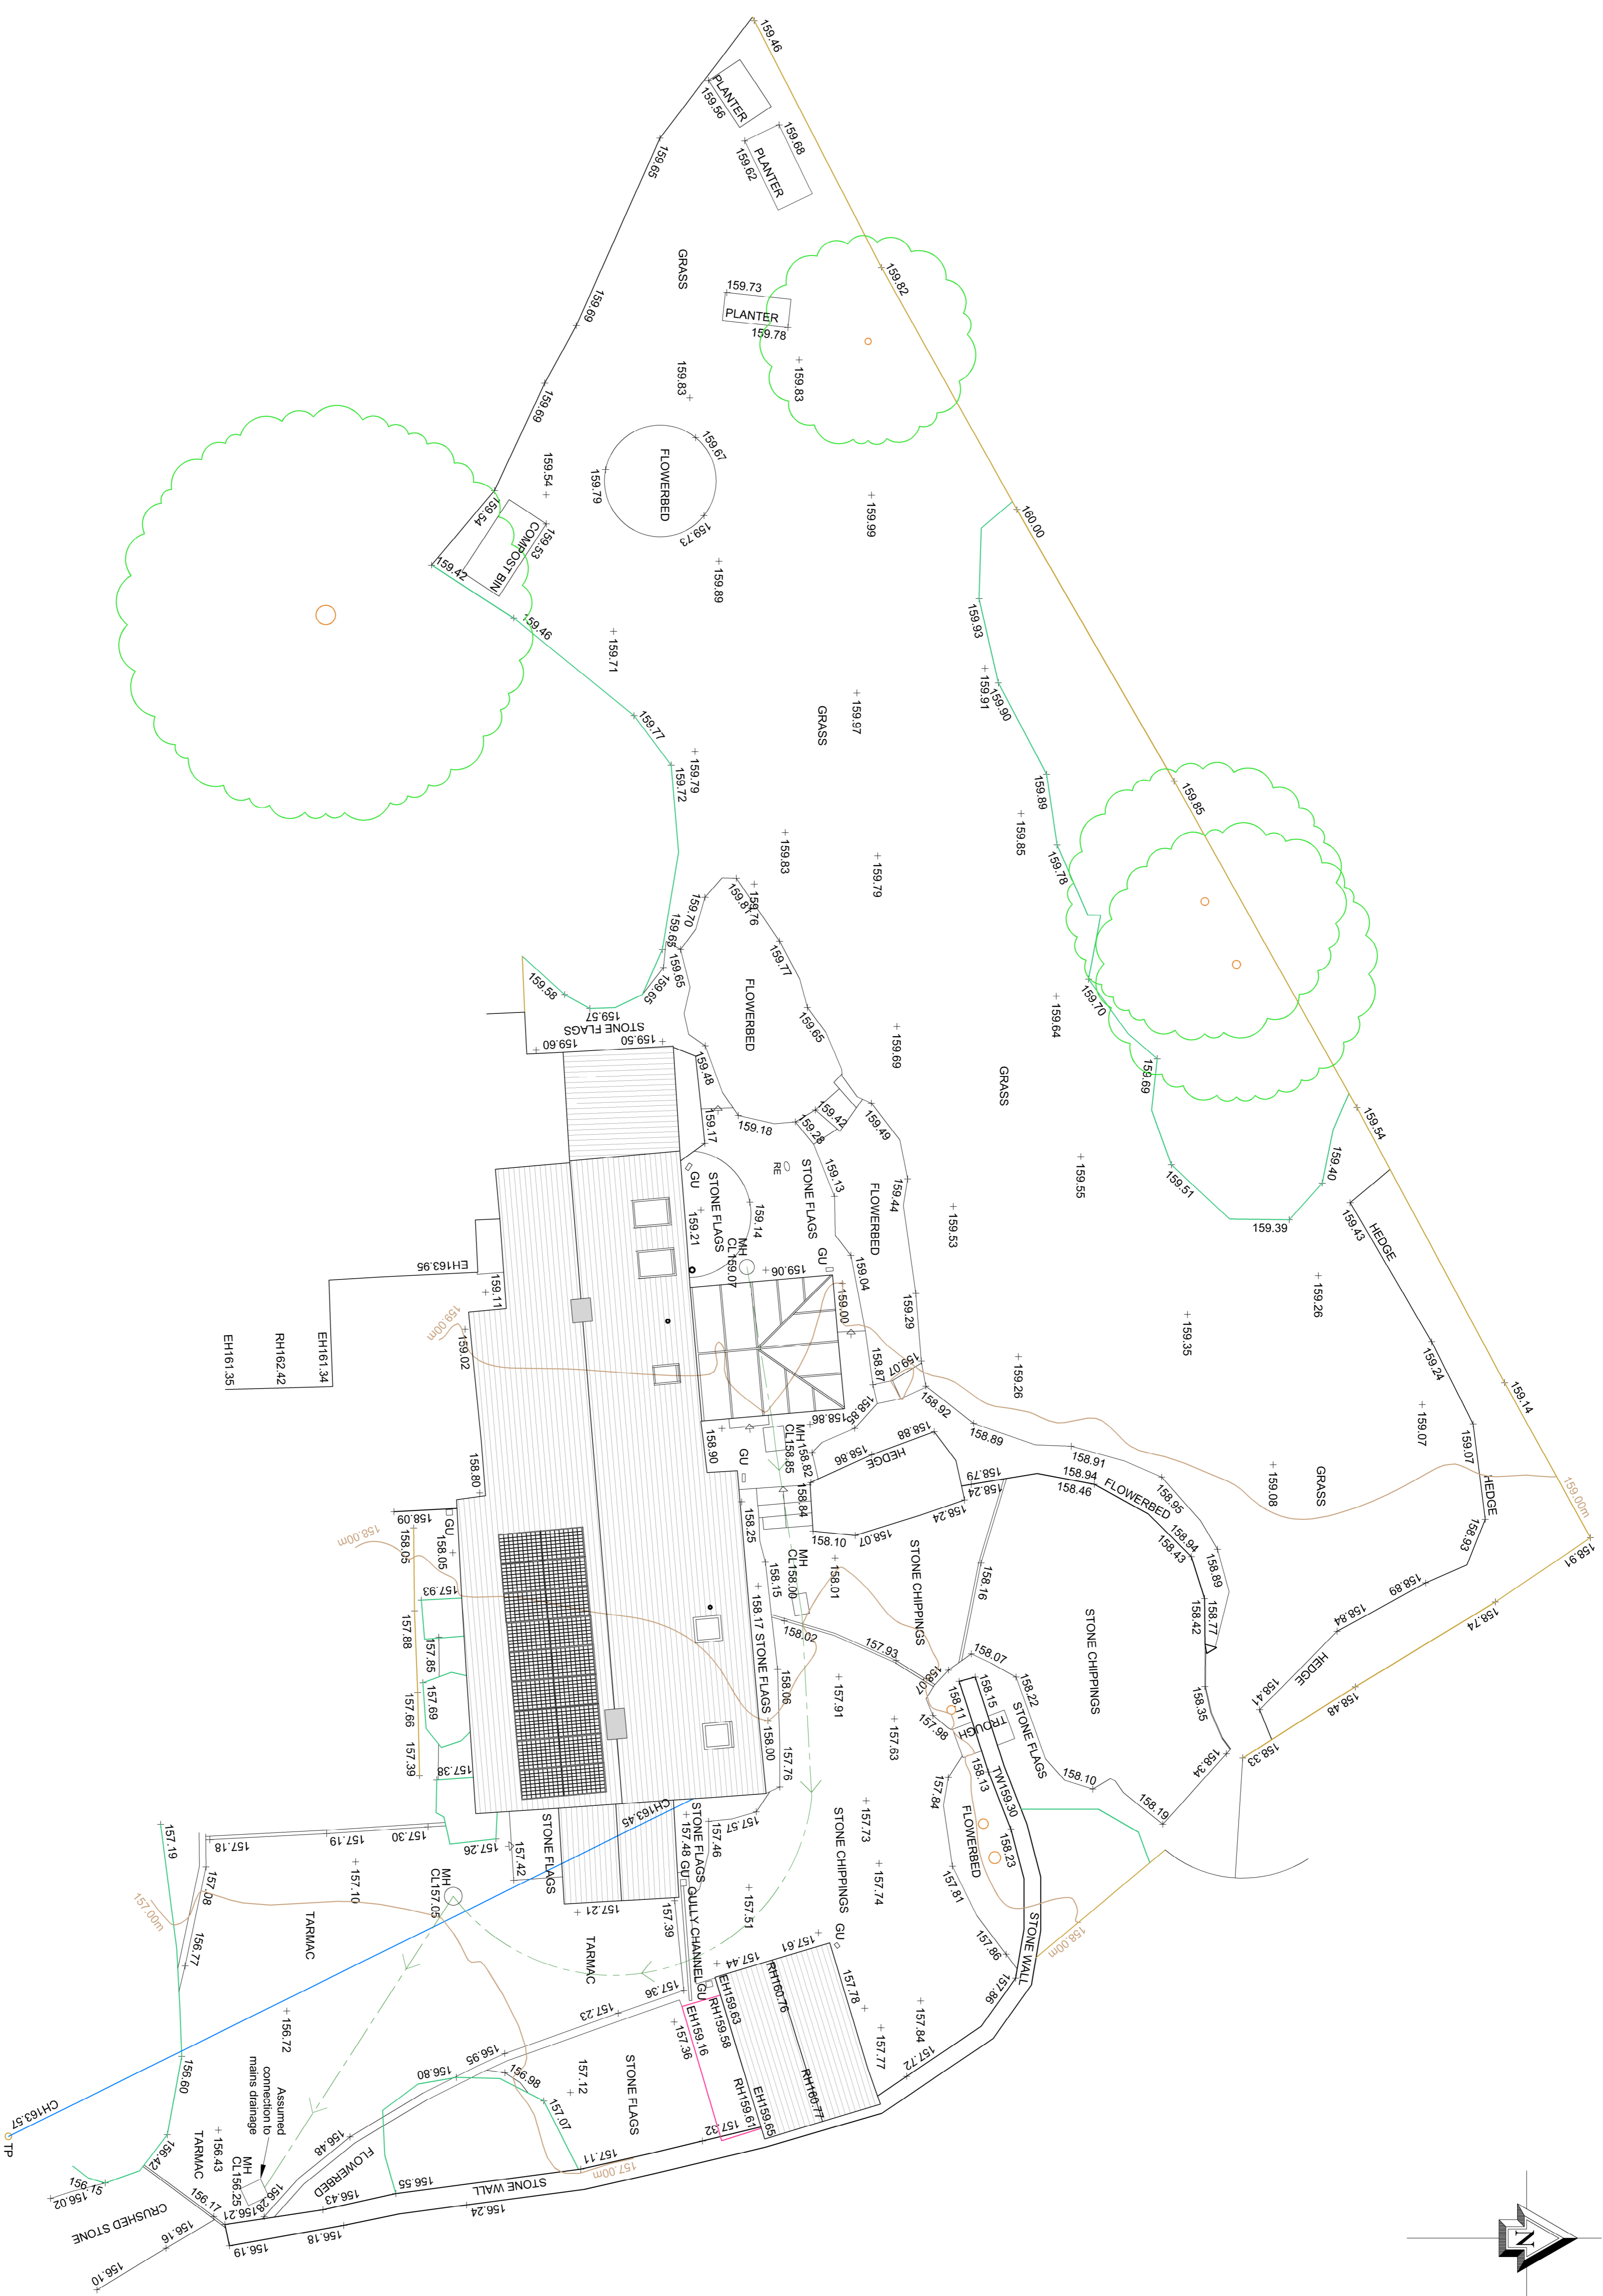
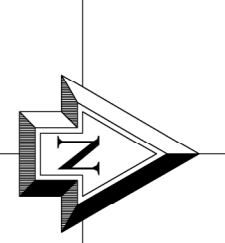


NOTES

DO NOT SCALE. All dimensions to be checked on site.

Key:
 Assumed Existing
 Drainage



REV	DATE	DRAWN	CHECKED	REVISION DETAILS
A	21/07/22	BHC	ZJH	PLANNING DETAILS

PROJECT TITLE
 Renovation and Possible Extension of
 Deif Farm, Wheelton, Chorley.
PRG 8HD

CLIENT
 Tom & Kirsty Mann

DRAWING TITLE
 As Existing
 Site Plan

DRAWING STATUS	PLANNING	SCALE	1:100 @ A1
DRAWING No.	2322-002	DATE	April 2022
REVISION	A	DRAWN	BHC
		CHECKED	ZJH

HPA CHARTERED ARCHITECTS
 29 CASTLE HILL LANCASTER LA1 1TN
 01524 32479
 hpa@hpa.ltd
 www.hpa.ltd

DO NOT SCALE SITE DIMENSIONS FROM THIS DRAWING